


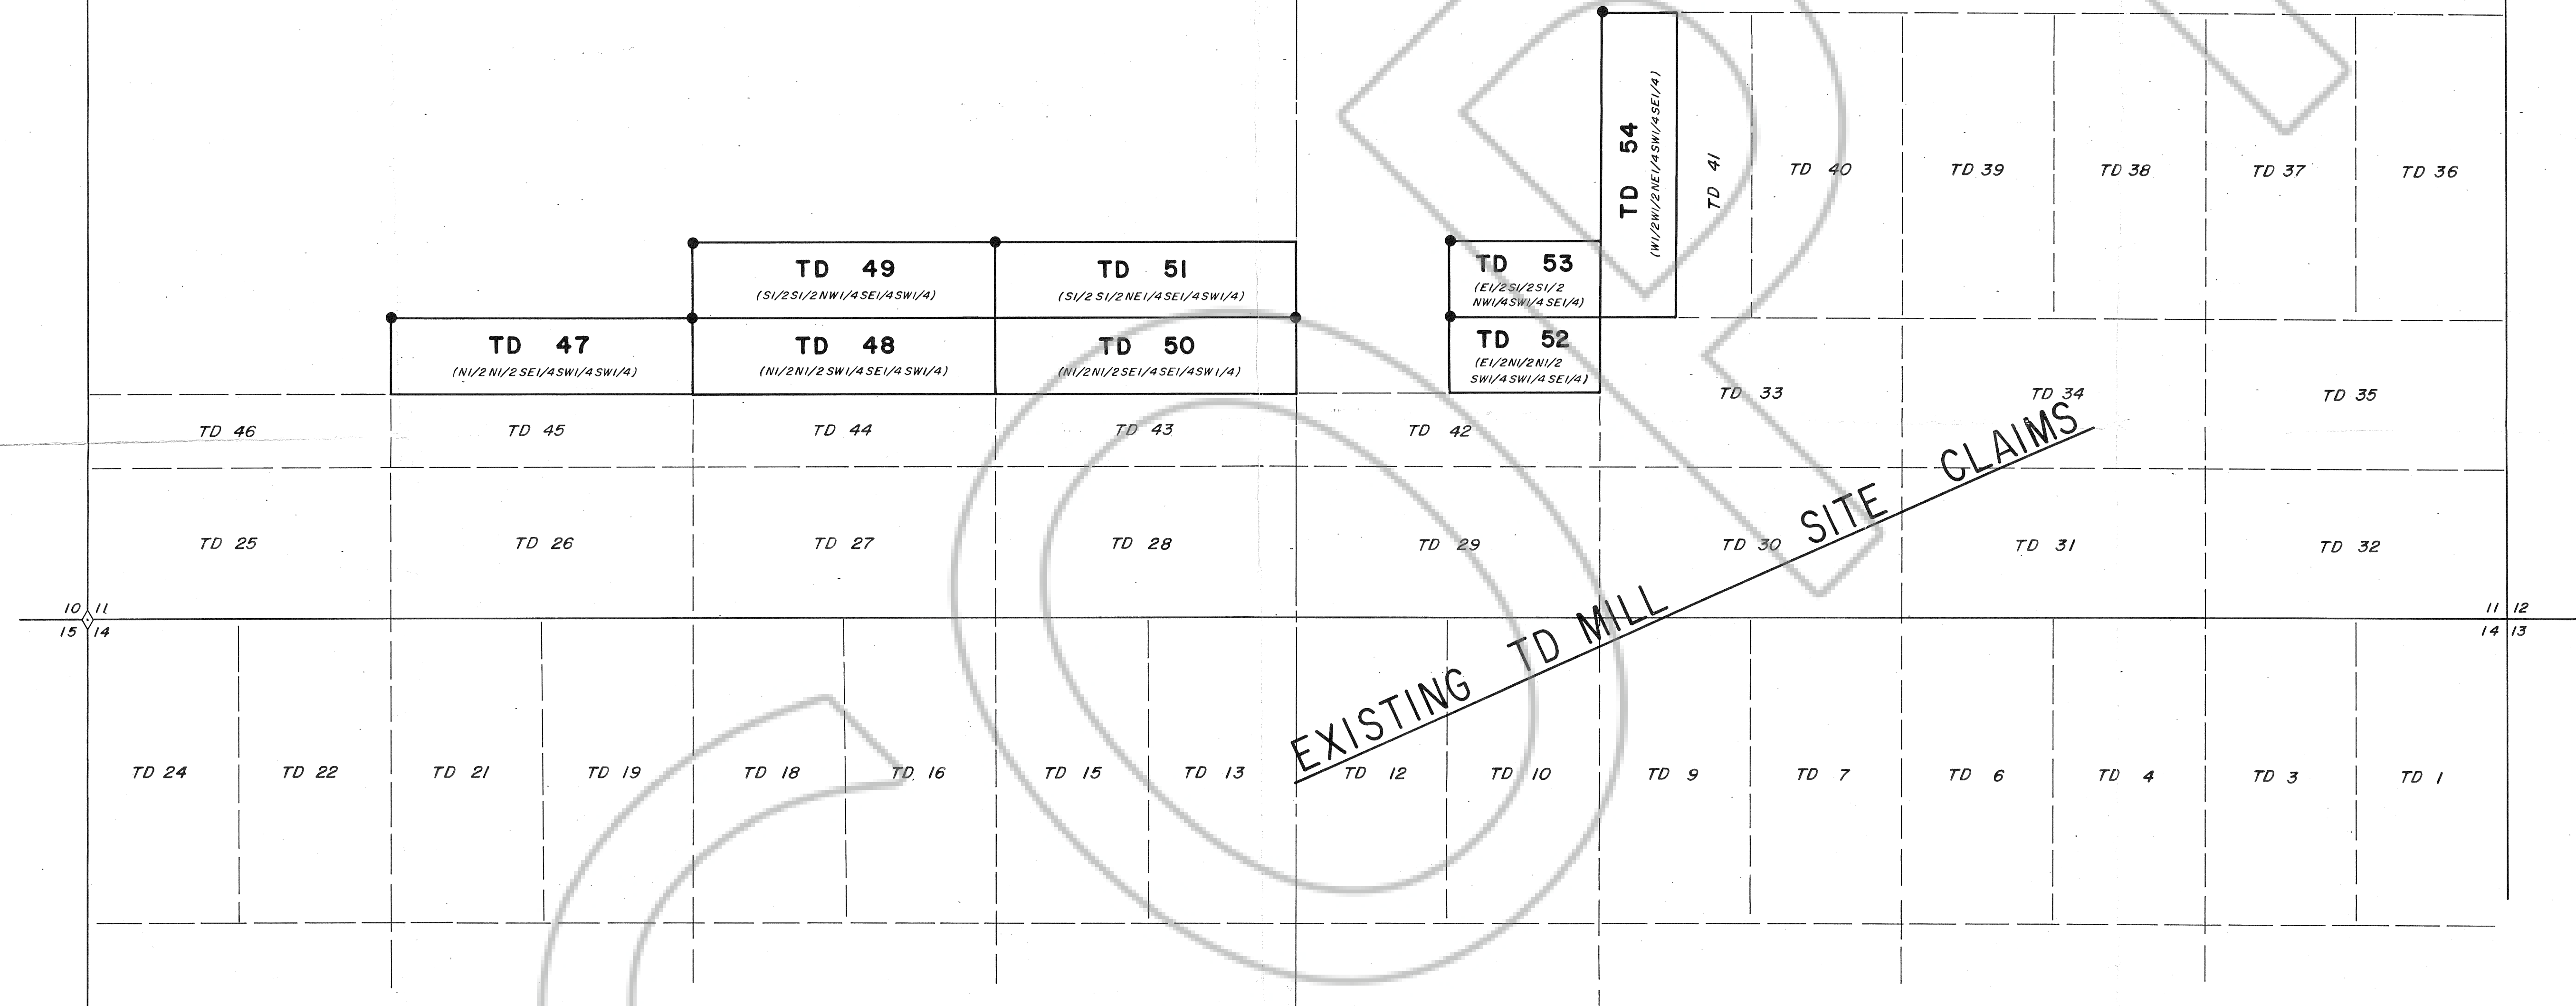

SW 1/4, SECTION 11

SE 1/4, SECTION 11



NW 1/4, SECTION 14

NE 1/4, SECTION 14


LOCATION DATE

TD 47 - 54 LOCATED: JULY 10, 1987
TD 47 - 51 & TD 54 MILL SITE CLAIMS ARE 2.5 ACRES ±
TD 52 & 53 MILL SITE CLAIMS ARE 1.25 ACRES ±

LEGEND

- FOUND SECTION CORNER
- LEGAL SUBDIVISION OF SECTION II (ALIQOUT PART)
- LOCATION MONUMENT LOCATED ON NORTH LINE OF MILL SITE CLAIM

FILING DATA
FILED AT THE REQUEST OF:
DATE: July 16, 1987
TIME: 11:55 A.M.
FILE No.: 109706
W. J. Roberts
EUREKA COUNTY RECORDER
Fee \$120.00

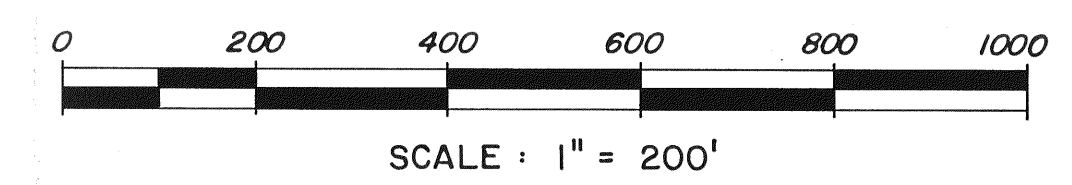

MAP OF
TD 47 - 54 MILL SITE CLAIMS
SITUATED IN SECTION 11, T.35N., R.50E., M.D.B. & M.
EUREKA COUNTY, NEVADA
FOR
NEWMONT GOLD COMPANY
P.O. BOX 669
CARLIN, NEVADA 89822