



SECTION 14

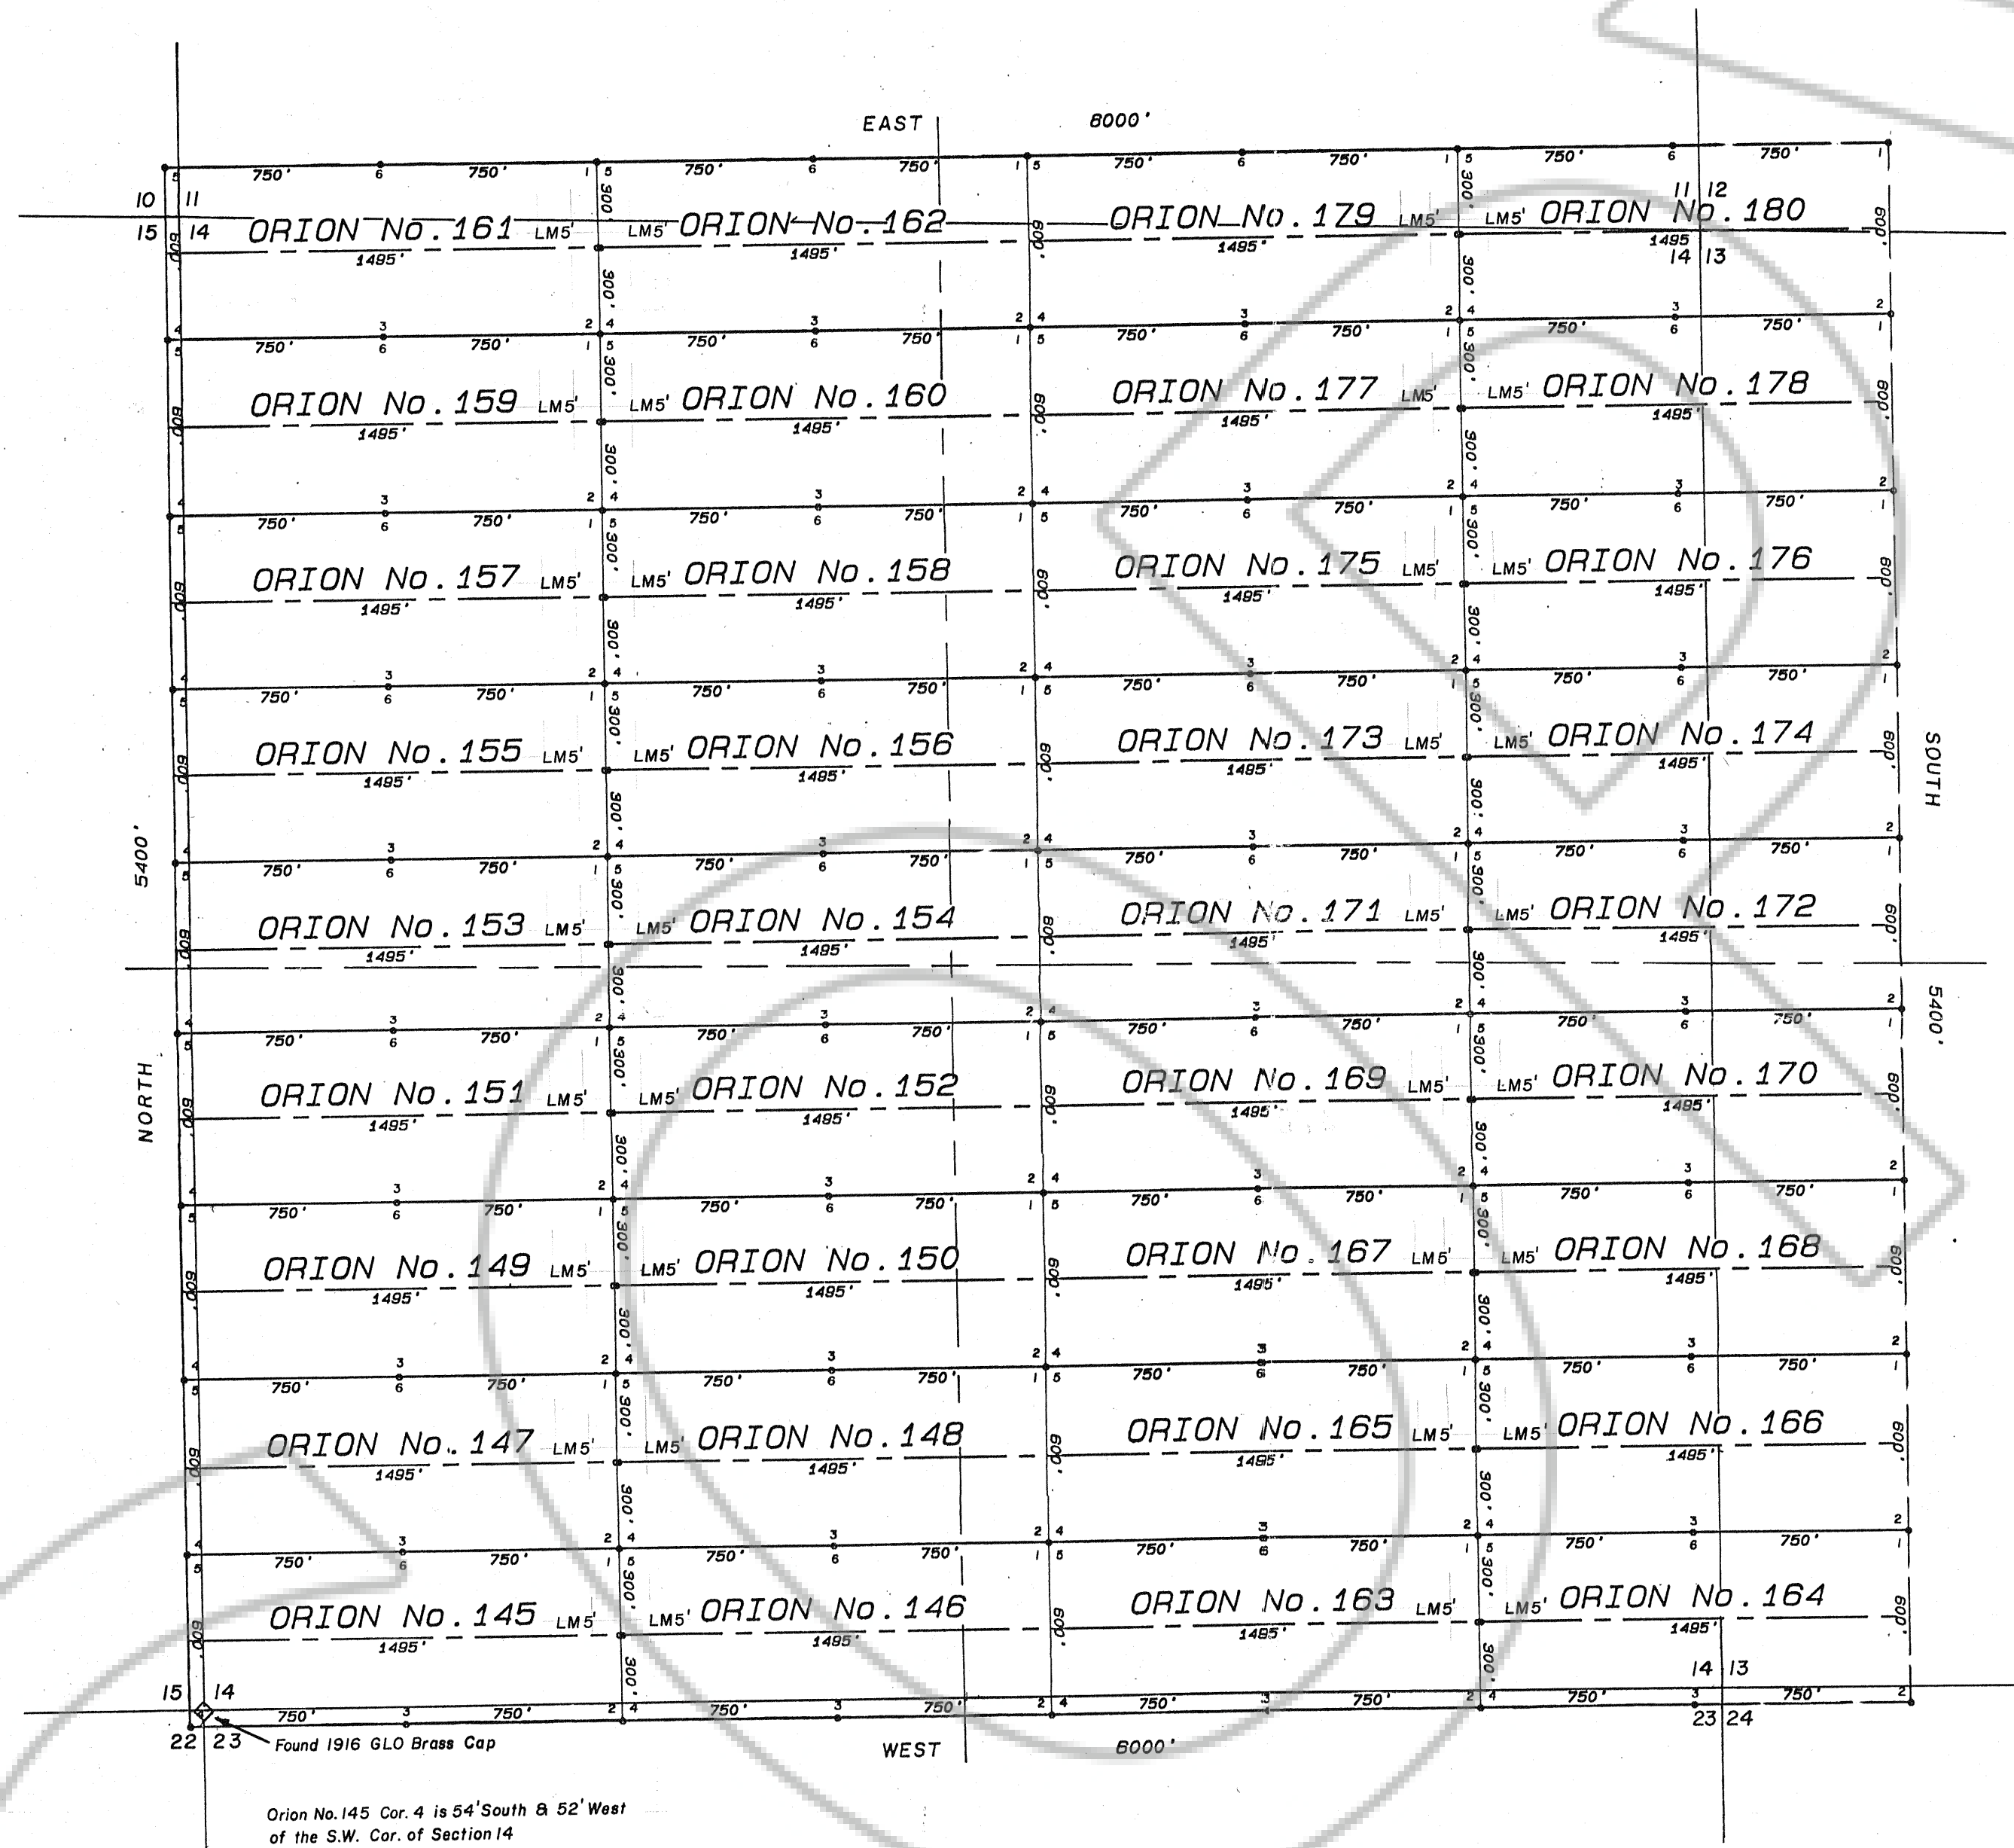

T.32N.,R.49E.
M.D.B. & M.

LOCATORS CERTIFICATE FOR FIELD NOTES & RECORD OF
SURVEY PURSUANT TO N.R.S. 517.210

ROBERT N. CALDWELL, the undersigned, being
Registered Land Surveyor No. 4233 of the State of
Nevada hereby certifies that this map fully and
accurately delineates a survey actually made by
him, or under his direction between the 20th day
of MAY 1987 and the 19th day of JULY 1987; that
the names of the claims surveyed and their
respective locations are as set forth on the map
and as described in the field notes of this survey
(which field notes are hereby by reference
incorporated herein) and that the description
incorporated in said field notes, and as portrayed
on this map are sufficient to identify and fix the
position of the claims on the ground.

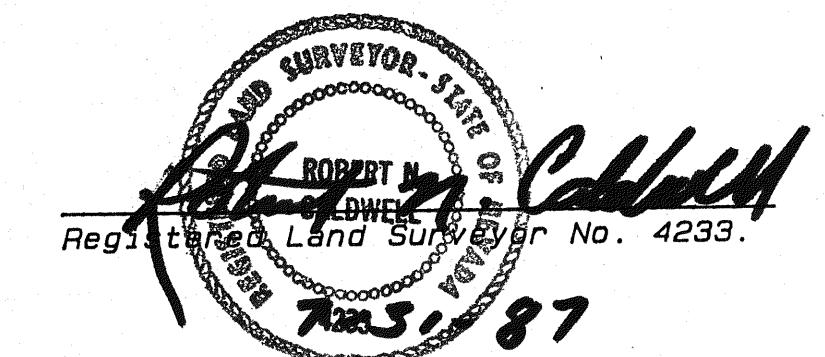


NOTES
Indicates a claim boundary monument set this
survey, a 3"x5" PVC post marked for the
appropriate corner number with a metal tag wired
to the post.
Indicates a claim location monument a 3"x5" PVC
post marked for the appropriate claim location
name with a metal tag wired to the post and a
plastic bottle with the notice of location inside
All claim location monuments are set 5' from the
end line unless otherwise noted.
Indicates found Section corner a GLO Brass Cap as
noted.
Indicates found 1/4 Section corner.

ORION LTD.
146 West 2nd Street
Winnemucca, Nevada 89445

Orion No. 145 thru 180 were Located on 5/20/87

SCALE: 1"=500'

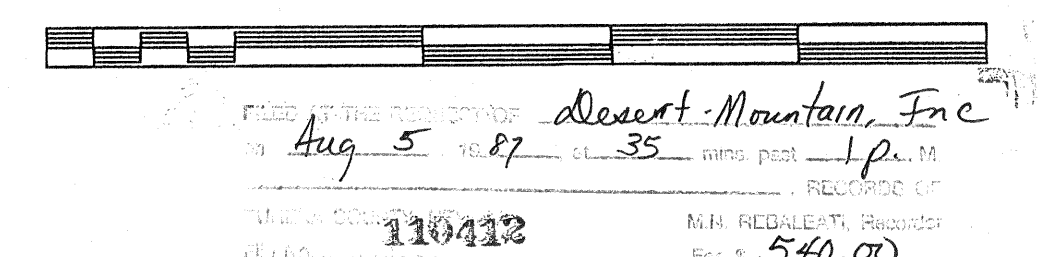

MAP
ORION NO. 145 THRU ORION NO. 180
FOR

ORION LTD.

WITHIN SECTION 14, T.32N., R.49E.,
M.D.B. & M.
EUREKA COUNTY, NEVADA

Desert-Mountain Inc.
Land Surveyors
146 West Second Street
Winnemucca, Nevada 89445
702 623-4414