


LAND SURVEYORS CERTIFICATE

I, ALAN S. BOYACK, DO HEREBY CERTIFY THAT THIS IS A TRUE AND ACCURATE MAP OF THE LAND SURVEYED UNDER MY SUPERVISION AND DIRECTION ON THE 10th DAY OF August, 1987, AT THE INSTANCE OF STEPHEN D. DAMELE AND THAT THE MONUMENTS ARE OF THE CHARACTER AND OCCUPY THE POSITIONS INDICATED HEREON AND ARE SUFFICIENT TO THIS SURVEY TO BE RETRACED.

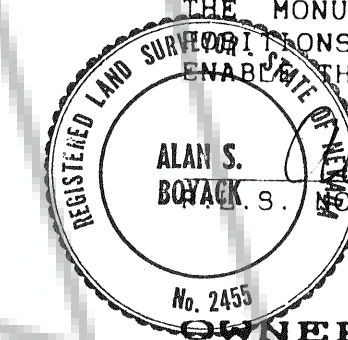

Alan S. Boyack
No. 2455

OWNER AND LOCATOR

STEPHEN D. DAMELE
SHEEP CREEK RANCH
CARLIN, NEVADA 89822

LOCATION DATES

SCR CLAIM NUMBERS 1-16 WERE LOCATED ON JUNE 1, 1987.
THE CORNERS AND SIDE CENTERS OF SCR CLAIM NUMBERS 1-16 WERE
ERECTED ON OR BEFORE JULY 23, 1987

LEGEND

- P.V.C. PIPE POST
- P.V.C. PIPE LOCATION MONUMENT
- ◊ MARKED ROCK SECTION CORNER

BASIS OF BEARING: THE LINE BETWEEN THE SOUTHWEST
CORNER OF SECTION 24 AND THE SOUTHEAST CORNER OF
SECTION 24 T28N-R50E M.D.B.&M. AS S89°57'00"W.


FILED AT THE REQUEST OF Boyack Surveying, Inc.
on Aug 6, 1987 at 10:28 mins. past 10 A. M.
RECORDS OF
EUREKA COUNTY, NEVADA
File No. 110564 M.N. FILED FOR RECORD
Fee \$ 240.00

0 250 500 1000 1500 2000 2500
SCALE: 1"=500'


MAP OF SCR LODE CLAIMS

FOR
STEPHEN D. DAMELE
IN
AN UNKNOWN MINING DISTRICT
EUREKA COUNTY, NEVADA

EUREKA COUNTY, NEVADA 87037

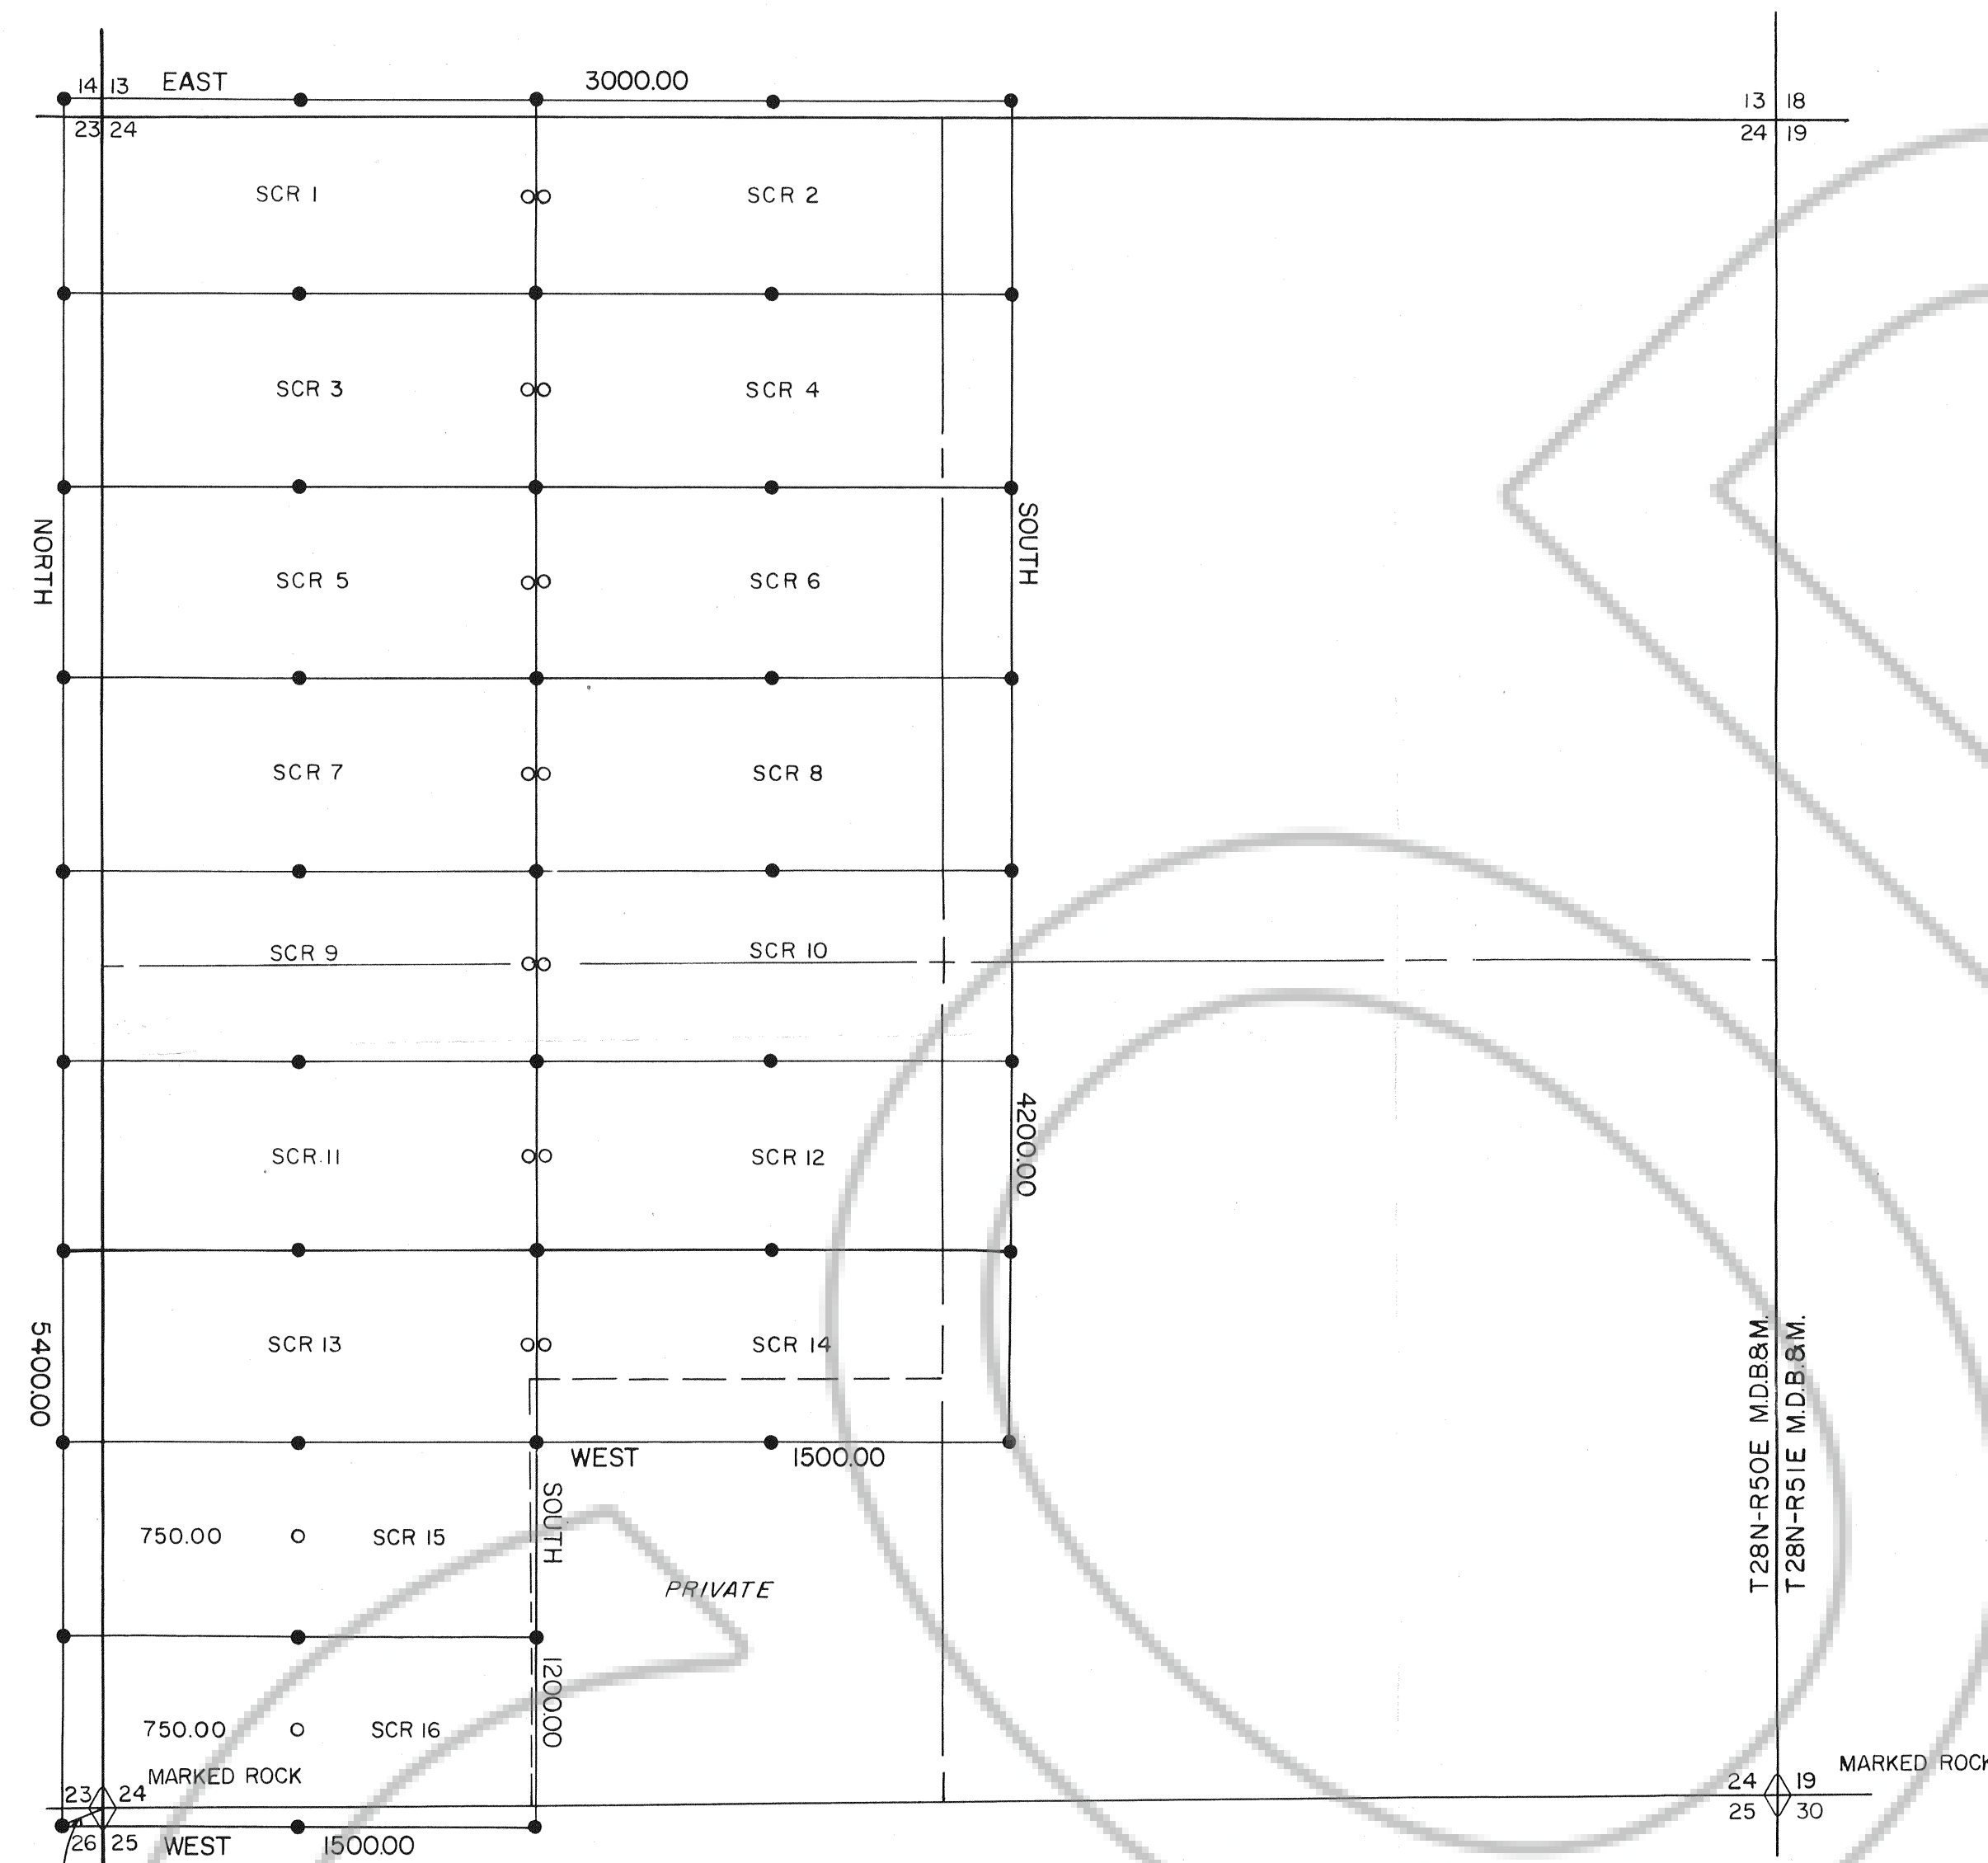

S 71°04'31" W
185.00

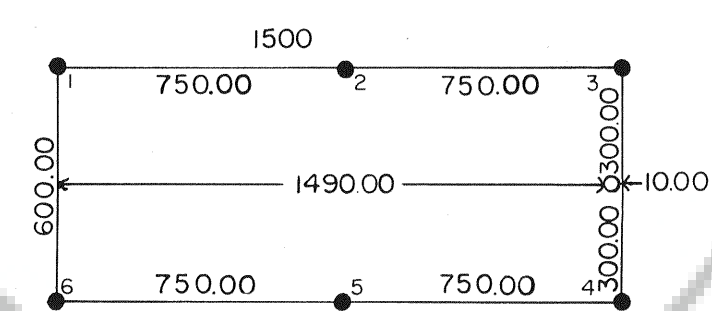

TYPICAL SCR CLAIM
NOTE: THE LOCATION MONUMENT MAY LIE AT
EITHER END OF THE CLAIM