



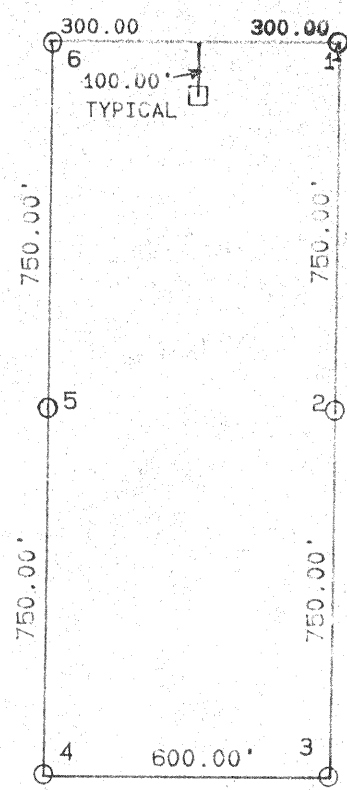


TYPICAL CLAIM

CORBETT CLAIMS 1 - 4

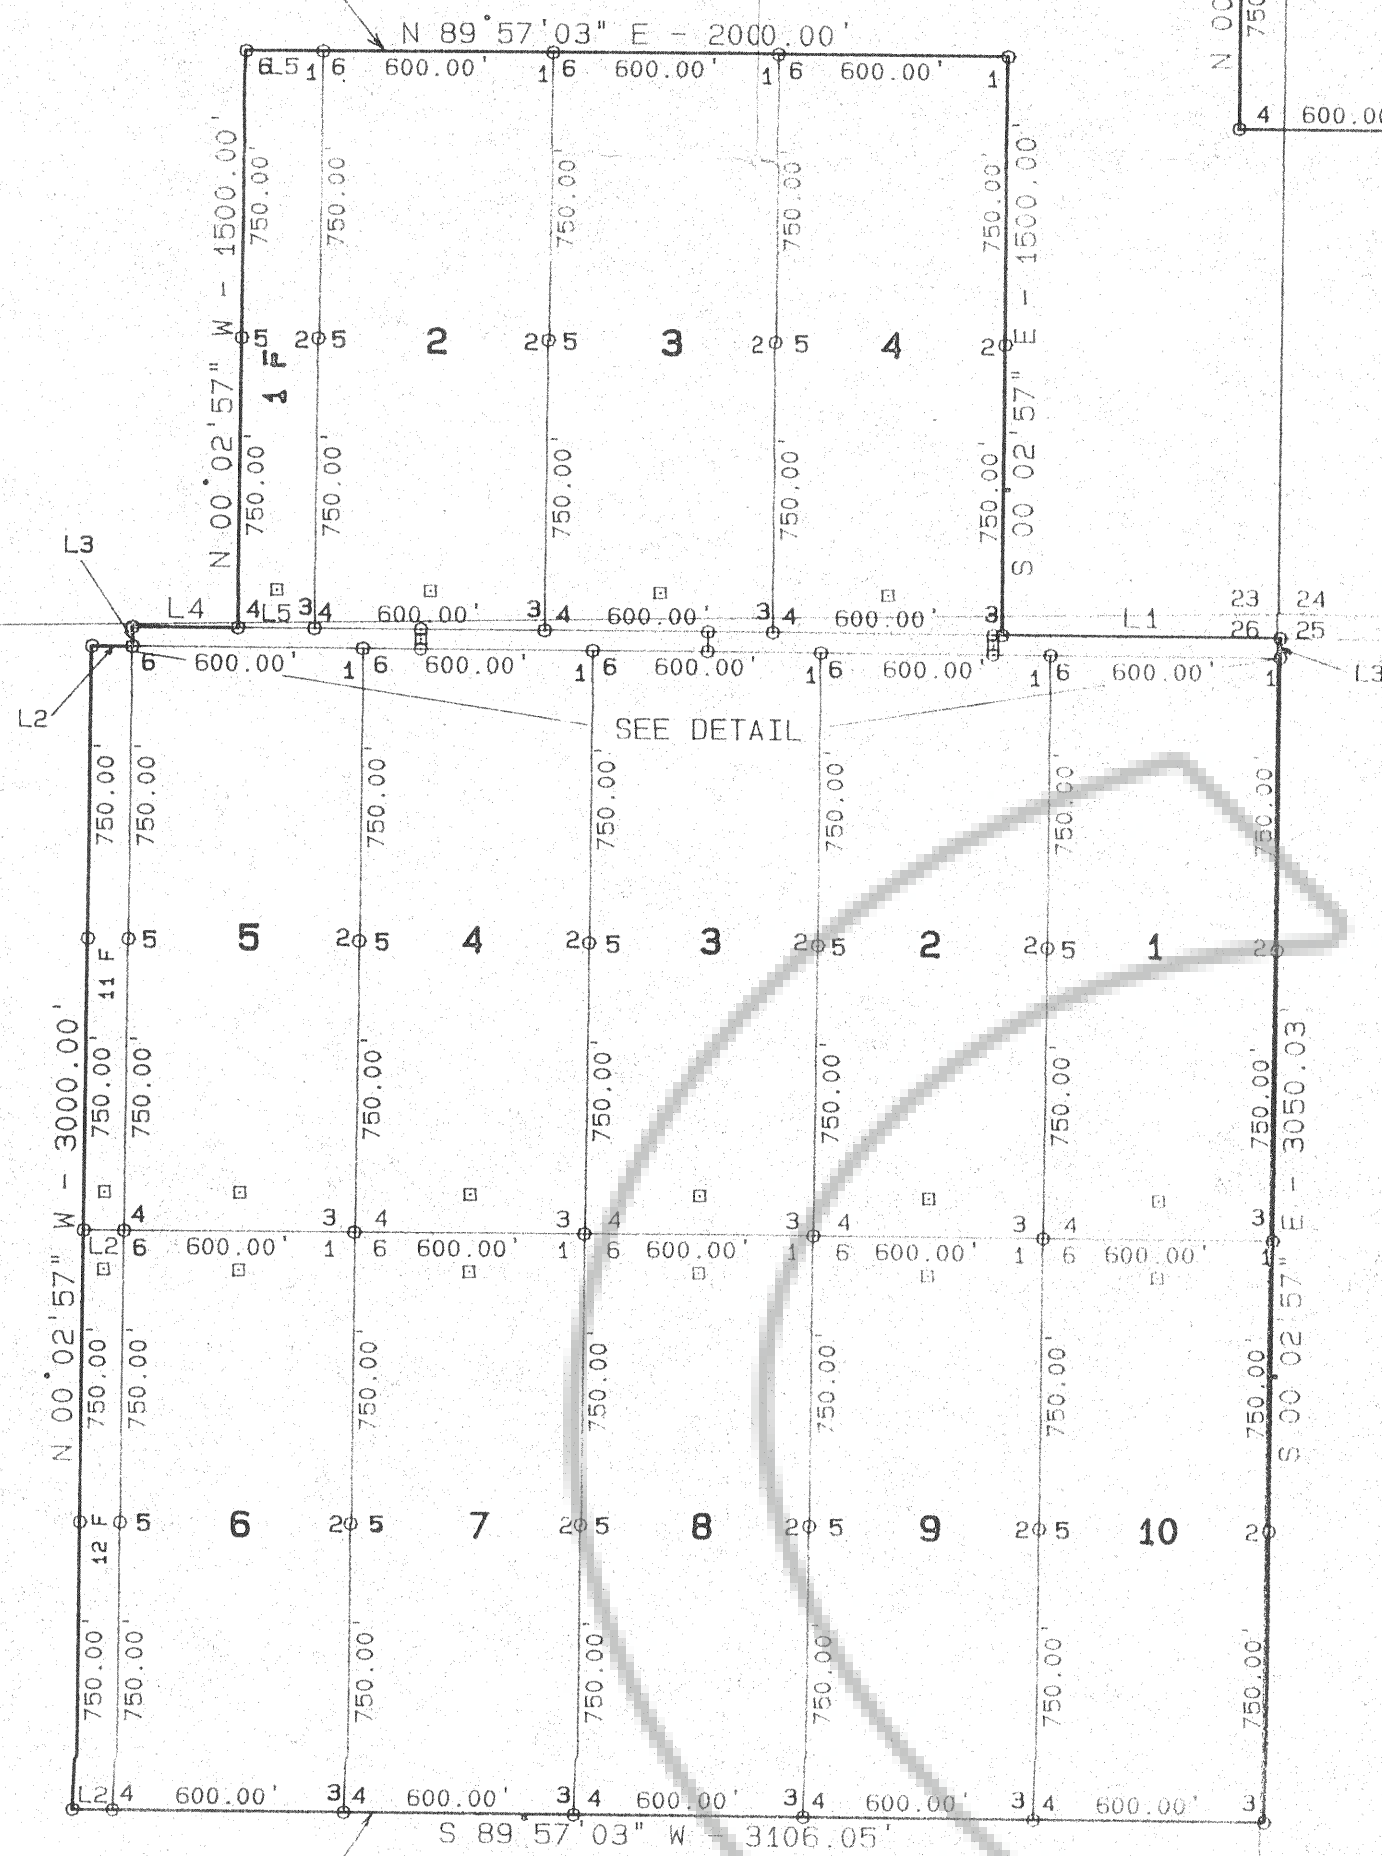

PANDORA CLAIMS 1 - 14

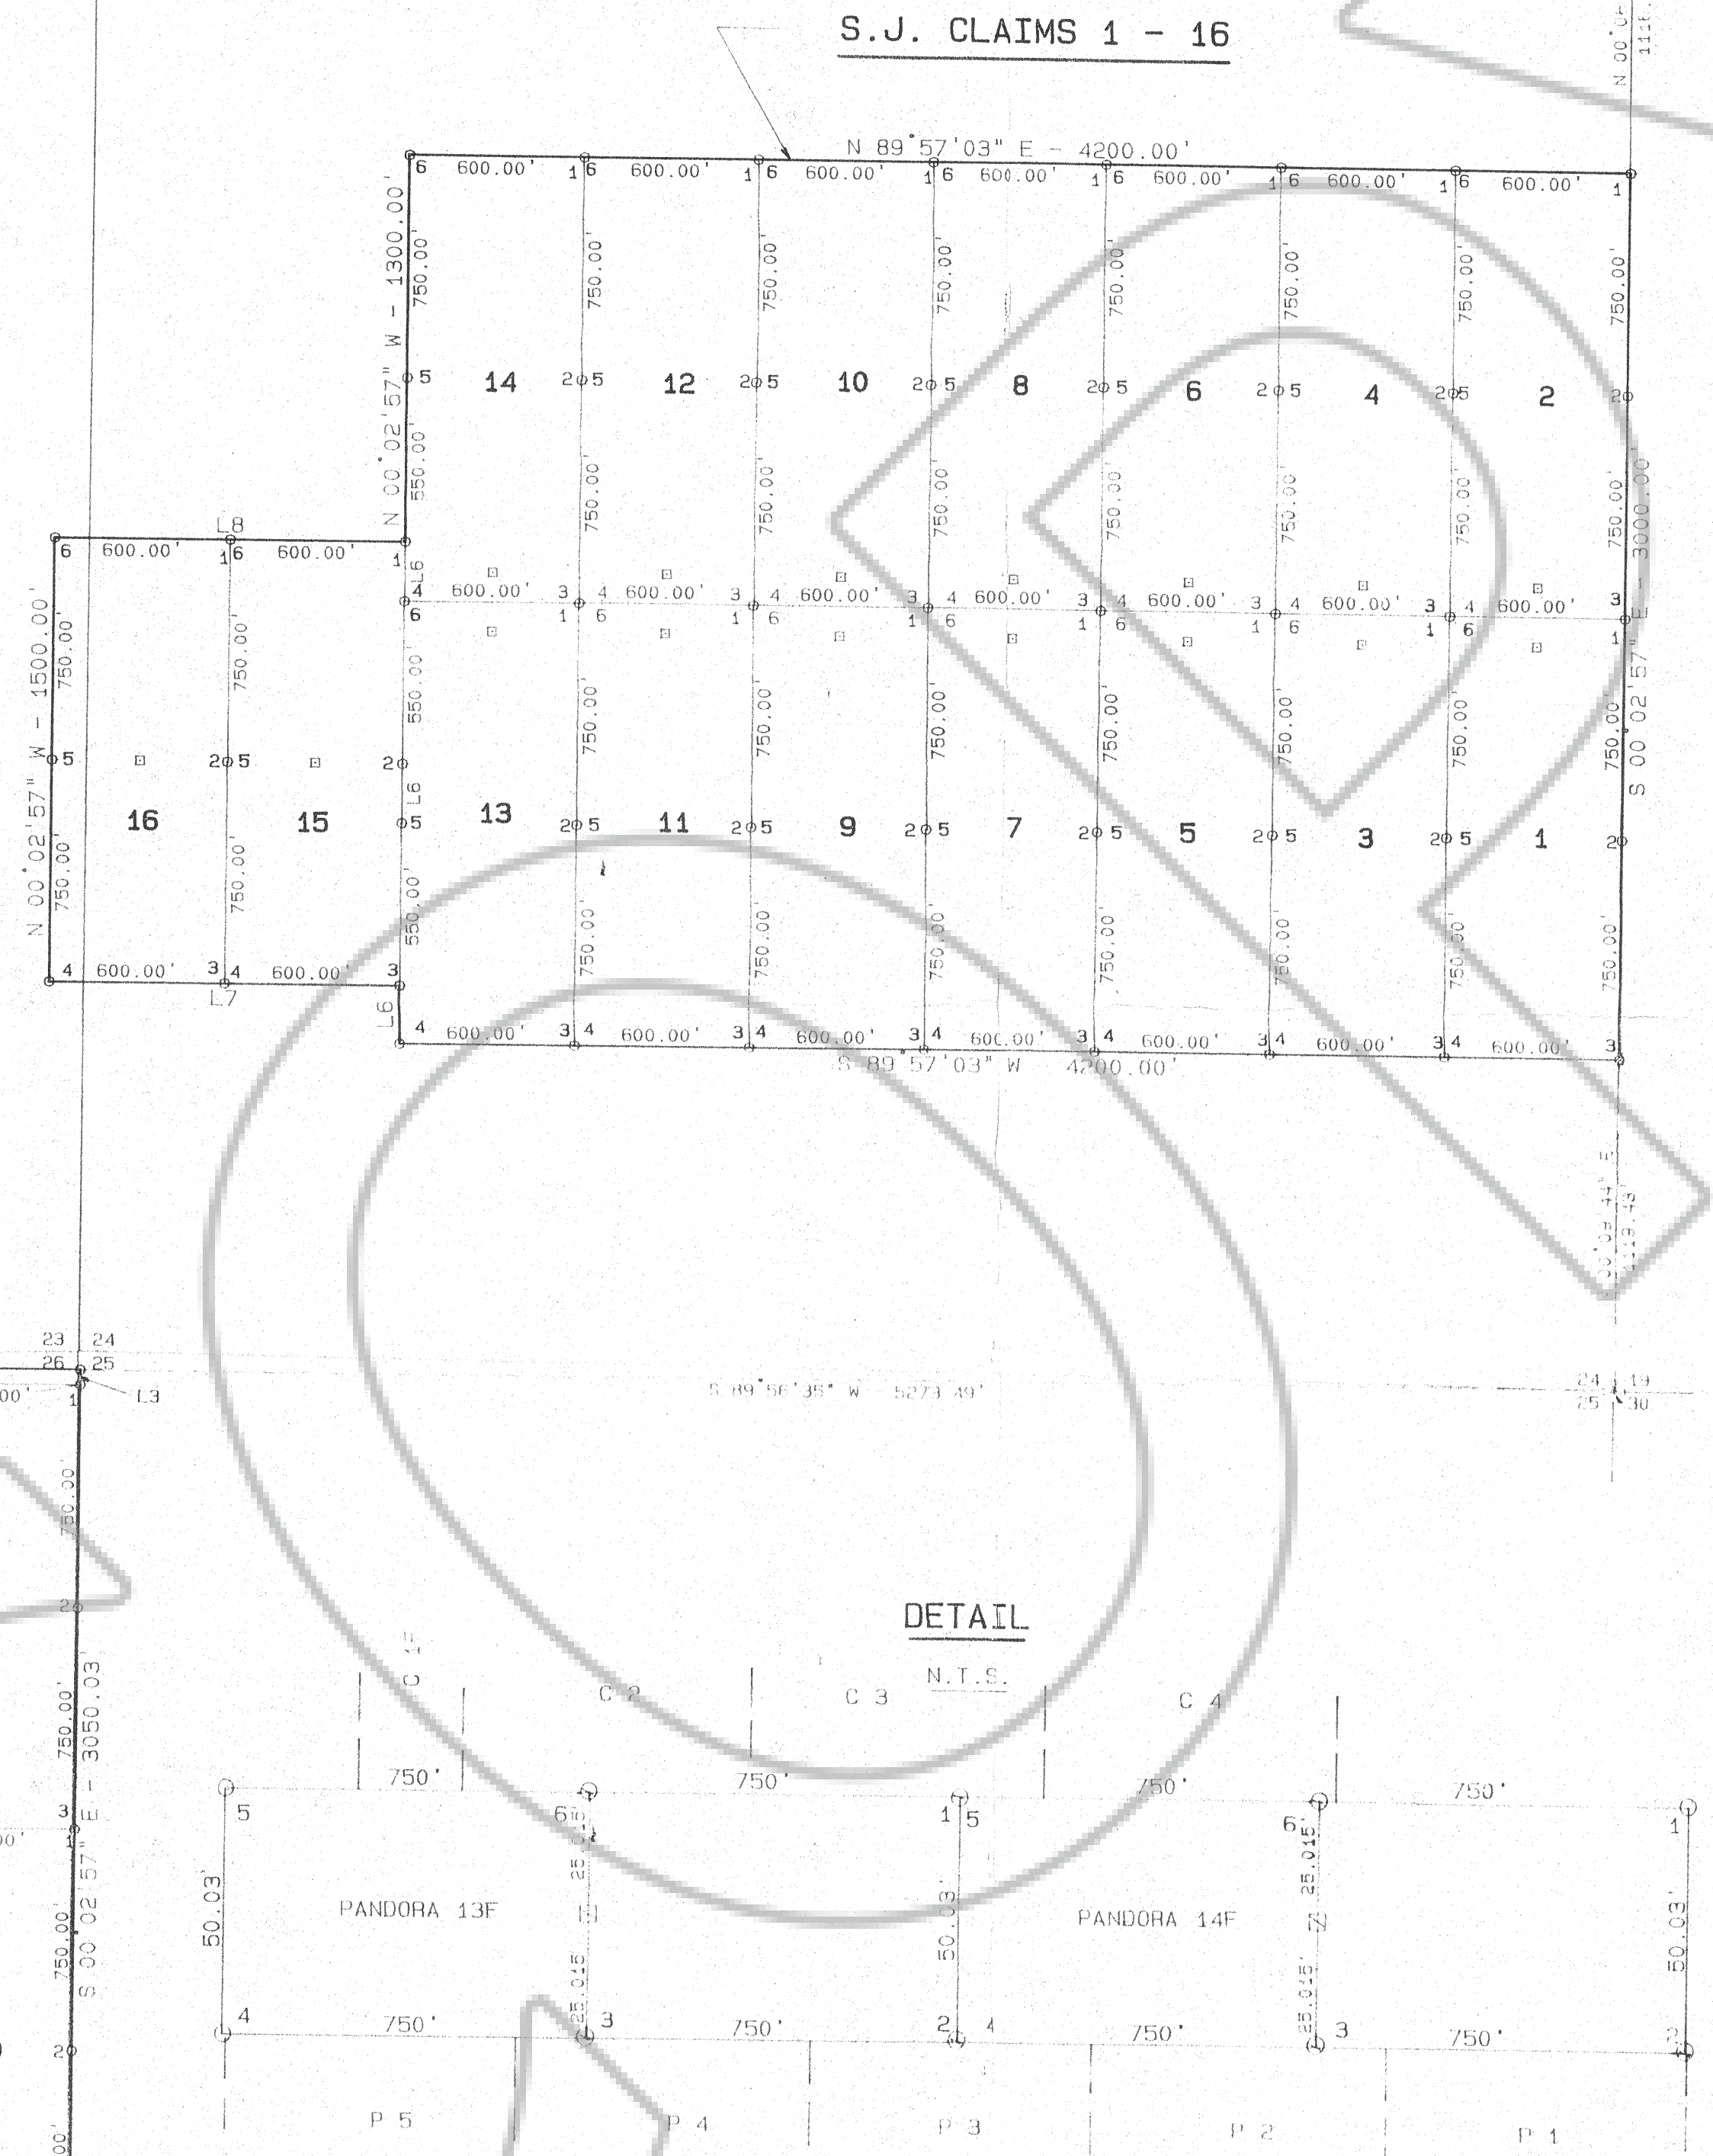

S.J. CLAIMS 1 - 16

DETAIL

FD. BRASS CAP STAMPED
R.L.S. 6805 1986

BASIS OF BEARINGS:

THE LINE BETWEEN THE SOUTHWEST CORNER AND THE NORTHWEST CORNER OF SECTION 19, TOWNSHIP 36 NORTH, RANGE 50 EAST, M.D.B. & M., TAKEN AS NORTH 00° 01' 02" WEST.

LEGEND:


- ✕ — FOUND SECTION CORNER AS NOTED
- — SET 4"x4" WOOD POST WITH LOCATION NOTICE
SET 5/8" REBAR WITH SUMMIT ENGINEERING CORPORATION
CAP 2 FEET EAST OF WOOD POST
- — SET 4"x4" WOOD POST WITH ALUMINUM TAG
SET 5/8" REBAR WITH SUMMIT ENGINEERING CORPORATION
CAP 2 FEET EAST OF WOOD POST

DATES OF LOCATION:


CLAIM NAME AND NO.	DATE OF LOCATION	DATE MONUMENTATION COMPLETED
PANDORA 1	JULY 21, 1987	AUGUST 2, 1987
PANDORA 2	JULY 2, 1987	JULY 15, 1987
PANDORA 3-7	JUNE 30, 1987	JULY 15, 1987
PANDORA 8-10	JULY 2, 1987	JULY 15, 1987
PANDORA 11 F	JULY 21, 1987	AUGUST 2, 1987
PANDORA 12 F	JUNE 30, 1987	JULY 15, 1987
PANDORA 13 F	JULY 2, 1987	JULY 15, 1987
PANDORA 14 F	JULY 6, 1987	JULY 20, 1987
CORBETT 1 F	JULY 2, 1987	JULY 15, 1987
CORBETT 2	JULY 2, 1987	JULY 15, 1987
CORBETT 3-4	JULY 6, 1987	JULY 20, 1987
S.J. 1-4	JULY 21, 1987	AUGUST 2, 1987
S.J. 5-10	JULY 15, 1987	AUGUST 2, 1987
S.J. 11-16	JULY 16, 1987	AUGUST 2, 1987

FD. 5/8" REBAR
WITH ALUMINUM CAP

LINE	BEARING	DISTANCE
L1	N 89° 57' 03" E	726.08'
L2	N 89° 57' 03" E	106.05'
L3	N 00° 02' 57" W	50.03'
L4	N 89° 57' 03" E	273.92'
L5	N 89° 57' 03" E	200.00'
L6	N 00° 02' 57" W	200.00'
L7	S 89° 57' 03" W	1200.00'
L8	N 89° 57' 03" E	1200.00'

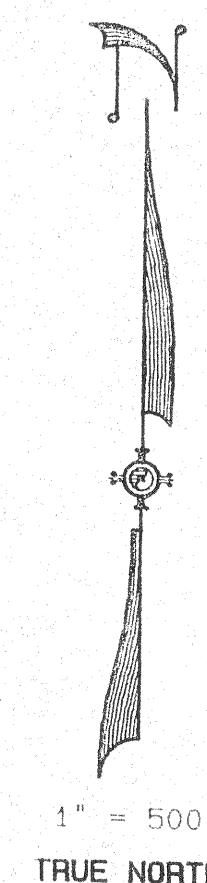

1" = 500'

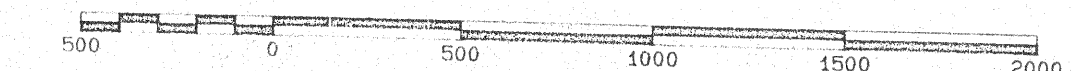

NOTE:

SECTION LINES SHOWN IN
1:30,000 R. 49 E., WERE
PROTRACTED FROM TOWNSHIP PLATS

FILE NO. _____
Filed at the request of _____
Date _____ 19____
Time _____ M.

Eureka County Recorder
FILED AT THE REQUEST OF *Western States Minerals*
Aug. 24 1987, at 3:11 p.m., past 11 A.M.
RECORDS OF EUREKA COUNTY, NEVADA M. H. REBELEAU Recorder
Fee \$ 110.00

**MAP OF
PANDORA, CORBETT AND S.J. LODE MINING CLAIMS**

LOCATED BY WESTERN STATES MINERALS JV-1
P.O. BOX 28 ELKO, NV. 89801
PROPRIETOR OF THE GOLDSTRIKE MINE

LOCATED JUNE 30, 1987 THROUGH JULY 22, 1987 IN
SECTIONS 23, 24, & 26, T.36 N., R.49 E., M.D.B. & M.

LYNN MINING DISTRICT EUREKA COUNTY, NEVADA

SUMMIT
ENGINEERING
CORPORATION
CONSULTING ENGINEERS AND SURVEYORS
672 FIFTH STREET
ELKO, NEVADA 89801 (702) 738-8058

SHEET
OF 4