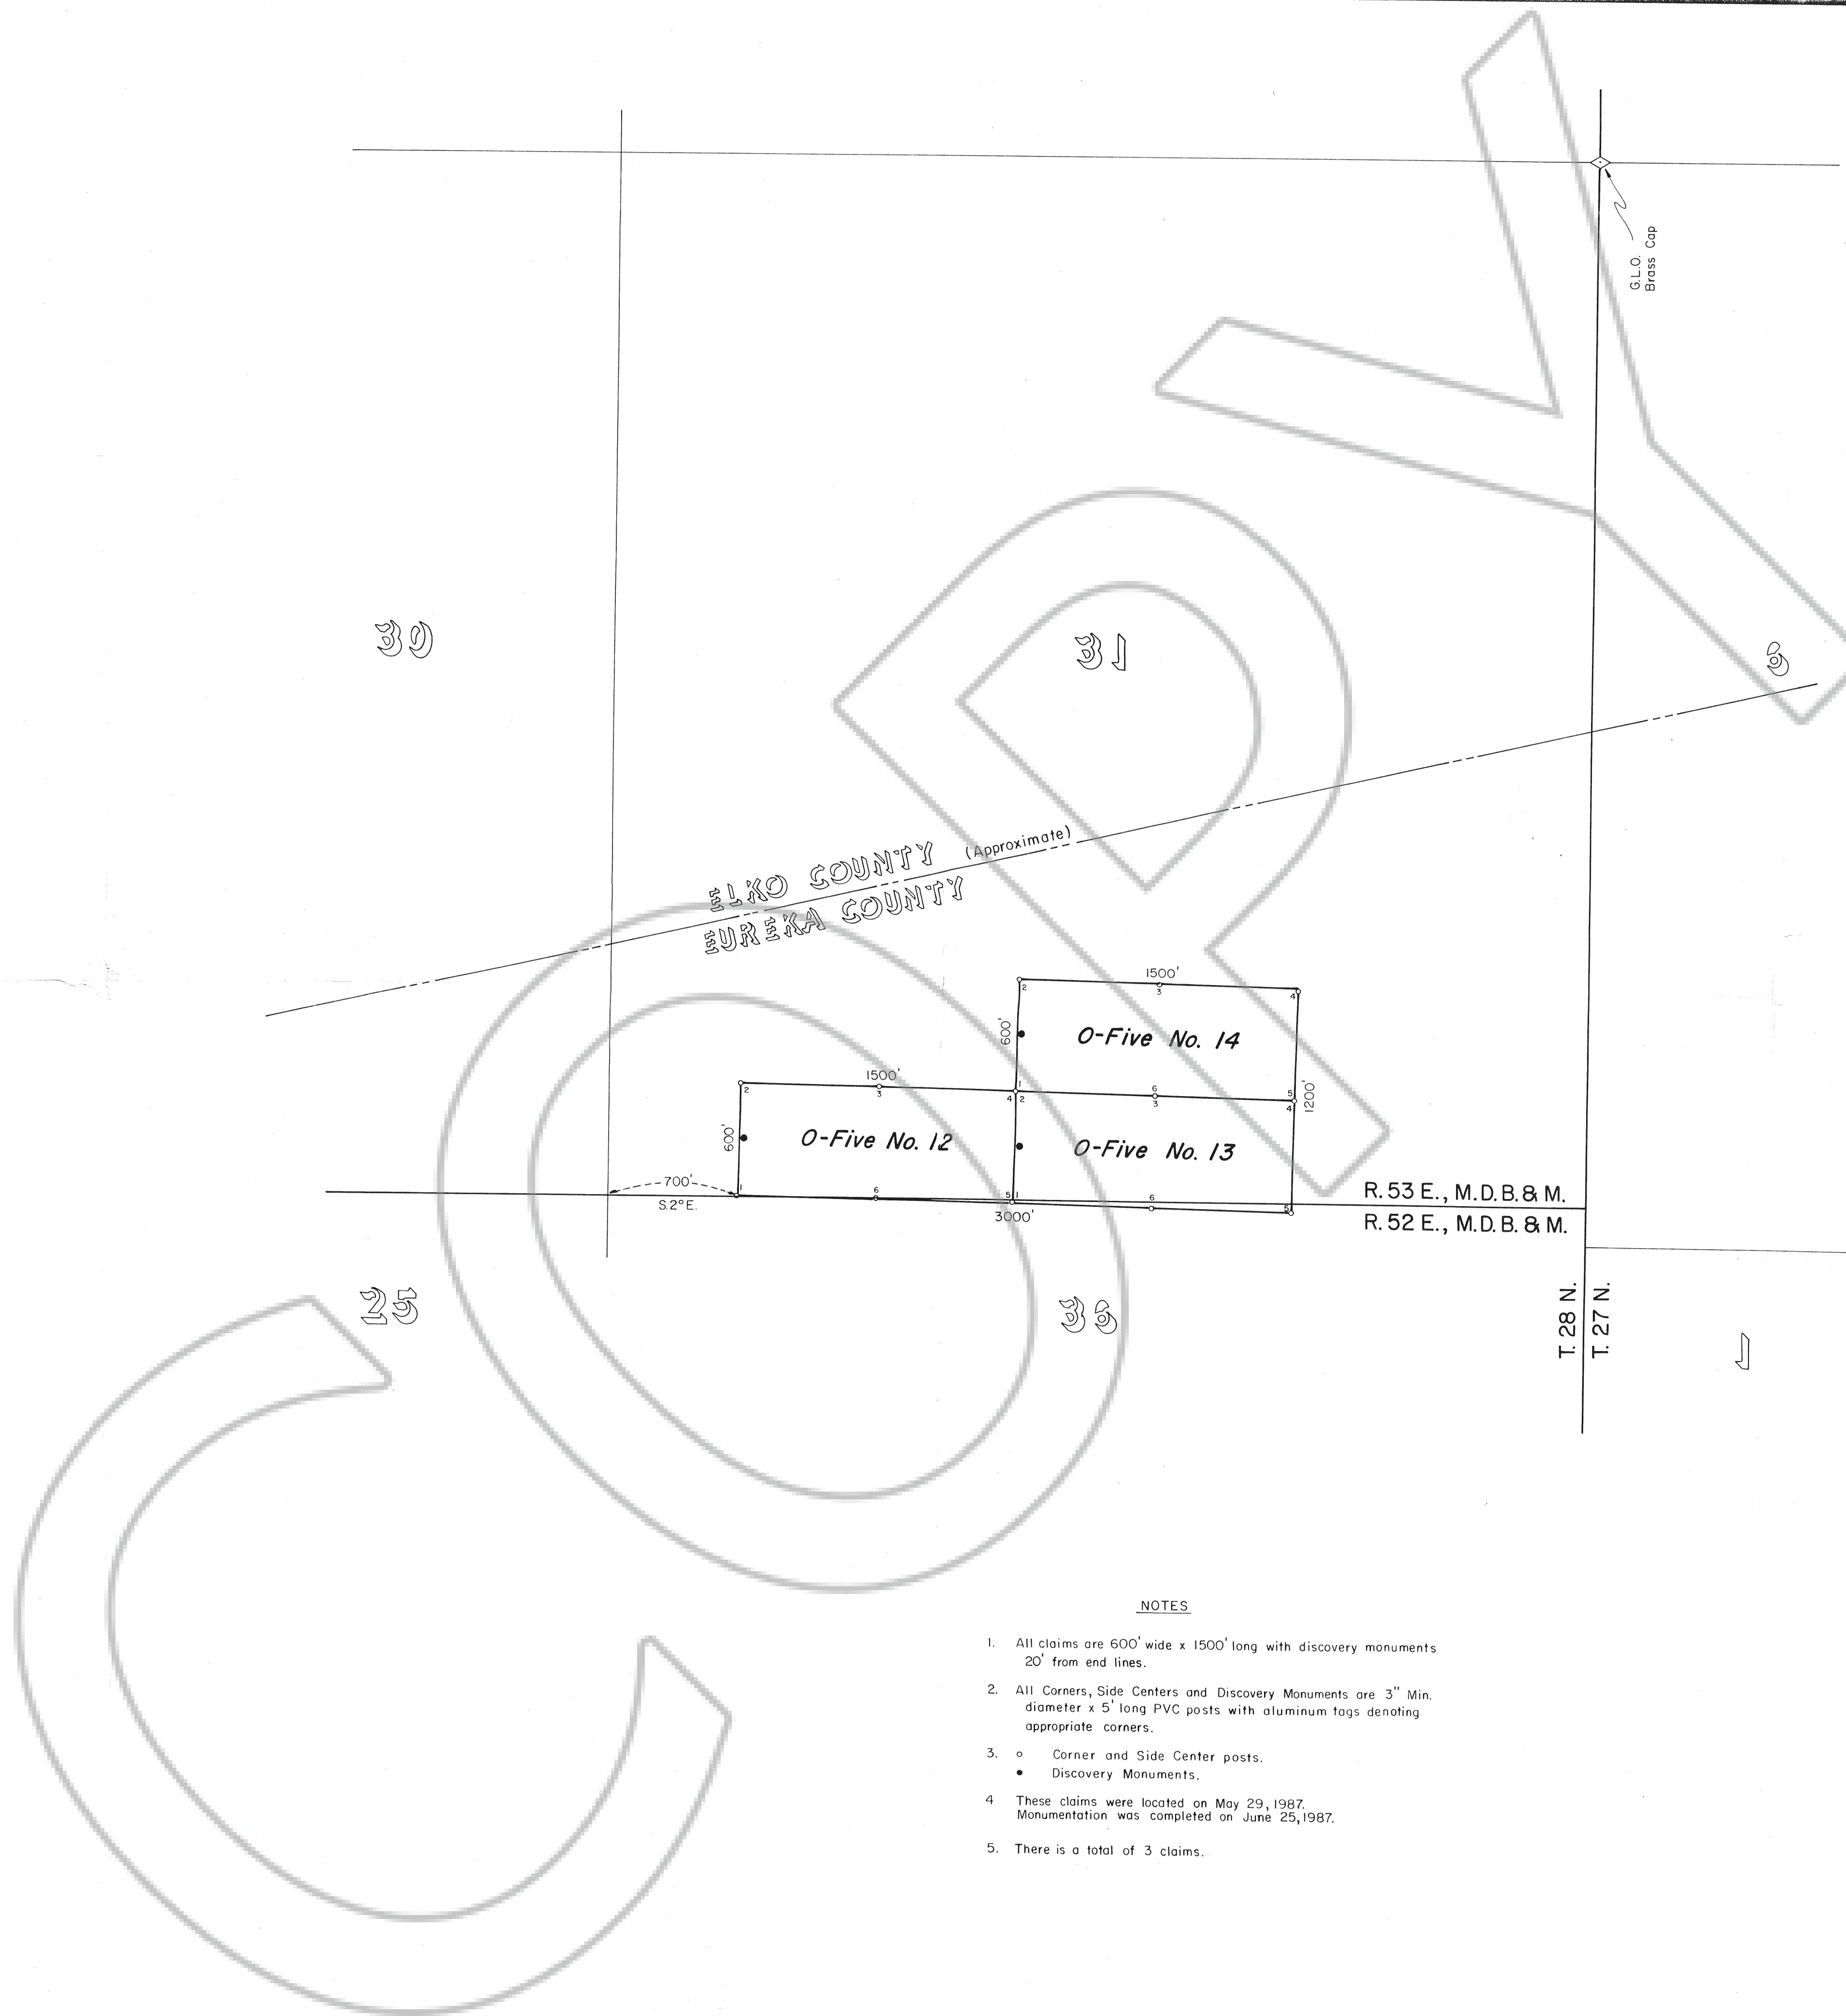


NOTES

1. All claims are 600' wide x 1500' long with discovery monuments 20' from end lines.
2. All Corners, Side Centers and Discovery Monuments are 3" Min. diameter x 5' long PVC posts with aluminum tags denoting appropriate corners.
 - Discovery Monuments.
3. These claims were located on May 29, 1987. Monumentation was completed on June 25, 1987.
4. There is a total of 3 claims.

FILED AT THE REQUEST OF Freeport-McMoRan Gold Co.
on Aug 25 19 87, at 52 mins. past 10 P. M.
RECORDS OF EUREKA COUNTY, NEVADA M. N. REBALEATI, Recorder
File No. 110878 Fee \$ 45.00

MAP SHOWING
O-FIVE LODE CLAIMS
NO. 12 - 14
SEC. 36, T. 28 N., R. 52 E., M.D.B. & M.
SEC. 31, T. 28 N., R. 53 E., M.D.B. & M.
EUREKA CO., NEVADA

FREEPORT-McMoRan GOLD COMPANY
P. O. BOX 41330
RENO, NEVADA 89504
(702) 826-3000