


FILED AT THE REQUEST OF *Newmont Exploration Limited*
 on *Aug 31, 1987*, at *15* min. past *11 A.M.*
 RECORDS OF EUREKA COUNTY, NEVADA M. N. REBELEATI, Recorder
 File No. *110969* Fee \$ *20.00*

**MAP OF
 JACK 142-155 LODE CLAIMS**
 SITUATED IN SECTIONS 10, 15 & 22, T. 36N., R. 50E., M.D.B.M.
 EUREKA & ELKO COUNTIES
 BY
NEWMONT EXPLORATION LIMITED
 200 WEST DESERT SKY ROAD
 TUCSON, ARIZONA 85704

FILED AT THE REQUEST OF: _____
 DATE: _____
 TIME: _____
 FILE No.: _____
 COUNTY RECORDER

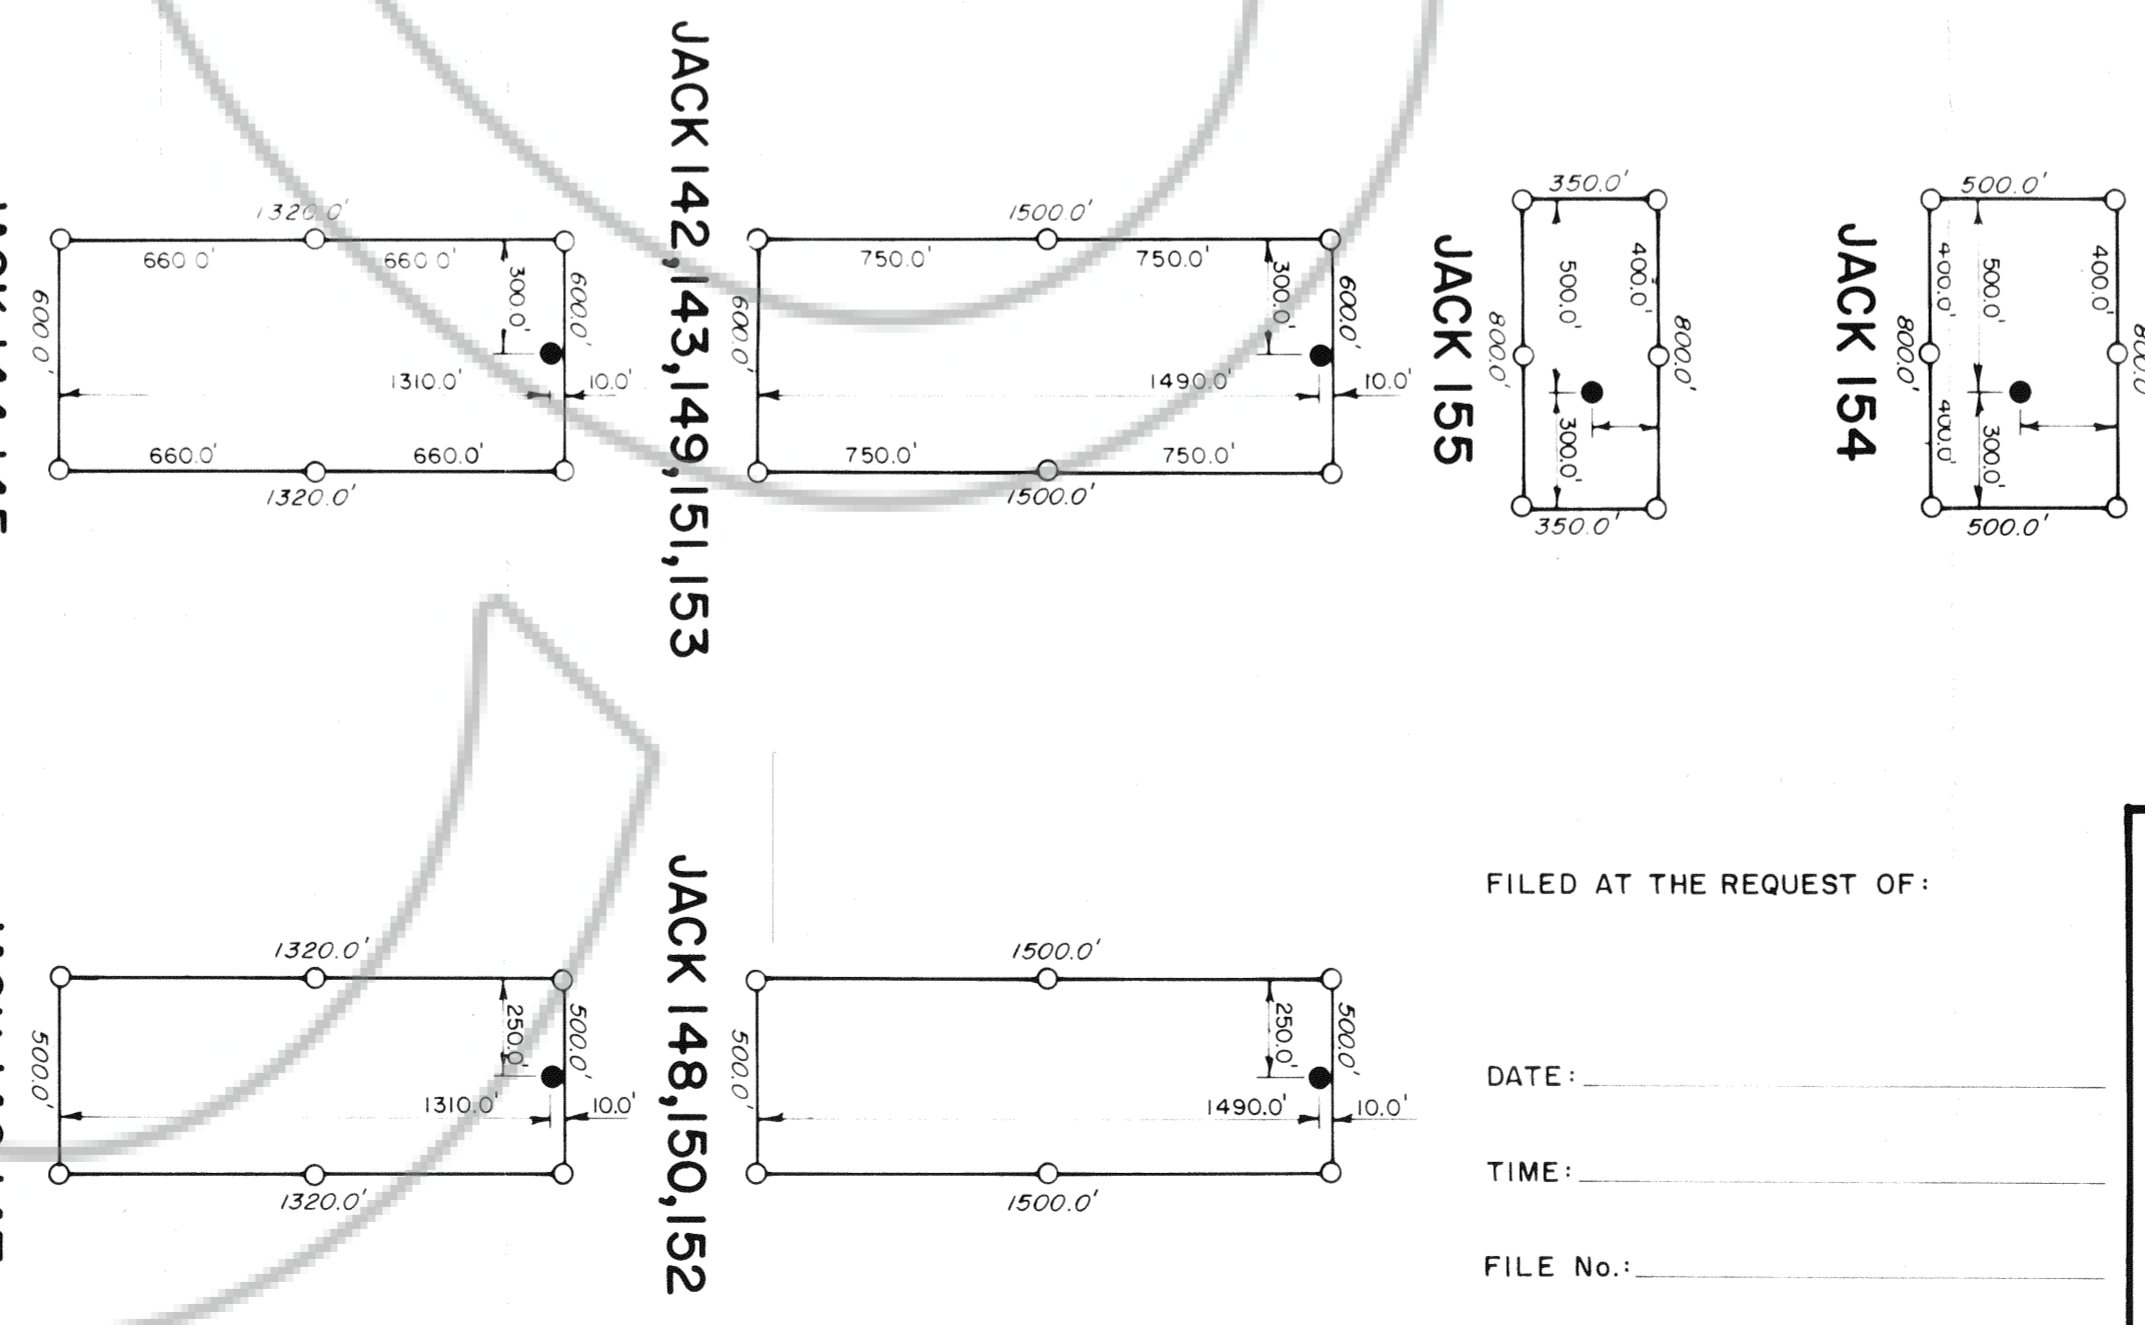

TYPICAL CLAIM DIMENSIONING AS NOTED
 LOCATION DATE: JACK 142-155 - JUNE 27, 1987
 MONUMENTATION COMPLETED BY: JULY 24, 1987

- LEGEND**
- FOUND SECTION CORNERS: ALUMINUM CAP, DATED: 1987
 - FOUND 1/4 SECTION CORNER: ALUMINUM CAP, DATED: 1987
 - CLAIM POST - 3" DIA. x 5'-0" P.V.C. PIPE APPROPRIATELY MARKED FOR CLAIM CORNER
 - LOCATION MONUMENT - 3" DIA. x 5'-0" P.V.C. PIPE WITH LOCATION NOTICE ATTACHED

NOTES
 1. SECTION LINES PROJECTED FROM FOUND SECTION CORNERS AND THE B.L.W. DEPENDENT RESURVEY OF T.36N., R.50E., M.D.B.M. DATE: APRIL 3, 1987

16 / 15
 21 / 22
 1100.0'
 S89°48'W

19
 30