



IN SECTIONS 23+24 T.19N., R.53E. M.D.MER.

TRUE NORTH

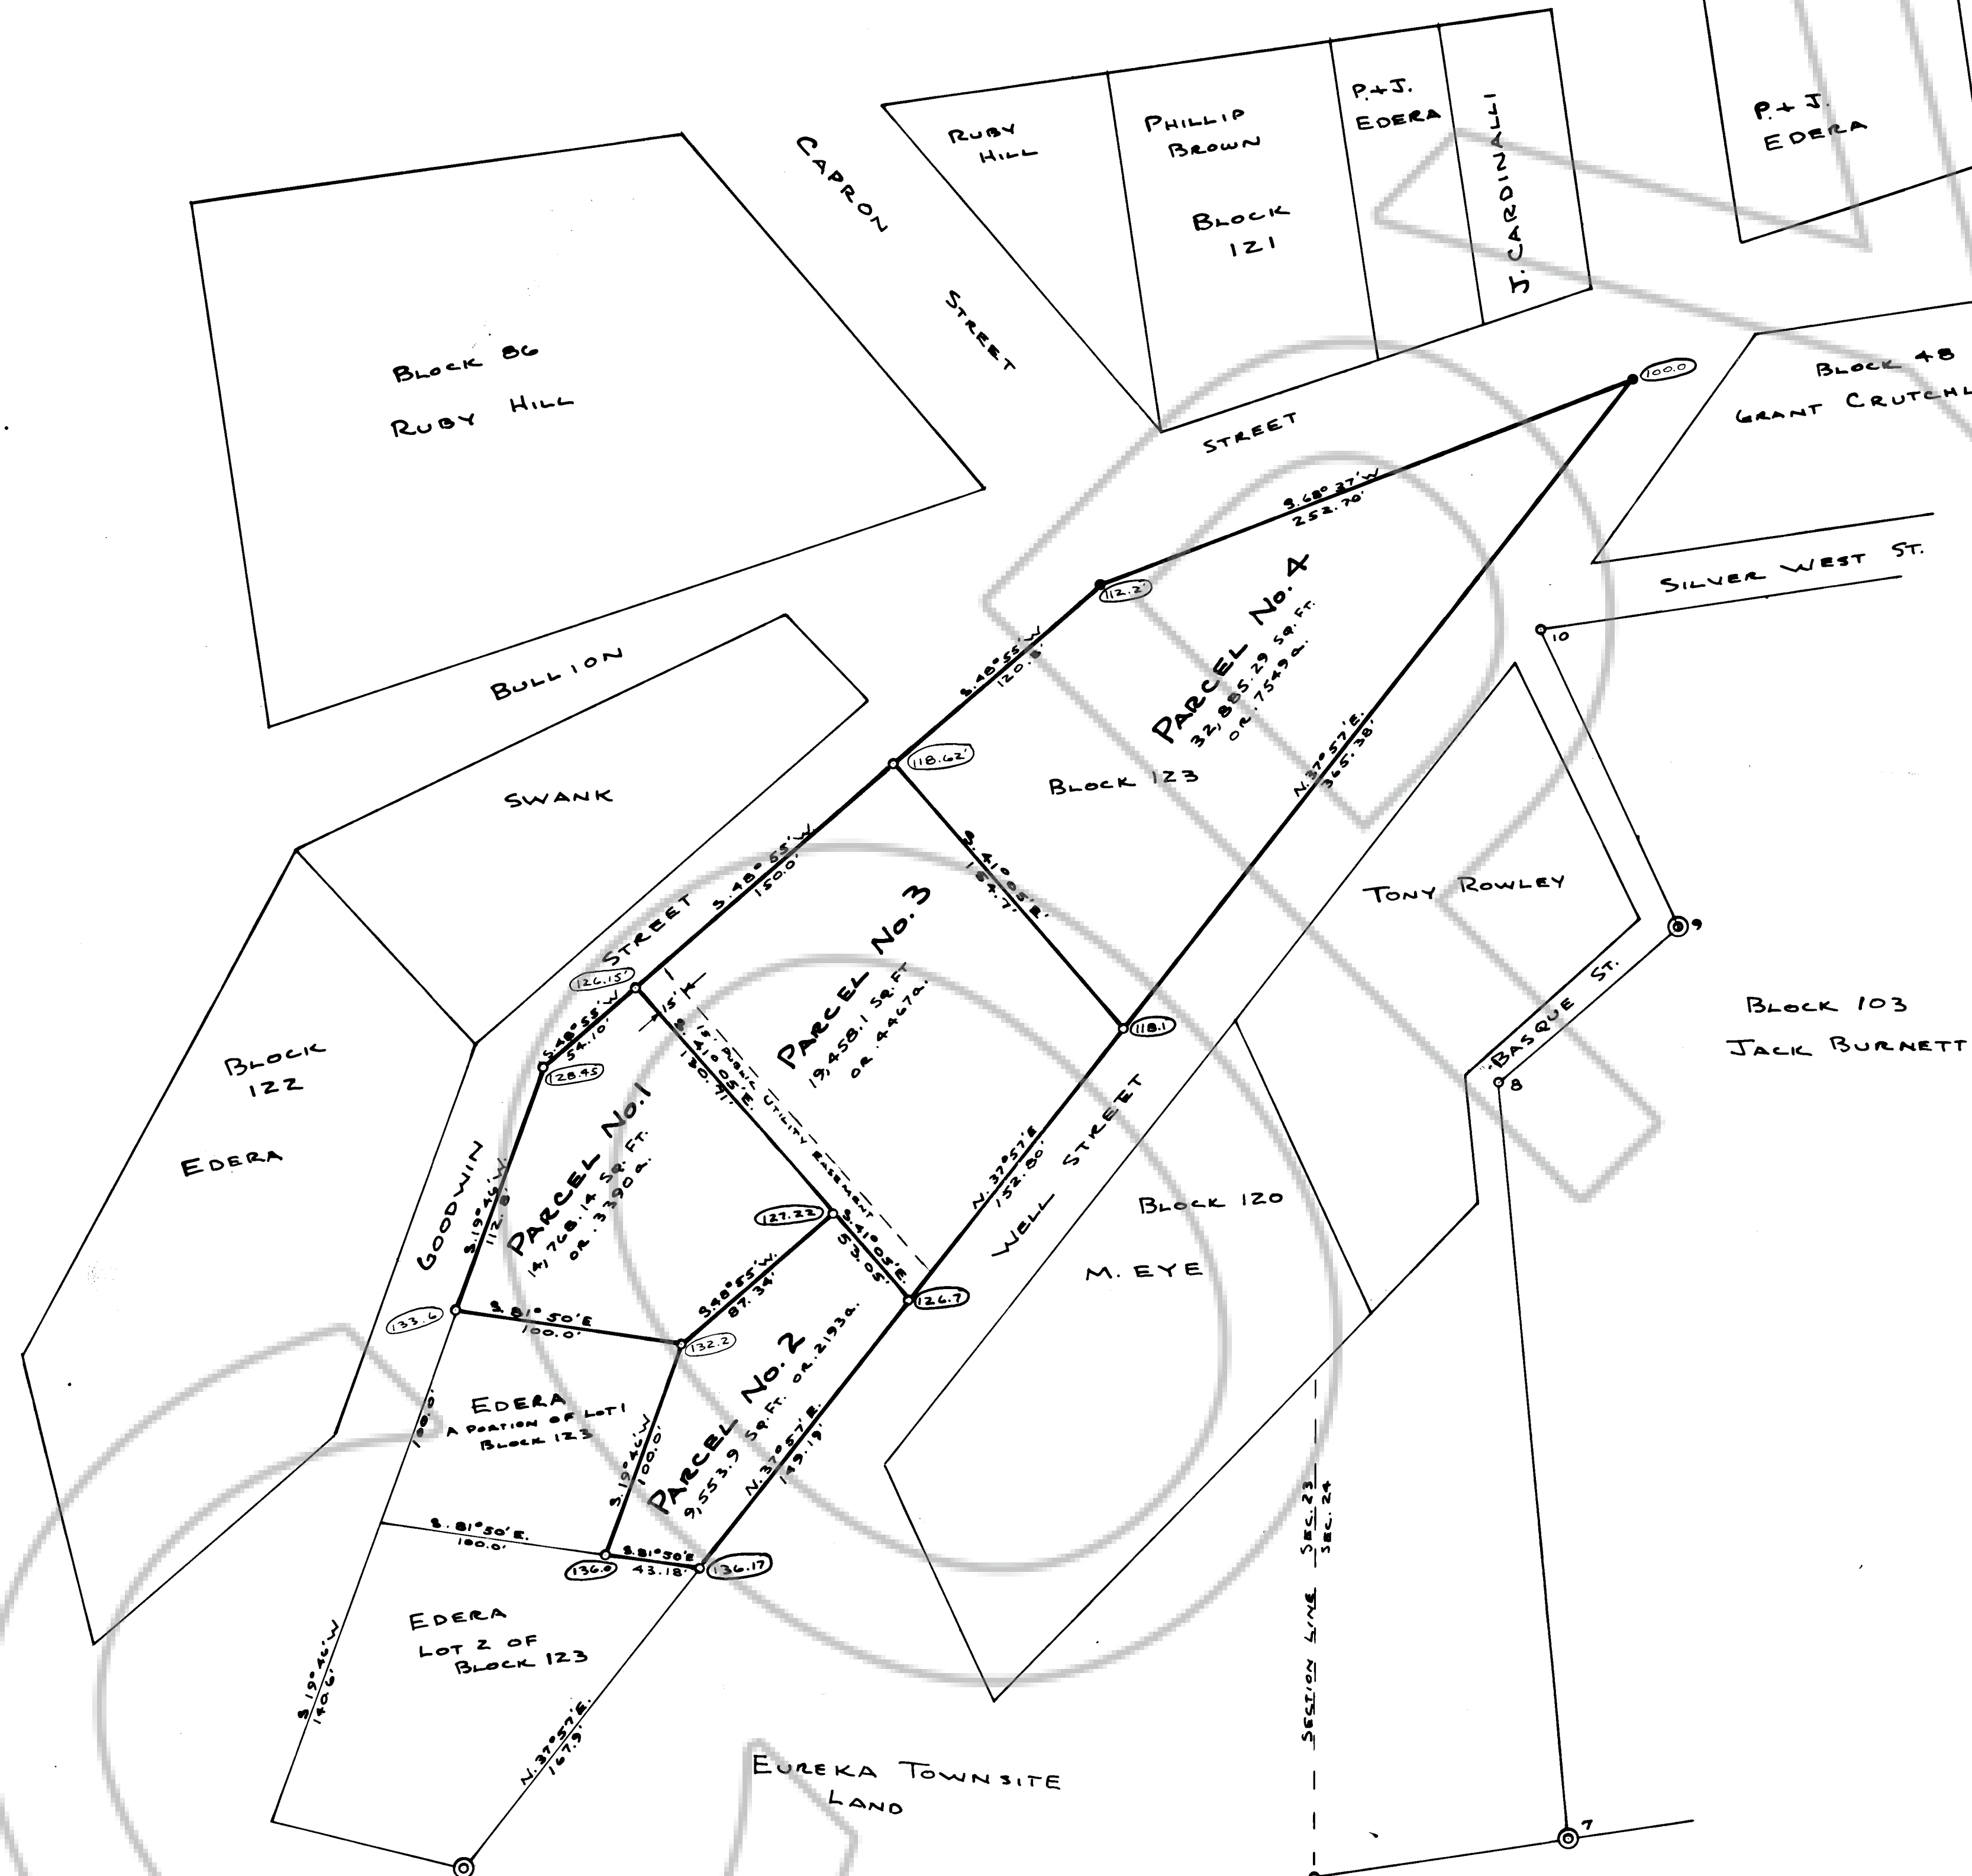

LAND SURVEYOR'S CERTIFICATE

I, ARNOLD C. WOOD, CERTIFY THAT THIS IS A TRUE AND ACCURATE MAP OF THE LAND SURVEYED BY ME ON JULY 21, 1987, AT THE INSTANCE OF TODD + TINA HUBBARD, AND THAT THE MONUMENTS ARE OF THE CHARACTER AND OCCUPY THE POSITIONS INDICATED HEREON AND ARE SUFFICIENT TO ENABLE THIS SURVEY TO BE RETRACED.

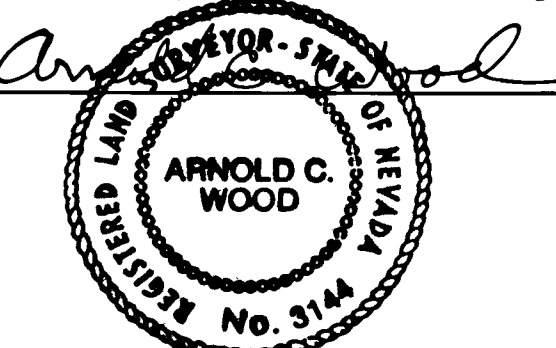

OWNER'S CERTIFICATE

WE, TODD + TINA HUBBARD, CERTIFY THAT WE ARE THE OWNERS OF RECORD OF THAT PARCEL OF LAND SHOWN ON THIS MAP, AND THAT WE CONSENT TO THE PREPARATION AND FILING OF THIS MAP AND OFFER FOR DEDICATION THE EASEMENT FOR PUBLIC UTILITY PURPOSES AS DESIGNATED HEREON. WE FURTHER STATE THAT:

1. ALL PARCEL LINES + EASEMENTS WILL REMAIN AS SHOWN TO THE PLANNING COMMISSION UNTIL THIS MAP IS RECORDED
2. ALL REQUIREMENTS OF GOVERNMENTAL AGENCIES WITH PERMIT AUTHORITY HAVE BEEN MET.
3. NO NEW ROADS OR STREETS ARE REQUIRED.

Todd Hubbard Tina Hubbard
TODD HUBBARD TINA HUBBARD
9/1/87
DATE

APPROVAL - EUREKA CO. PLANNING COMMISSION

AT A REGULAR MEETING OF THE EUREKA CO. PLANNING COMMISSION, HELD ON 13th DAY OF August 1987 THIS MAP WAS APPROVED FOR SUBDIVISION PURPOSES PURSUANT TO N.R.S. 278.461 - 278.469 INCLUSIVE

David L. Shannon
CHAIRMAN

APPROVAL - BOARD OF CO. COMMISSIONERS

AT A REGULAR MEETING OF THE BOARD OF COUNTY COMMISSIONERS OF EUREKA COUNTY, STATE OF NEVADA, HELD ON _____ DAY OF _____ 1987, THIS MAP WAS DULY AND REGULARLY APPROVED PURSUANT TO N.R.S. 278.461 - 278.469 INCLUSIVE.

Laborie E. Ely 8-20-87
CHAIRMAN DATE
Paul Shangle 8-20-87
CLERK: ATTEST DATE

BASIS FOR BEARINGS: LINE BETWEEN "TANK STA." AND THE N 1/4 COR. SEC. 13 T.19N., R.53E. THIS PUBLISHED BEARING IS N. 15° 02' E ON THE G.L.O. EUREKA TOWNSITE PLAT APPROVED 11-13-37

- LEGEND
- 1/2" REBAR PIN PREVIOUSLY SET BY OTHER SURVEYORS.
 - 5/8" REBAR PIN WITH YELLOW PLASTIC CAP WITH R.L.S. 3144 STAMPED ON CAP.
 - ⊙ G.L.O. BRASS CAP CORNER
 - ①①① ASSIGNED ELEVATIONS

FILED AT THE REQUEST OF Todd Hubbard
ON Sept. 1 19 87, at 2:30 P.M., 8001 3rd N.
RECORDS OF EUREKA COUNTY, NEVADA M. N. REBALLETI, RECORDER
FILE NO. 1131097 Fee \$ 14.00

PARCEL MAP
OF: A PORTION OF LOT 1 BLOCK 123
EUREKA TOWNSITE EUREKA CO, NEV.
IN: SECTIONS 23+24 T.19N., R.53E
M.D. MER. NEVADA
FOR: TODD + TINA HUBBARD
SCALE 1" = 50'
SURVEY + MAP BY A.C. WOOD
R.L.S. 3144 JULY 1987