


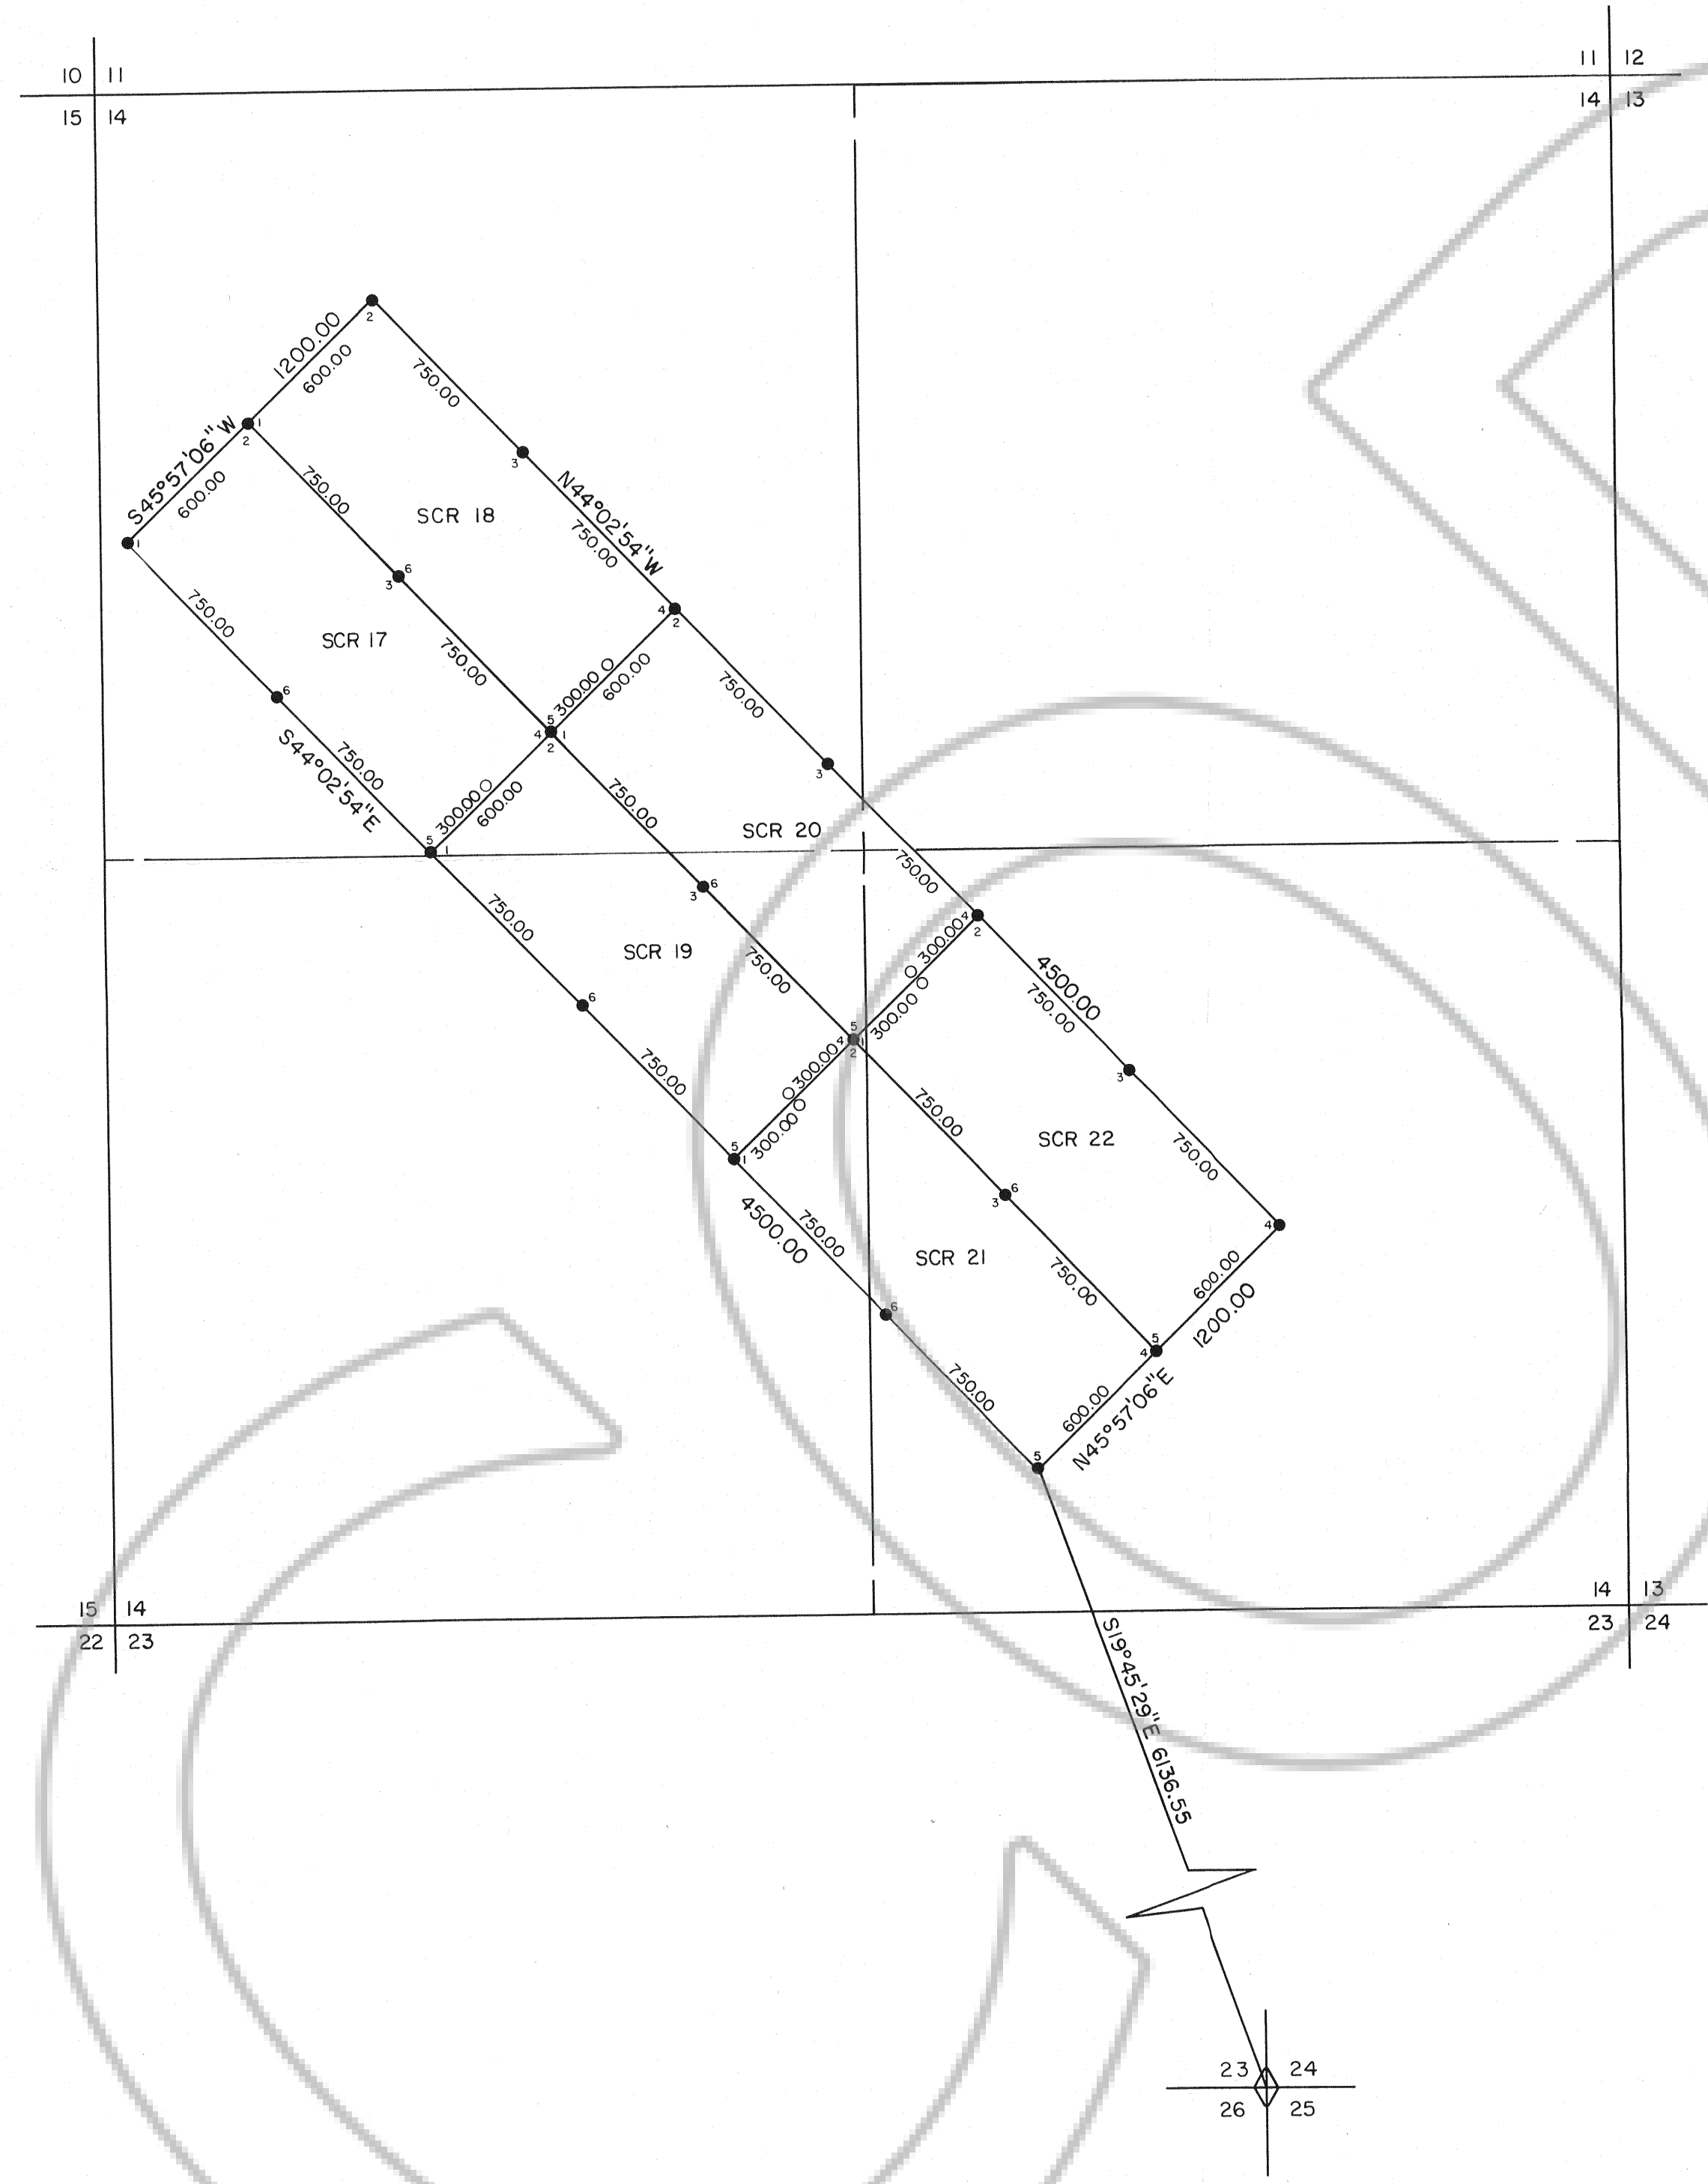

LAND SURVEYORS CERTIFICATE

I, DUANE V. HERRILL, DO HEREBY CERTIFY THAT THIS IS A TRUE AND ACCURATE MAP OF THE LAND SURVEYED UNDER MY SUPERVISION AND DIRECTION ON THE 22 DAY OF AUGUST, 1987, AT THE INSTANCE OF STEPHEN D. DAMELE, AND THAT THE MONUMENTS ARE OF THE CHARACTER AND OCCUPY THE POSITIONS INDICATED HEREON AND ARE SUFFICIENT TO ENABLE THIS SURVEY TO BE RETRACED.

Duane V. Merrill

R.L.S. NO. 7000

8-7-87

OWNER AND LOCATOR

STEPHEN D. DAMELE
SHEEP CREEK RANCH
CARLIN, NEVADA 89822


LOCATION DATES

SCR CLAIM NUMBERS 17-22 WERE LOCATED ON JULY 31, 1987
THE CORNERS AND SIDE CENTERS OF SCR CLAIM NUMBERS 17-22 WERE ERECTED ON OR BEFORE AUGUST 4, 1987.

LEGEND

- = P.V.C. PIPE POST
 - = P.V.C. PIPE LOCATION MONUMENT
 - ◊ = MARKED ROCK SECTION CORNER
- BASIS OF BEARING: THE SOUTH LINE OF SECTION 24 T28N-R50E M.D.B.&M. AS N89°57'00"E
- NOTE: THE LOCATION MONUMENTS LIE TEN FEET FROM EITHER END OF THE CLAIMS.

FILED AT THE REQUEST OF *Bojack Surveying*
ON *Sept 2* 19 *87* at *55* mins, past *10* A.M.
RECORDS OF EUREKA COUNTY, NEVADA M.N. REBALEATI, Recorder
File No. *111015* Fee \$ *90.00*

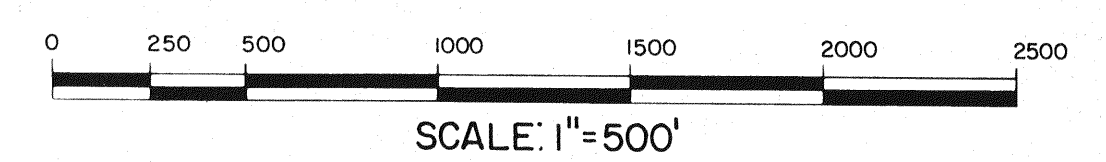

MAP OF SCR LODE CLAIMS
FOR
STEPHEN D. DAMELE
IN
AN UNKNOWN MINING DISTRICT
SECTION 14 T28N-R50E M.D.B.&M.
EUREKA COUNTY, NEVADA