


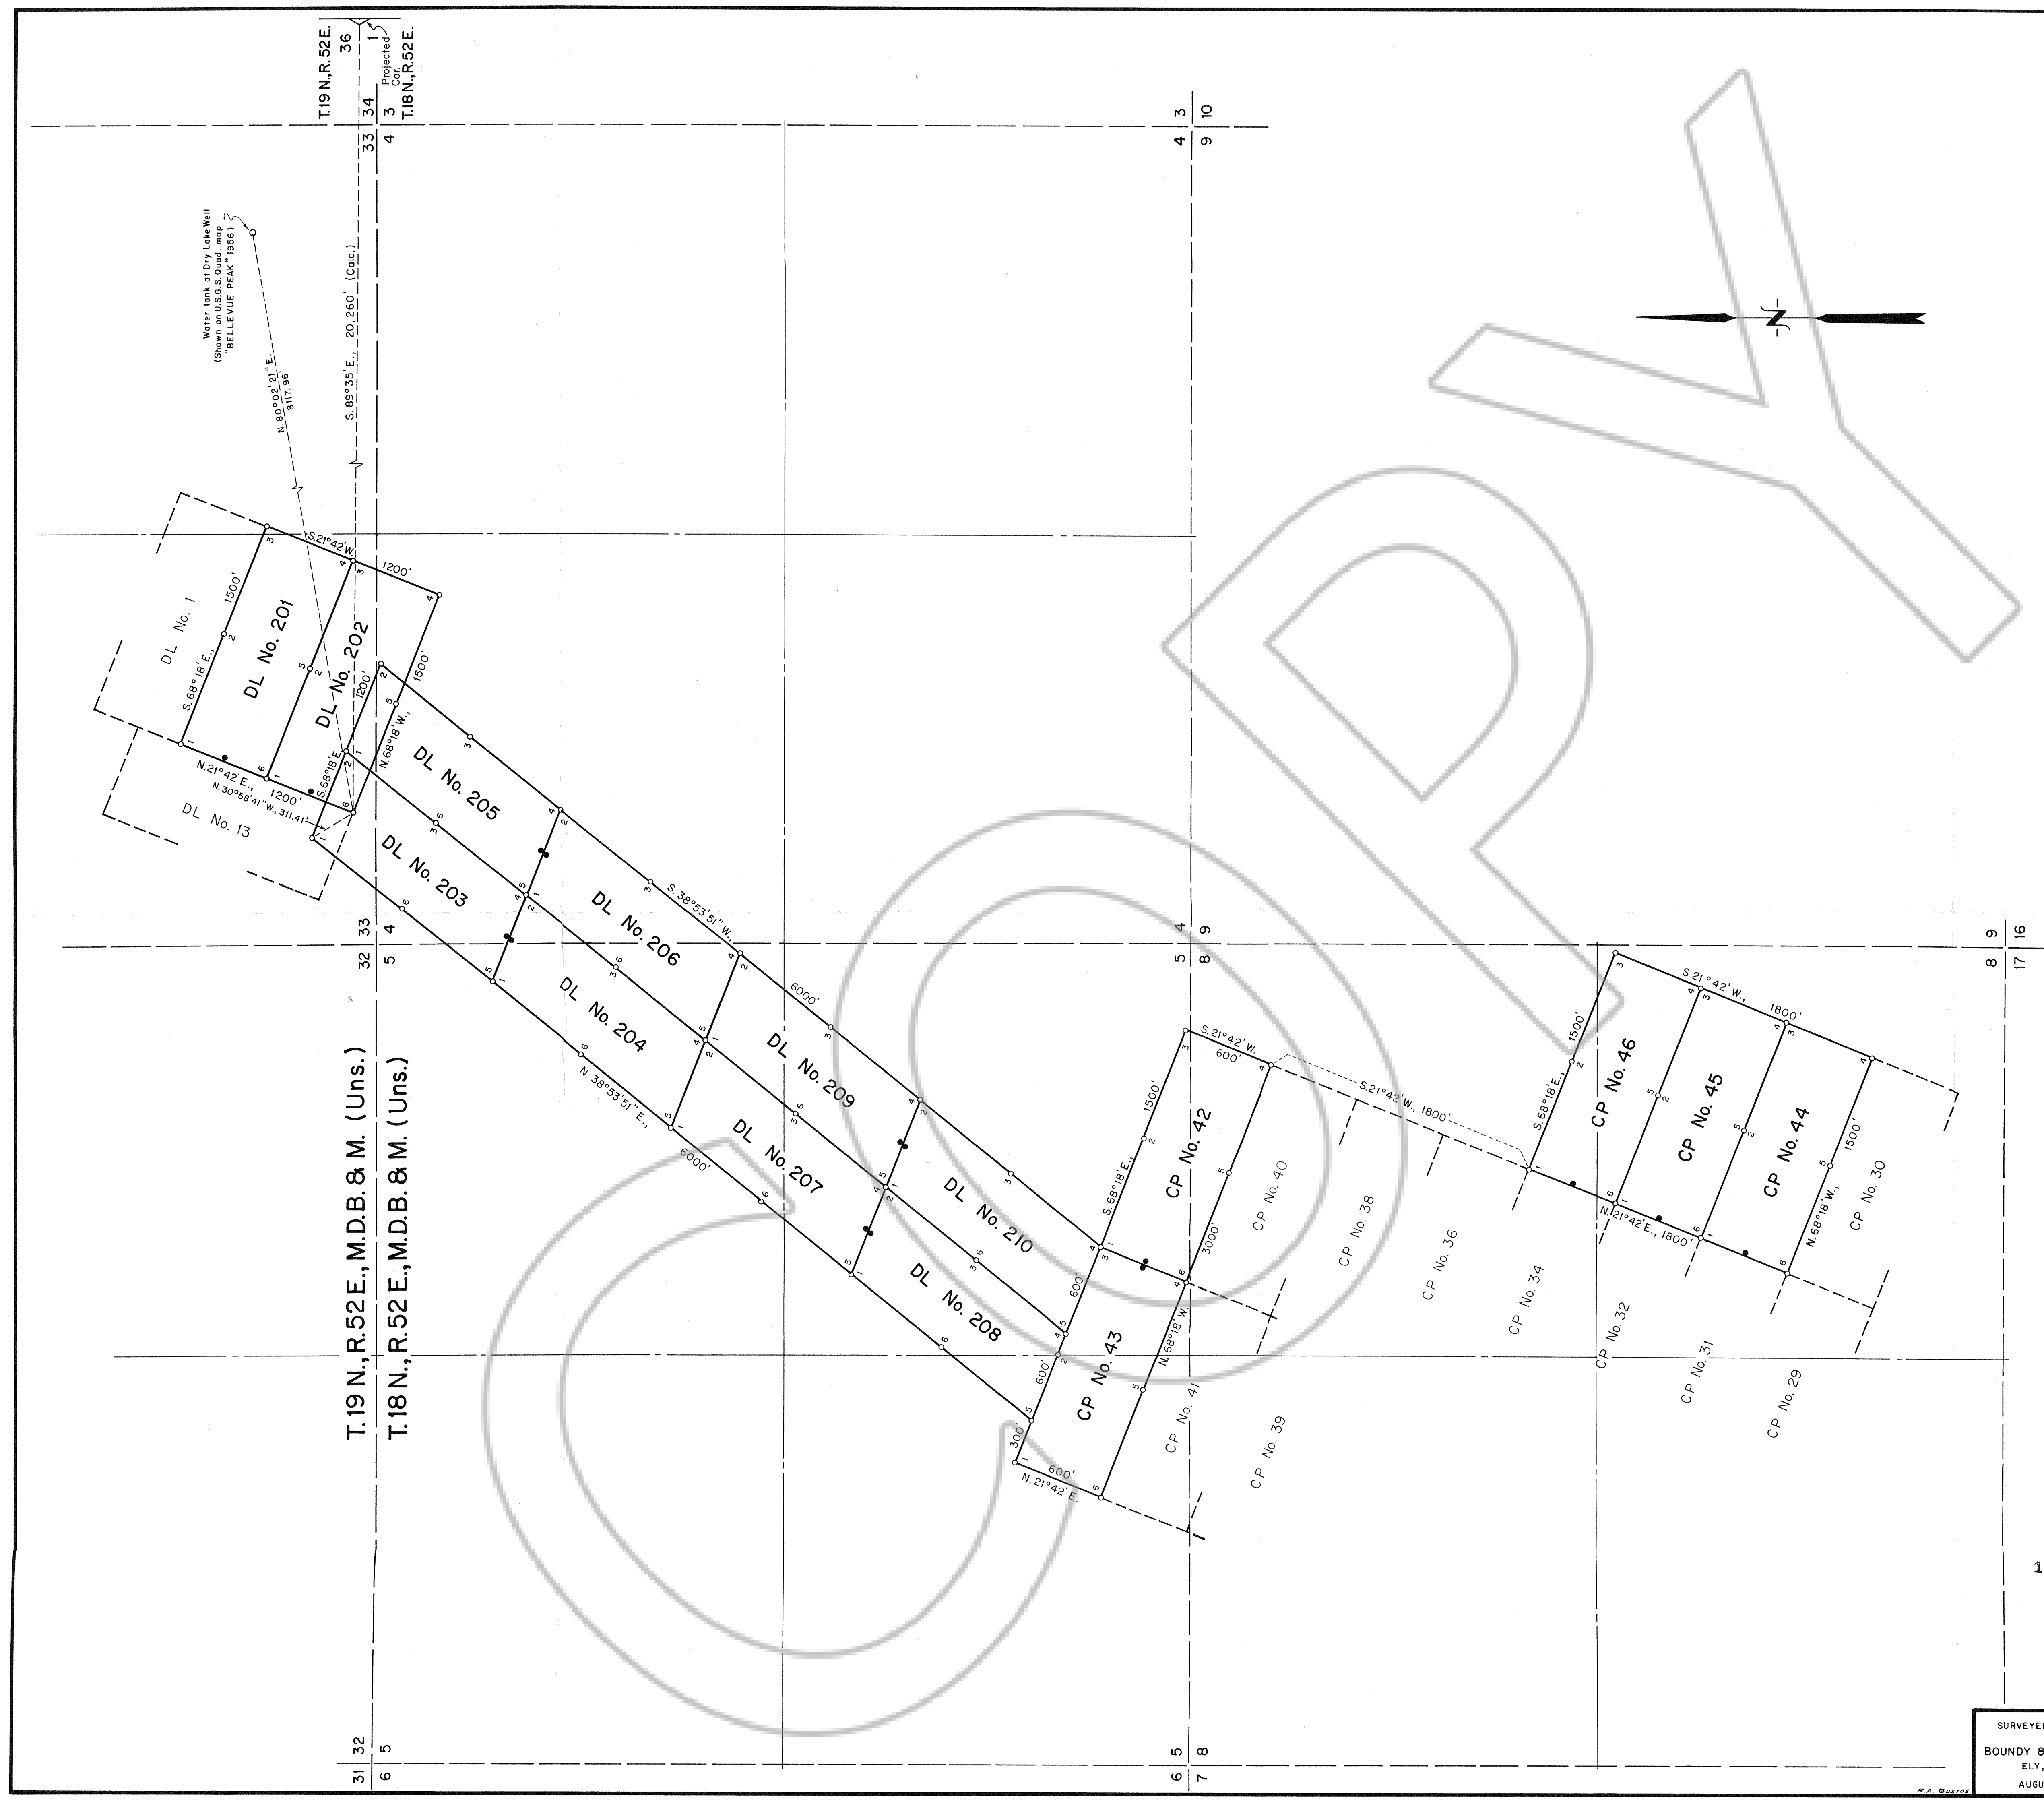

- NOTES:
1. All claims are 600' wide x 1500' long with Discovery Monuments 10' from end lines, except as shown and noted.
 2. At all Corners, Side Centers and Discovery Monuments are 3" minimum diameter x 5' long posts with aluminum tags denoting the appropriate corners.
 3. ○ = Corner and Side Center posts.
● = Discovery Monuments
 4. These claims are located by: Mary Bisoni
P.O. Box 152
Eureka, Nevada 89316
Geneve Bisoni
P.O. Box 184
Eureka, Nevada 89316
 5. CP No. 42 thru 46 located on July 18, 1987.
DL No. 201 thru 210 located on July 18, 1987.
 6. There is a total of 15 claims.
 7. Basis of Bearings by Solar Observation.

FILED AT THE REQUEST OF *Hornstake Mining Co.*
on *Sept 16* 19 *87*, at *27* mins, past *3 P.M.*
RECORDS OF EUREKA COUNTY, NEVADA M. N. REBALEATI, Recorder
File No. *111747* Fee \$ *225.00*

0 500 1000 1500 2000
Scale ~ 1" = 500'

SURVEYED & MAPPED
BY
BOUNDY & FORMAN, INC.
ELY, NEVADA
AUGUST 1987

111747

MAP SHOWING
CP & DL LODE MINING CLAIMS
IN T. 18 & 19 N., R. 52 E., M.D.B. & M. (UNS.)
KEYSTONE MINING DISTRICT
EUREKA COUNTY, NEVADA
FOR
MARY & GENEVE BISONI