


Gov. Lot 10, Section 29, T.20N., R.53E.

CERTIFICATION.

I, ARNOLD C. WOOD, CERTIFY THAT THIS PLAT IS A TRUE AND ACCURATE MAP OF A SURVEY MADE BY ME ON OCTOBER 26, 1985.

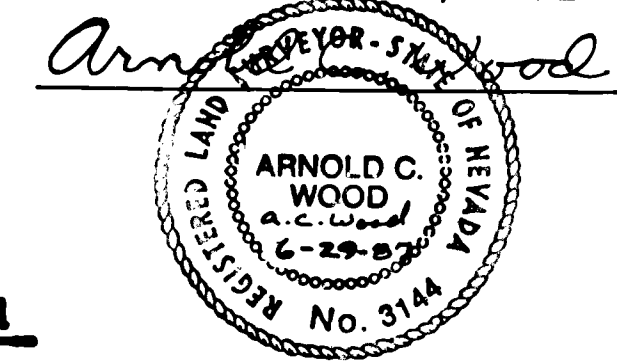

OWNER'S CERTIFICATION

WE, BYRON + UVA HARRIS, CERTIFY THAT WE ARE THE OWNERS OF RECORD OF PARCEL No. 5 IN GOV. LOT 10 SECTION 29, T.20N., R.53E.; THAT THIS PLAT IS AN ACCURATE REPRESENTATION OF OUR PROPOSED PARCELLING OF SAID PARCEL No. 5. WE FURTHER CERTIFY:

1. THAT ALL PARCEL LINES AND EASEMENTS WILL REMAIN AS SHOWN TO THE PLANNING COMMISSION UNTIL THE MAP IS RECORDED.
2. THAT ALL REQUIREMENTS OF GOVERNMENTAL AGENCIES WITH PERMIT AUTHORITY HAVE BEEN MET.
3. THAT ROADS AS SHOWN ON THIS MAP BE PROVIDED IN ACCORDANCE WITH EUREKA CO. SPECIFICATIONS RELATING TO COUNTY ROADS AND REQUIREMENTS FOR THEIR ACCEPTANCE.

Byron + Uva Harris
BYRON HARRIS
UVA HARRIS

APPROVALS

AT A REGULAR MEETING OF THE EUREKA CO. COMMISSIONERS HELD ON Nov 30, 1987 THIS MAP, CONSISTING OF ONE SHEET, WAS PRESENTED AS A PROPOSED PARCEL MAP OF PARCEL No. 5, LOT 10, SEC. 29, T.20N., R.53E.; LOCATED IN EUREKA CO. NEV. BY BYRON + UVA HARRIS.

LeRoy Etchegoyen
CHAIRMAN, EUREKA CO. COMMISSIONERS
James Shangle
CLERK, EUREKA COUNTY

AT A REGULAR MEETING OF THE EUREKA CO. PLANNING COMMISSION HELD ON July 9, 1987 THIS MAP WAS APPROVED FOR SUBDIVISION PURPOSES PURSUANT TO N.R.S. 278.461-278.469 INCLUSIVE.

Daniel L. Hanon
CHAIRMAN, EUREKA CO. PLANNING COMMISSION


BASIS FOR BEARINGS: TOWNSHIP PLAT CALL BETWEEN THE E 1/4 COR. AND THE SE COR. SECTION 29, T.20N., R.53E. M.D. MER. WHICH IS N.0°26'W.

FILED AT THE REQUEST OF *Byron + Uva Harris*
ON Nov. 30, 1987 AT SS. HARRIS
RECORDS OF EUREKA COUNTY, NEVADA IN N. REBATE PLAT RECORD
FILE NO. 1147002 Fee \$ 1000

PARCEL MAP

OF: PARCEL No. 5
OF LOT 10, SECTION 29,
T.20N., R.53E. M.D. MER.
LOCATED IN: EUREKA CO. NEVADA
FOR: BYRON + UVA HARRIS
SCALE: 1" = 100'
SURVEY + MAP BY: A.C. WOOD
R.L.S. 3144 Nov. 1985
REVISED 6-29-87 A.C. WOOD

TRUE NORTH

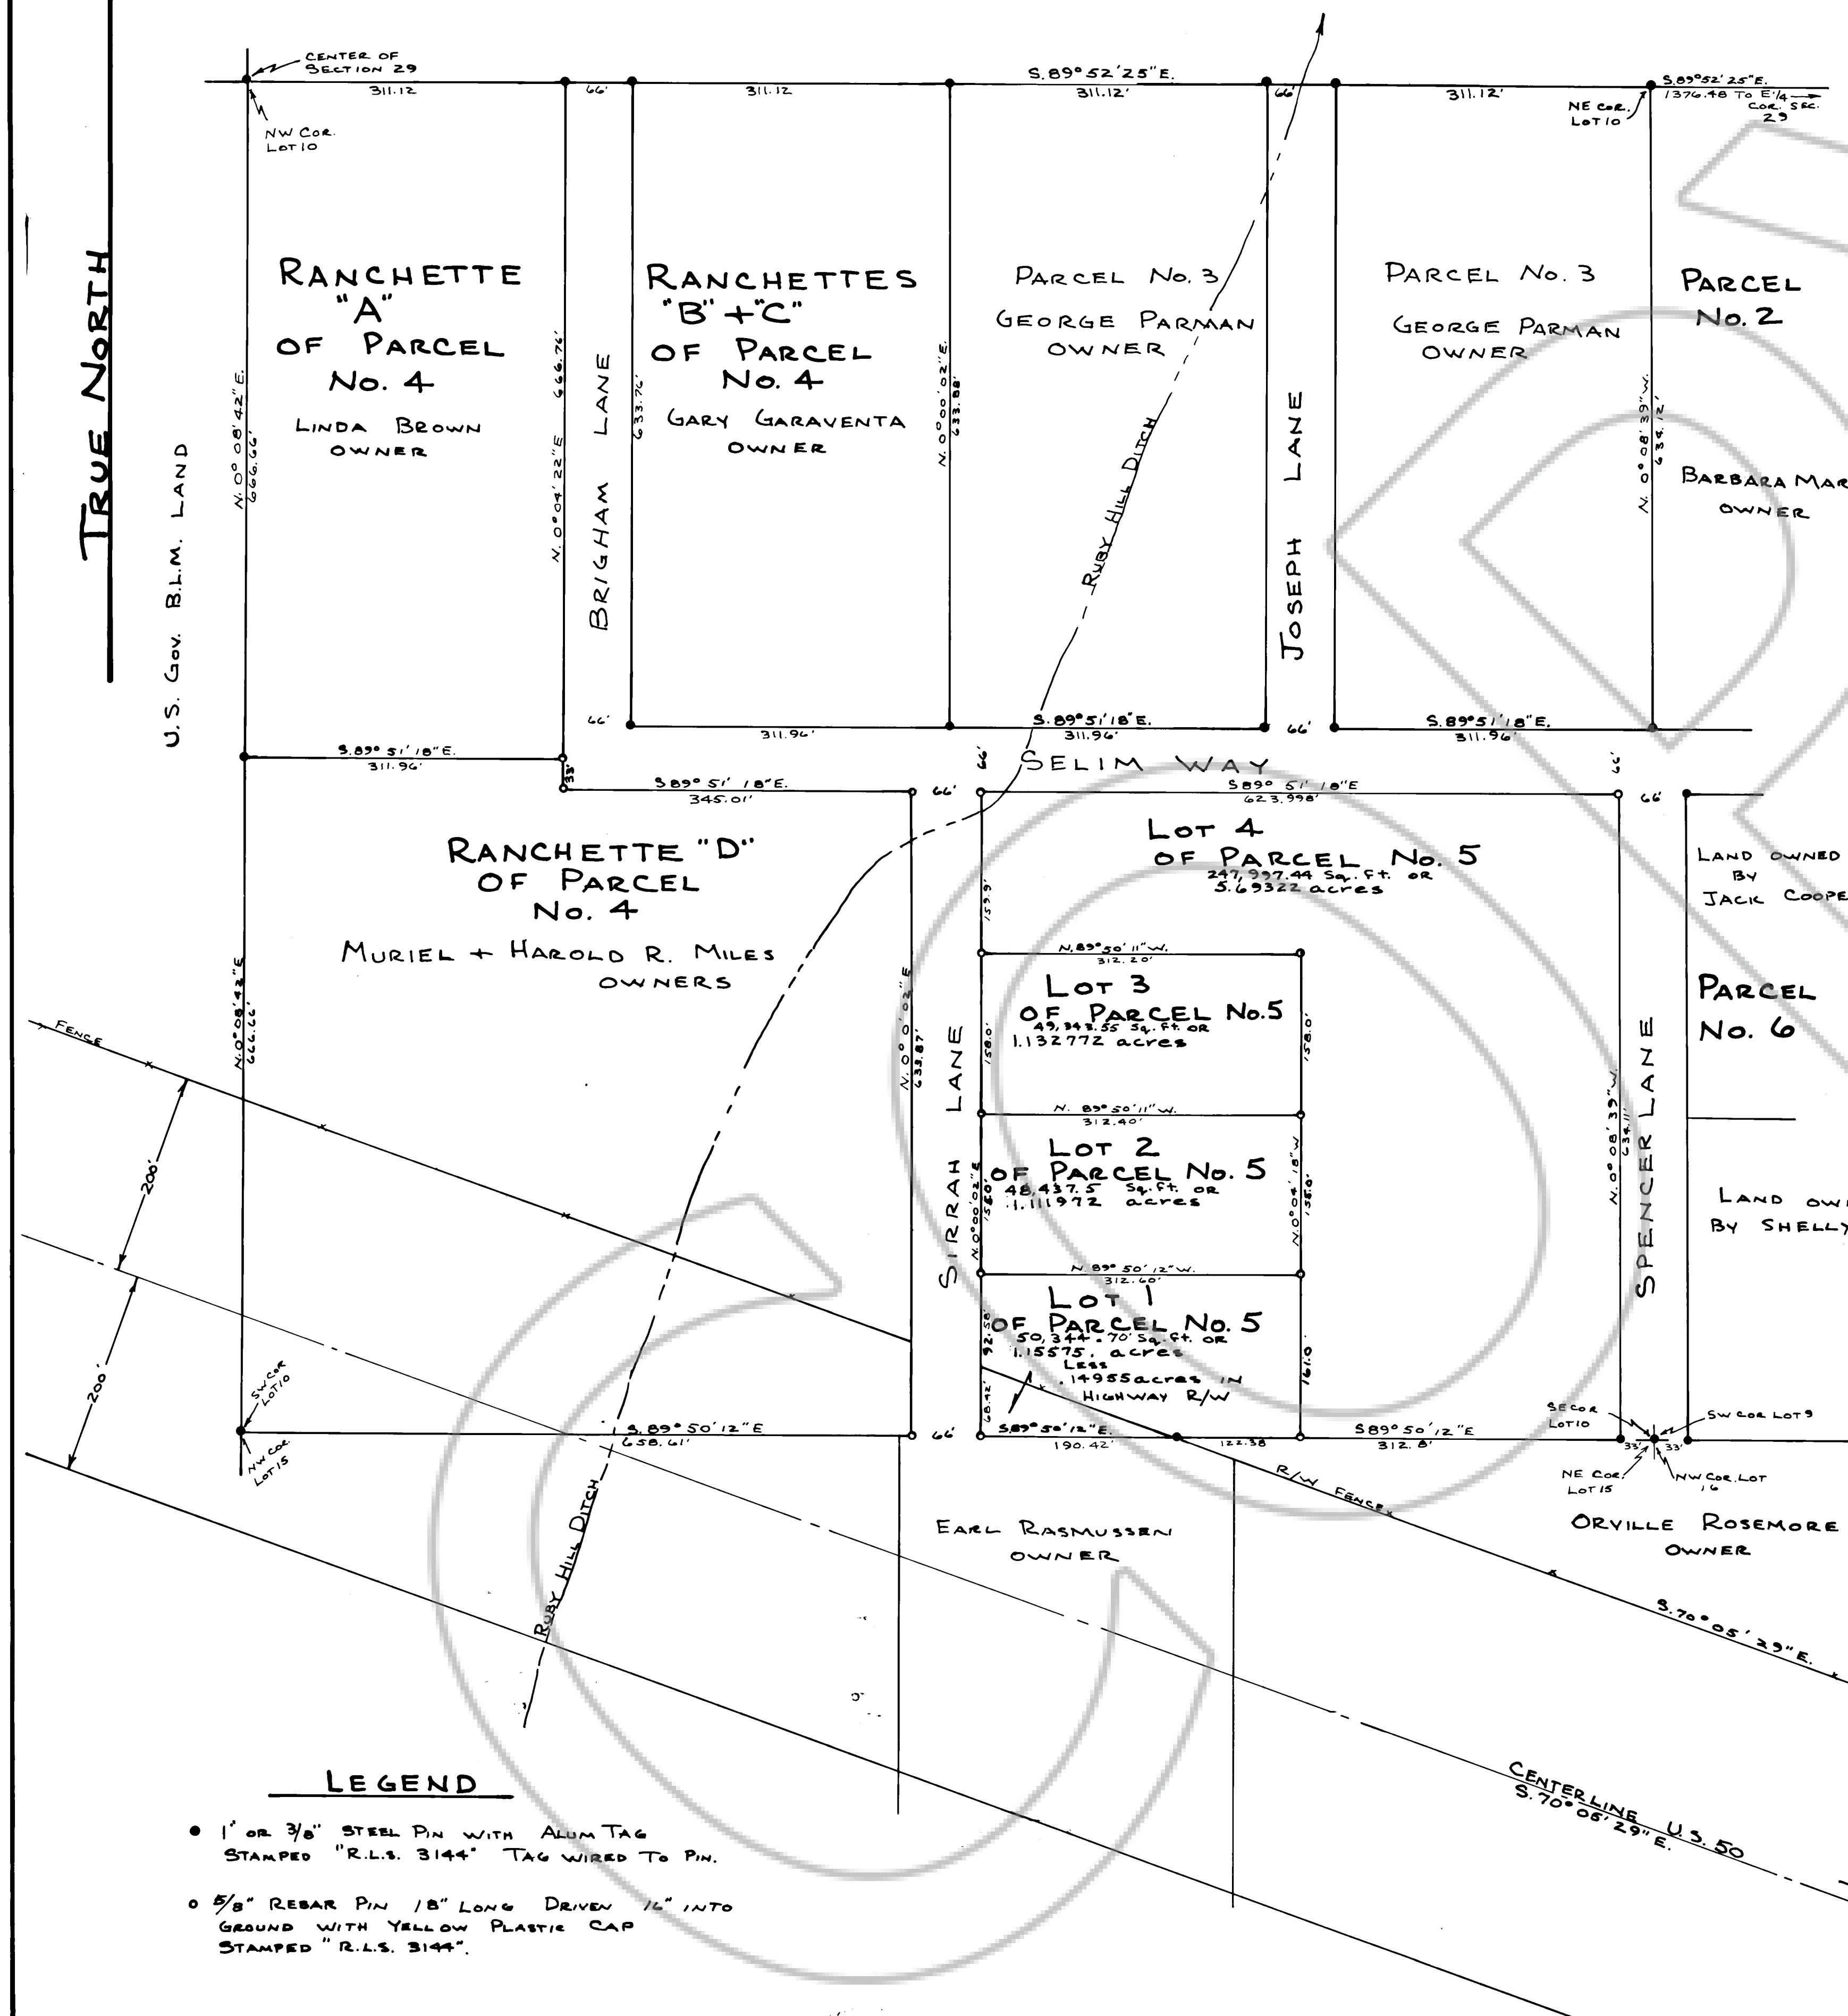

LEGEND

- 1" OR 3/8" STEEL PIN WITH ALUM TAG STAMPED "R.L.S. 3144" TAG WIRED TO PIN.
- 5/8" REBAR PIN 18" LONG DRIVEN 12" INTO GROUND WITH YELLOW PLASTIC CAP STAMPED "R.L.S. 3144".