


GOV. LOT 10, SECTION 29, T.20N, R.53E.

CERTIFICATION.

I, ARNOLD C. WOOD, CERTIFY THAT THIS PLAT IS A TRUE AND ACCURATE MAP OF A SURVEY MADE BY ME ON OCTOBER 25, 1985.

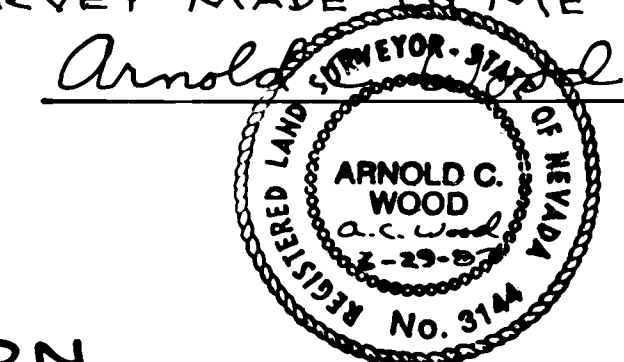

OWNER'S CERTIFICATION

WE, HAROLD R. + MURIEL MILES, CERTIFY THAT WE ARE THE OWNERS OF RECORD OF RANCHETTE "D" OF PARCEL No. 4 OF GOV. LOT 10, SECTION 29, T.20N, R.53E.; THAT THIS PLAT IS AN ACCURATE REPRESENTATION OF OUR PROPOSED PARCELLING OF SAID RANCHETTE "D". WE ALSO HEREBY DEDICATE AND SET APART ALL ROADWAYS AND EASEMENTS FOR UTILITY INSTALLATION AND ACCESS SHOWN BE USED FOREVER. WE FURTHER CERTIFY:

1. THAT ALL PARCEL LINES AND EASEMENTS WILL REMAIN AS SHOWN TO THE PLANNING COMMISSION UNTIL THE MAP IS RECORDED.
2. THAT ALL THE REQUIREMENTS OF GOVERNMENTAL AGENCIES WITH PERMIT AUTHORITY HAVE BEEN MET.
3. THAT ROADS AS SHOWN ON THIS MAP BE PROVIDED IN ACCORDANCE WITH EUREKA CO. SPECIFICATIONS RELATING TO COUNTY ROADS AND REQUIREMENTS FOR THEIR ACCEPTANCE.

Harold R. Miles
HAROLD R. MILES

Muriel M. Miles
MURIEL MILES

APPROVALS


AT A REGULAR MEETING OF THE EUREKA CO. COMMISSIONERS HELD ON Dec. 31, 1987, THIS MAP, CONSISTING OF ONE SHEET, WAS PRESENTED AS A PROPOSED PARCEL MAP OF RANCHETTE "D" PARCEL No. 4 LOT 10, SEC. 29, T.20N, R.53E.; LOCATED IN EUREKA CO. NEV. BY HAROLD R. + MURIEL MILES.

Jan Shangle
CLERK, EUREKA COUNTY
LeRoy Stokely
CHAIRMAN EUREKA CO. COMMISSIONERS

AT A REGULAR MEETING OF THE EUREKA CO. PLANNING COMMISSION HELD ON July 9, 1987, THIS MAP WAS APPROVED FOR SUBDIVISION PURPOSES PURSUANT TO N.R.S. 278.461-278.469 INCLUSIVE.

Dan Shannon
CHAIRMAN, EUREKA CO. PLANNING COMMISSION

BASIS FOR BEARINGS: TOWNSHIP PLAT CALL BETWEEN THE E 1/4 COR. + SE COR. SECTION 29, T.20N, R.53E. M.D. MER. WHICH IS N 0° 26' W.

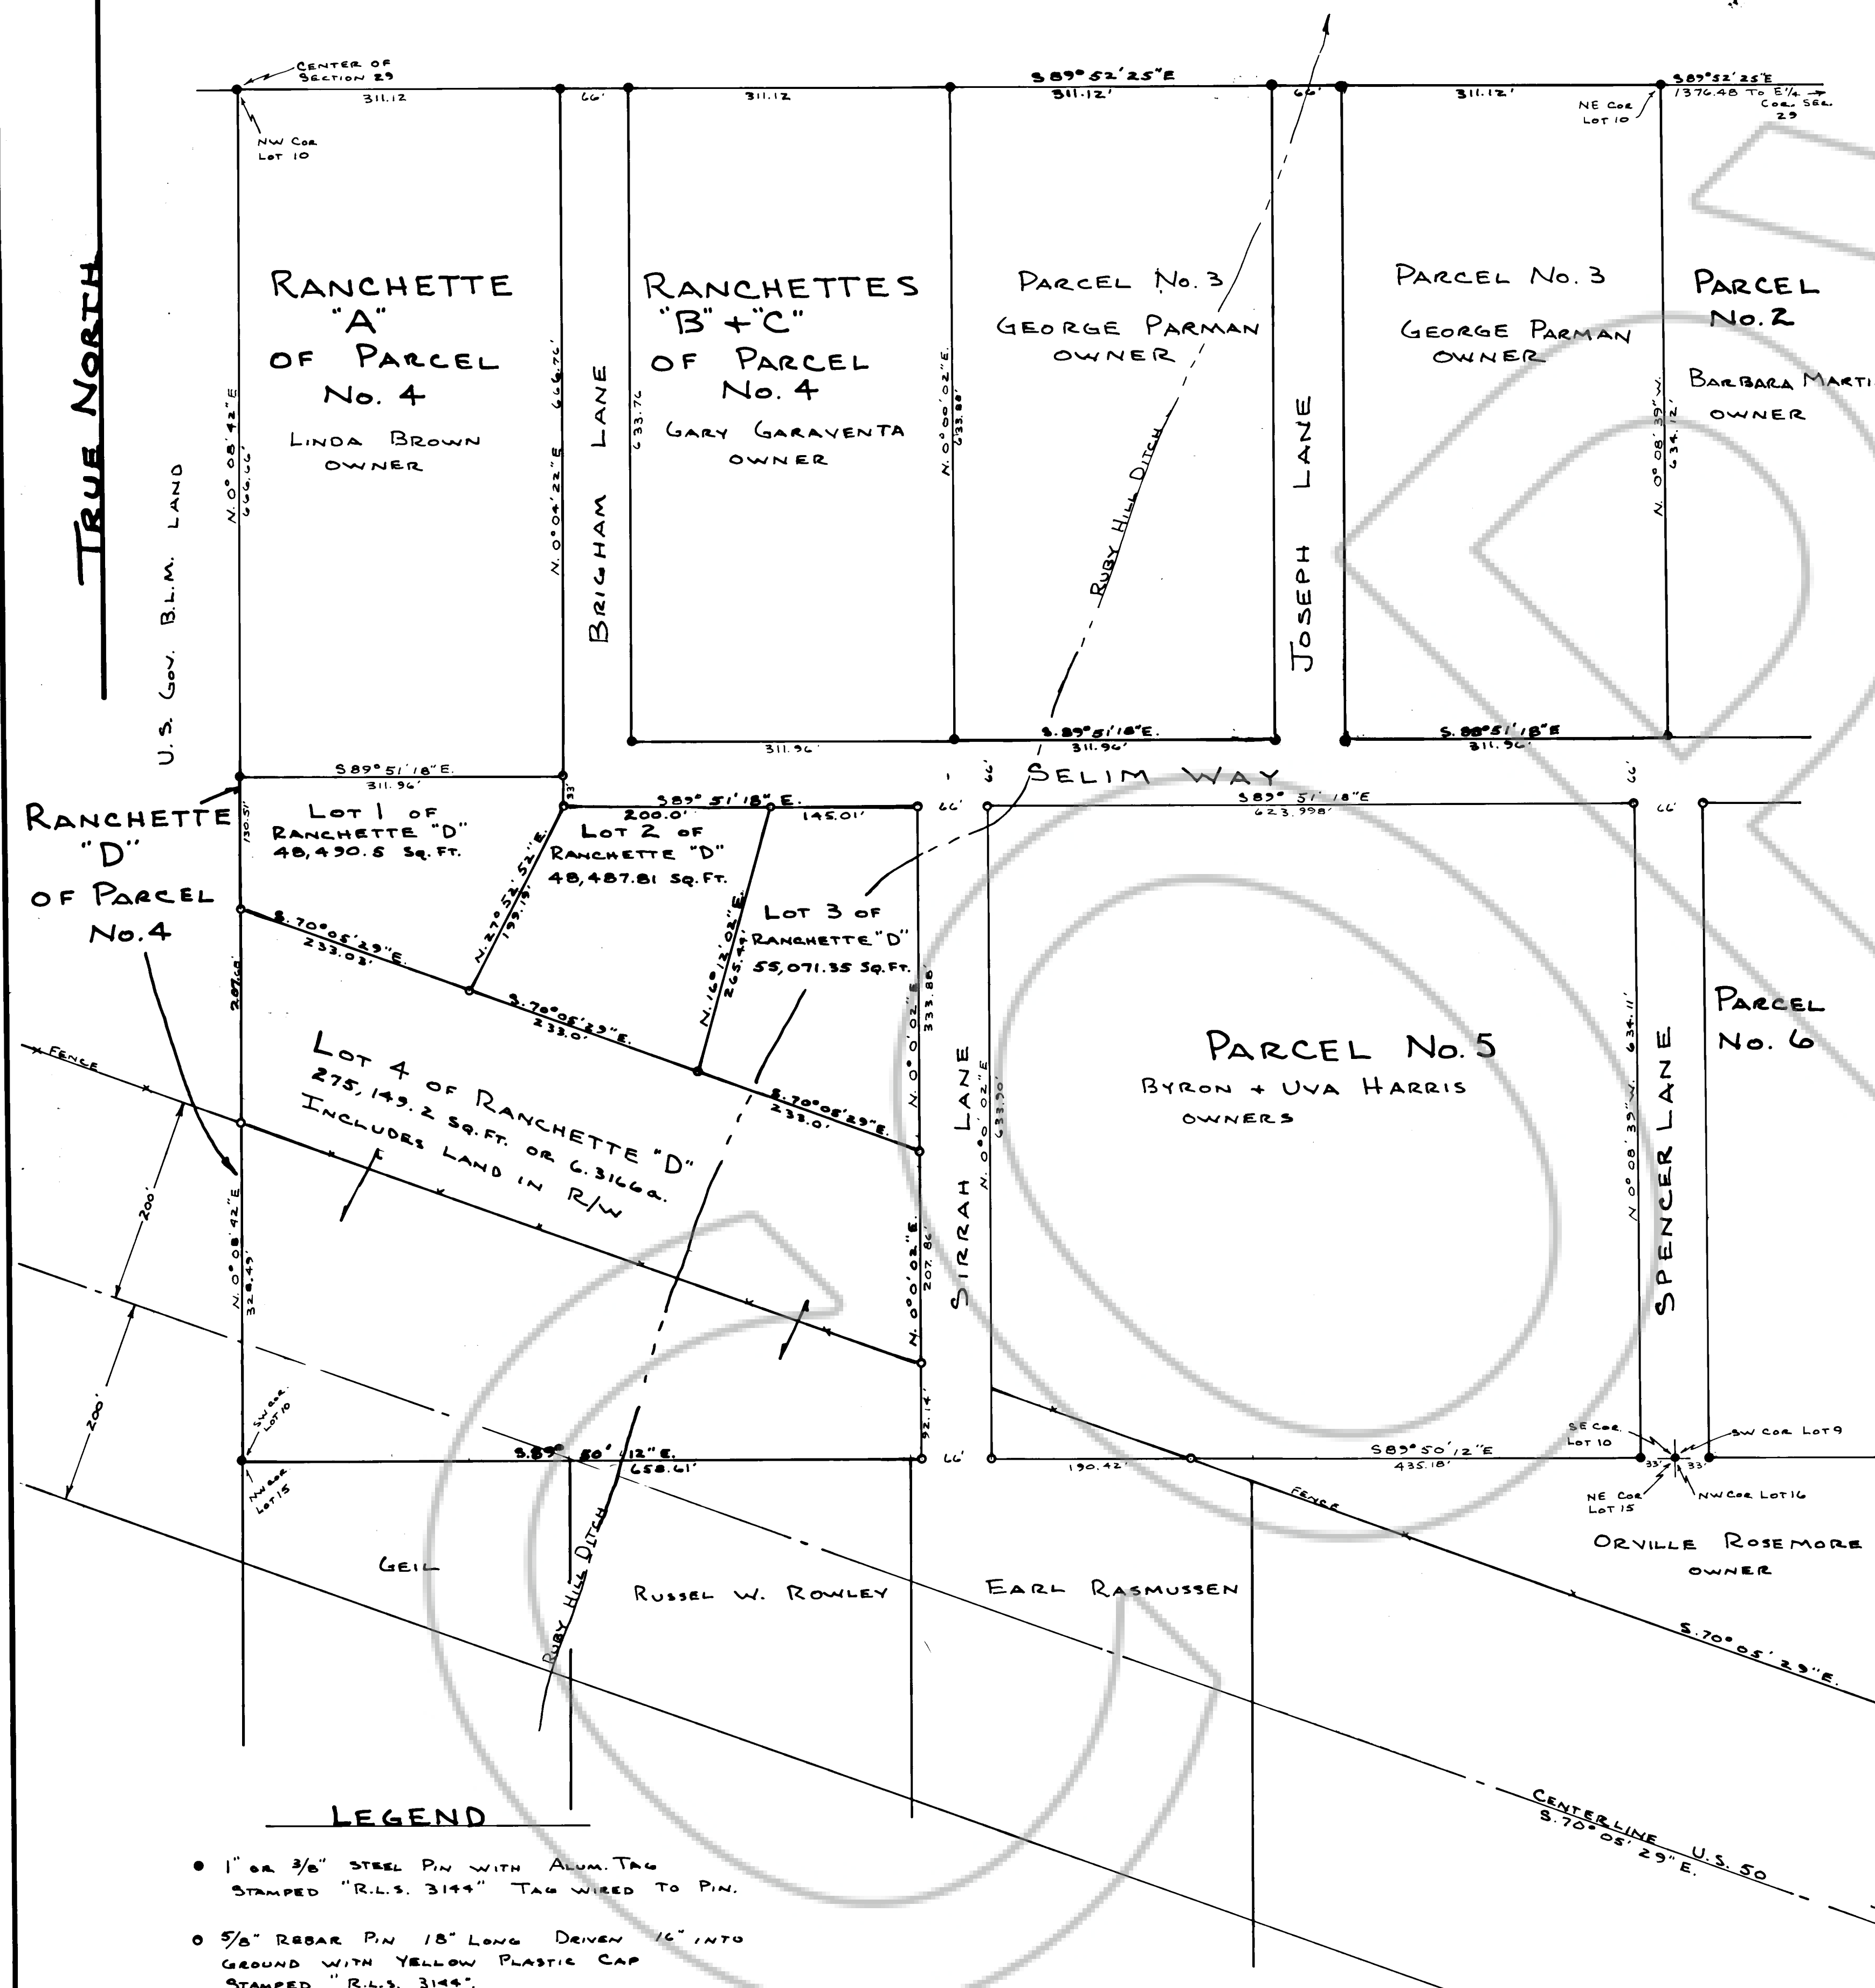

LEGEND

- 1" or 3/8" STEEL PIN WITH ALUM. TAG STAMPED "R.L.S. 3144" TAG WIRED TO PIN.
- 5/8" REBAR PIN 18" LONG DRIVEN 16" INTO GROUND WITH YELLOW PLASTIC CAP STAMPED "R.L.S. 3144".

FILED AT THE REG. OFFICE OF THE CLERK OF THE COUNTY OF EUREKA, NEV. ON Nov. 30, 1987 BY Harold Miles File No. 114783

PARCEL MAP

OF: RANCHETTE "D" OF PARCEL No. 4 OF LOT 10, SECTION 29, T.20N, R.53E. M.D. MER. LOCATED IN: EUREKA CO. NEVADA FOR: HAROLD R. + MURIEL MILES SCALE: 1" = 100' SURVEY + MAP BY: A.C. WOOD R.L.S. 3144 Nov. 1985 REVISED 6-29-87 A.C. WOOD