


LOCATORS CERTIFICATE FOR FIELD NOTES & RECORD OF
SURVEY PURSUANT TO N.R.S. 517.210

ROBERT N. CALDWELL, the undersigned, being
Registered Land Surveyor No. 4233 of the State of
Nevada hereby certifies that this map fully and
accurately delineates a survey actually made by
him, or under his direction between the 28th day
of Sept. 1987 and the 21st day of Oct. 1987; that
the names of the claims surveyed and their
respective locations are as set forth on the map
and as described in the field notes of this survey
(which field notes are hereby by reference
incorporated herein) and that the description
incorporated in said field notes, and as portrayed
on this map are sufficient to identify and fix the
position of the claims on the ground.

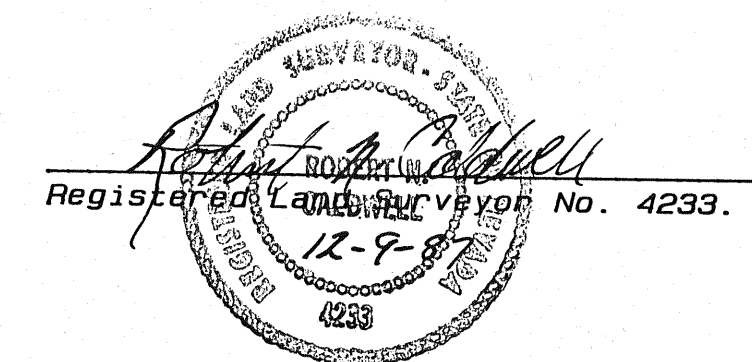

- NOTES
- Indicates a claim boundary monument set this survey, a 3"x5" PVC post marked for the appropriate corner number with a metal tag wired to the post.
 - Indicates a claim location monument a 3"x5" PVC post marked for the appropriate claim location name with a metal tag wired to the post and a plastic bottle with the notice of location inside. All claim location monuments are set 5' from the end line unless otherwise noted.
 - ◊ Indicates found Section corner a GLO Brass Cap as noted.


Basis of Bearings:
The section line between the SW corner and the SE corner of section
2, T.32N., R.49E., M.D.B.&M. being East.

Locator:
John H. Milton III
21 West Arnold Av.
Winnemucca, NV 89445

Location Dates:

ORION No. 1-18 were located on 9-29-87
ORION No. 19-36 were located on 9-28-87

SCALE: 1"=500'

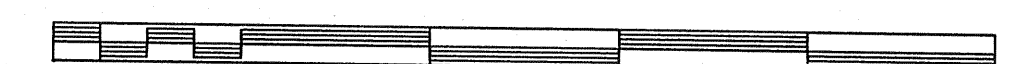


FILED AT THE REQUEST OF Desert Mountain, Inc.
ON Dec. 18, 1987, at 56 hours, by RAH
RECORDS OF EUREKA COUNTY, NEVADA M. N. REBULLATI, RECORDER
FILE NO. 115423 Fee \$ 540.00

MAP OF
ORION LODE CLAIMS
FOR

JOHN MILTON III

WITHIN SECTION 2, T.32N., R.49E.
M.D.B.&M.
EUREKA COUNTY, NEVADA


Desert Mountain Inc.
Land Surveyors
146 West Second Street
Winnemucca, Nevada 89445
702 623-4414

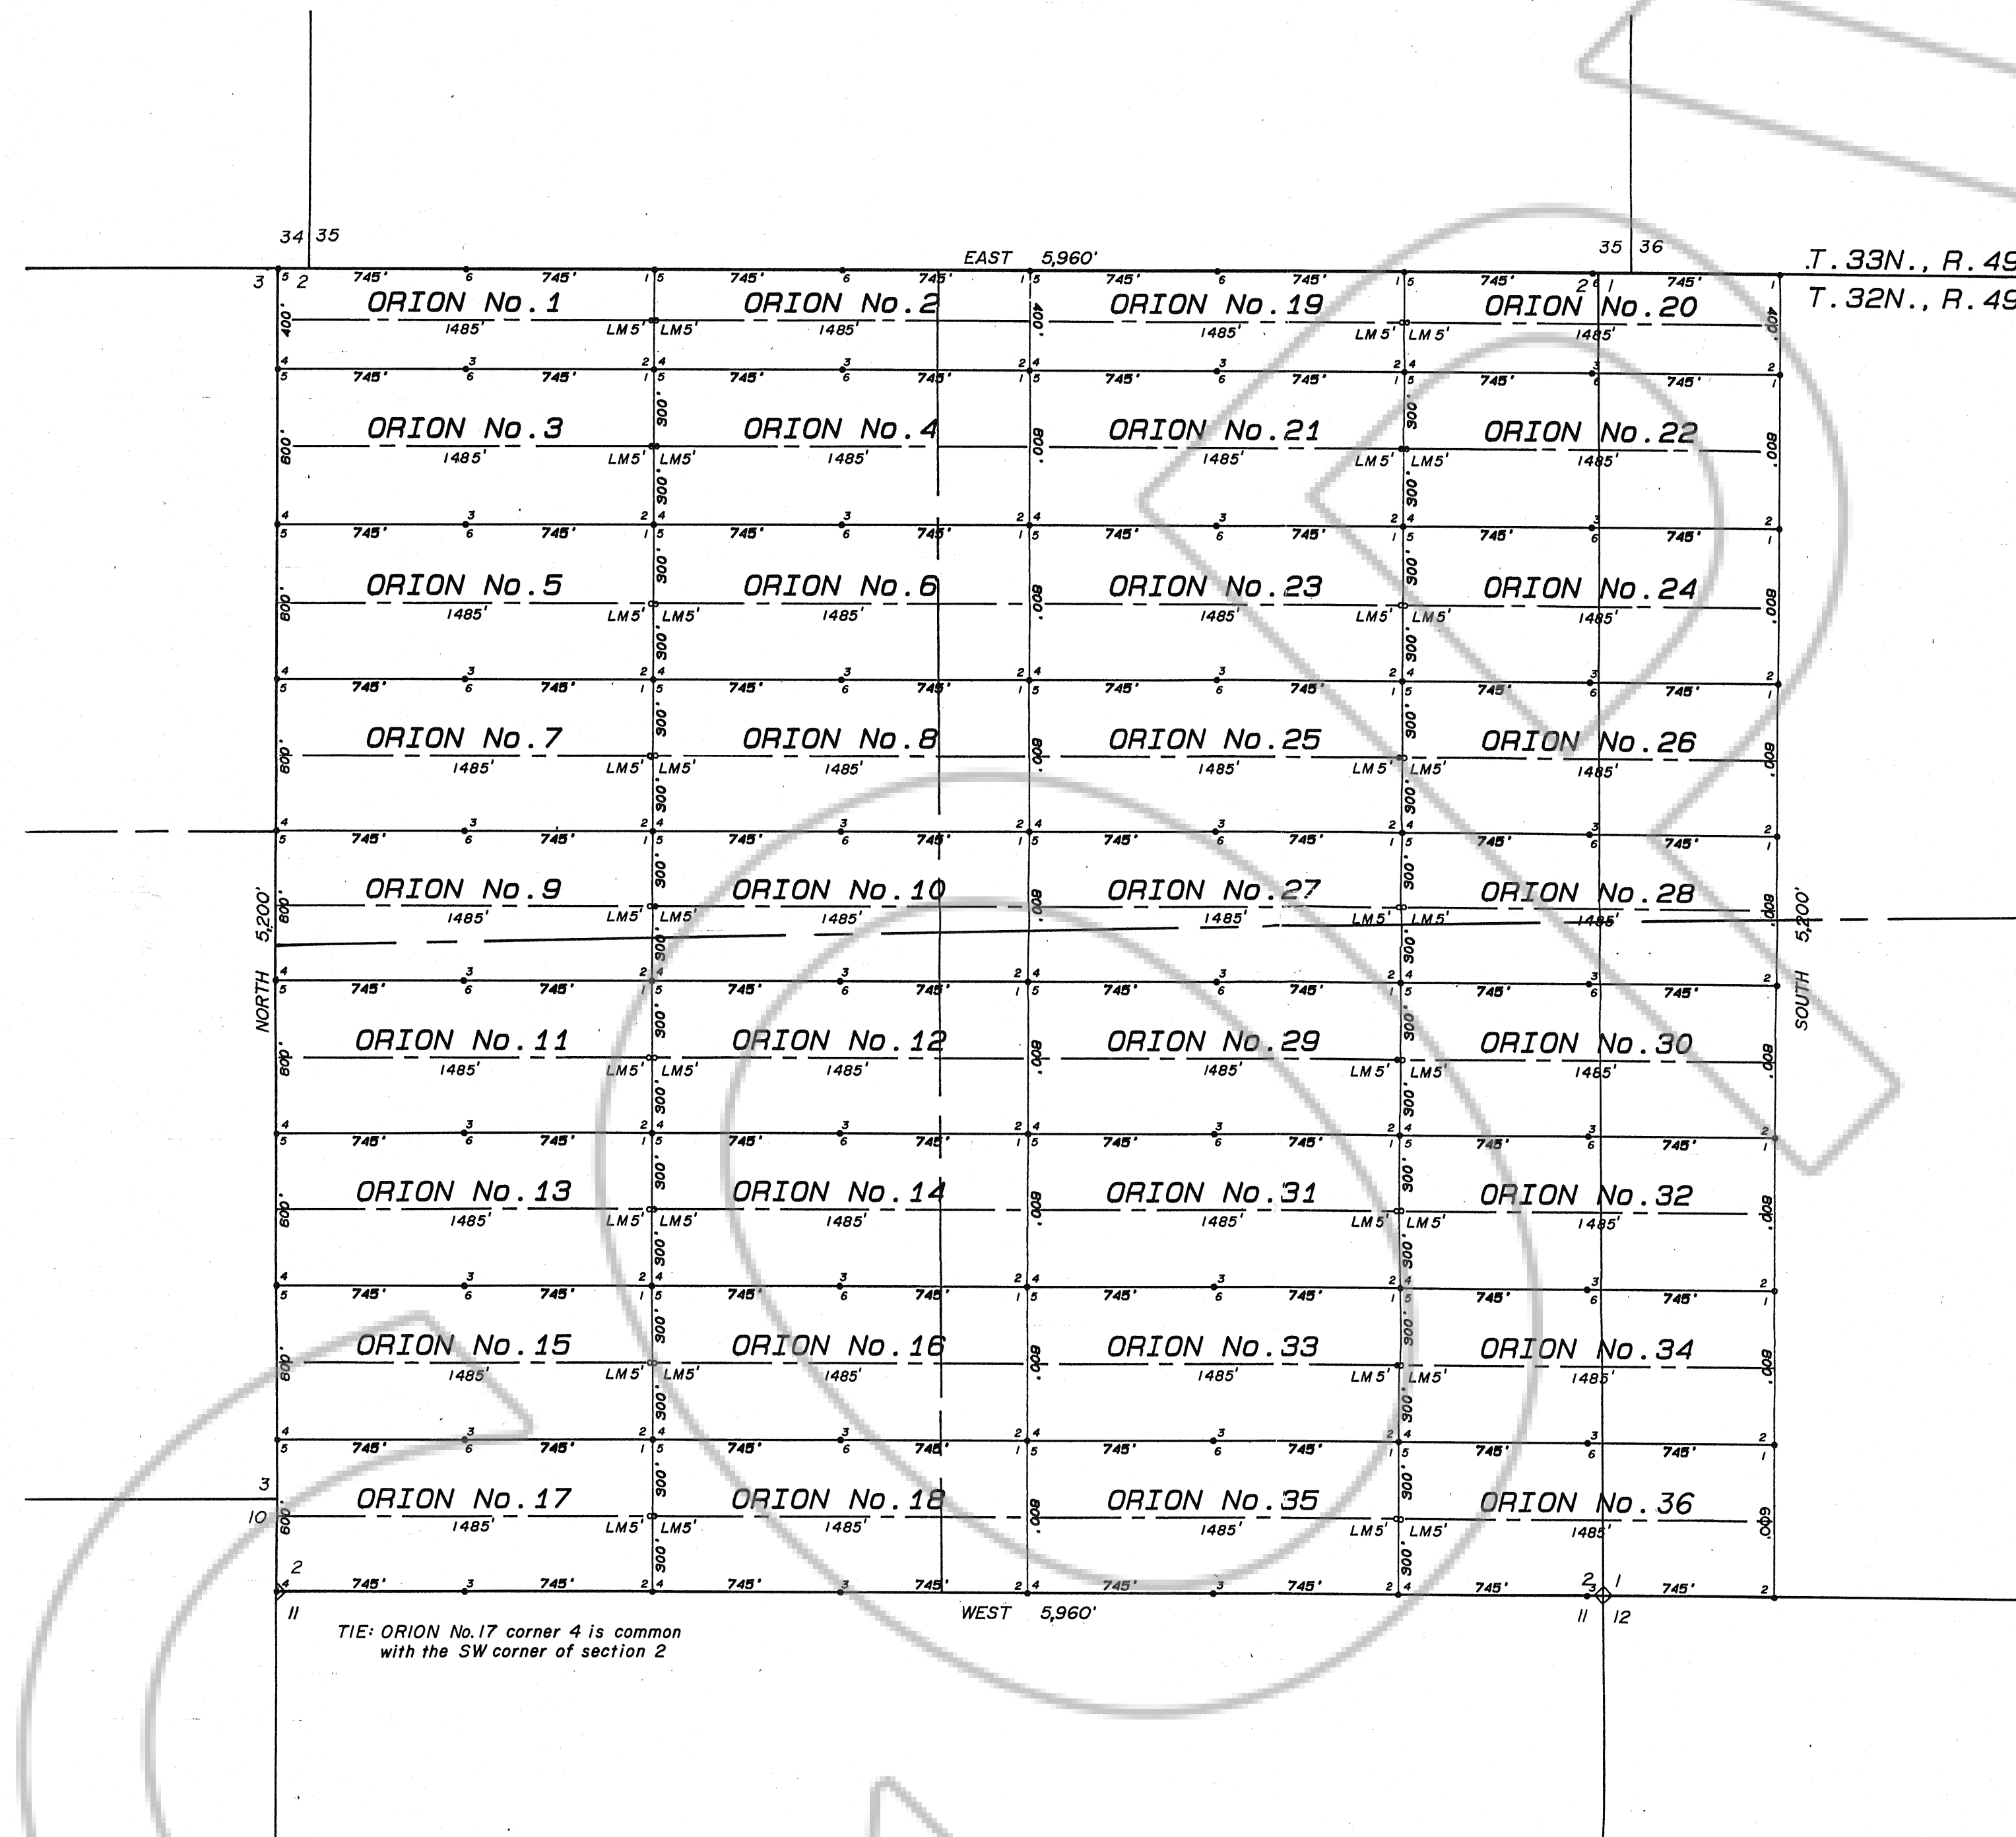

TIE: ORION No.17 corner 4 is common
with the SW corner of section 2

LOCATORS CERTIFICATE FOR FIELD NOTES & RECORD OF SURVEY PURSUANT TO N.R.S. 517.210

ROBERT N. CALDWELL, the undersigned, being Registered Land Surveyor No. 4233 of the State of Nevada hereby certifies that this map fully and accurately delineates a survey actually made by him, or under his direction between the 28th day of Sept. 1987 and the 8th day of Dec. 1987; that the names of the claims surveyed and their respective locations are as set forth on the map and as described in the field notes of this survey (which field notes are hereby by reference incorporated herein) and that the description incorporated in said field notes, and as portrayed on this map are sufficient to identify and fix the position of the claims on the ground.

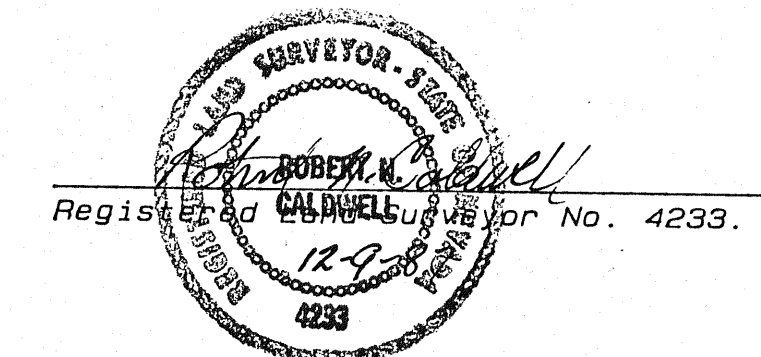

- NOTES
- Indicates a claim boundary monument set this survey, a 3"x5" PVC post marked for the appropriate corner number with a metal tag wired to the post.
 - Indicates a claim location monument a 3"x5" PVC post marked for the appropriate claim location name with a metal tag wired to the post and a plastic bottle with the notice of location inside. All claim location monuments are set 15' from the end line unless otherwise noted.
 - Indicates found Section corner a GLO Brass Cap as noted.
 - Indicates found 1/4 Section corner a BLM Brass Cap as noted.

BASIS OF BEARINGS: The Survey Plat for T.32N., R.49E., M.D.B. & M. Approved October 18, 1921.


LOCATOR:

John H. Milton III
21 West Arnold Av.
Winnemucca, Nv. 89445

LOCATION DATES:

ORION No. 37 thru 54 were located on 9-28-87
ORION No. 69 thru 72 were located on 12-8-87

SCALE: 1"=500'

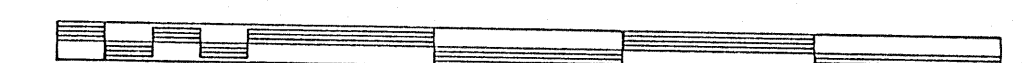


FILED AT THE REQUEST OF *Desert Mountain, Inc.*
on Dec 18, 19 87, at 56 mins, past 10 A.M.
RECORDS OF EUREKA COUNTY, NEVADA M.N. REBALEATI, Recorder
File No. 115423 Fee \$ 330.00

MAP OF
ORION LODE CLAIMS
FOR

JOHN H. MILTON III

WITHIN SECTION 10, T.32N., R.49E.
M.D.B. & M.
EUREKA COUNTY, NEVADA

Desert-Mountain Inc.
Land Surveyors
146 West Second Street
Winnemucca, Nevada 89445
702 623-4414

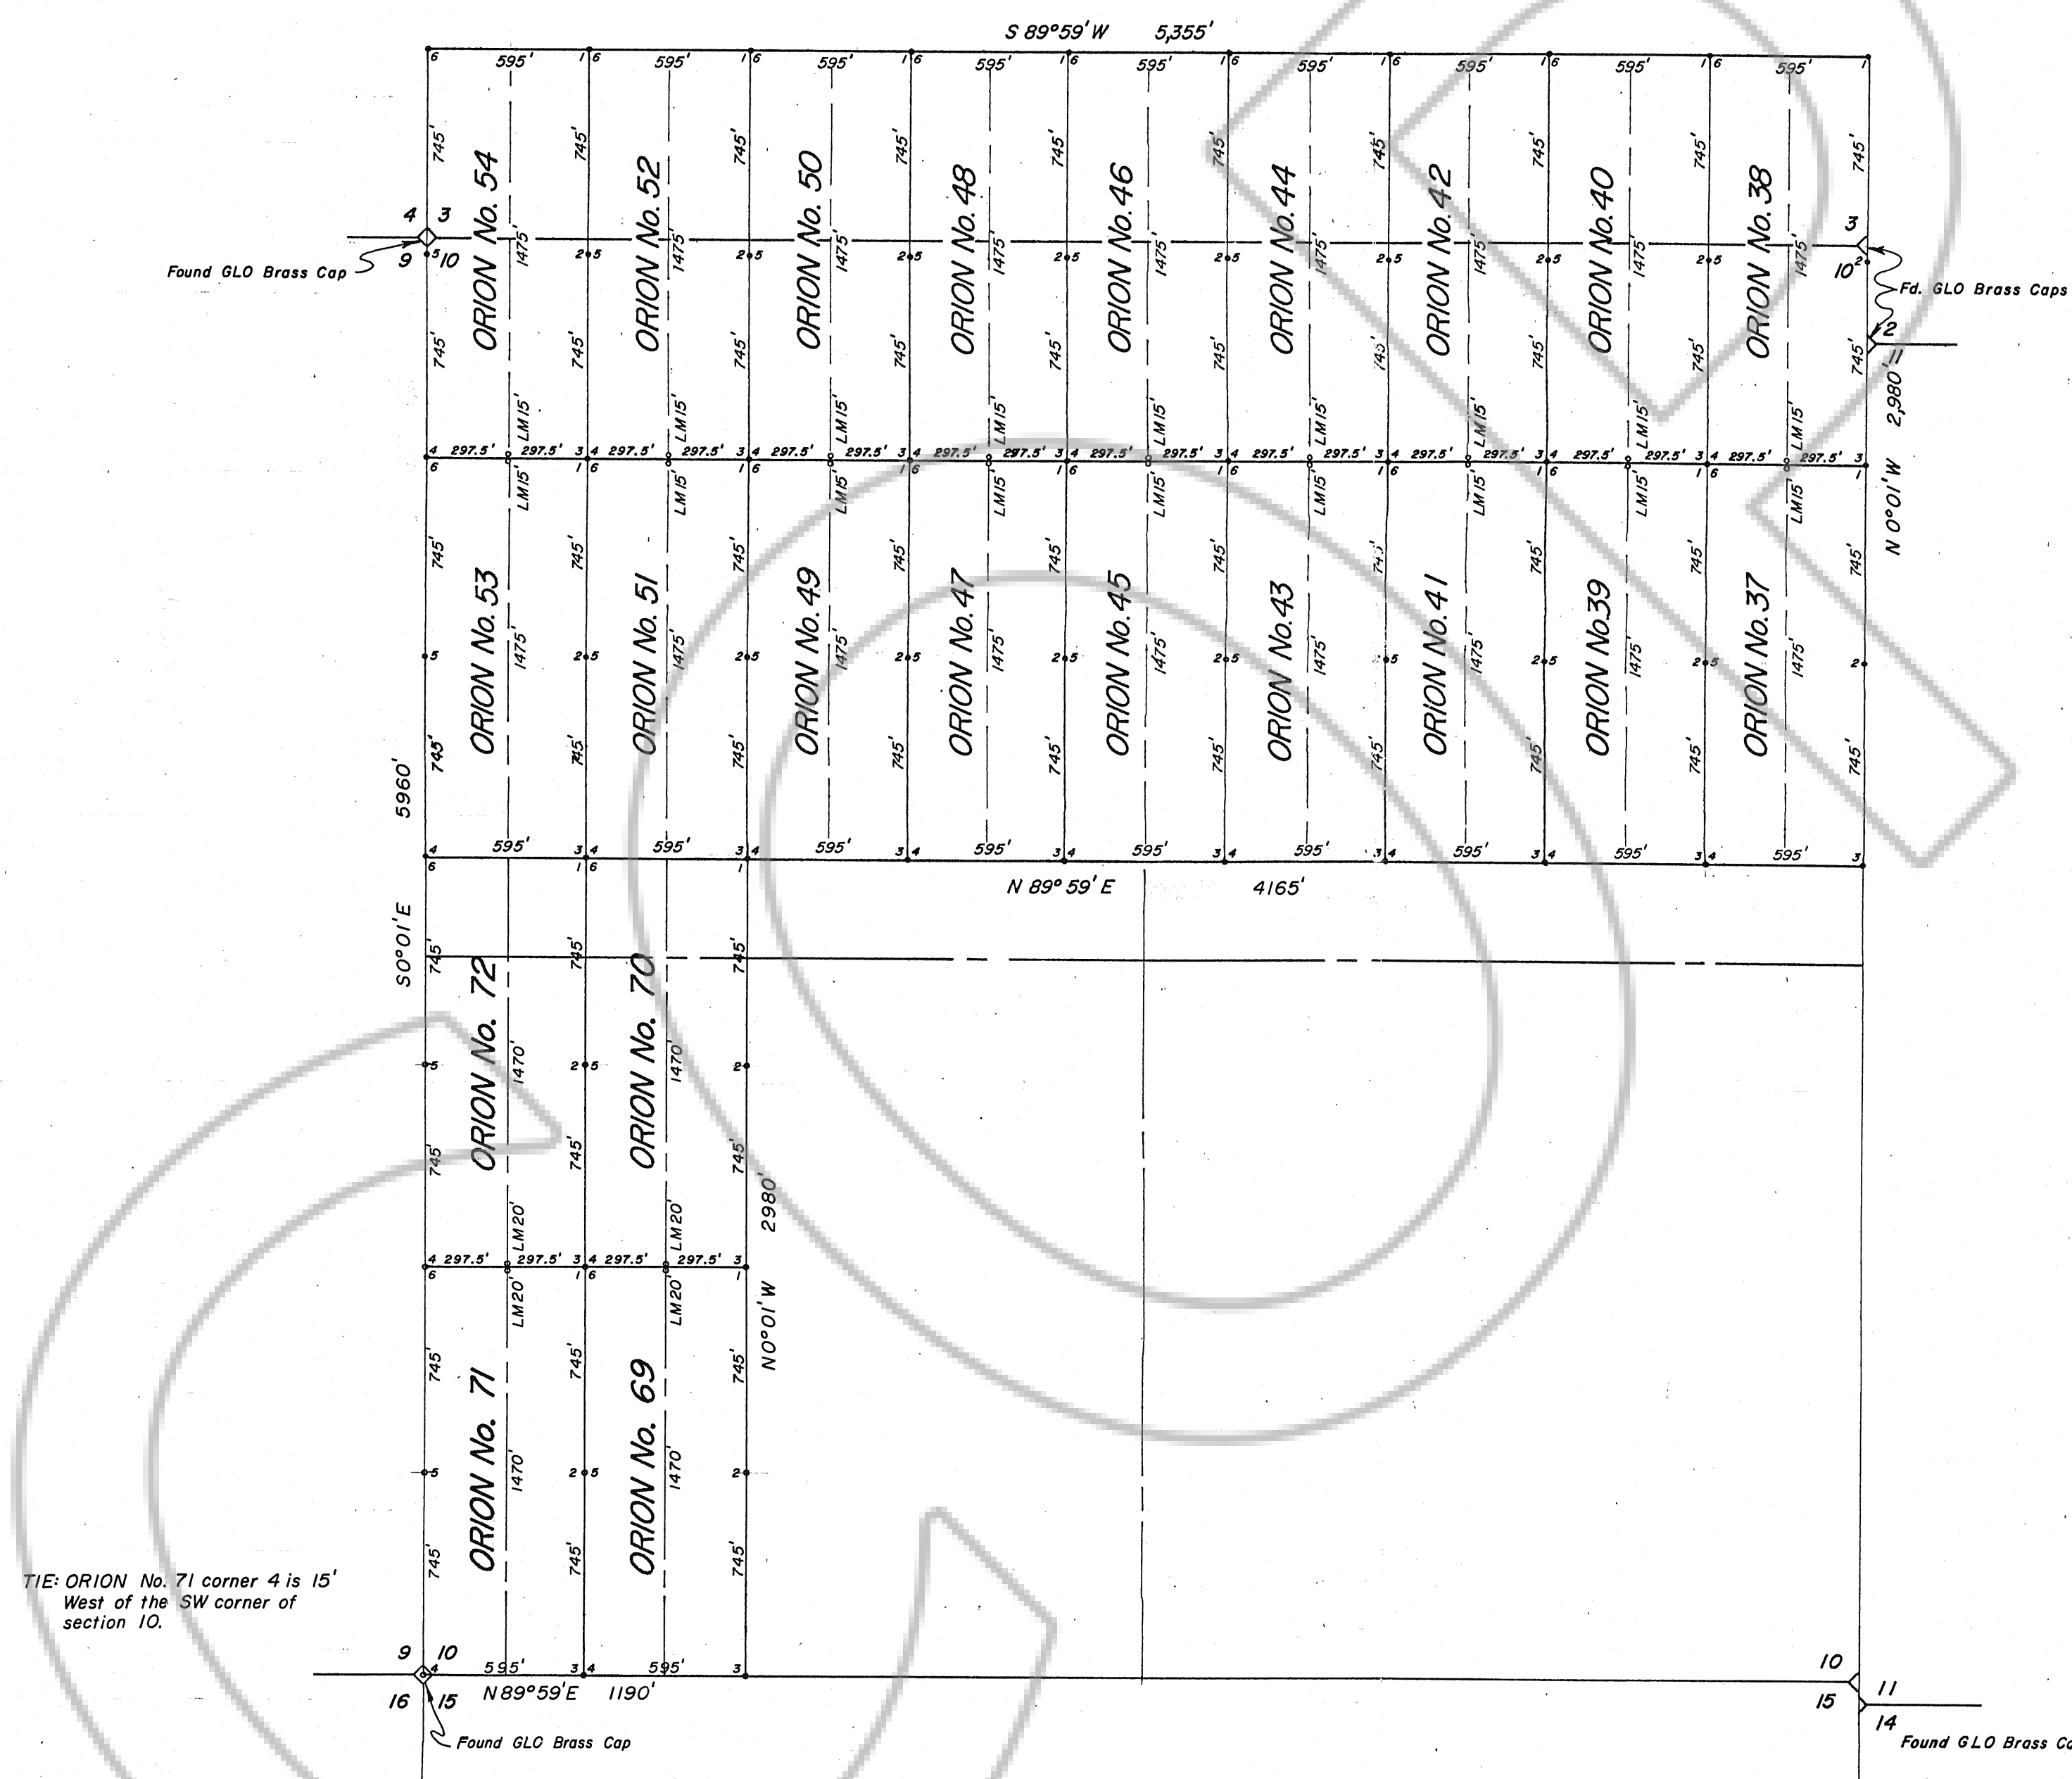

T.32N., R.49E.
M.D.B. & M.

TIE: ORION No. 71 corner 4 is 15'
West of the SW corner of
section 10.