




# TYPICAL CLAIM

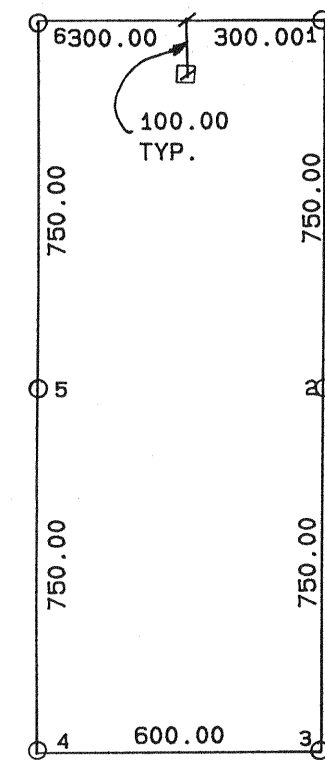


## CORBETT CLAIMS 1-4

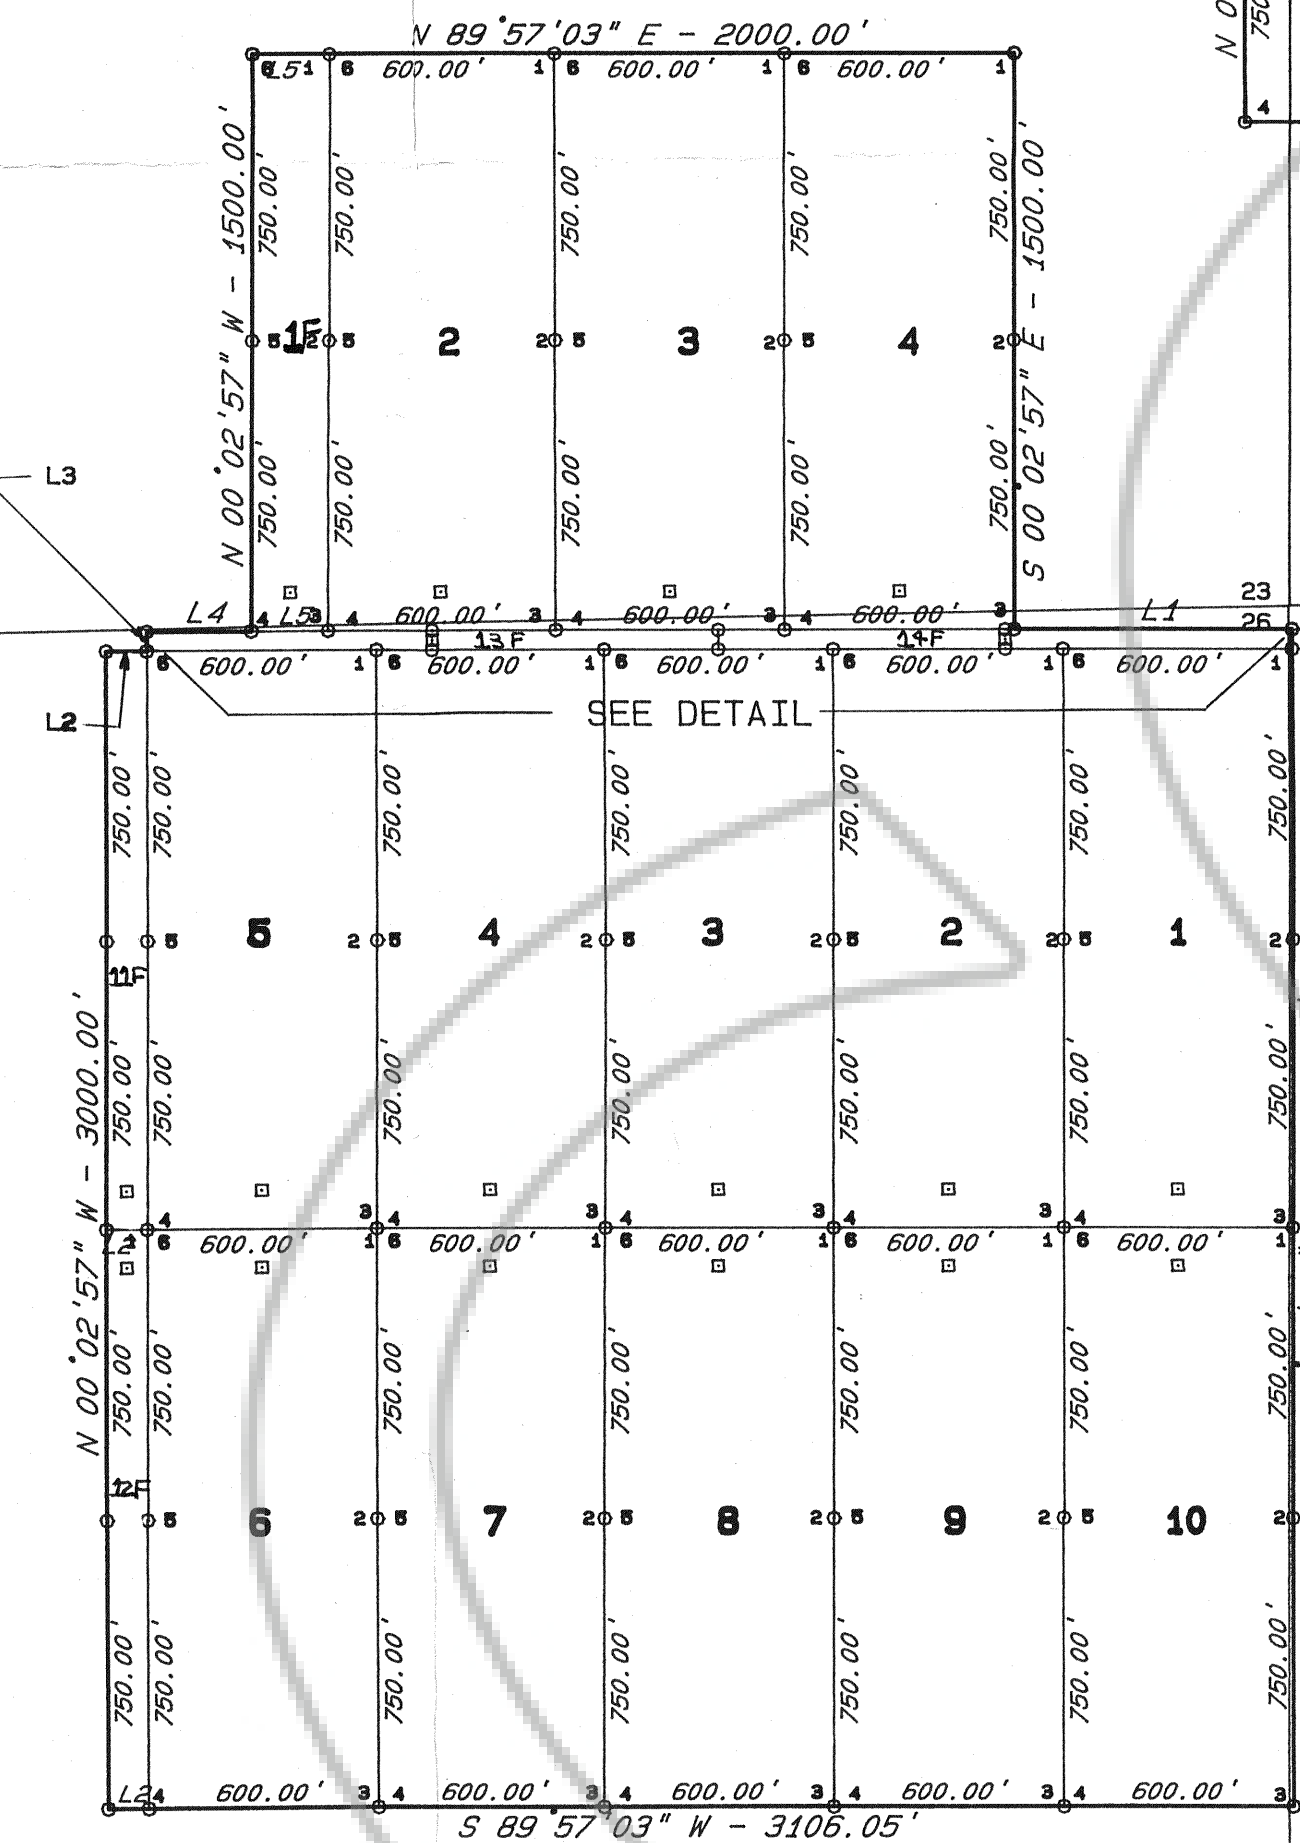

## PANDORA CLAIMS 1-14

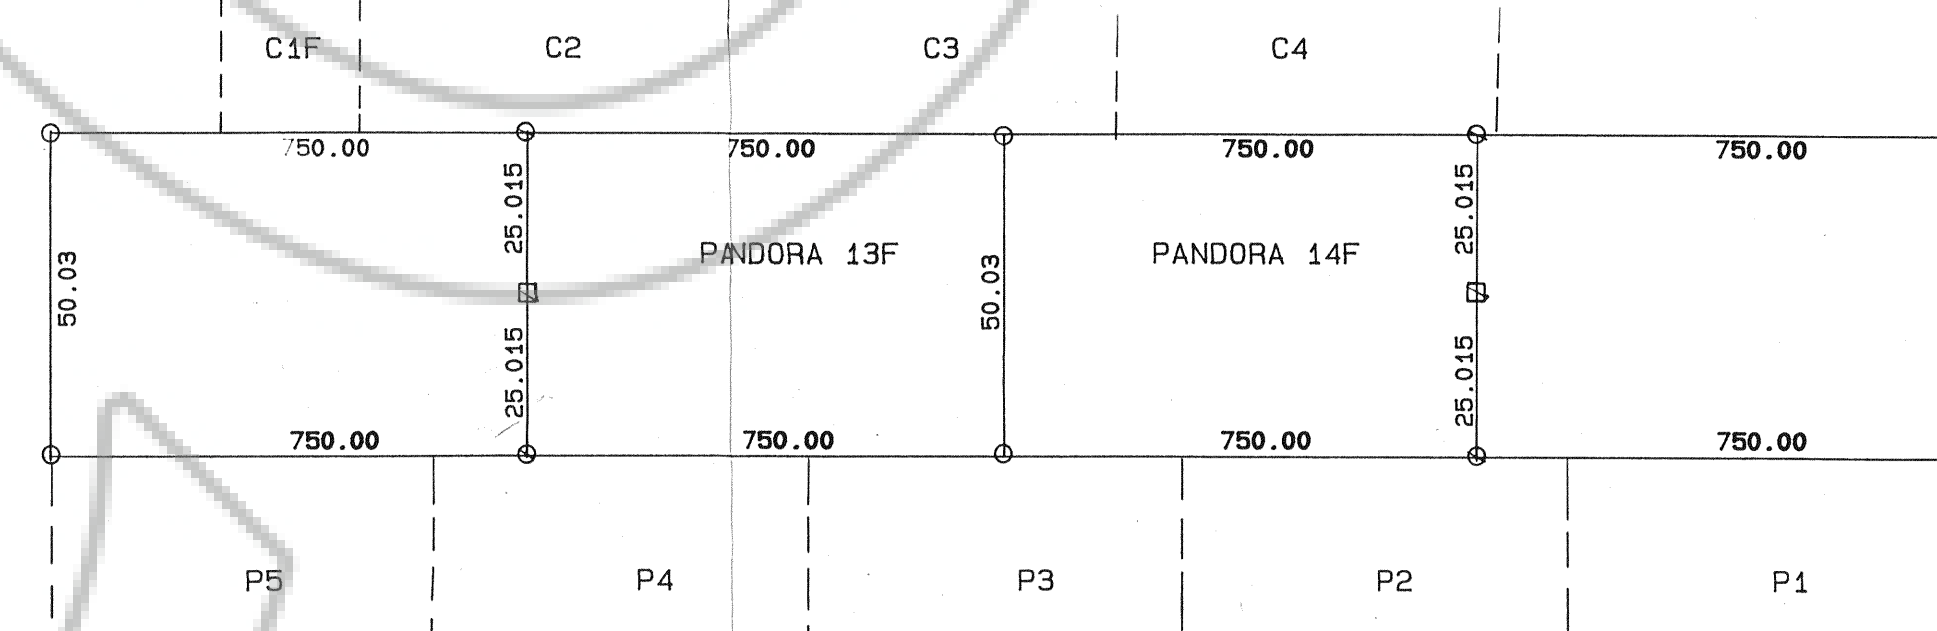

## S.J. CLAIMS 1-16

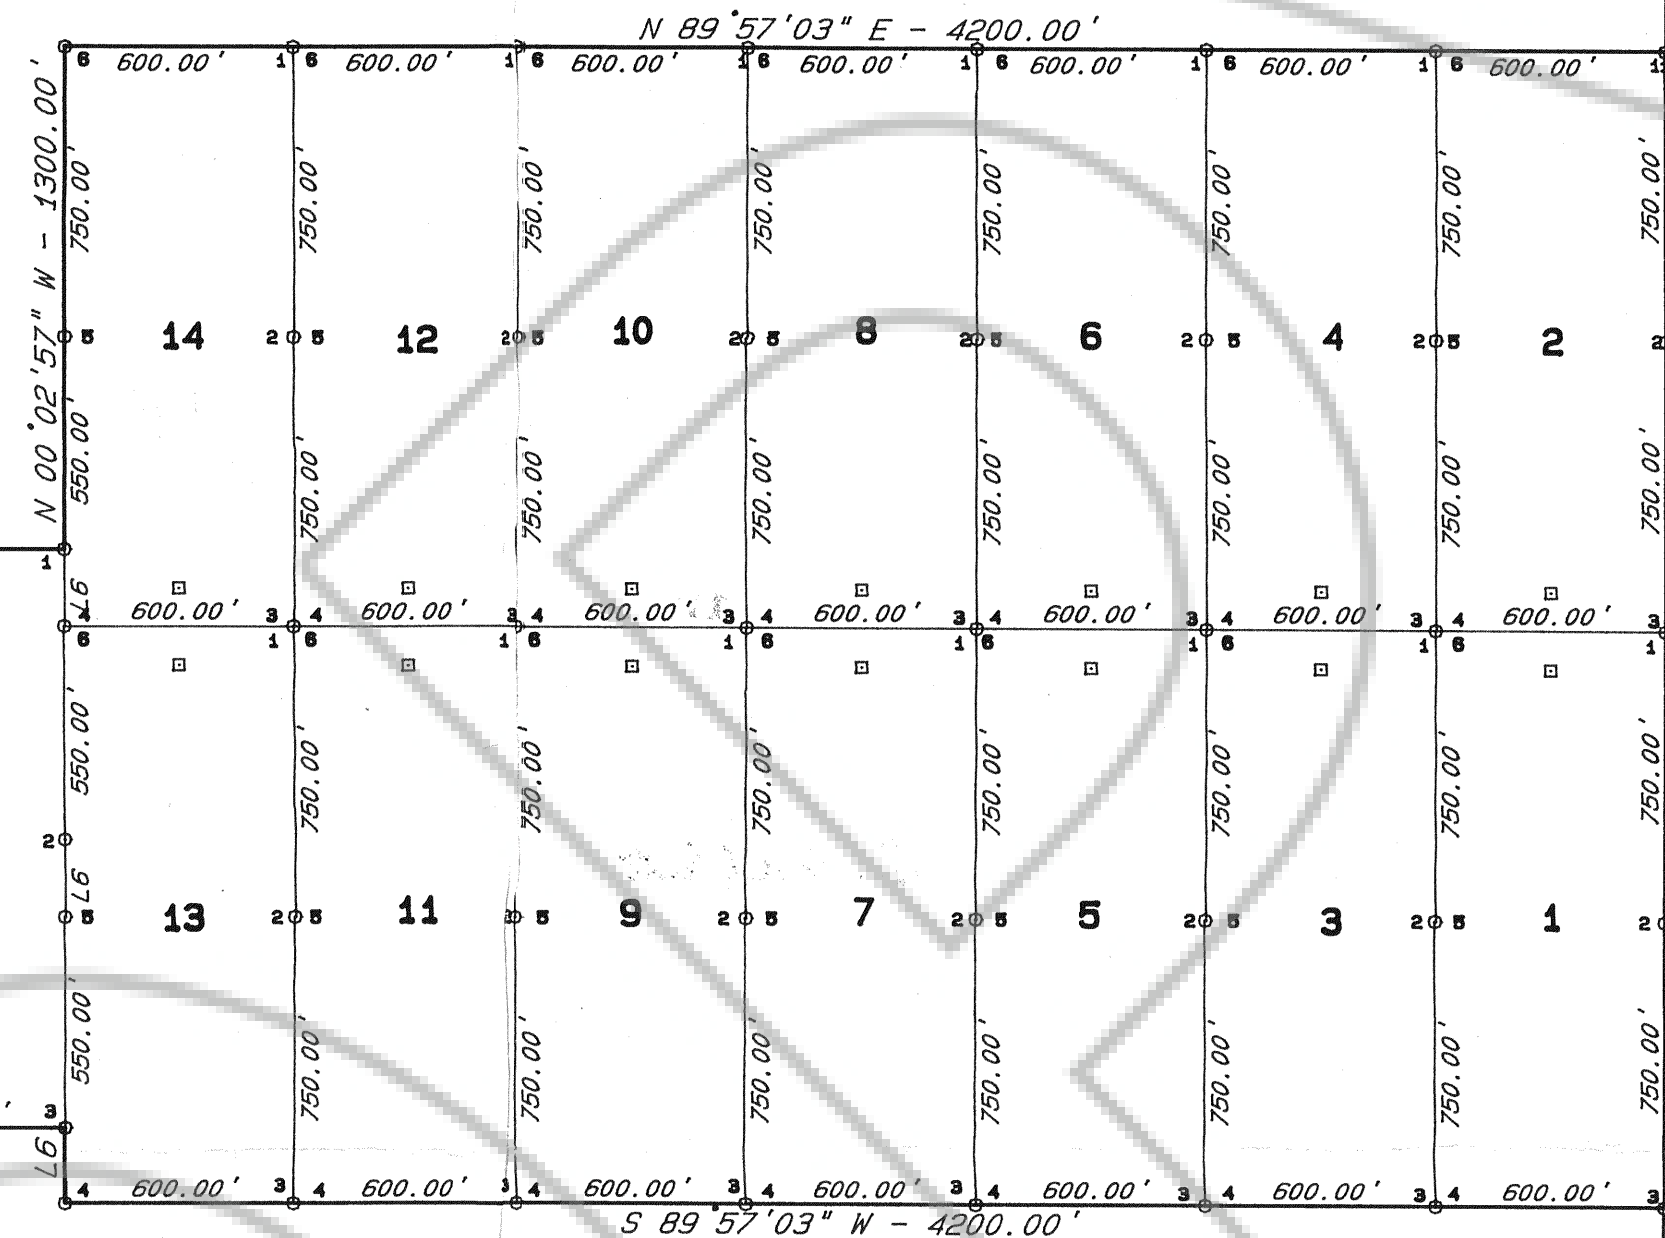

## DETAIL N.T.S.

## BASIS OF BEARINGS:

THE LINE BETWEEN THE SOUTHWEST CORNER AND THE NORTHWEST CORNER OF SECTION 19, TOWNSHIP 36 NORTH, RANGE 50 EAST, M.D.B. & M., TAKEN AS NORTH 00° 01' 02" WEST.

## LEGEND:

- FOUND SECTION CORNER AS NOTED
- SET 4"x4" WOOD POST WITH LOCATION NOTICE  
SET 5/8" REBAR WITH SUMMIT ENGINEERING CORPORATION  
CAP 2 FEET EAST OF WOOD POST
- SET 4"x4" WOOD POST WITH ALUMINUM TAG  
SET 5/8" REBAR WITH SUMMIT ENGINEERING CORPORATION  
CAP 2 FEET EAST OF WOOD POST


## NOTE:

SECTION LINES SHOWN IN T.36 N., R.49 E., M.D.B. & M., WERE PROTRACTED FROM TOWNSHIP PLATS.

## DATES OF LOCATION:

| CLAIM NAME AND NO. | DATE OF LOCATION  | DATE MONUMENTATION COMPLETED |
|--------------------|-------------------|------------------------------|
| PANDORA 1          | FEBRUARY 9, 1988  | FEBRUARY 10, 1988            |
| PANDORA 2 - 14F    | FEBRUARY 10, 1988 | FEBRUARY 10, 1988            |
| CORBETT 1F - 4     | FEBRUARY 10, 1988 | FEBRUARY 10, 1988            |
| S.J. 1 - 16        | JANUARY 15, 1988  | JANUARY 15, 1988             |

| LINE | BEARING         | DISTANCE |
|------|-----------------|----------|
| L1   | N 89° 57' 03" E | 726.08'  |
| L2   | N 89° 57' 03" E | 106.05'  |
| L3   | N 00° 02' 57" W | 50.03'   |
| L4   | N 89° 57' 03" E | 273.92'  |
| L5   | N 89° 57' 03" E | 200.00'  |
| L6   | N 00° 02' 57" W | 200.00'  |
| L7   | S 89° 57' 03" W | 1200.00' |
| L8   | N 89° 57' 03" E | 1200.00' |

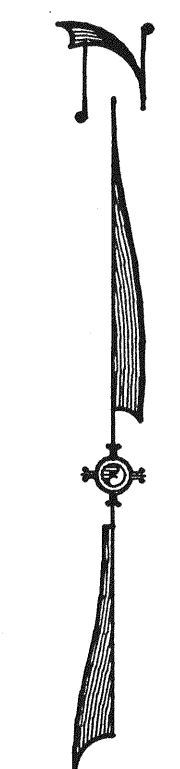

1" = 500'



FILE NO. 117559

Filed at the request of  
*Barrick Goldstrike*  
Date 4-4, 1988  
Time 4:09 P.M.  
*M.M. Rehnert*  
Eureka County Recorder

MAP OF RELOCATED  
PANDORA, CORBETT, AND S.J.  
LODE MINING CLAIMS

RELOCATED BY BARRICK GOLDSTRIKE JOINT VENTURE  
P.O. BOX 29 ELKO, NV. 89801

RELOCATED JANUARY 15, 1988 THRU FEBRUARY 10, 1988  
IN SECTIONS 23, 24, & 26, T.36 N., R.49 E.

LYNN MINING DISTRICT EUREKA COUNTY, NEVADA

**SUMMIT** ENGINEERING CORPORATION  
CONSULTING ENGINEERS AND SURVEYORS  
272 FIFTH STREET  
ELKO, NEVADA 89801 (702) 738-8058

SHEET 1 OF 1