


LOCATORS CERTIFICATE FOR FIELD NOTES & RECORD OF SURVEY PURSUANT TO N.R.S. 517.210

John H. Milton III, the undersigned, being Registered Land Surveyor No. 5271 of the State of Nevada hereby certifies that this map fully and accurately delineates a survey actually made by him, or under his direction between the 8th day of April 1988 and the 8th day of April 1988; that the names of the claims surveyed and their respective locations are as set forth on the map and as described in the field notes of this survey (which field notes are hereby by reference incorporated herein) and that the description incorporated in said field notes, and as portrayed on this map are sufficient to identify and fix the position of the claims on the ground.



4-8-88

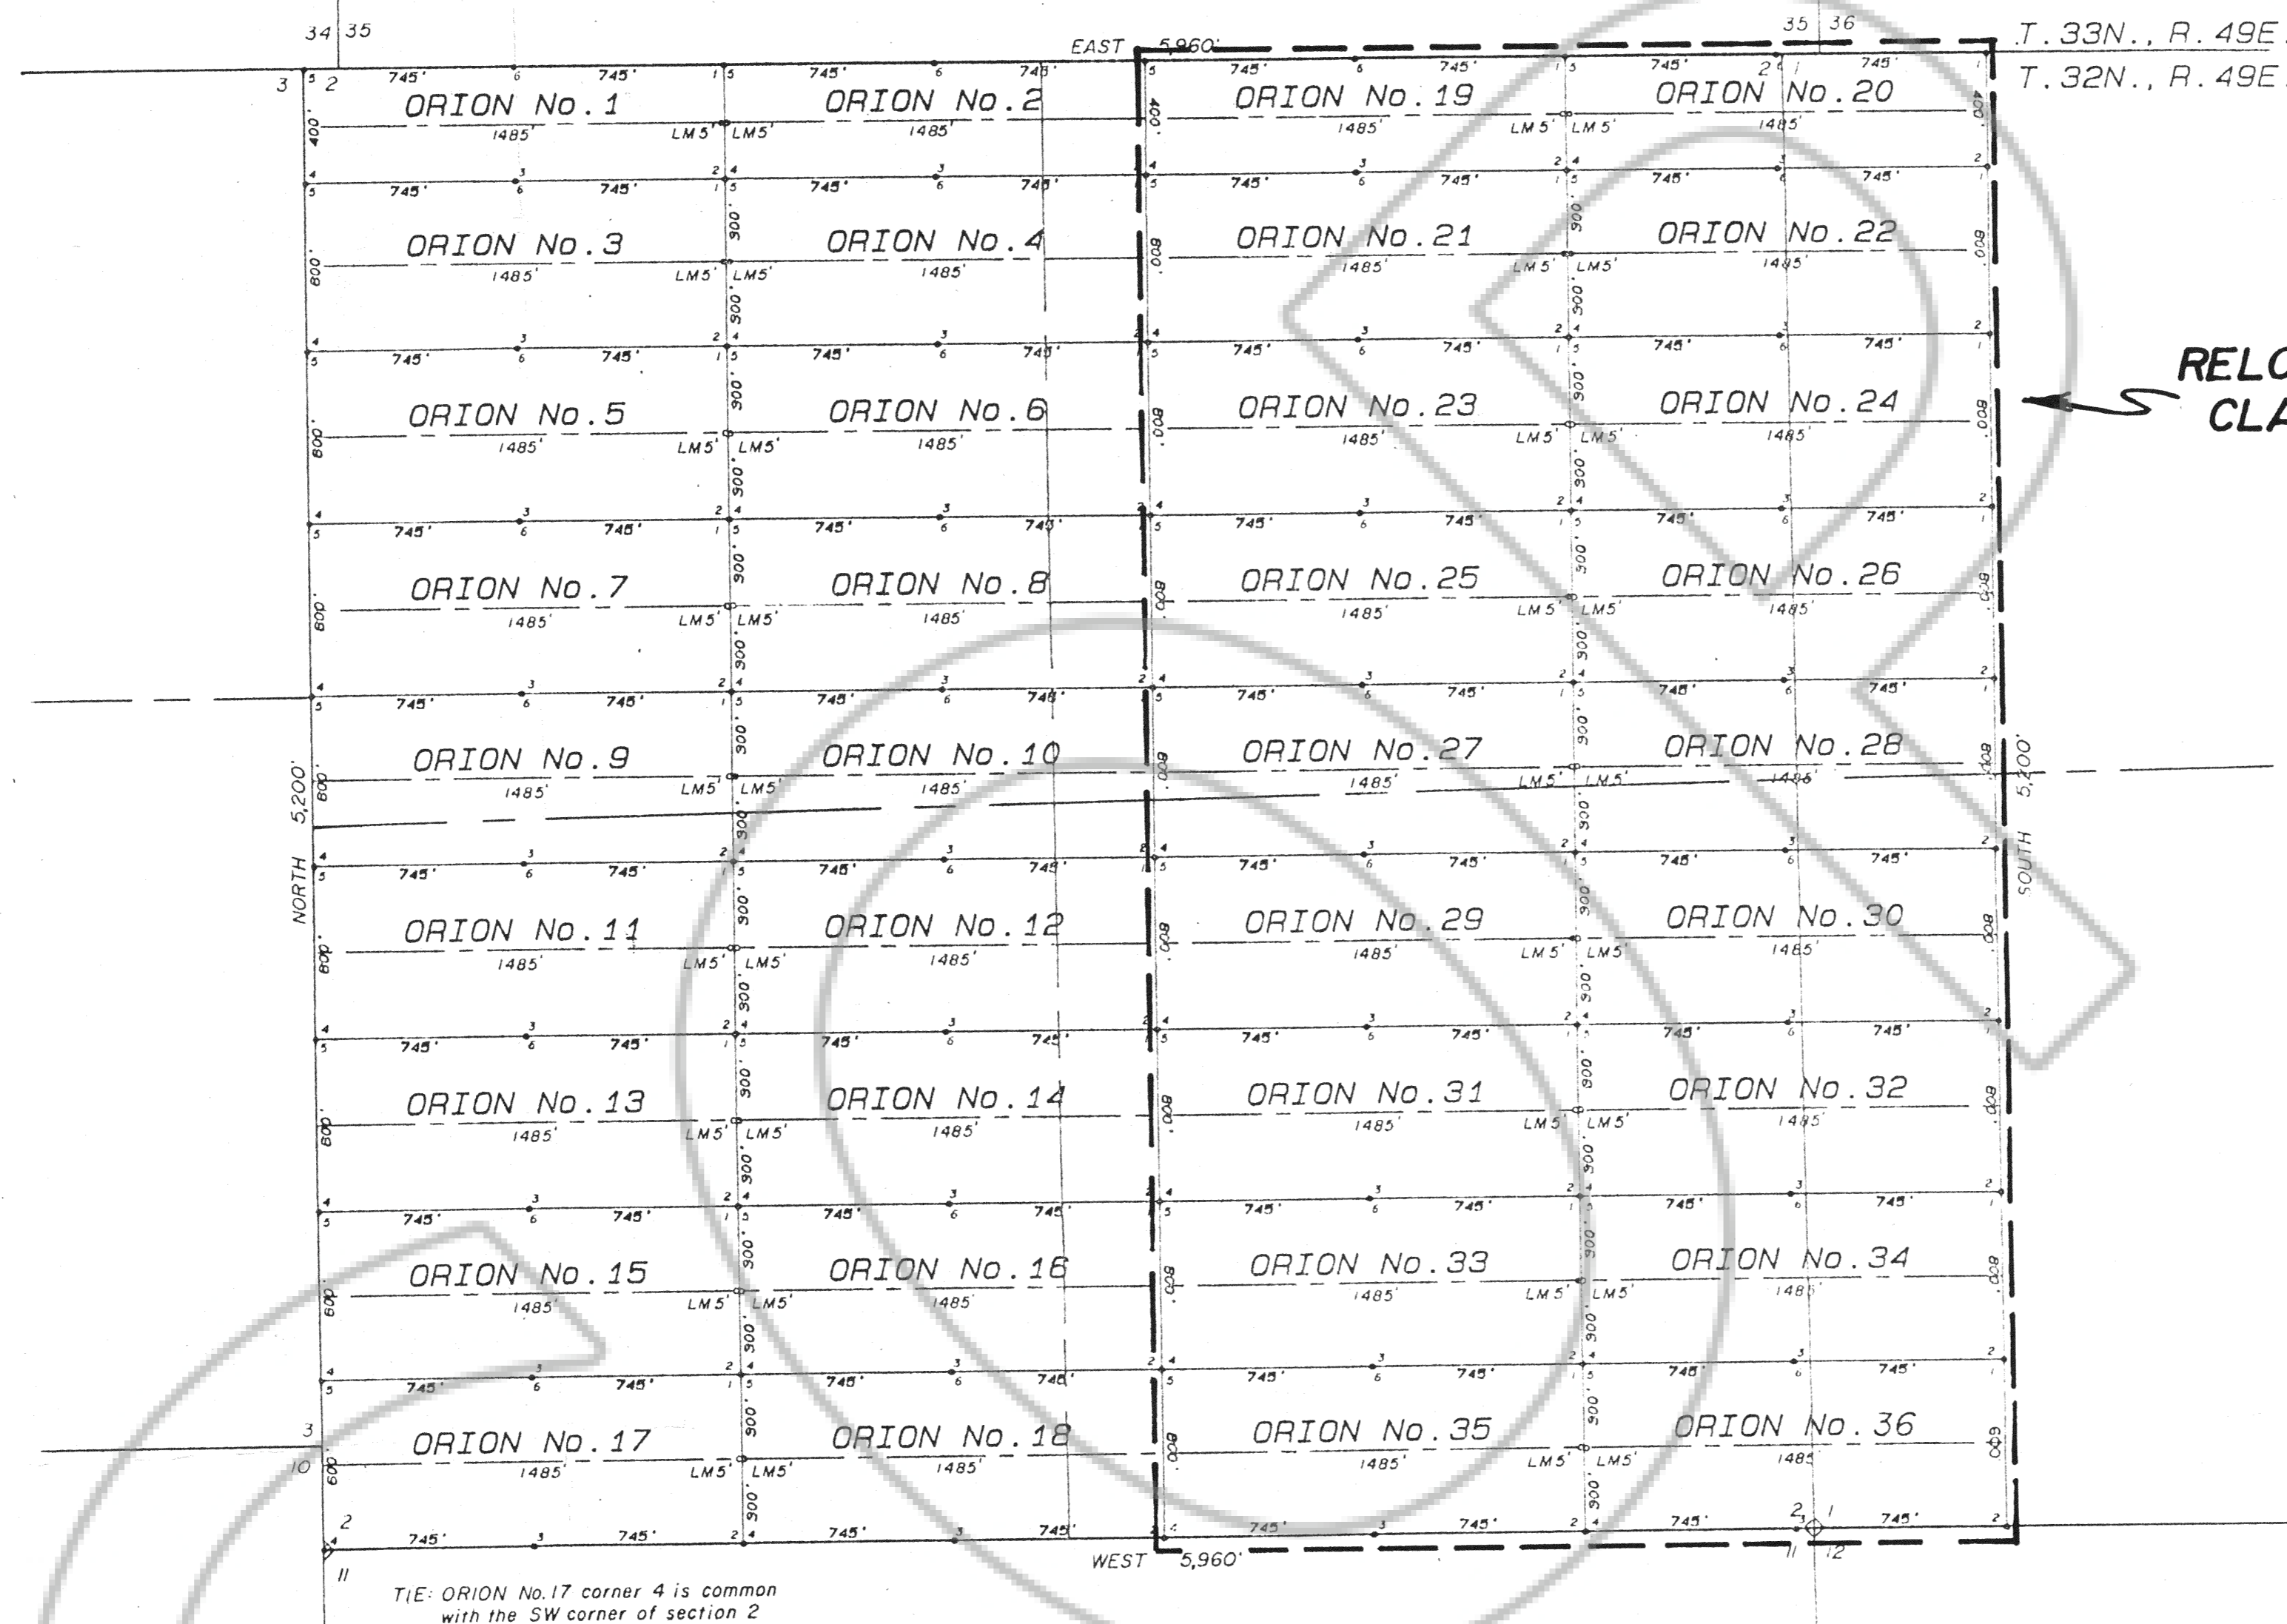

RELOCATED CLAIMS

- NOTES
- Indicates a claim boundary monument set this survey, a 3"x5" PVC post marked for the appropriate corner number with a metal tag wired to the post.
 - Indicates a claim location monument a 3"x5" PVC post marked for the appropriate claim location name with a metal tag wired to the post and a plastic bottle with the notice of location inside. All claim location monuments are set 5' from the end line unless otherwise noted.
 - Indicates found Section corner a GLO Brass Cap as noted.


Basis of Bearings:
The section line between the SW corner and the SE corner of section 2, T.32N., R.49E., M.D.B.&M. being East.

Locator:

ORION MINERALS
146 WEST SECOND STREET
WINNEMUCCA, NEVADA 89445

CLAIMS WERE LOCATED ON APRIL 8, 1988

SCALE: 1"=500'

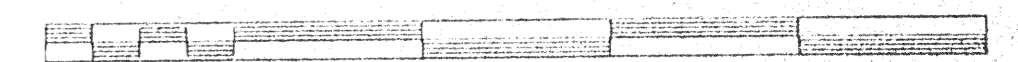

TIE: ORION No.17 corner 4 is common with the SW corner of section 2

MADE AT THE REQUEST OF Desert Mountain Inc.
on April 8, 1988, at 51 mins. past 12 M.
RECORDS OF EUREKA COUNTY, NEVADA M. N. REBALEATI Recorder
File No. 117587 Fee \$ 270.00

117587

Desert Mountain Inc.
Land Surveyors
146 West Second Street
Winnemucca, Nevada 89445
702-823-4414

MAP OF
ORION LODE CLAIMS
FOR

ORION MINERALS

WITHIN SECTION 2, T. 32N., R. 49E.
M. D. B. & M.
EUREKA COUNTY, NEVADA