



LOCATORS CERTIFICATE FOR FIELD NOTES & RECORD OF
SURVEY PURSUANT TO N.R.S. 517.210

John H. Milton III, the undersigned, being Registered Land Surveyor No. 5271 of the State of Nevada hereby certifies that this map fully and accurately delineates a survey actually made by him, or under his direction between the 8th day of April 1988 and the 8th day of April 1988; that the names of the claims surveyed and their respective locations are as set forth on the map and as described in the field notes of this survey (which field notes are hereby by reference incorporated herein) and that the description incorporated in said field notes, and as portrayed on this map are sufficient to identify and fix the position of the claims on the ground.

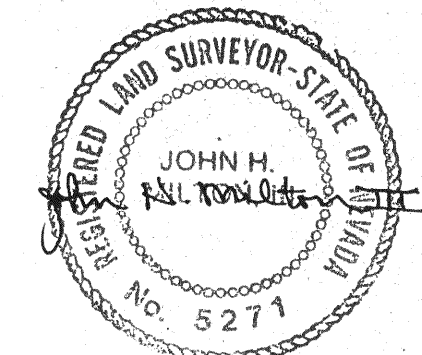

4-8-88

RELOCATED
CLAIMS

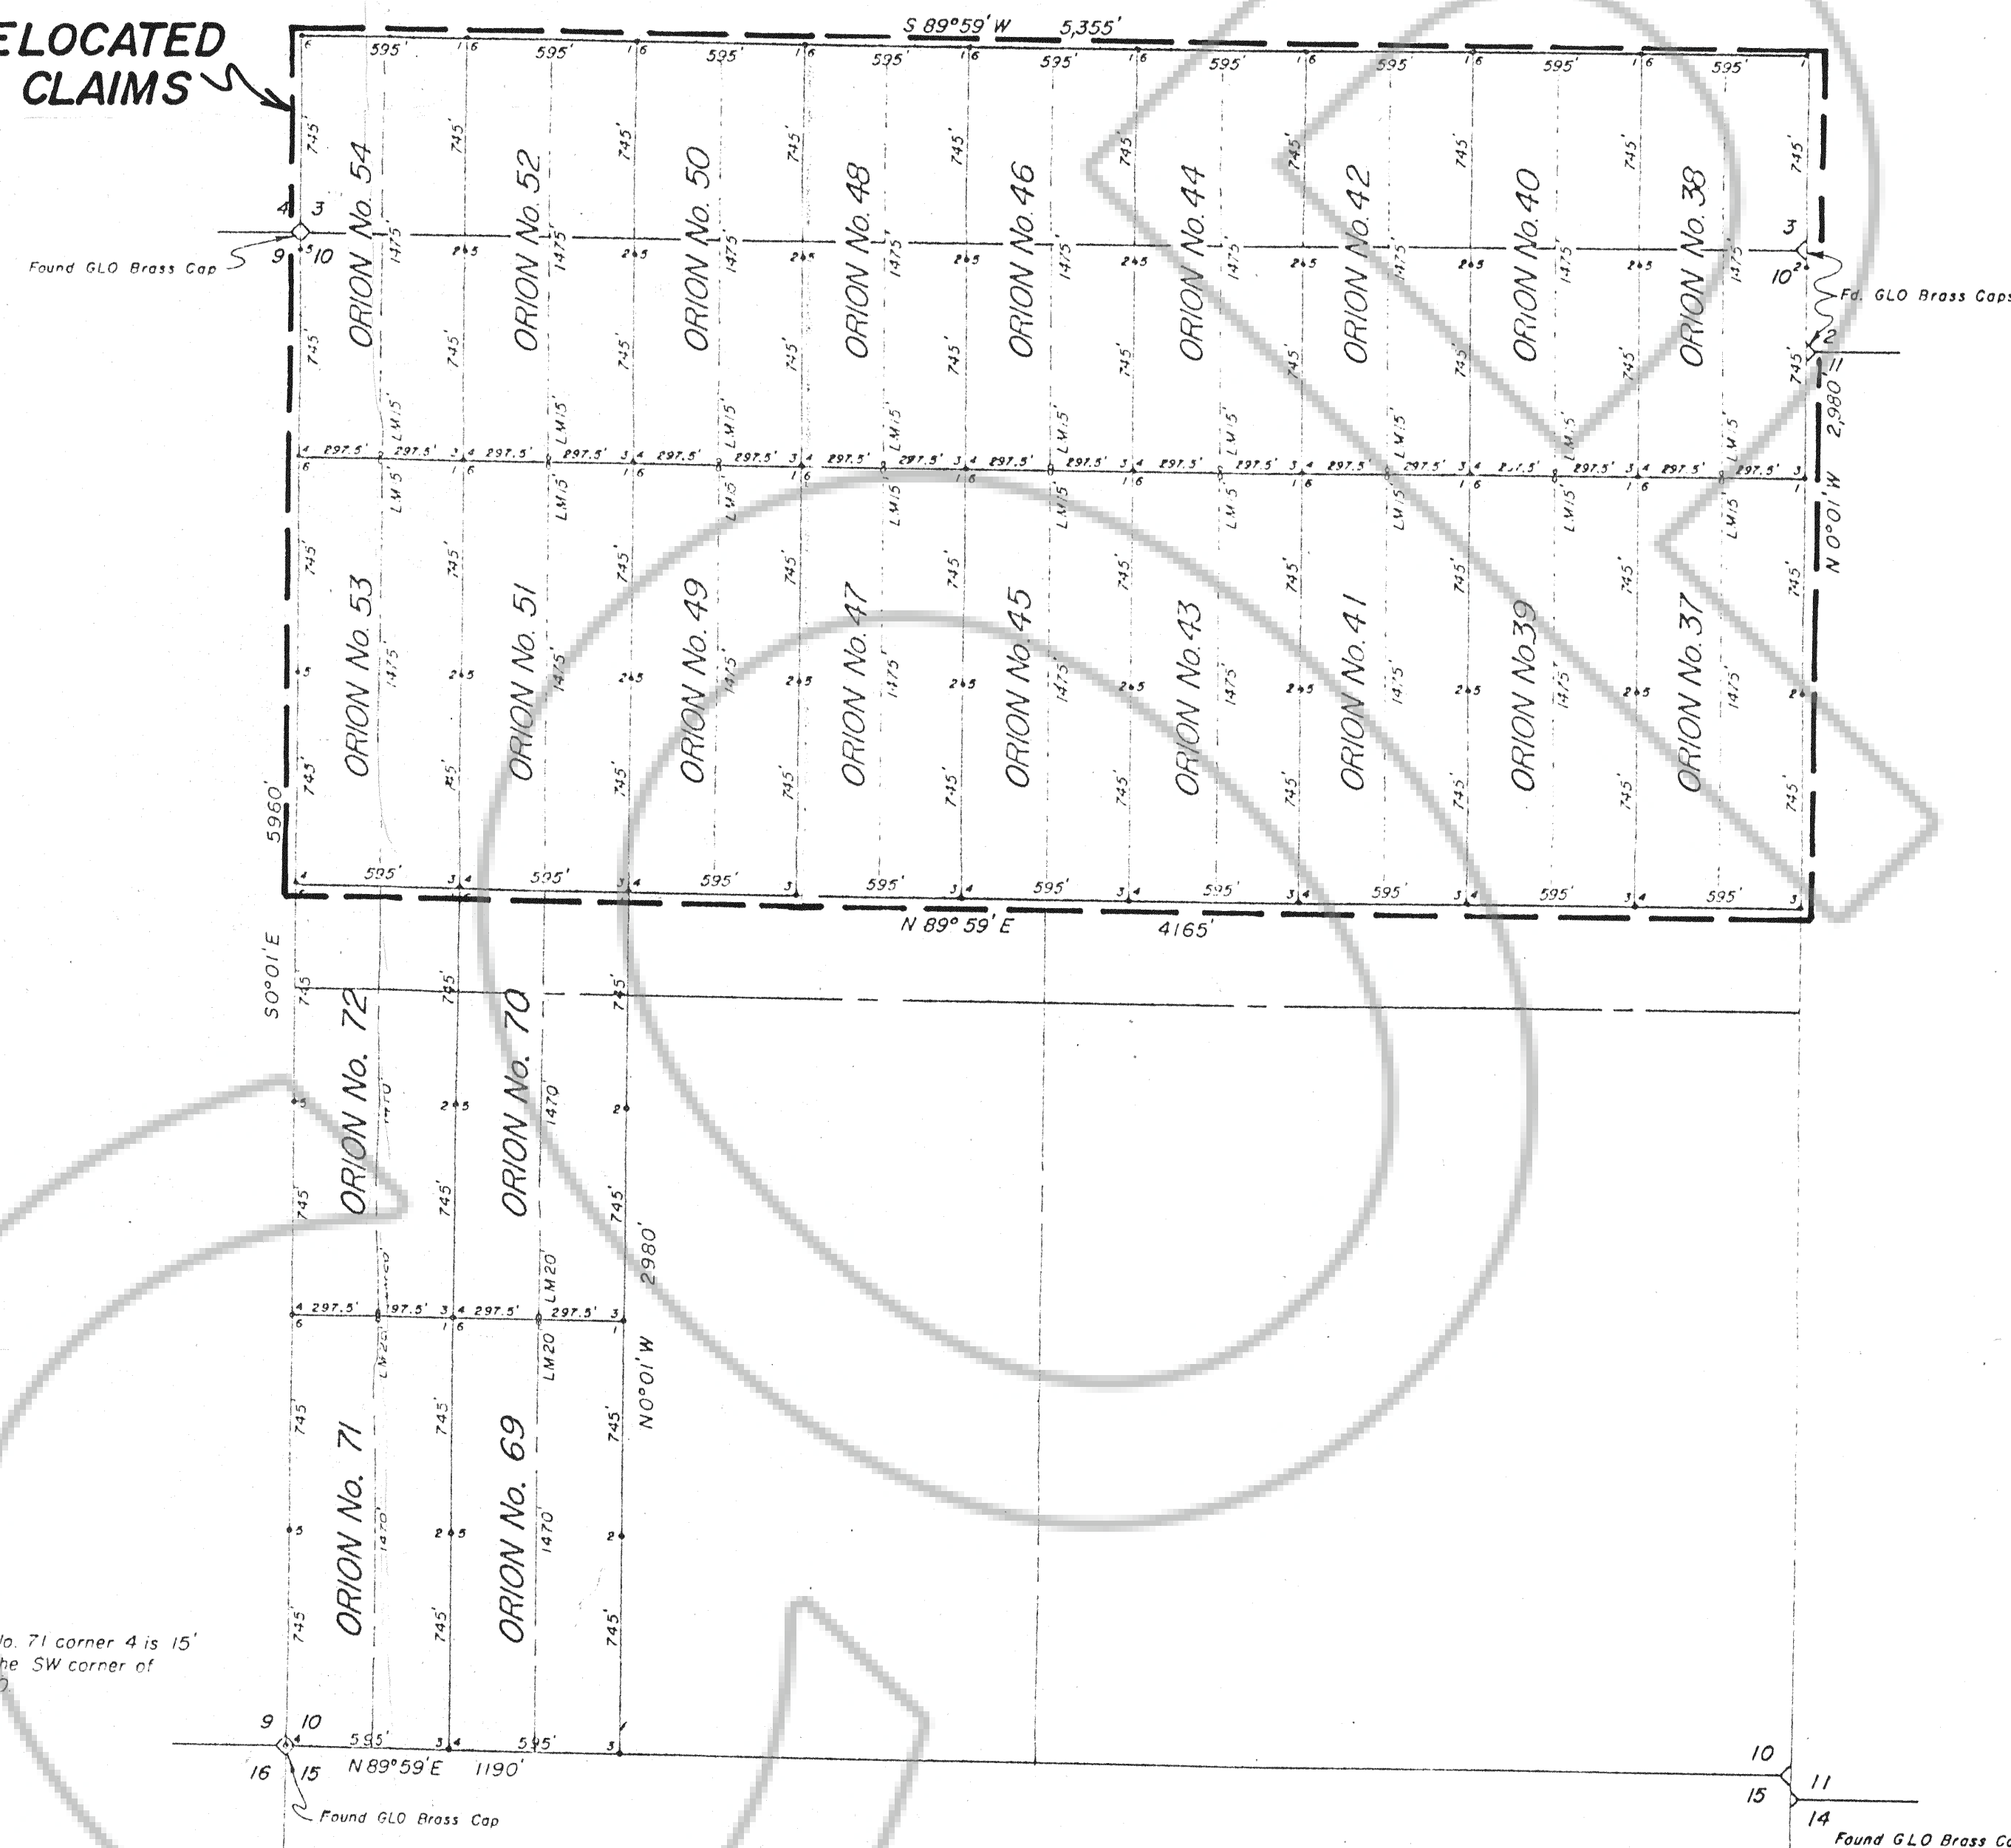

- NOTES
- Indicates a claim boundary monument set this survey, a 3"x5" PVC post marked for the appropriate corner number with a metal tag wired to the post.
 - Indicates a claim location monument a 3"x5" PVC post marked for the appropriate claim location name with a metal tag wired to the post and a plastic bottle with the notice of location inside. All claim location monuments are set 15' from the end line unless otherwise noted.
 - Indicates found Section corner a GLO Brass Cap as noted.
 - Indicates found 1/4 Section corner a BLM Brass Cap as noted.


BASIS OF BEARINGS: The Survey Plat for T.32N., R.49E., M.D.B. & M. Approved October 18, 1821.

LOCATOR:

ORION MINERALS
146 WEST SECOND STREET
WINNEMUCCA, NEVADA 89445

CLAIMS WERE LOCATED ON APRIL 8, 1988

SCALE: 1"=500'

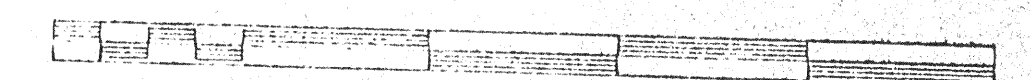

FILED AT THE REQUEST OF *Desert Mountain Inc.*
on *April 8, 1988*, at *5:22* mins, past *12* M.
RECORDS OF EUREKA COUNTY, NEVADA M.N. REBALEATI, Recorder
File No. *117606* Fee \$ *220.00*

Desert Mountain Inc.
Land Surveyors
146 West Second Street
Winnemucca, Nevada 89445
702 623-4414

MAP OF
ORION LODE CLAIMS
FOR
ORION MINERALS

WITHIN SECTION 10, T.32N., R.49E.

M.D.B. & M.
EUREKA COUNTY, NEVADA

117606