



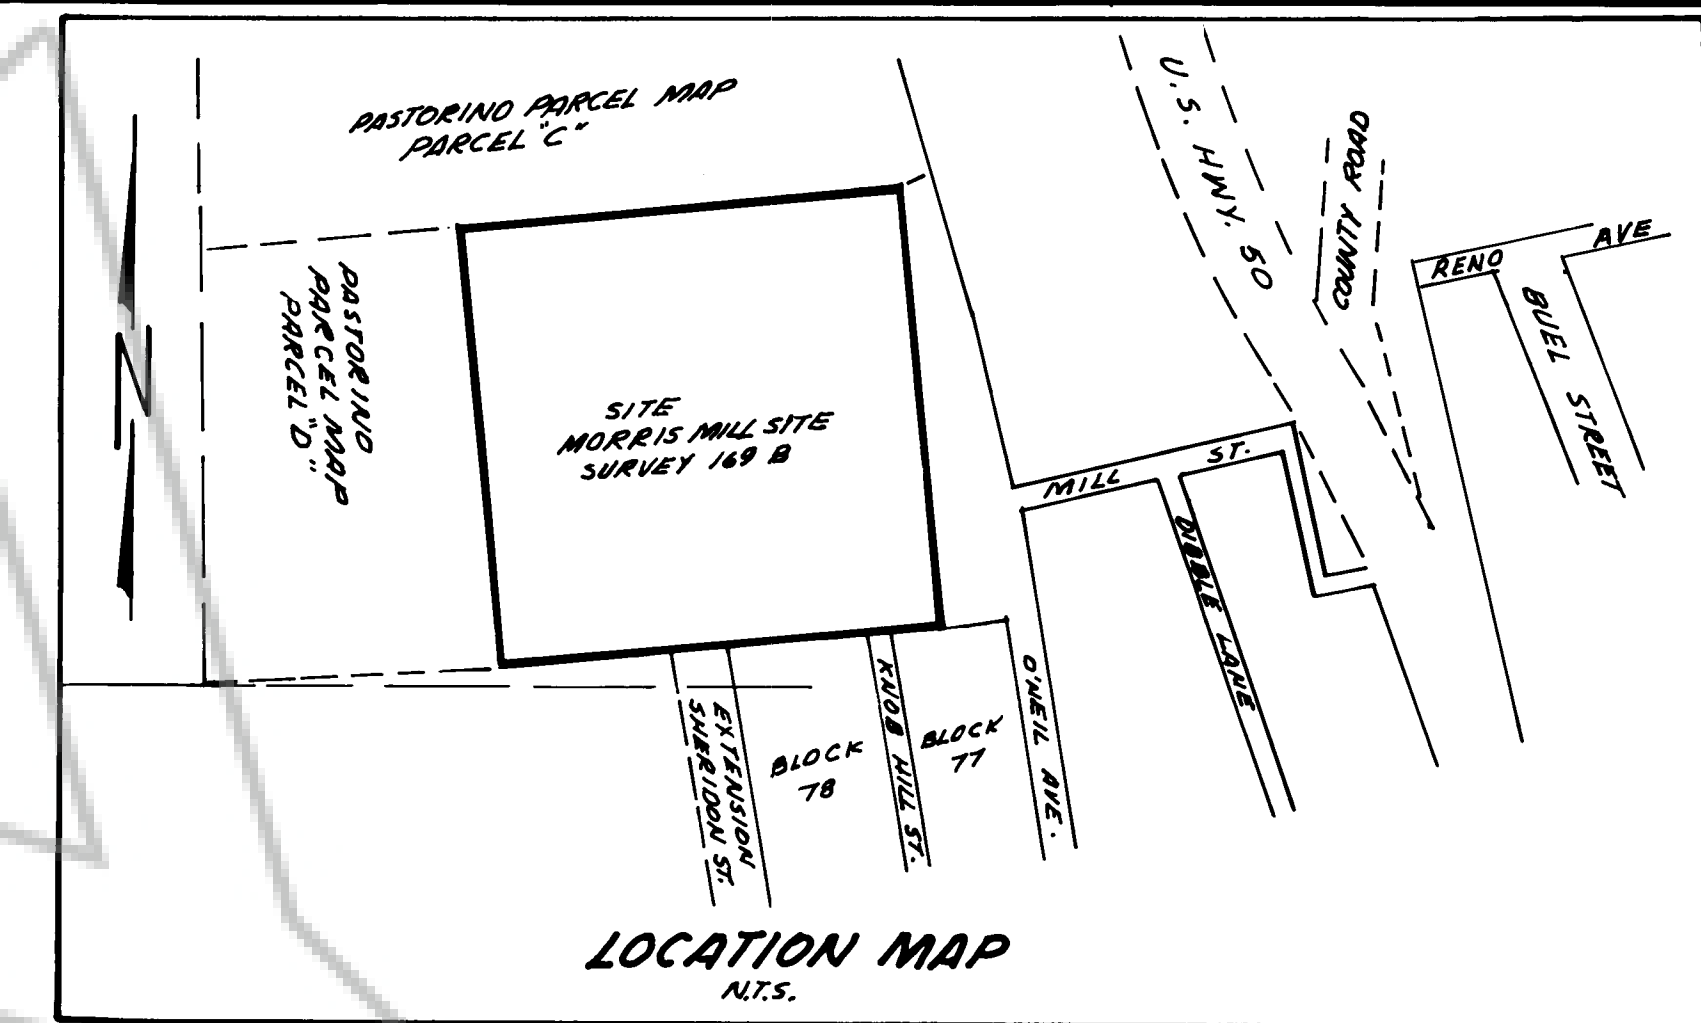

SURVEYOR'S CERTIFICATE:

I, WILLIAM P. HENDRICKS, DO HEREBY CERTIFY THAT THIS IS A TRUE AND ACCURATE PLAT OF THE LAND SHOWN HEREON, TAKEN FROM FIELD NOTES OF A SURVEY MADE BY ME AND COMPLETED ON MARCH 12, 1988. I DO FURTHER CERTIFY THAT MONUMENTS OF THE REQUIRED CHARACTER OCCUPY THE POSITIONS INDICATED HEREON AND ARE SUFFICIENT TO ENABLE THE SURVEY TO BE RETRAILED.

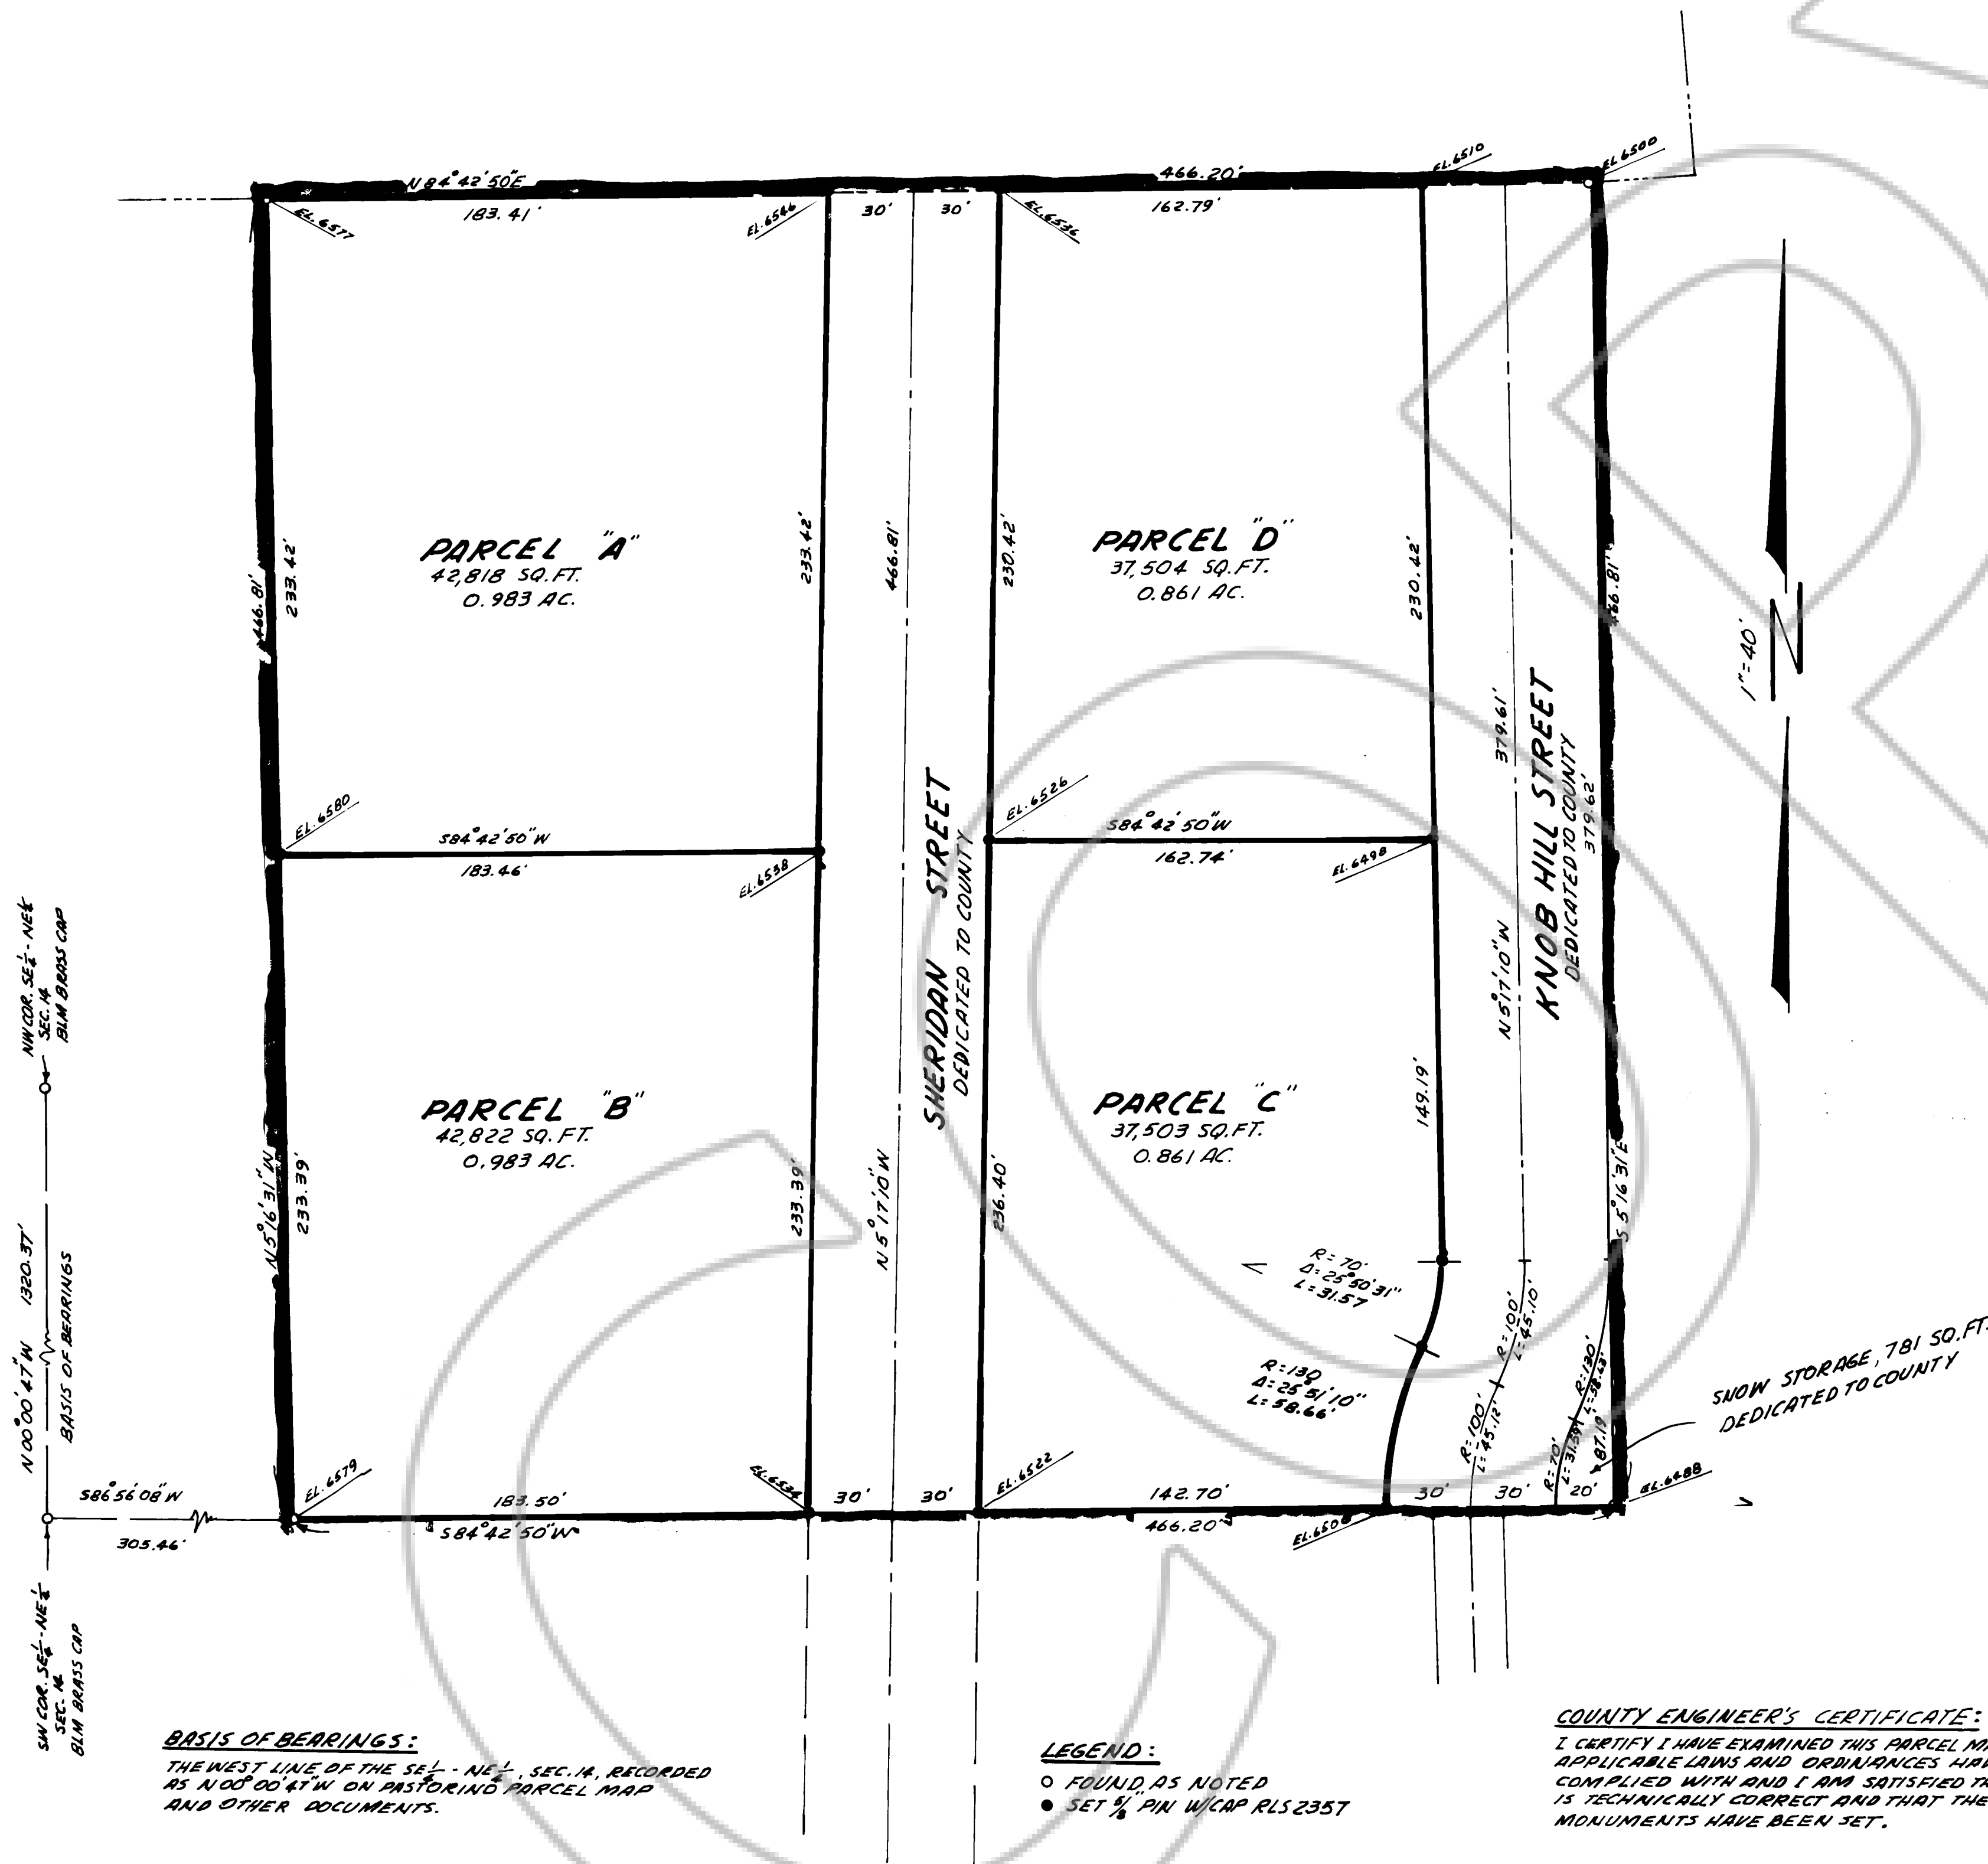

OWNER'S CERTIFICATE:


THIS IS TO CERTIFY THAT THE UNDERSIGNED, WILLIAM D. MILES, IS THE OWNER OF THE TRACT OF LAND SHOWN ON THIS MAP, THAT HE HEREBY DEDICATES THOSE SHOWN AS SHERIDAN STREET AND KNOB HILL STREET TO EUREKA COUNTY AND FURTHER GRANTS THOSE PERMANENT EASEMENTS SHOWN HEREON FOR UTILITY INSTALLATION AND ACCESS.

William D. Miles
WILLIAM D. MILES

NOTARY'S CERTIFICATE:

STATE OF NEVADA }
COUNTY OF LYON } ss.
ON THIS 29th DAY OF MARCH, 1988, PERSONALLY APPEARED BEFORE ME, A NOTARY PUBLIC, WILLIAM D. MILES, KNOWN TO ME TO BE THE PERSON DESCRIBED IN THE FOREGOING INSTRUMENT AND ACKNOWLEDGED THAT HE EXECUTED THE SAME.

William D. Miles
NOTARY PUBLIC

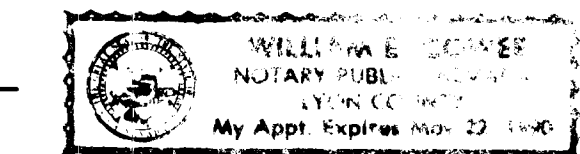

PLANNING COMMISSION'S CERTIFICATE:

THIS PARCEL MAP WAS APPROVED BY THE EUREKA COUNTY PLANNING COMMISSION ON THIS 14th DAY OF APRIL, 1988.

James H. Haggard
CHAIRMAN

COUNTY COMMISSIONER'S CERTIFICATE:

APPROVED AND STREETS ACCEPTED FOR DEDICATION THIS 20th DAY OF APRIL, 1988, BY THE BOARD OF COUNTY COMMISSIONERS OF EUREKA COUNTY, NEVADA.

Jeffrey E. Haggard, Chairman
County Clerk

FILED FOR RECORD AT THE REQUEST OF WILLIAM D. MILES ON THIS 25th DAY OF APRIL, 1988, AT 4 MINUTES PAST 4 O'CLOCK P.M., OFFICIAL RECORDS OF EUREKA COUNTY, NEVADA.

Michael Palabatic
COUNTY RECORDER

FEE: 10.00

FILE NO.: 117941

PARCEL MAP FOR

WILLIAM D. MILES

A DIVISION OF THE MORRIS MILL SITE
SITUATE IN SE 1/4, NE 1/4, SEC. 14, T. 19N, R. 53E, M.D.M.

WILLIAM P. HENDRICKS, R.L.S.
LAND SURVEYORS
P.O. BOX 3948
SPARKS, NEVADA 89432

SCALE: 1" = 40'
DATE: 13 MAR, 1988

SHEET NUMBER

1 OF 1

PHONE 702-369-2852