

R. 51 E.

22

23

24

27

26


25

34

35

36

T.
35
N.

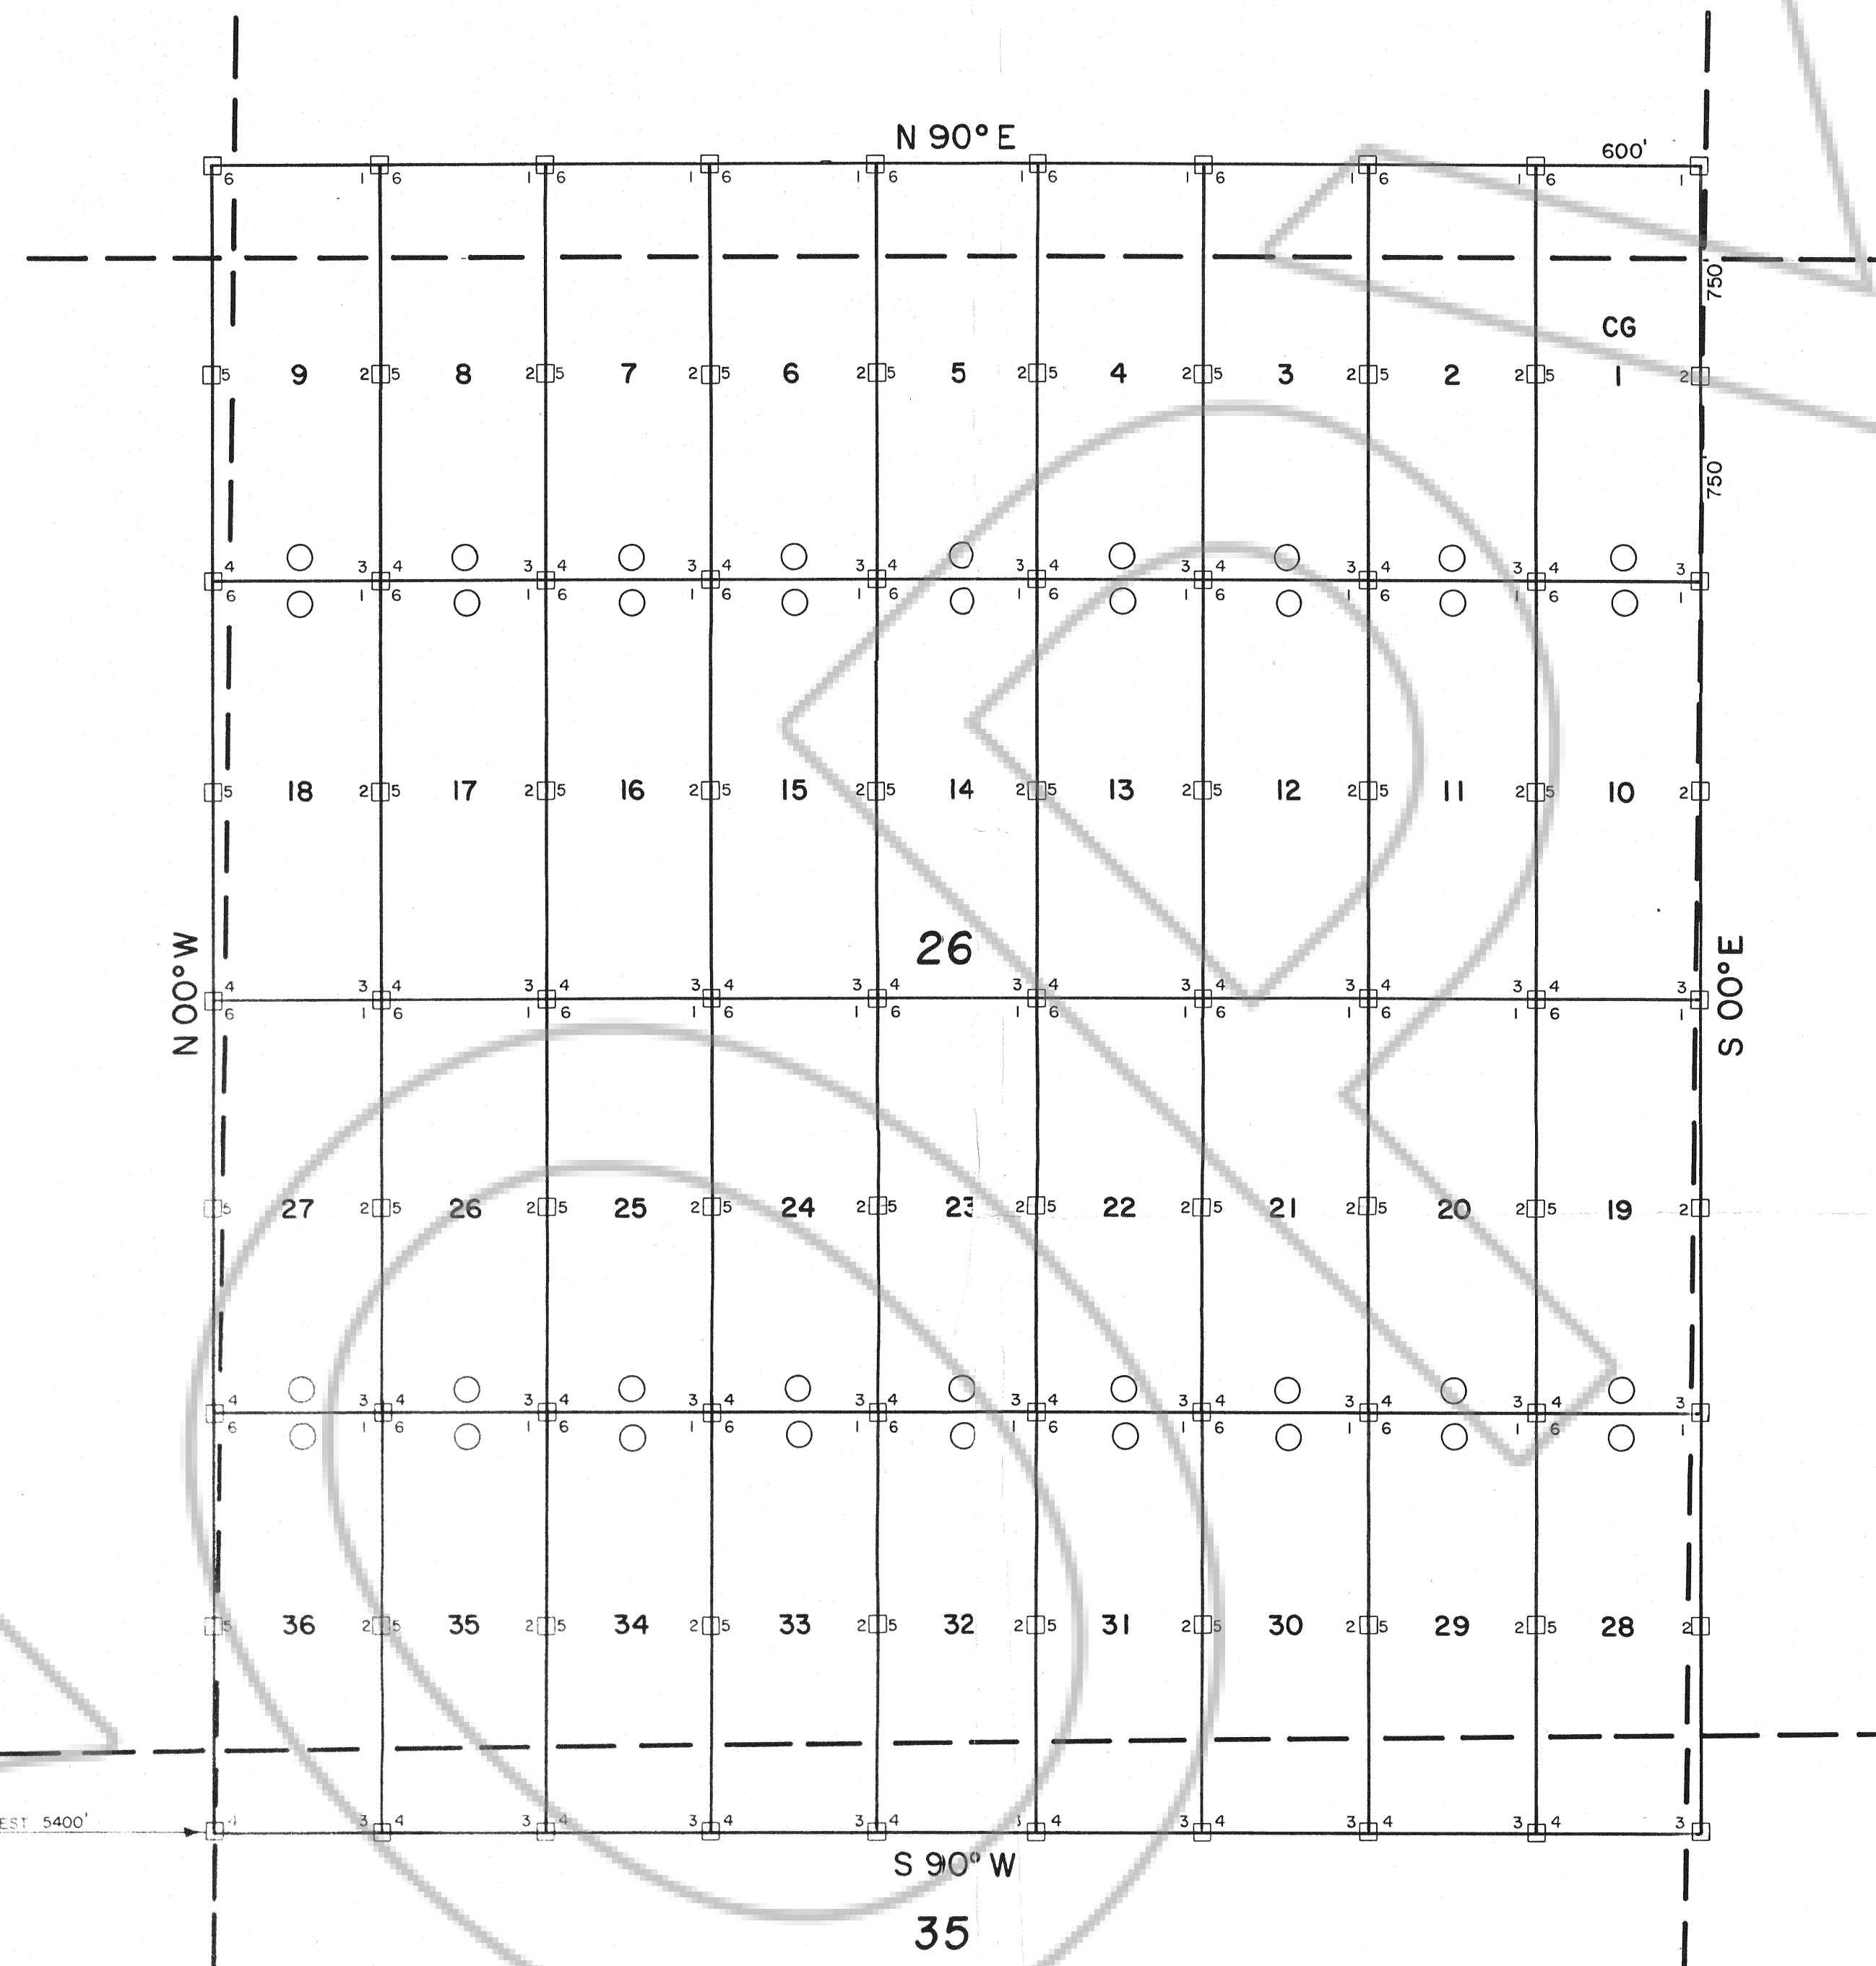


○=LOCATION MONUMENT

ALL CLAIMS ARE 600'x1500' UNLESS OTHERWISE NOTED.

ALL LOCATION MONUMENTS ARE OFFSET 10' FROM END CENTERS UNLESS OTHERWISE NOTED.

ALL LOCATION MONUMENTS, SIDE CENTERS AND CORNERS ARE MONUMENTED WITH 3" DIA. BY 5' IN LENGTH PVC PIPE.

BEARINGS SHOWN HEREON ARE TRUE BEARINGS.

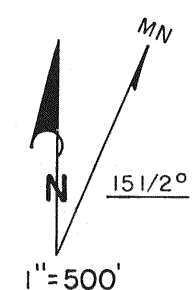

MAP

OF
LODE MINING CLAIMS
WITHIN
TOWNSHIP 35 NORTH, RANGE 51 EAST
MOUNT DIABLO MERIDIAN
EUREKA COUNTY, NEVADA
FOR
Horseshoe Gold Mining, Inc. (LOCATOR)
P.O. BOX 548, 135 EAST SECOND AVE.
BATTLE MOUNTAIN, NEVADA 89820

FILED AT THE REQUEST OF *Rocky Mountain Surveyors*
on *April 25*, 19*88*, at *4:45* mins, past *4:45* M.
RECORDS OF EUREKA COUNTY, NEVADA M. N. REBALEATI, Recorder
File No. *117981* Fee \$ *542.00*

CG CLAIMS 1-36

LOCATED- APRIL 11, 1988

117981