


R. 49 E.


T. 22 N.

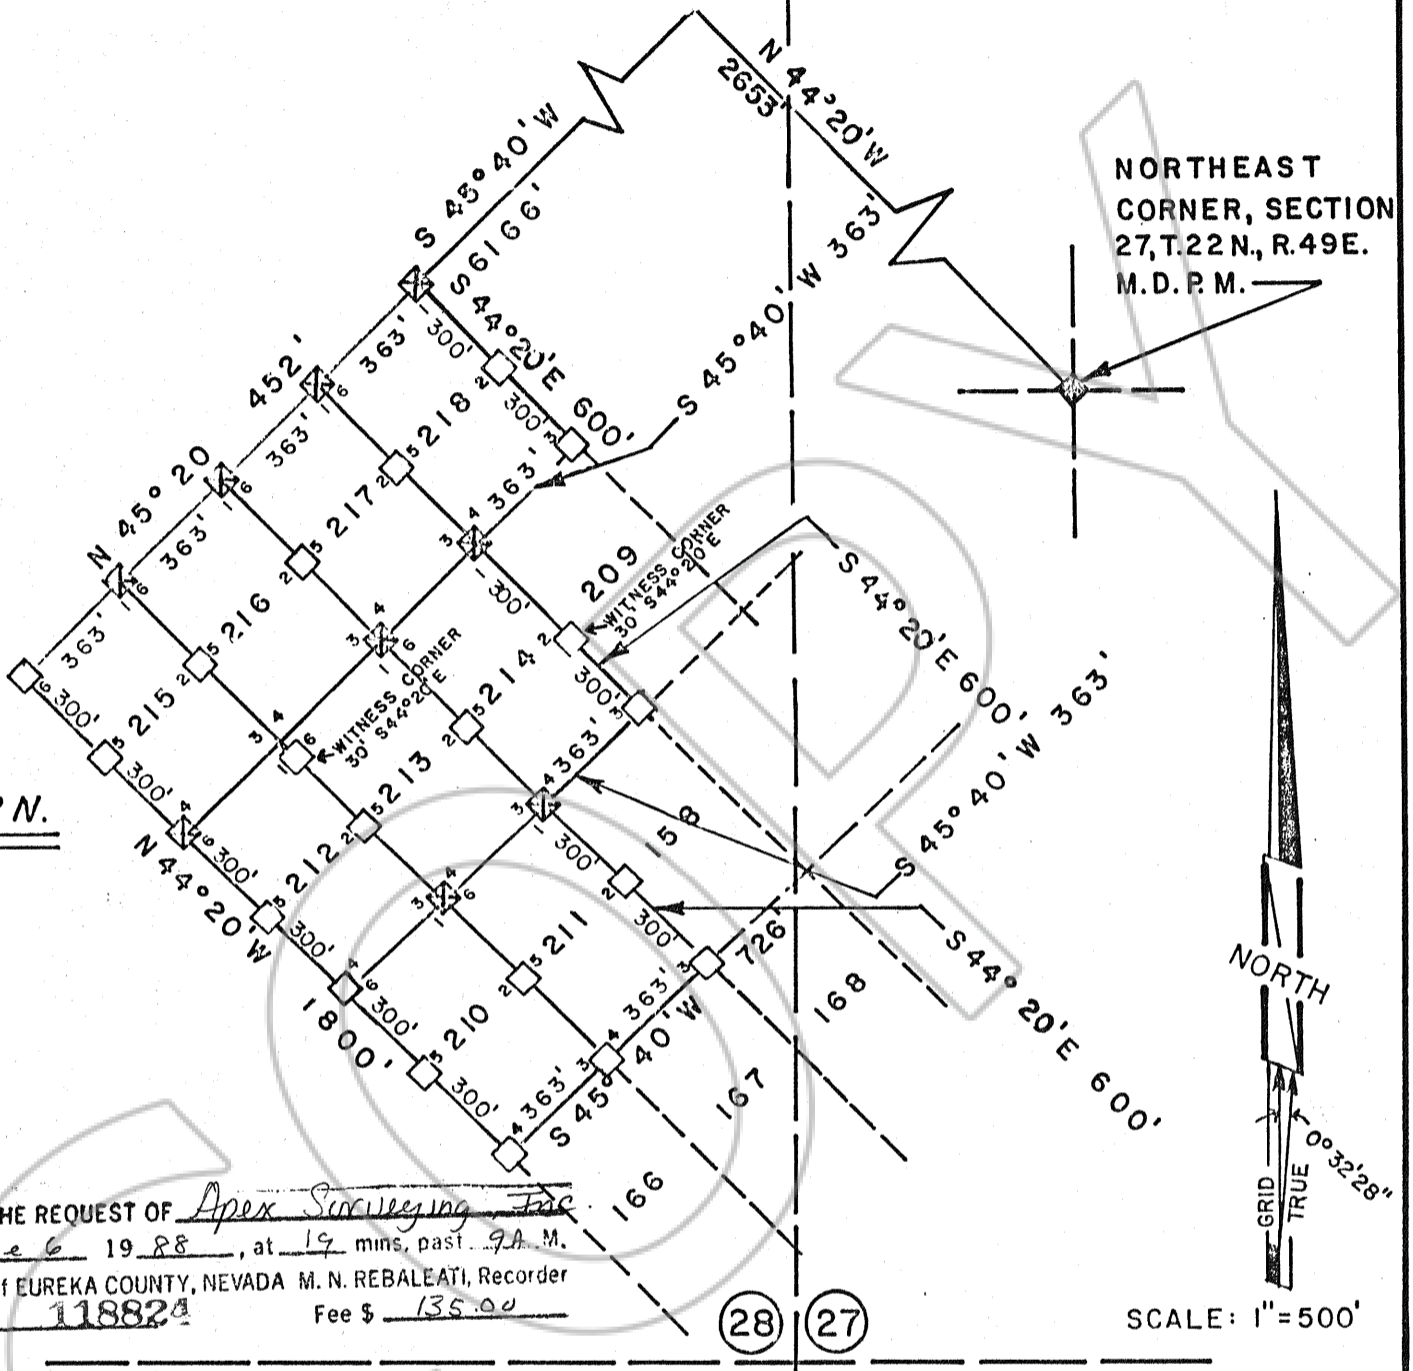

FILED AT THE REQUEST OF Apex Surveying, Inc.  
 on June 6 1988, at 19 mins, past 9A M.  
 RECORDS of EUREKA COUNTY, NEVADA M. N. REBALEATI, Recorder  
 File No. 118824 Fee \$ 135.00

**LEGEND**

- — 3 1/2" OR 4" WOOD POSTS 4' OR 4 1/2' LONG
- ⊠ — 3 1/2" OR 4" WOOD POST LOCATION MONUMENTS 4' OR 4 1/2' LONG

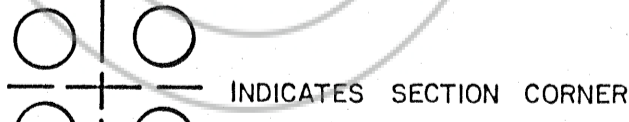

**NOTES**

SECTION LINES ARE PROJECTED.  
 BEARINGS SHOWN ARE GRID AND REFERENCED TO THE NEVADA STATE PLANE COORDINATE SYSTEM EAST ZONE (DISTANCES SHOWN ARE AT EARTH'S SURFACE)

**DATES**

118824

APRIL 23, 1988 — 210 THRU 218

**MAP OF THE  
 AM MILL SITE CLAIMS  
 EUREKA COUNTY, NEVADA**

---

**LOCATED BY TERRY ZENK  
 AGENT FOR  
 ATLAS PRECIOUS METALS, INC.  
 P. O. BOX 1207  
 MOAB, UTAH 84532  
 MAY 16, 1988**

---

**APEX SURVEYING INC. RIVERTON, WYOMING**