


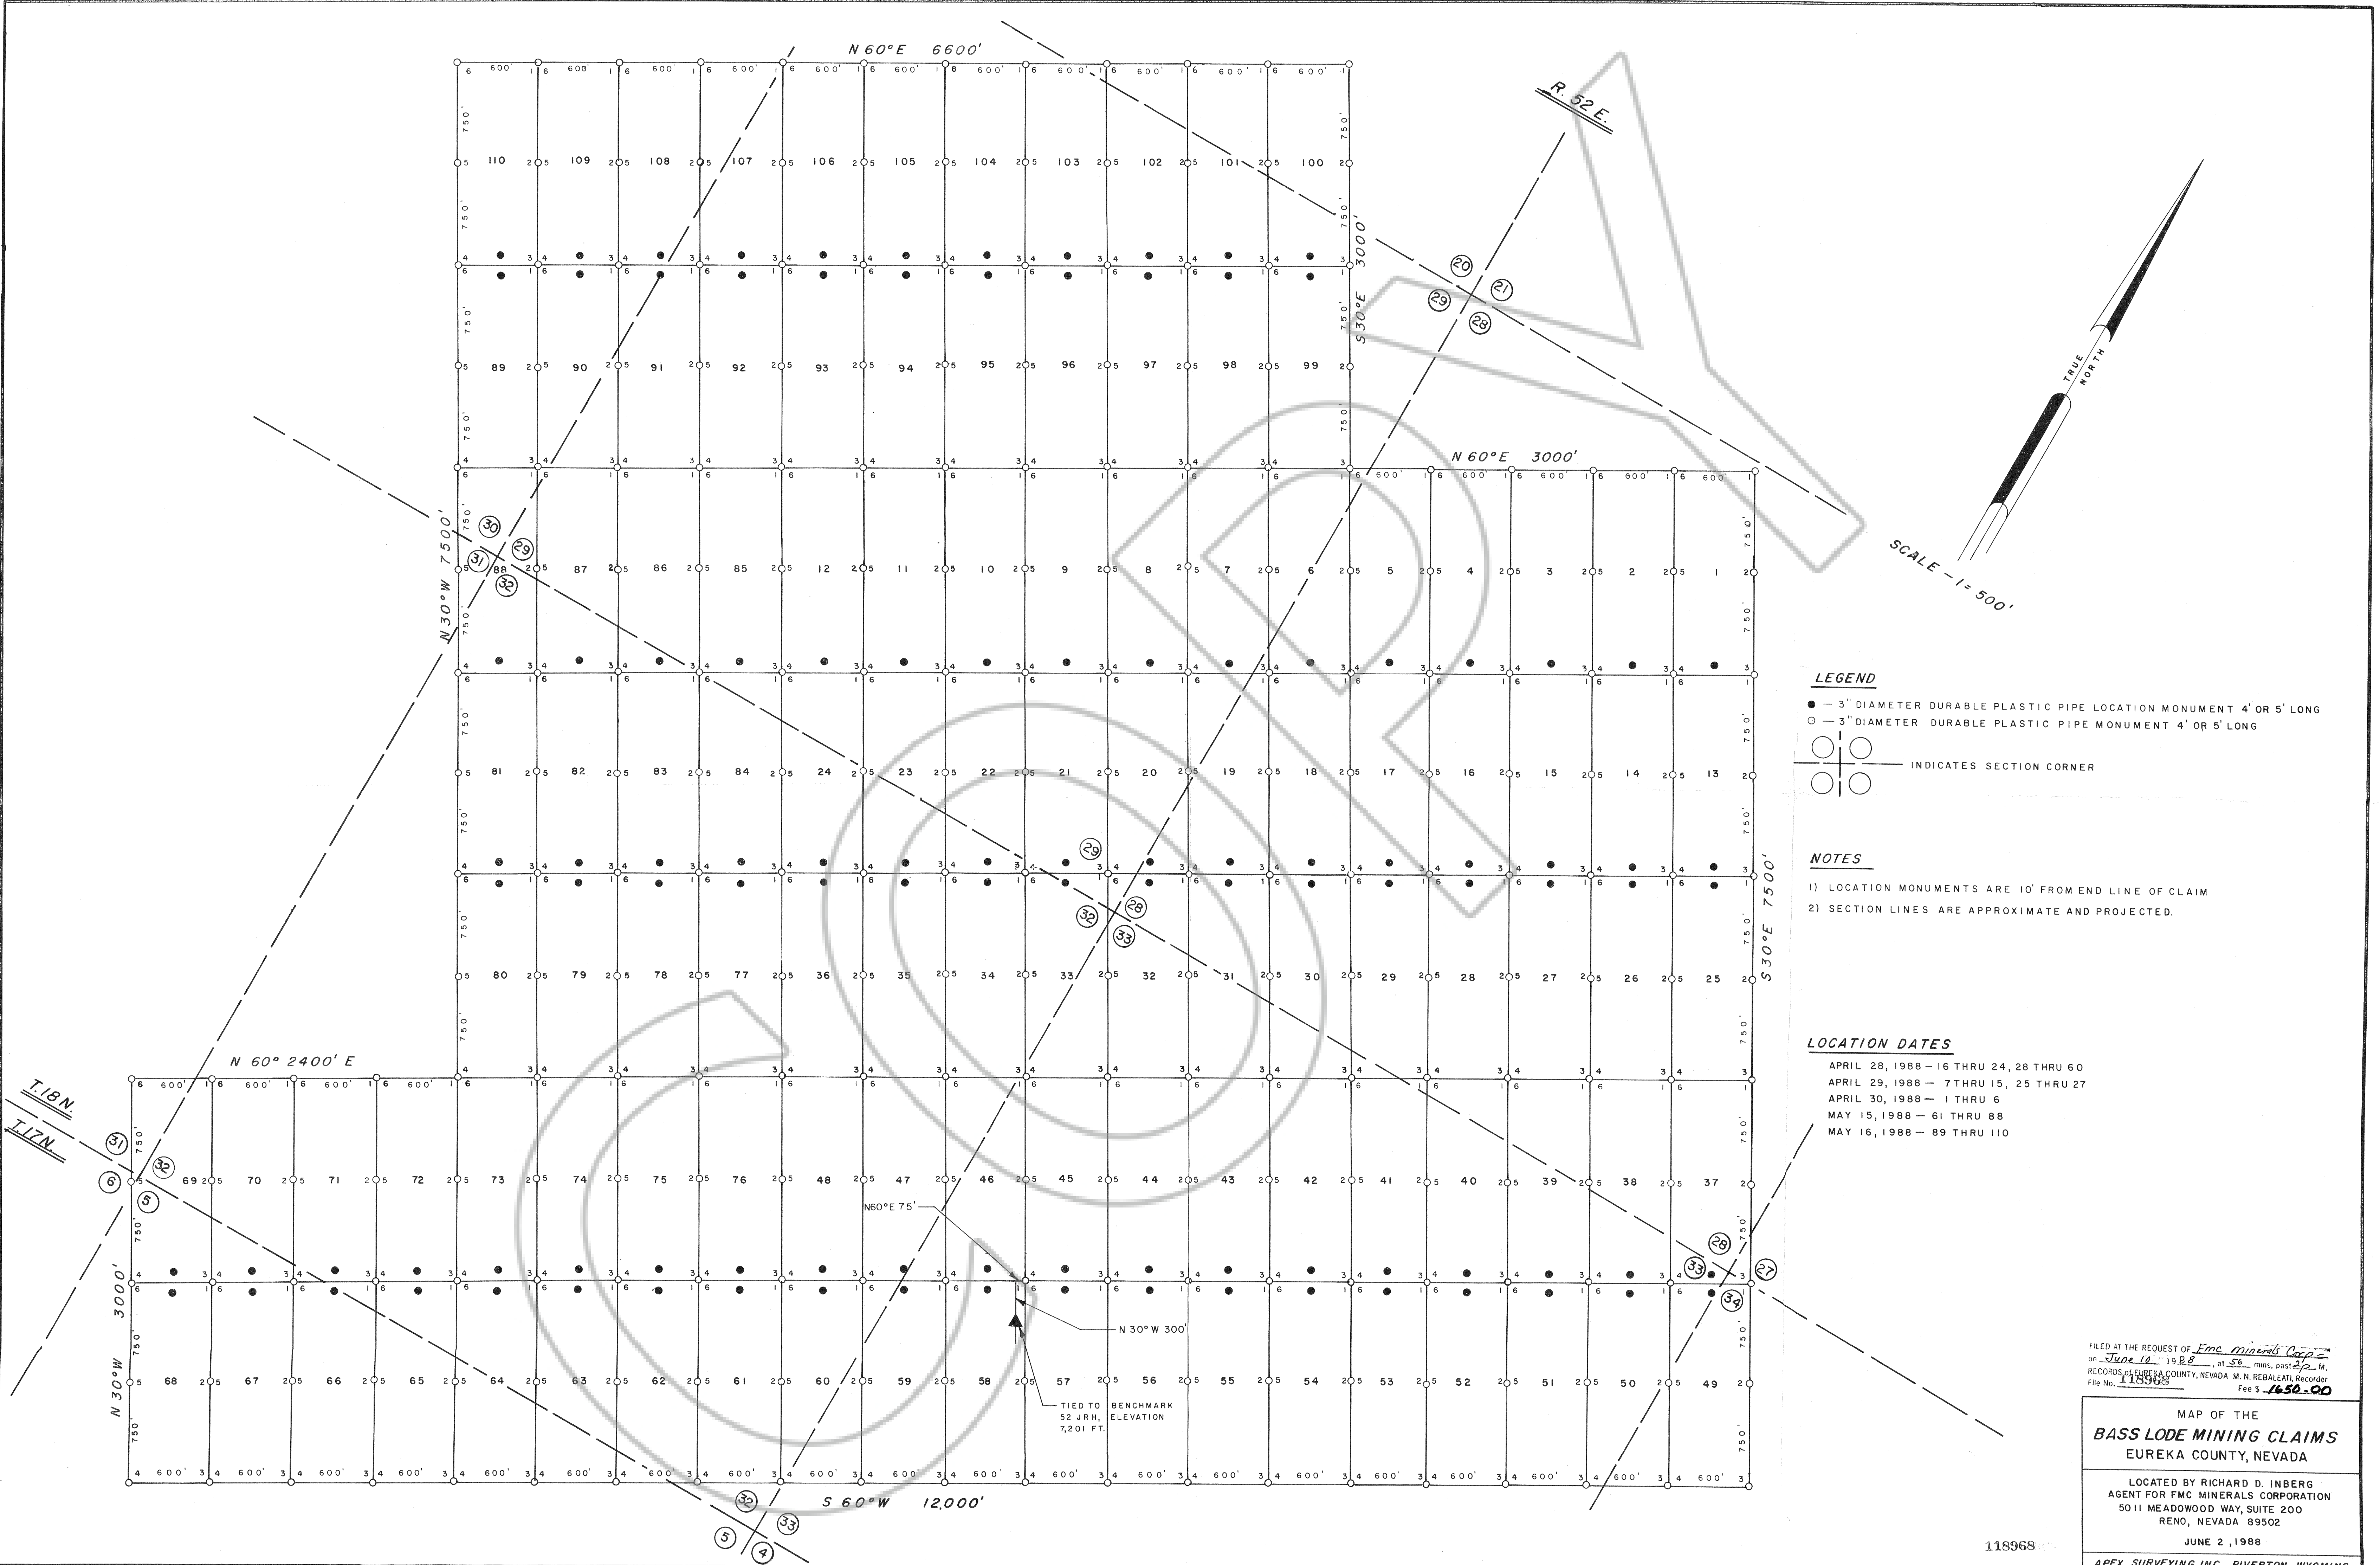

LEGEND

- — 3" DIAMETER DURABLE PLASTIC PIPE LOCATION MONUMENT 4' OR 5' LONG
- — 3" DIAMETER DURABLE PLASTIC PIPE LOCATION MONUMENT 4' OR 5' LONG



INDICATES SECTION CORNER

NOTES

- 1) LOCATION MONUMENTS ARE 10' FROM END LINE OF CLAIM
- 2) SECTION LINES ARE APPROXIMATE AND PROJECTED.

LOCATION DATES

APRIL 28, 1988 — 16 THRU 24, 28 THRU 60
APRIL 29, 1988 — 7 THRU 15, 25 THRU 27
APRIL 30, 1988 — 1 THRU 6
MAY 15, 1988 — 61 THRU 88
MAY 16, 1988 — 89 THRU 110

FILED AT THE REQUEST OF Fmc Minerals Corp.
on June 10, 1988, at 56 mins, past 2 p.m.,
RECORDS OF EUREKA COUNTY, NEVADA M. N. REBALETTI Recorder
File No. 118968 Fee \$ 1,650.00

MAP OF THE
BASSLODE MINING CLAIMS
EUREKA COUNTY, NEVADA

LOCATED BY RICHARD D. INBERG
AGENT FOR FMC MINERALS CORPORATION
5011 MEADOWOOD WAY, SUITE 200
RENO, NEVADA 89502

JUNE 2, 1988

APEX SURVEYING INC. RIVERTON, WYOMING

118968