


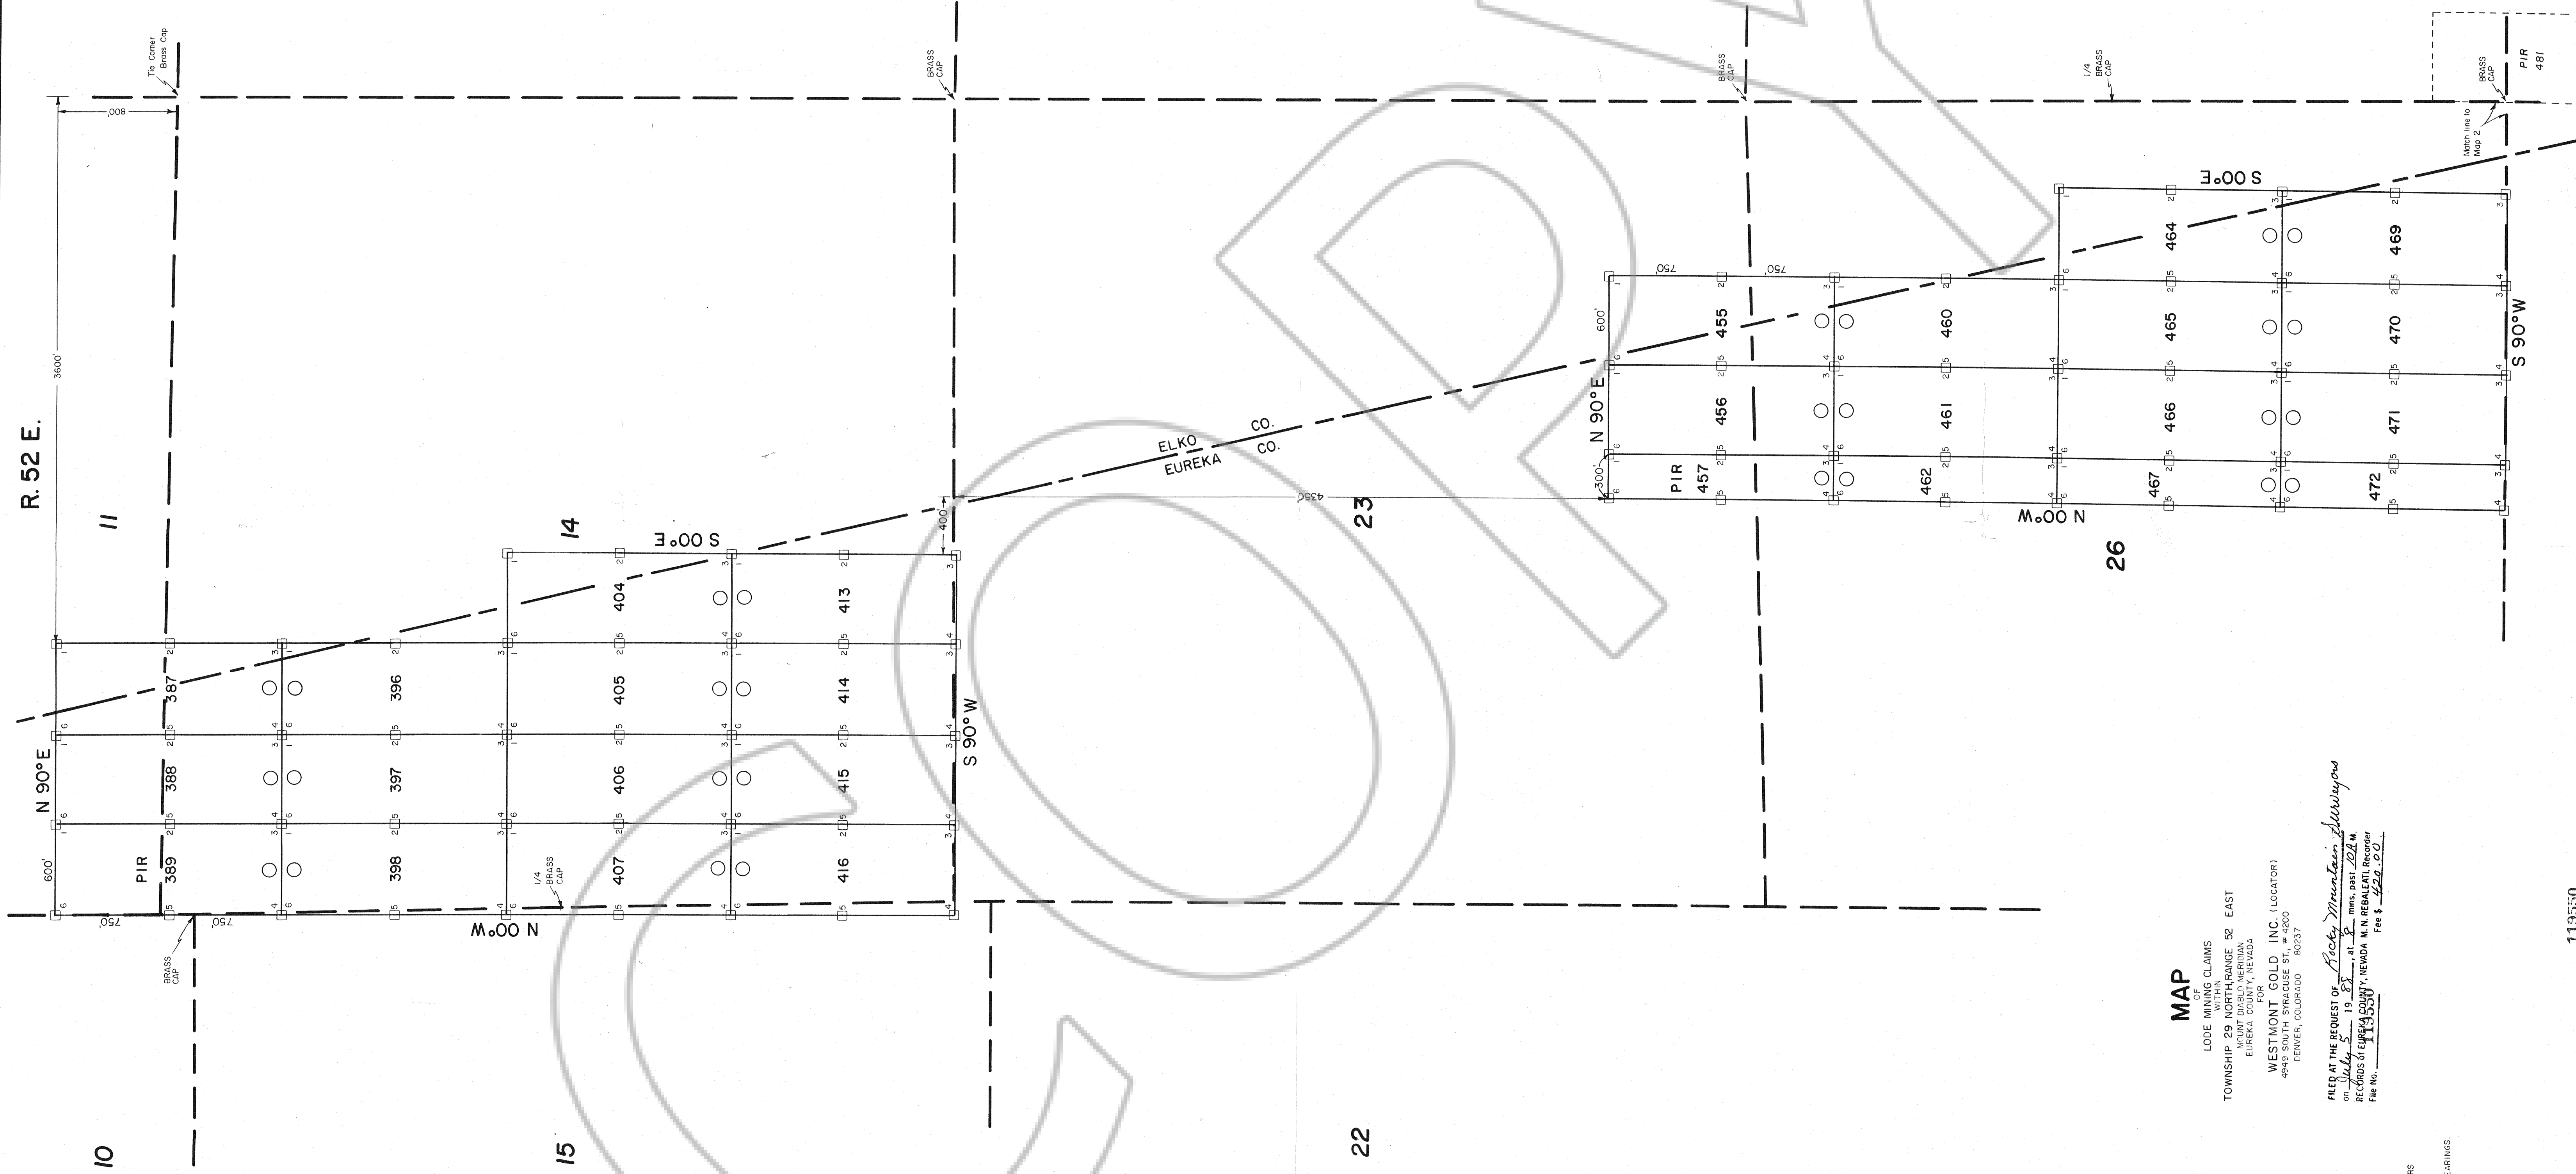


MAP


LODE MINING CLAIMS
WITHIN
TOWNSHIP 29 NORTH RANGE 52 EAST
EUREKA COUNTY, NEVADA

FOR
WESTMONT GOLD INC. (LOCATOR)
4949 SOUTH SYRACUSE ST., # 4200
DENVER, COLORADO 80237

FILED AT THE REQUEST OF *Rocky Mountain Shovelers*
on July 5 19 88 at Las Vegas, NV
RECORDS OF EUREKA COUNTY, NEVADA IN N. REALENTI RECORDS
FILE NO. 113350 Fee \$ 422.00

LOCATION MONUMENT
CLAIMS ARE 600' x 1500' UNLESS
OTHERWISE NOTED
ALL LOCATION MONUMENTS ARE OFFSET
10' FROM END CENTERS UNLESS
OTHERWISE NOTED
ALL LOCATION MONUMENTS, SIDE CENTERS
AND CORNERS ARE MONUMENTED WITH
3" DIA. BY 5' IN LENGTH PVC PIPE.
BEARINGS SHOWN HEREON ARE TRUE BEARINGS.

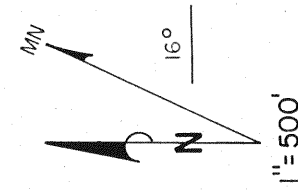


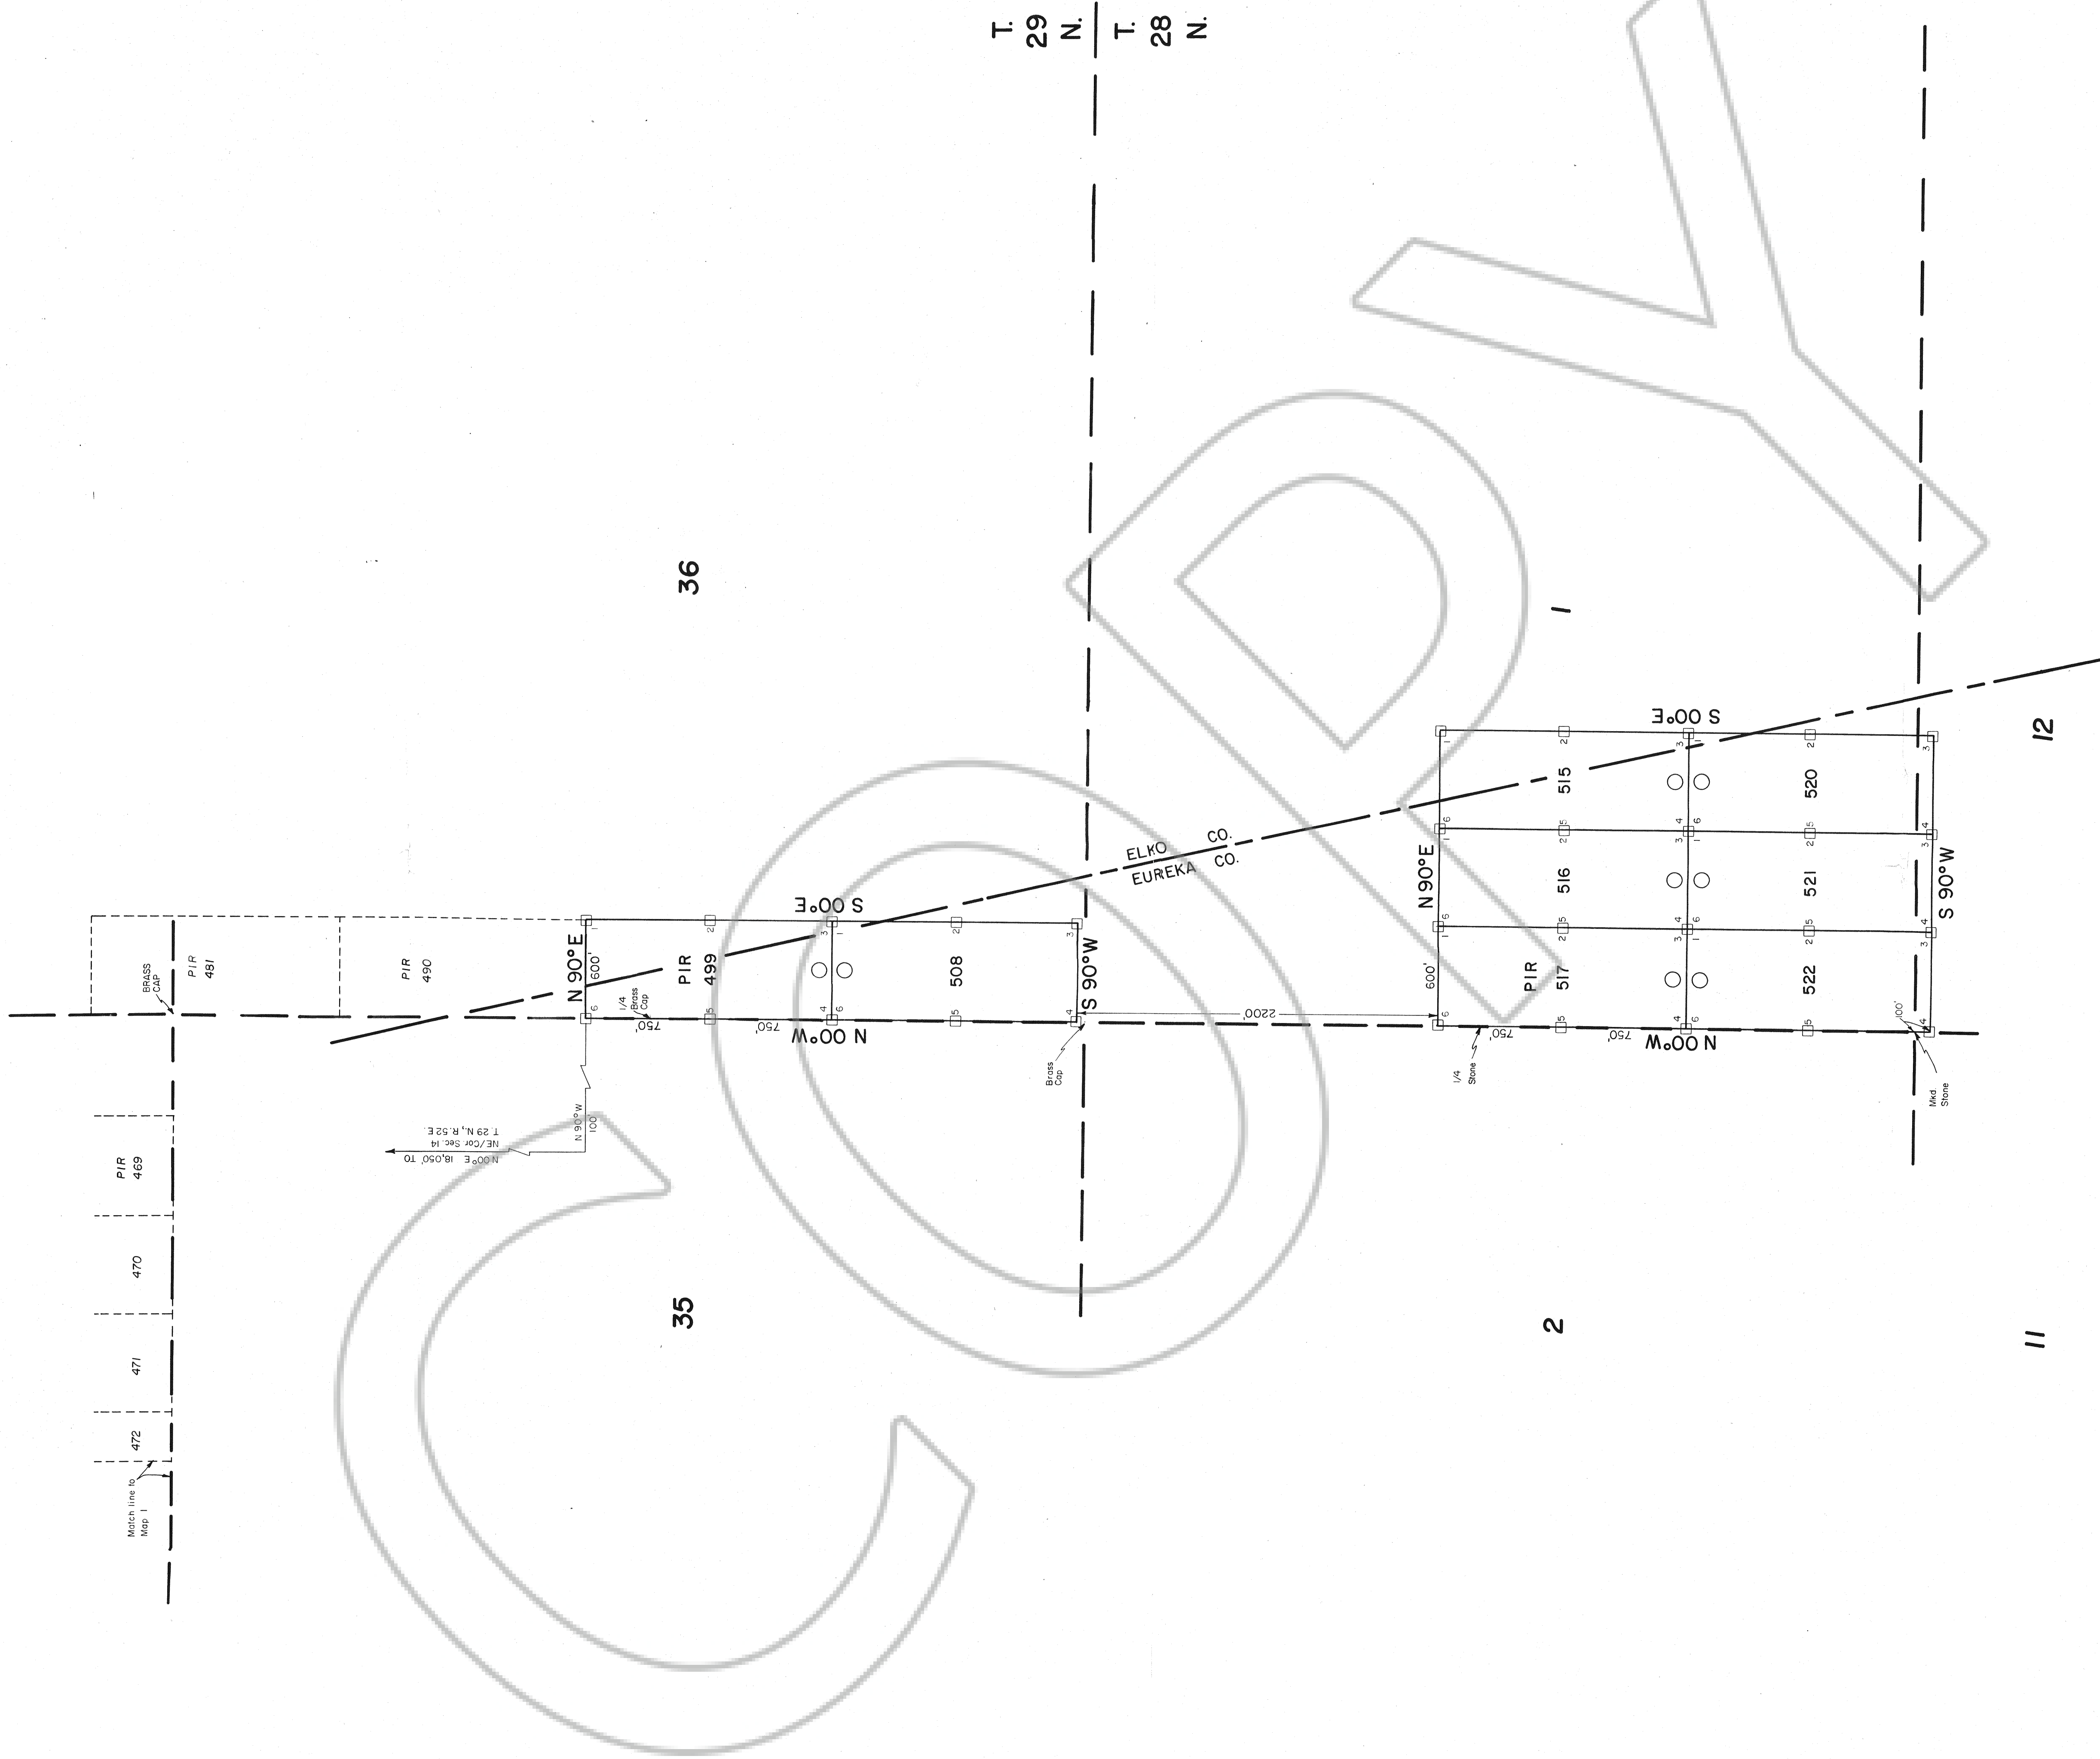

FILED AT THE REQUEST OF *Rocky Mountain Surveyors*
July 6, 1988 at 8:00 AM, 1988
RECORDS OF EUREKA COUNTY, NEVADA M. N. REBELETTI, REGISTERED
FILE NO. 113550 Fee \$ 120.00

PIR CLAIMS 499, 508, 515-517, 520-522
LOCATED - MAY 21 & 23, 1988

- LOCATION MONUMENT
- ALL CLAIMS ARE 600'x500' UNLESS OTHERWISE NOTED.
- ALL LOCATION MONUMENTS ARE OFFSET 10' FROM CORNERS UNLESS OTHERWISE NOTED.
- ALL LOCATION MONUMENTS, SIDE CENTERS AND CORNERS ARE MONUMENTED WITH 3" DIA BY 5' IN LENGTH PVC.
- BEARINGS SHOWN HEREON ARE TRUE BEARINGS.

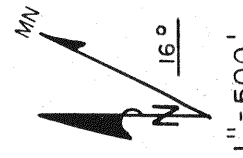

MAP
LODE MINING CLAIMS
TOWNSHIPS 28 & 29 NORTH, RANGE 52 EAST
MOUNT DIABLO MERIDIAN
EUREKA COUNTY, NEVADA
FOR
WESTMONT GOLD INC. (LOCATOR)
4949 SOUTH SRACUSE ST., # 4200
DENVER, COLORADO 80237