



N  
SCALE 1"=80'

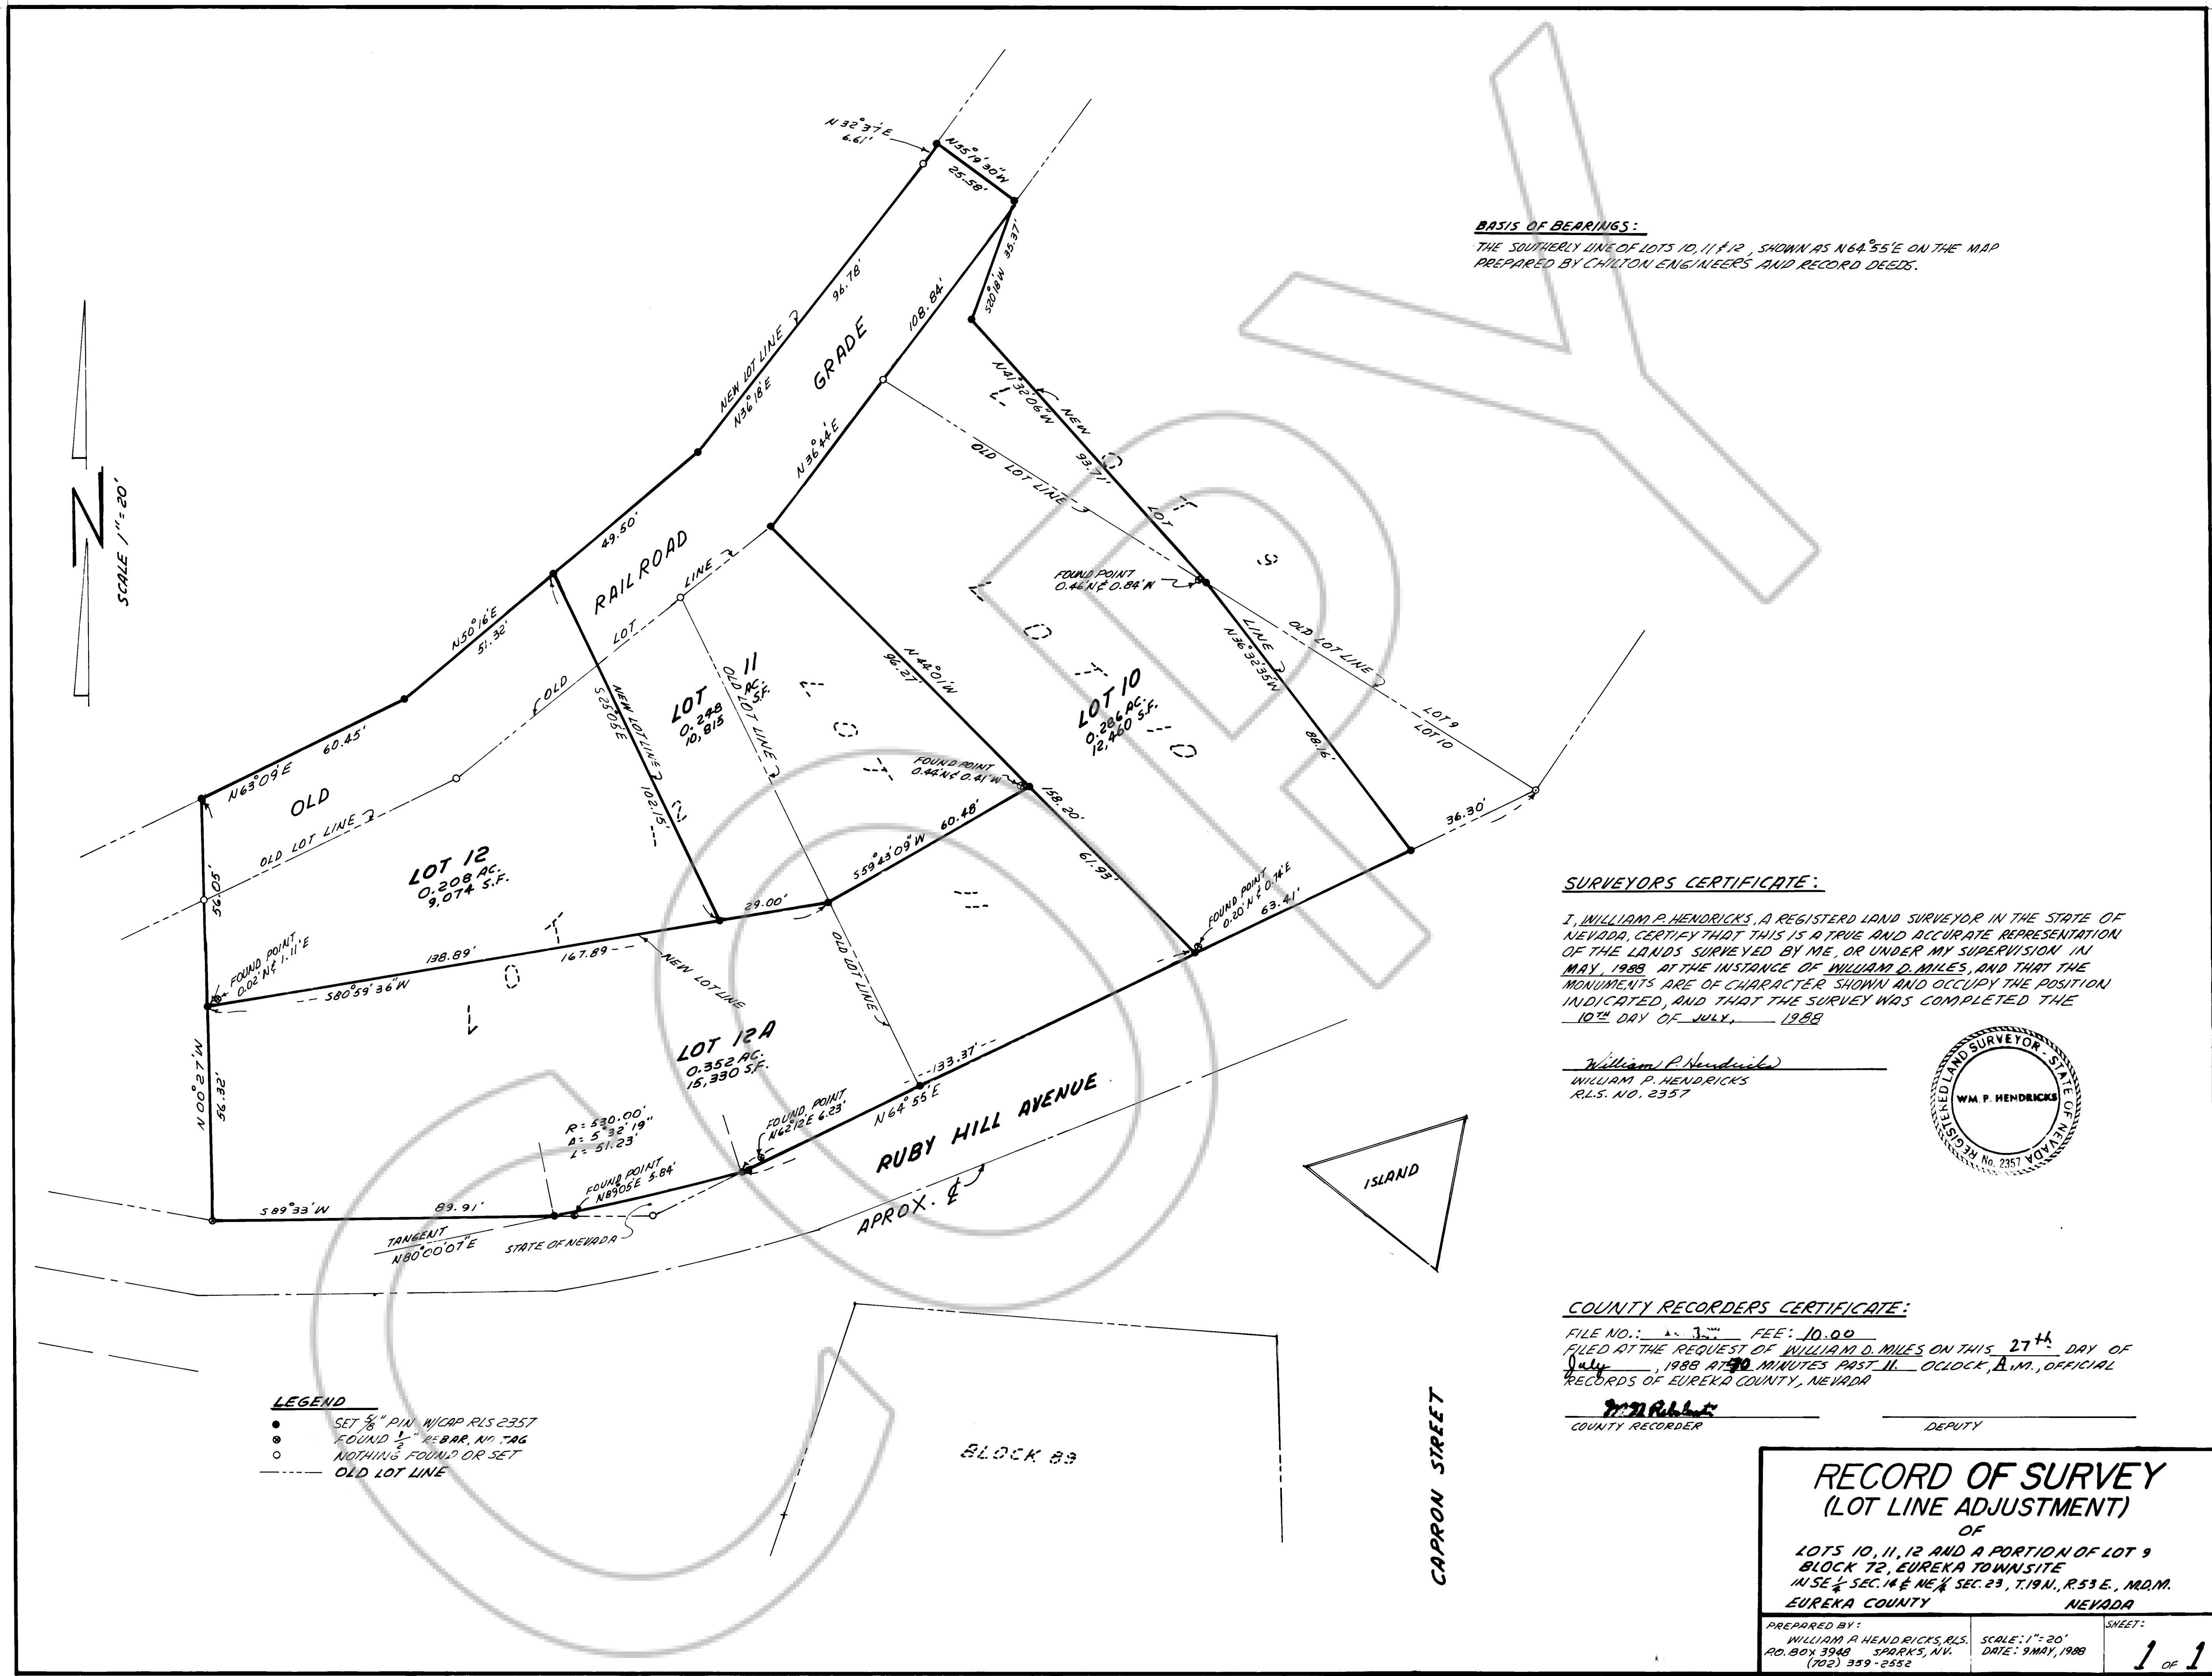

**BASIS OF BEARINGS:**  
THE SOUTHERLY LINE OF LOTS 10, 11 & 12, SHOWN AS N 64° 55' E ON THE MAP PREPARED BY CHILTON ENGINEERS AND RECORD DEEDS.

**SURVEYORS CERTIFICATE:**  
I, WILLIAM P. HENDRICKS, A REGISTERED LAND SURVEYOR IN THE STATE OF NEVADA, CERTIFY THAT THIS IS A TRUE AND ACCURATE REPRESENTATION OF THE LANDS SURVEYED BY ME, OR UNDER MY SUPERVISION, IN MAY, 1988, AT THE INSTANCE OF WILLIAM D. MILES, AND THAT THE MONUMENTS ARE OF CHARACTER SHOWN AND OCCUPY THE POSITION INDICATED, AND THAT THE SURVEY WAS COMPLETED THE 10<sup>TH</sup> DAY OF JULY, 1988.

William P. Hendricks  
WILLIAM P. HENDRICKS  
R.L.S. NO. 2357

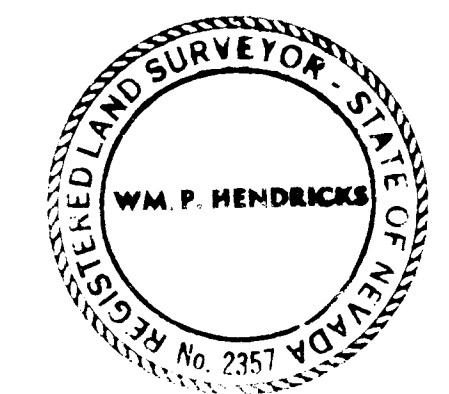

**COUNTY RECORDERS CERTIFICATE:**  
FILE NO. 1-1 FEE: 10.00  
FILED AT THE REQUEST OF WILLIAM D. MILES ON THIS 27<sup>TH</sup> DAY OF July, 1988 AT 7:30 MINUTES PAST 11 O'CLOCK, A.M., OFFICIAL RECORDS OF EUREKA COUNTY, NEVADA

W. D. MILES  
COUNTY RECORDER DEPUTY

|   |                                    |
|---|------------------------------------|
| <b>RECORD OF SURVEY</b><br>(LOT LINE ADJUSTMENT)<br>OF<br>LOTS 10, 11, 12 AND A PORTION OF LOT 9<br>BLOCK 72, EUREKA TOWNSITE<br>IN SE 1/4 SEC. 14 & NE 1/4 SEC. 23, T.19N., R.53E., M.D.M.<br>EUREKA COUNTY NEVADA |                                    |
| PREPARED BY:<br>WILLIAM P. HENDRICKS, R.L.S.<br>P.O. BOX 3948 SPARKS, NV.<br>(702) 359-2552   | SCALE: 1"=20'<br>DATE: 9 MAY, 1988 |
| SHEET:<br><b>1 OF 1</b>   |                                    |