

120365


R. 49 E.

RECORDED AT THE REQUEST OF
Apex Surveying
BOOK PAGE
Filed

'88 AUG -1 A9:27


OFFICIAL RECORDS
EUREKA COUNTY, NEVADA
M.N. REBALEATI, RECORDER

FILE NO. 120365 FEE \$ 5.00

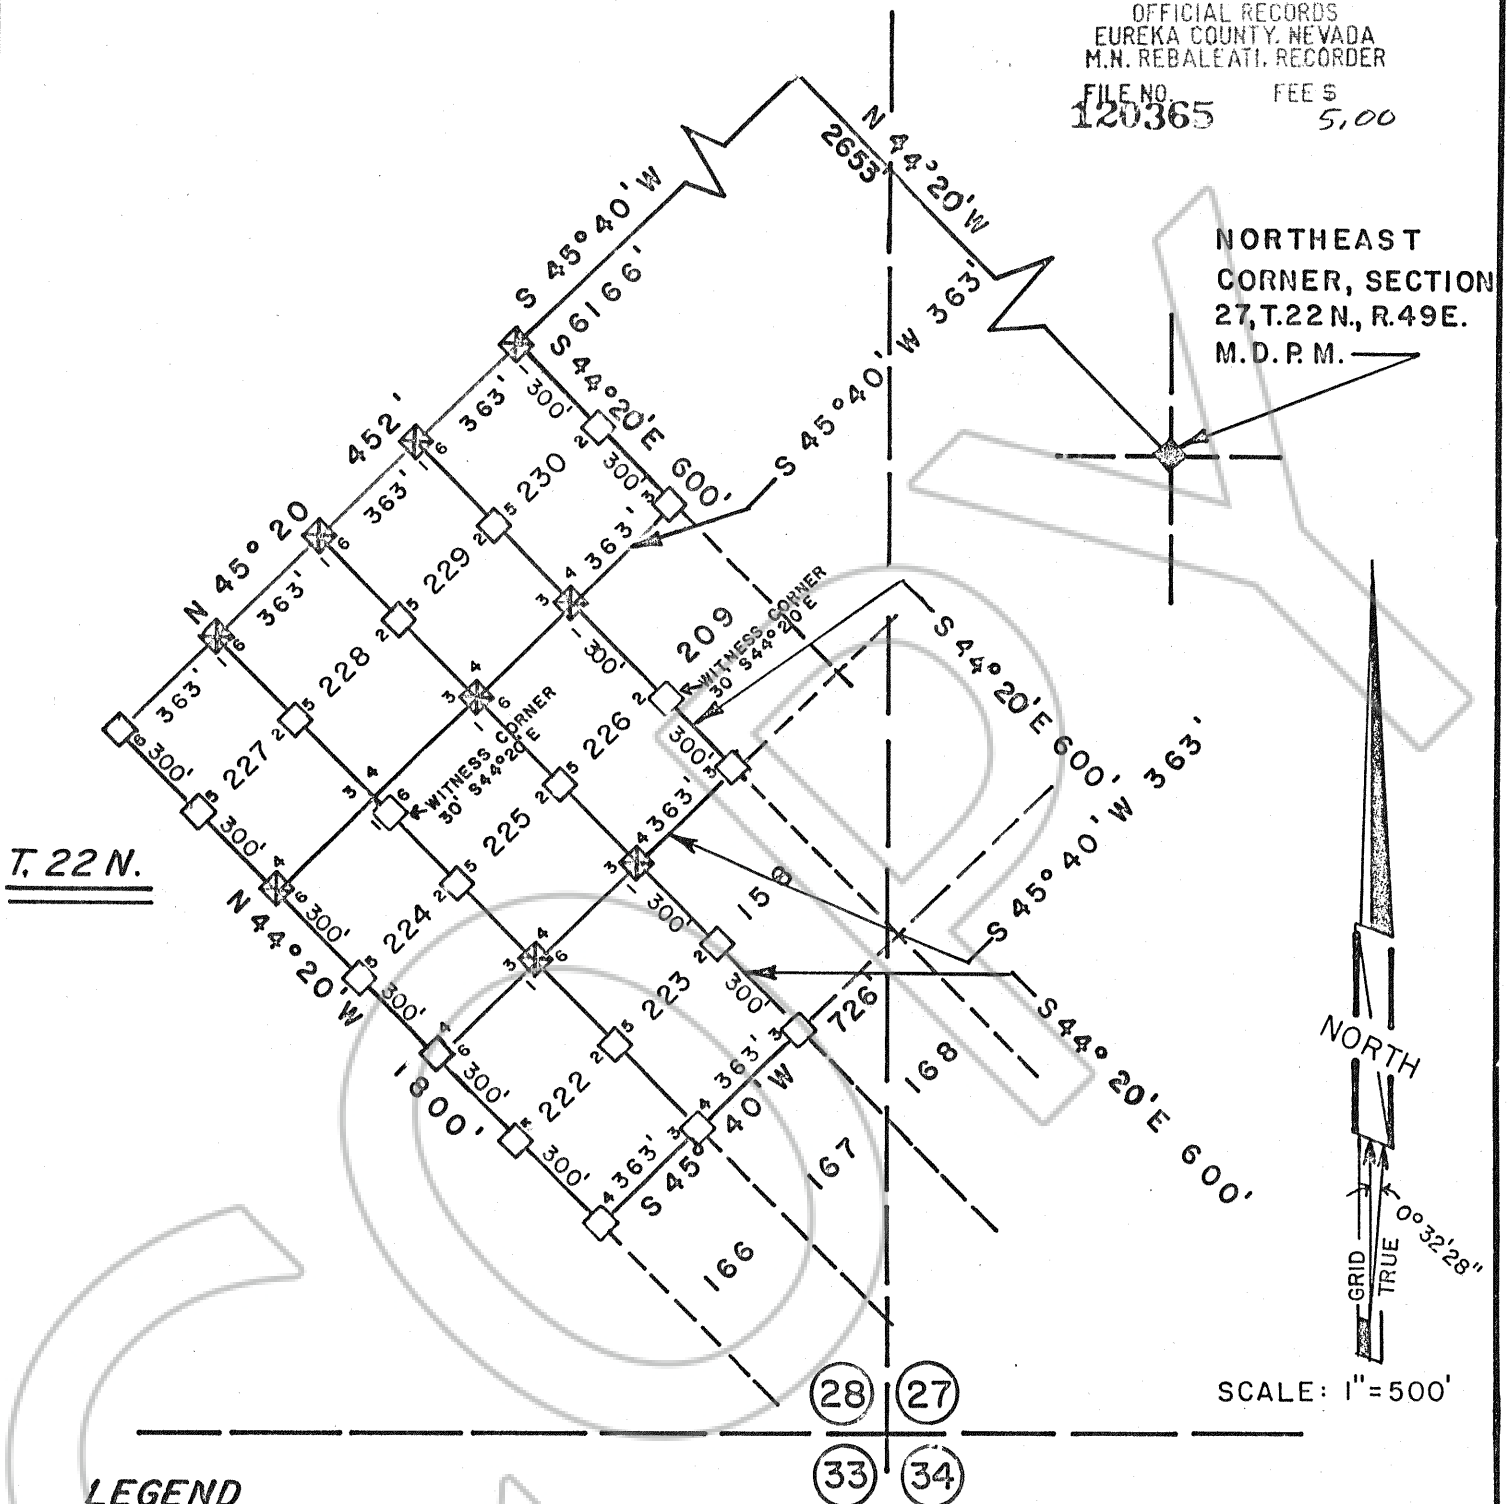

LEGEND

- — 3 1/2" OR 4" WOOD POSTS 4' OR 4 1/2' LONG
- ⊠ — 3 1/2" OR 4" WOOD POST LOCATION MONUMENTS 4' OR 4 1/2' LONG

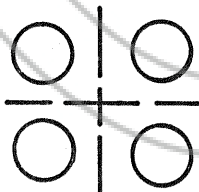

INDICATES SECTION CORNER

NOTES

SECTION LINES ARE PROJECTED.
BEARINGS SHOWN ARE GRID AND
REFERENCED TO THE NEVADA STATE
PLANE COORDINATE SYSTEM EAST
ZONE (DISTANCES SHOWN ARE AT
EARTH'S SURFACE)

DATES

JULY 20, 1988 — 222 THRU 229

MAP OF THE
AMENDED AM MILL SITE CLAIMS
EUREKA COUNTY, NEVADA

LOCATED BY TERRY ZENK
AGENT FOR
ATLAS PRECIOUS METALS, INC.
P.O. BOX 1207
MOAB, UTAH 84532
MAY 16, 1988

APEX SURVEYING INC. RIVERTON, WYOMING