


T 20N

R 51E

COMMON CORNER OF SECTIONS
27, 28, 33 & 34; T21N, R51E

EAST 500'


SOUTH 8280'

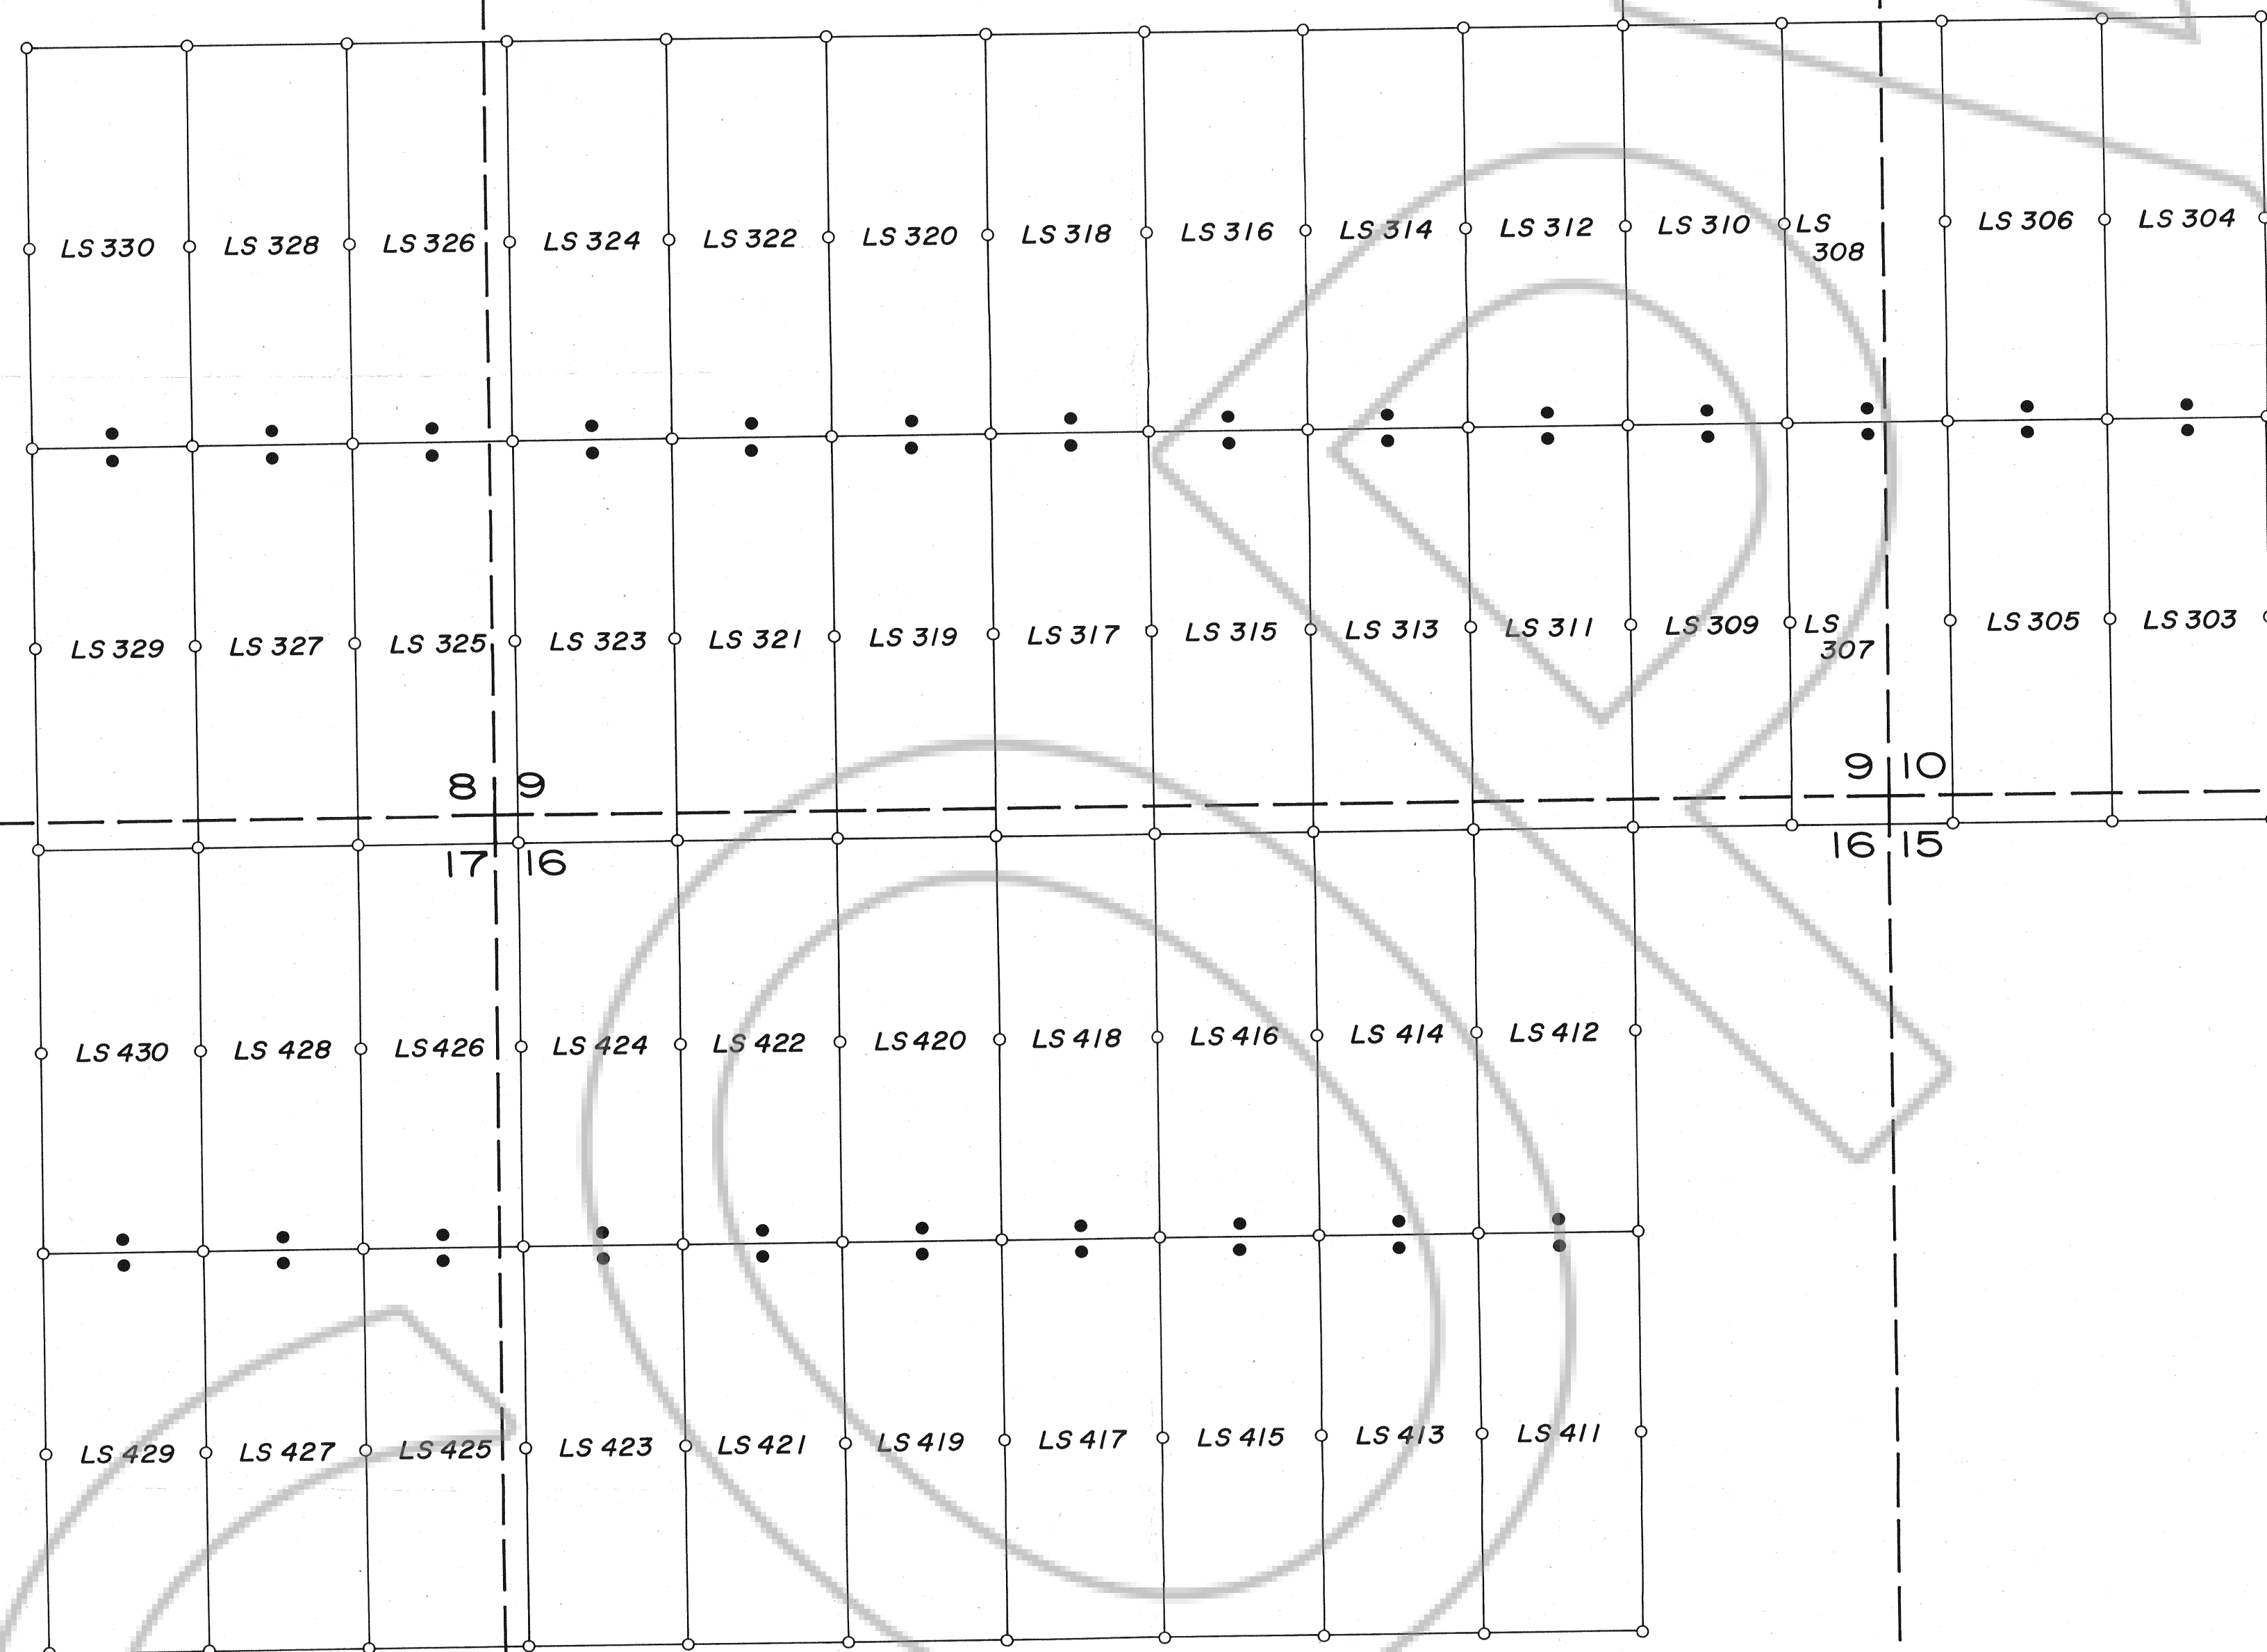

LOCATION DATES

June 23, 1988: LS 303-330, 411-430

NOTE: Location monuments are 10' from end line of claim.

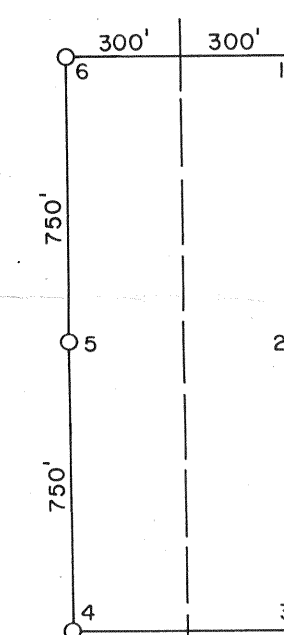

TYPICAL CLAIM

FILED AT THE REQUEST OF Resource Associates of Alaska
on Aug 22 19 88 at 01 mins, past 42 M.
RECORDS & EUREKA COUNTY, NEVADA M. N. REBALEATI, Recorder
File No. 120850 Fee \$ 720.00



120850

RESOURCE ASSOCIATES OF ALASKA, INC. 8100 N.E. PARKWAY DR. VANCOUVER, WA 98662	
REVISIONS	LS LODGE CLAIMS T 20N, R 51E EUREKA COUNTY, NEVADA
SCALE: 1" = 500'	DATA BY: JAP, BB DRAFTED BY: KRP DATE: 7/11