


FILED AT THE REQUEST OF Ray S. Davis
on Sept 9 19 88, at 53 mins, past 10 A. M.
RECORDS of EUREKA COUNTY, NEVADA M. N. REBALEATI, Recorder
File No. 121199 Fee \$ 70.00

ALL MONUMENTS; LOCATION, SIDECENTER AND CORNER POSTS, ARE 3" DIAMETER
BY 5' LONG WHITE PLASTIC PIPE. THESE ARE SET 1' INTO THE GROUND AND
4' ABOVE GROUND. POSTS ARE MARKED, TAGGED AND LABELLED APPROPRIATELY.

- CORNER AND SIDE CENTER MONUMENTS
- LOCATION MONUMENT - ARE LOCATED 20' EAST OR WEST OF COMMON END LINE

THE SE CORNER OF SECTION 36, T26N, R52E, MDPM
(PROTRACTED LOCATION) BEARS SOUTH 9600' THENCE
EAST 6500' FROM THE SE CORNER OF CLAIM WHY-32
AS DETERMINED FROM THE USGS TOPOGRAPHIC CANYON
QUADRANGLE 1986 PROVISIONAL EDITION

THESE CLAIMS; WHY 31 THROUGH WHY 36 WERE LOCATED
ON JUNE 12 1988 BY:
KENNETH J. BALLEWEG, AGENT FOR
PRECAMBRIAN EXPLORATION INC.
9555 RALSTON ROAD SUITE 203
ARVADA COLORADO 80002

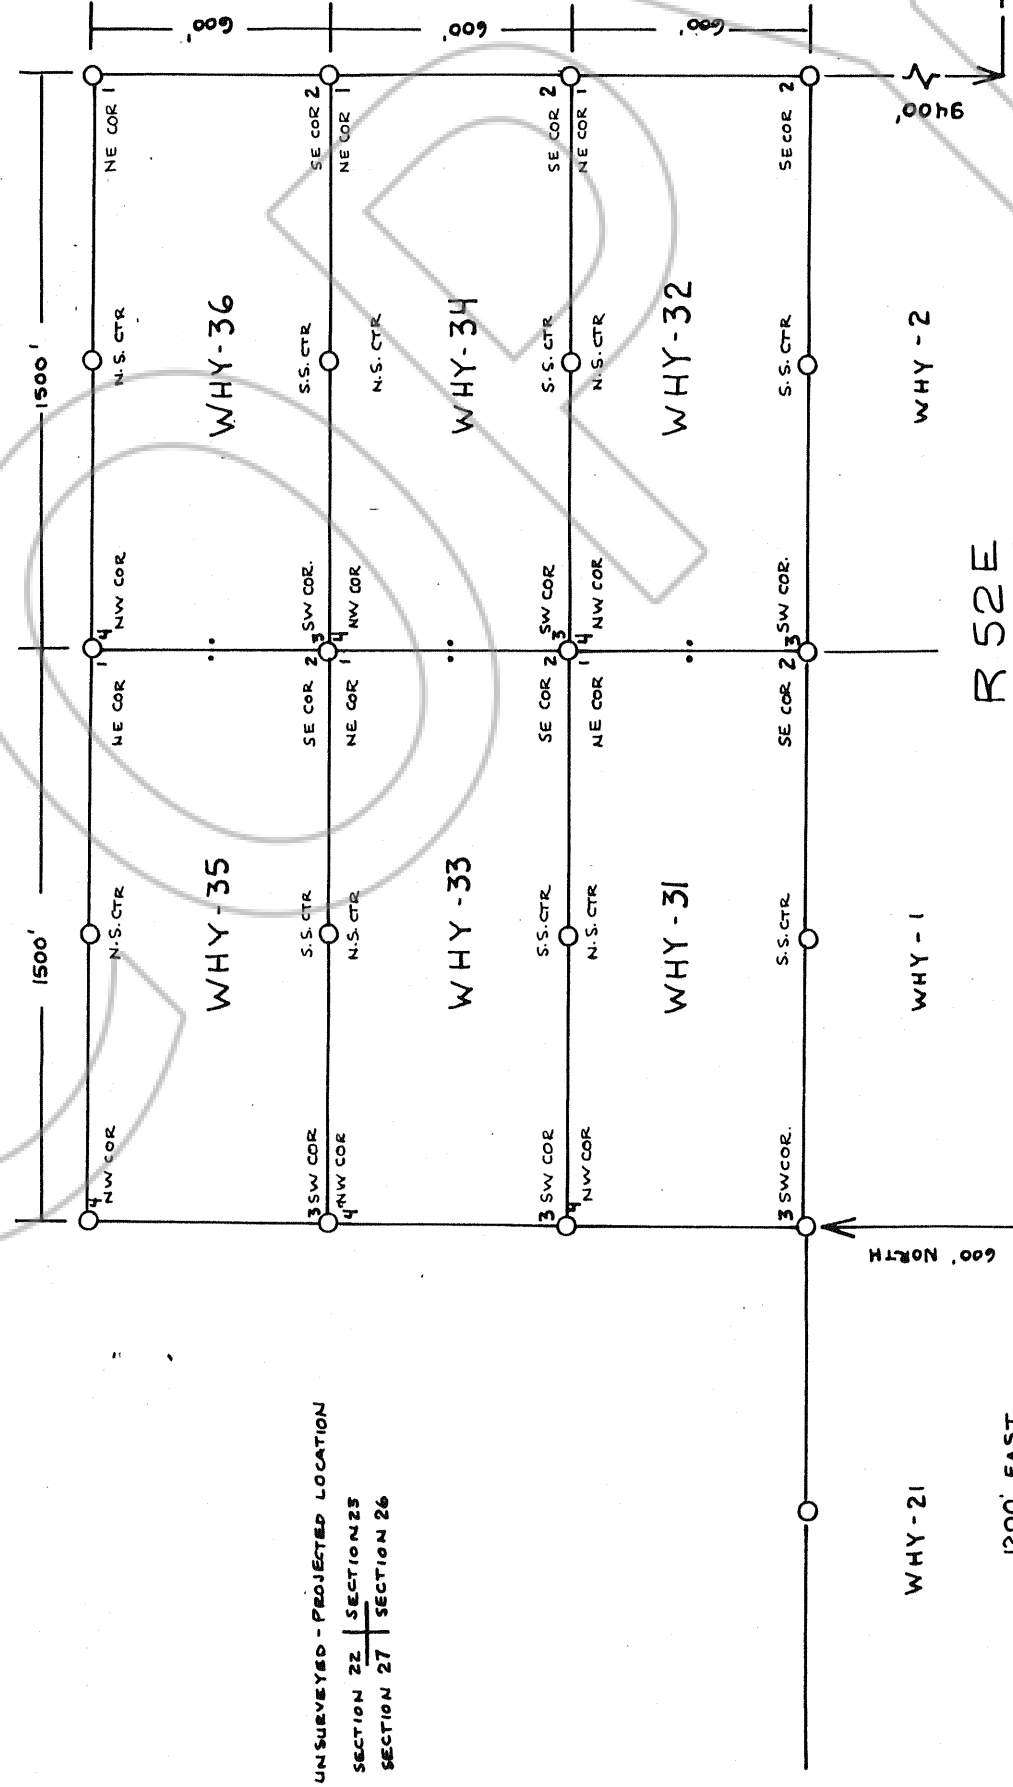

121199

BM 6770.4' FOUND IN THE FIELD AND ON THE
TOPOGRAPHIC CANYON QUADRANGLE
1986 PROVISIONAL 7 1/2' TOPOGRAPHIC SERIES (USGS)