


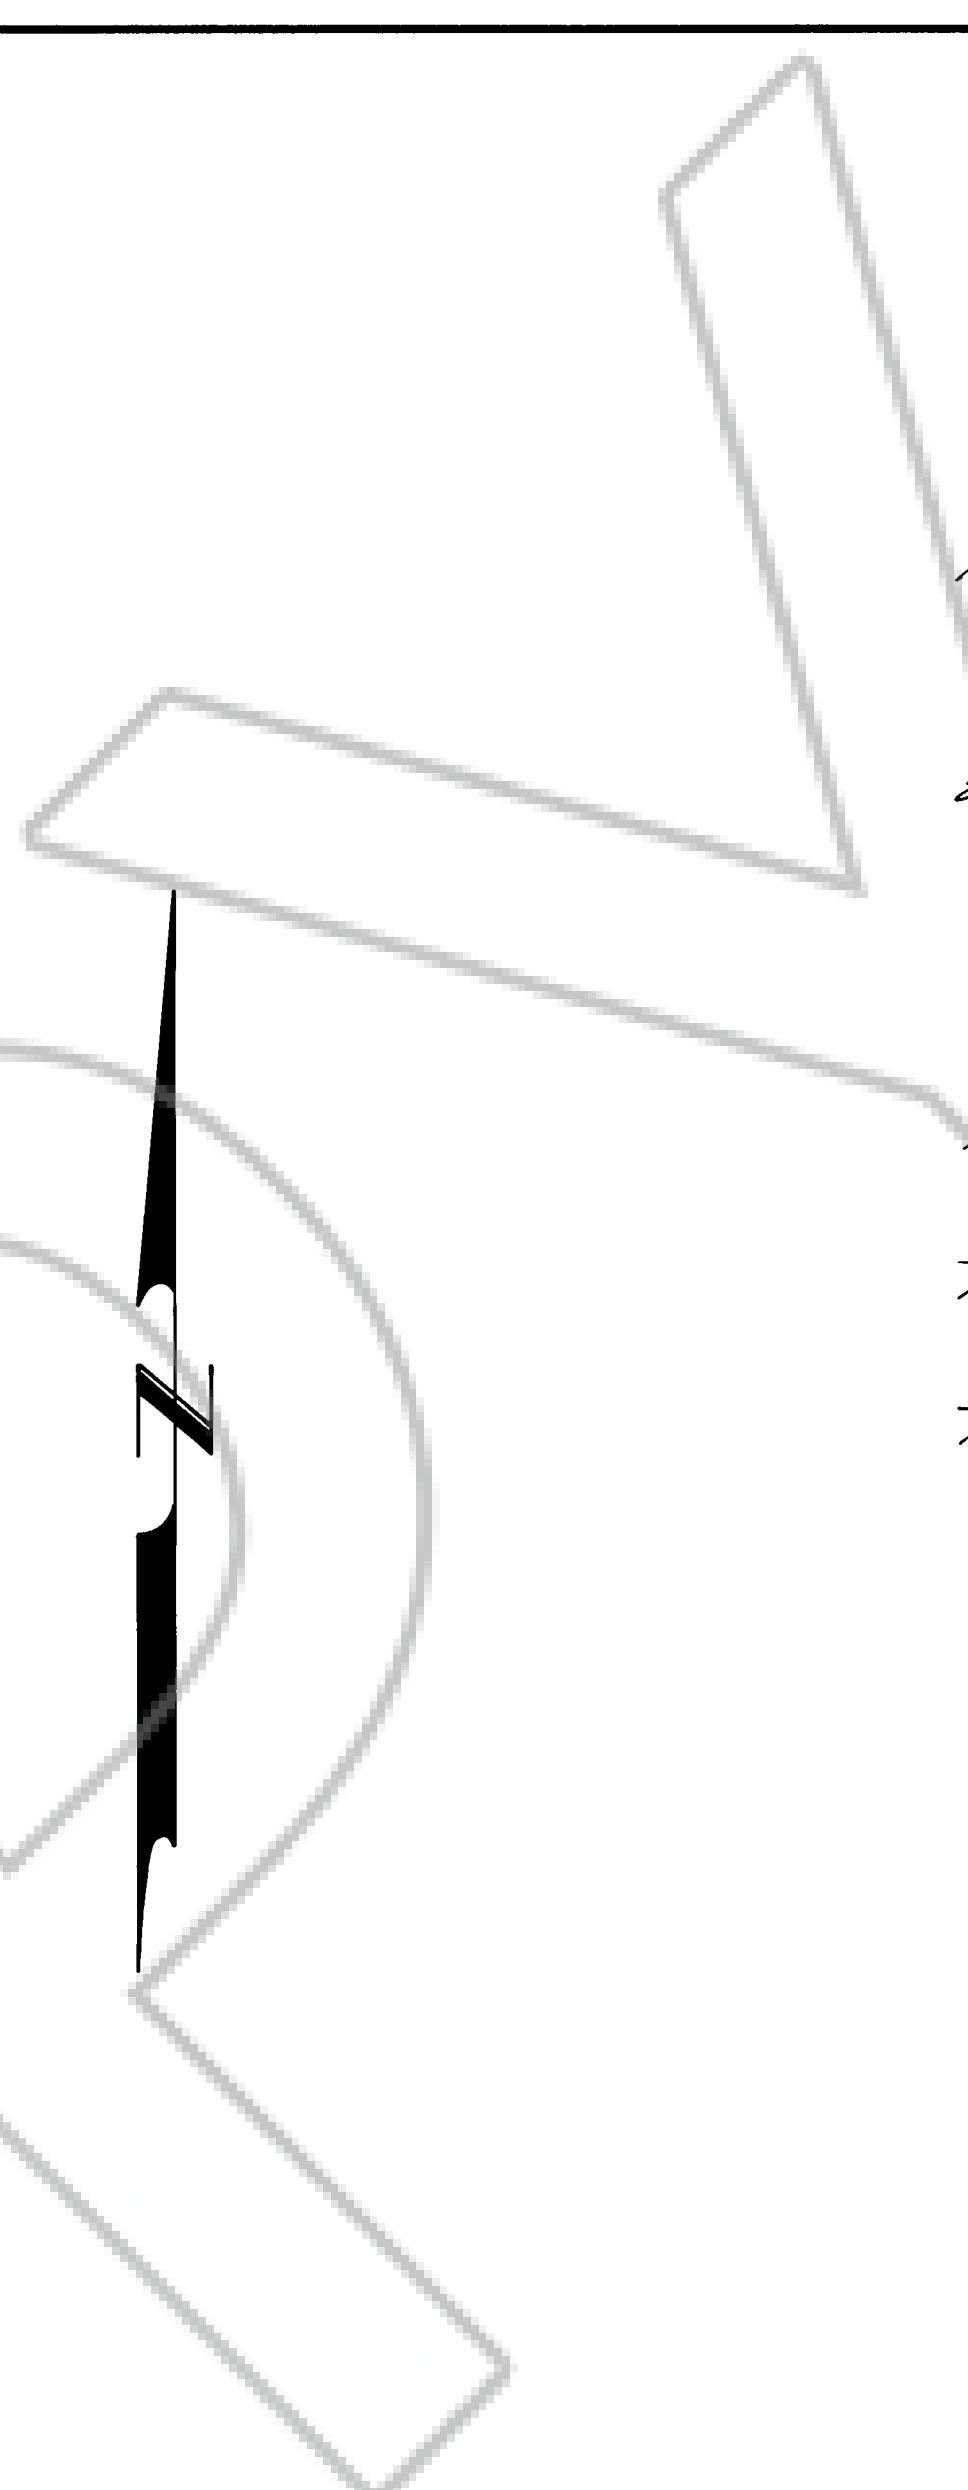

1. This survey is reproduced from information taken from a survey of the Bell Telephone Co., Nevada by Raymond J. Paul dated June, 1962, and from Bell Telephone Co. of Nevada as-built drawings. Basis of bearings is the Nevada State Highway Department.
2. Parcel 1 is to be retained by A.T.&T. Communications of Nevada, Inc.; Parcel 2 is to be conveyed to Nevada Bell.

Philip Norton	September 29, 1984
A.T. & T. Communications of Nevada, Inc.	Date
RK Liam Allen	7-17-84
Nevada Bell	Date



The division shown on this Record of Survey is being made to implement and carry out the terms of that certain Modification of Final Judgement (Decree) entered into on August 26, 1982, in the United States District Court for the District of Columbia in United States v. Western Electric Co., 652 F. Supp. 181 (D.D.C. 1982). The real property division shown on this Record of Survey is exempt from the provisions of the Subdivision Map Act of the State of Nevada regarding the submission of a tentative map, a parcel map, a final map and/or subdivision map and from ordinances promulgated or enacted pursuant to the authority thereof, such exemption being done as Nevada Revised Statutes sections 278.461 (2)(d) and 278.461 (2)(e). This Record of Survey is filed and recorded to describe the real property for purposes of the Decree.

1. Eugene B. Longfield, do hereby certify that this plat is a true and accurate map of the lands shown hereon, reproduced from Nevada Bell survey maps on July 5, 1984, at the request of Nevada Bell.

FILE NO. 121435
Filed for record at the request Nevada Bell
on this 14 day of Sept., 1988 at 3 minutes
past 11 o'clock, 9 M.; Official Records of Eureka
County, Nevada

Fee: 10.00

(TUSCARORA MICROWAVE STATION)
being a portion of Section 17,
T. 32 N., R. 51 E., M.D.M.
Eschscholtz County, Nevada

121435