


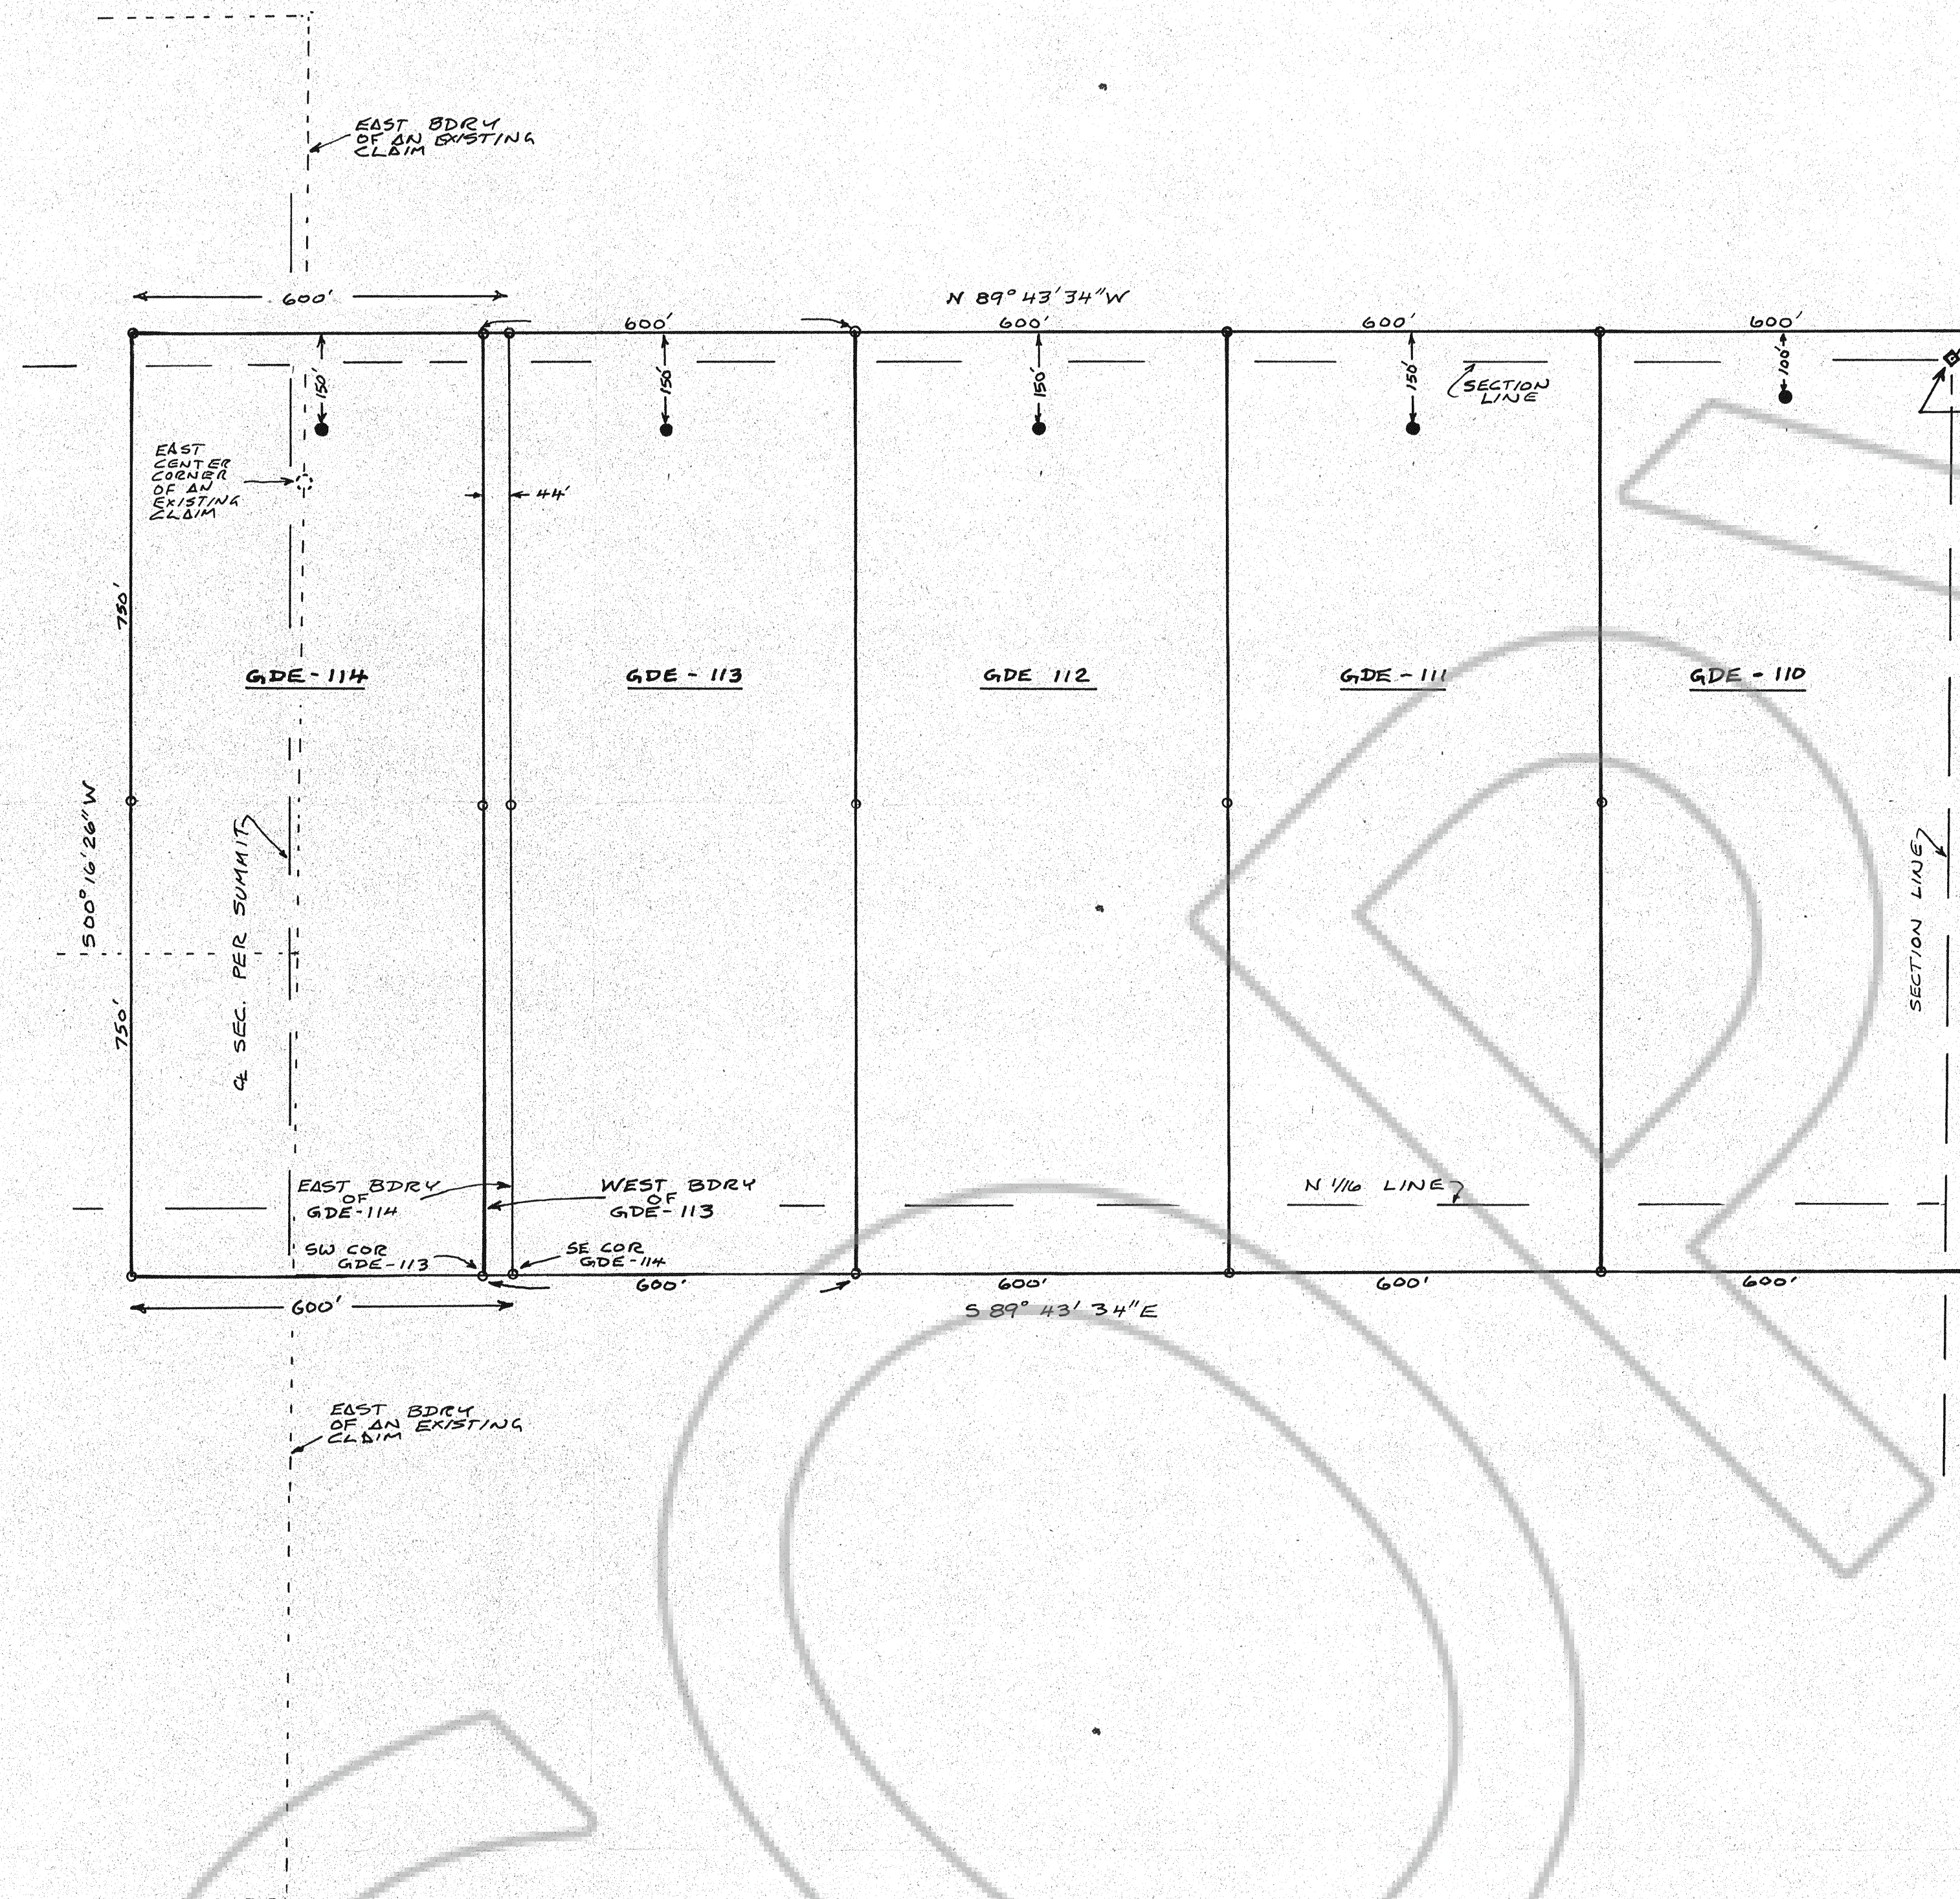

LEGEND

- 3"x4" PVC CORNER
- 3"x4" PVC DISCOVERY PT.
- 2 1/2" BRASS CAP FOUND

BASIS OF BEARING


SOLAR SHOT ON NORTH BNDRY OF CLAIMS
(SAID SHOT MADE 9-24-88)

CLAIMS

"GDE" LOSE CLAIMS #110, #111, #112, #113, & #114

NOTE: THE POINTS OF DISCOVERY ARE ON OPEN GROUND
PER MONUMENTS FOUND IN THE FIELD


TYP -

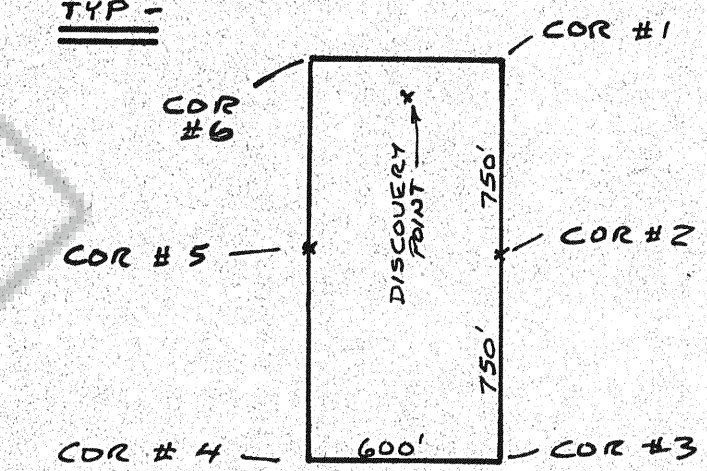

SURVEYORS CERTIFICATE

I, CONN DAVIS, A REGISTERED LAND SURVEYOR
IN THE STATE OF NEVADA DO HEREBY CERTIFY
THAT THIS SURVEY WAS DONE ON SEPT. 24, 1988,
BY ME, AND THAT IT IS ACCURATE TO THE BEST
OF MY KNOWLEDGE AND BELIEF, SAID WORK
BEING DONE FOR "GOLD DEVELOPMENT AND EXPLORATION
INC."

Conn Davis
RLS 07880

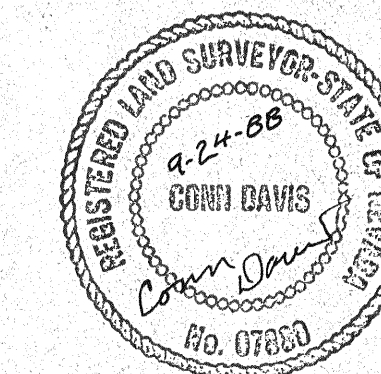

FILED AT THE REQUEST OF Gold Development & Exploration
on Sept 26, 1988, at 10 mins, past 11 A.M.
RECORDS OF EUREKA COUNTY, NEVADA M. N. REBALEATI, Recorder
Title No. 121727 Fee \$ 25.00



DAVIS SURVEYING

Statewide Surveying

376 5th STREET, SUITE 176
ELKO, NV. 89801

CONN DAVIS, Surveyor

Phone 1-702-738-3622

PLAT OF
LOSE MINING CLAIMS, LOCATED IN
SECTIONS 7, 8, 17, & 18, T 35N, R 51E,
MDB & M, EUREKA COUNTY, NEVADA

FOR: GOLD DEVELOPMENT AND
EXPLORATION INC.

5580 LA JOLLA BLVD, STE 430
LA JOLLA, CA. 92037

1-800-824-7888 # M1543

121727