


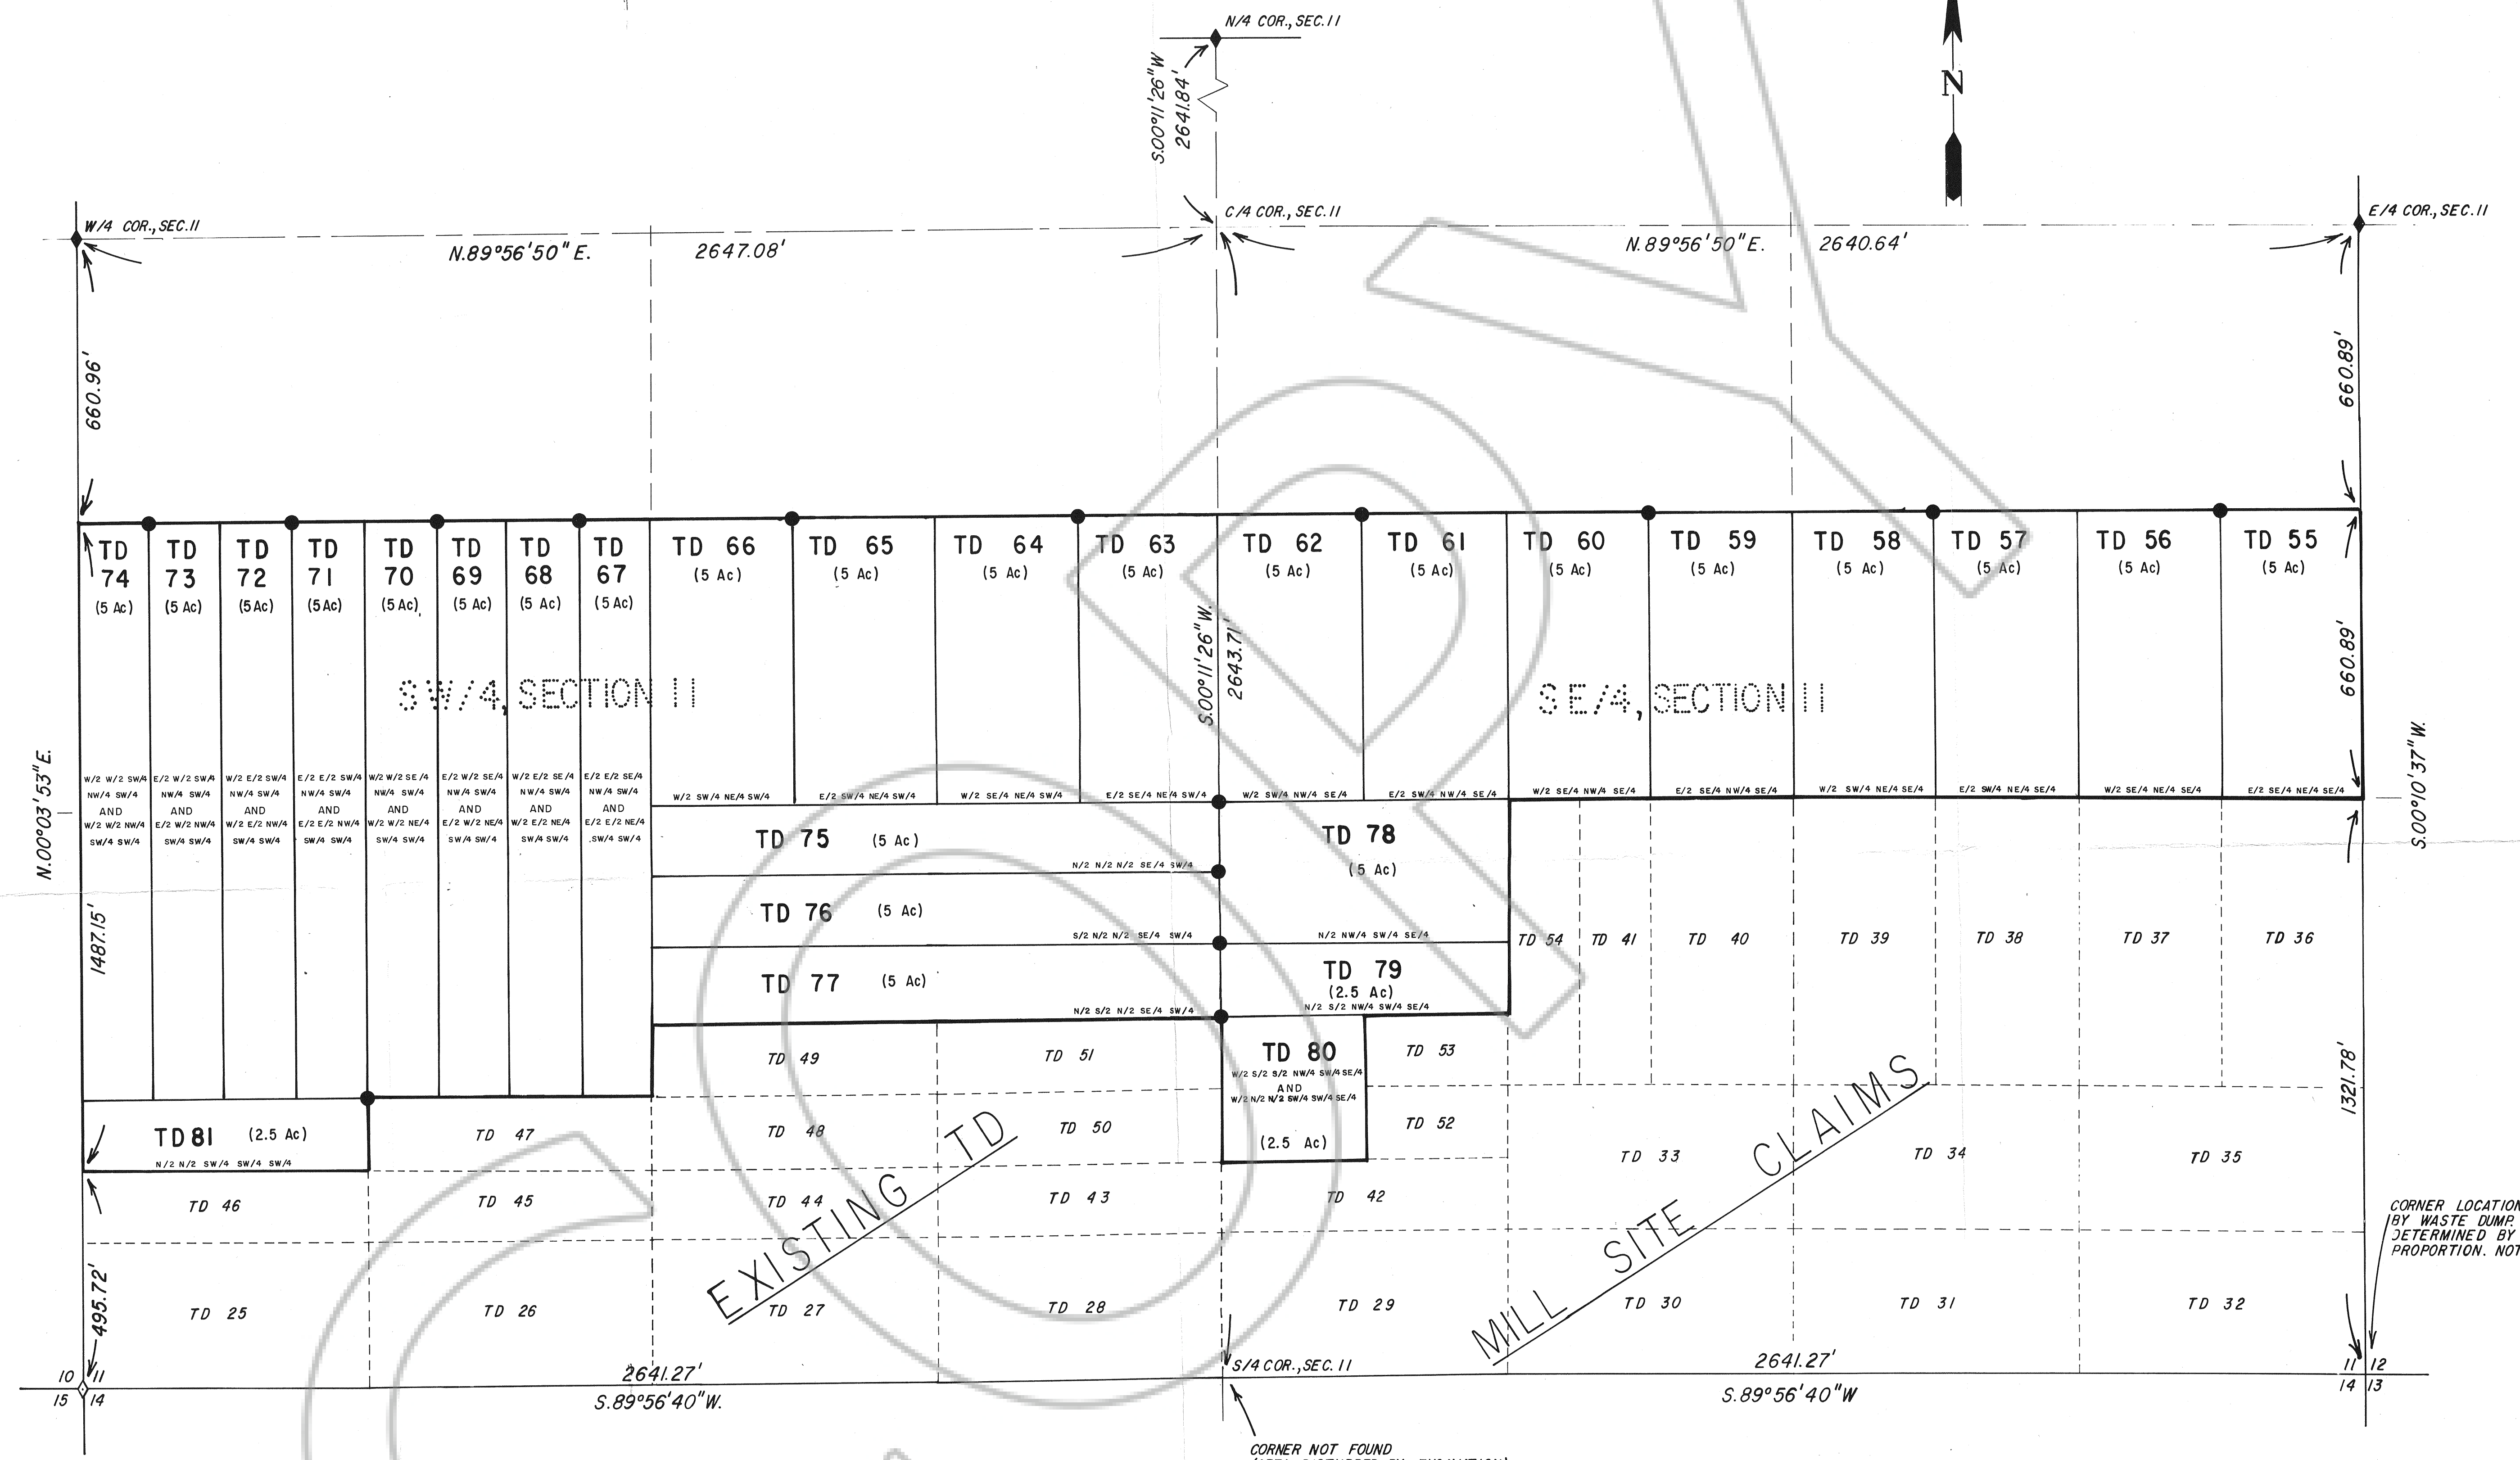

LEGEND

- FOUND SECTION CORNER, GLO BRASS CAP
- FOUND QUARTER CORNER, GLO BRASS CAP
- LEGAL SUBDIVISION OF SECTION 11 (ALIQUOT PART)
- SET 3"x5" PVC PIPE FOR LOCATION MONUMENT ON NORTH LINE OF CLAIM

LOCATOR: NEWMONT EXPLORATION, LTD.
P.O. BOX 2848
ELKO, NEVADA 89801
LOCATION DATE: 26 AUGUST 1988
BASIS OF BEARING: CARLIN MINE GRID

FILING DATA
FILED AT THE REQUEST OF:
DATE:
TIME:
FILE NO.:
EUREKA COUNTY RECORDER

NO.	BY	DATE	DESCRIPTION	CHK'D	APP'D

MAP OF
TD 55 - 81 MILL SITE CLAIMS
SITUATED IN SECTION 11, T.35N., R.50E., M.D.B. & M.
EUREKA COUNTY, NEVADA
FOR
NEWMONT EXPLORATION, LTD.
P.O. BOX 2848
ELKO, NEVADA 89801

CHILTON ENGINEERING
421 COURT ST., ELKO, NV 89801
88037

MOORE ENGINEERING CO. 8850