
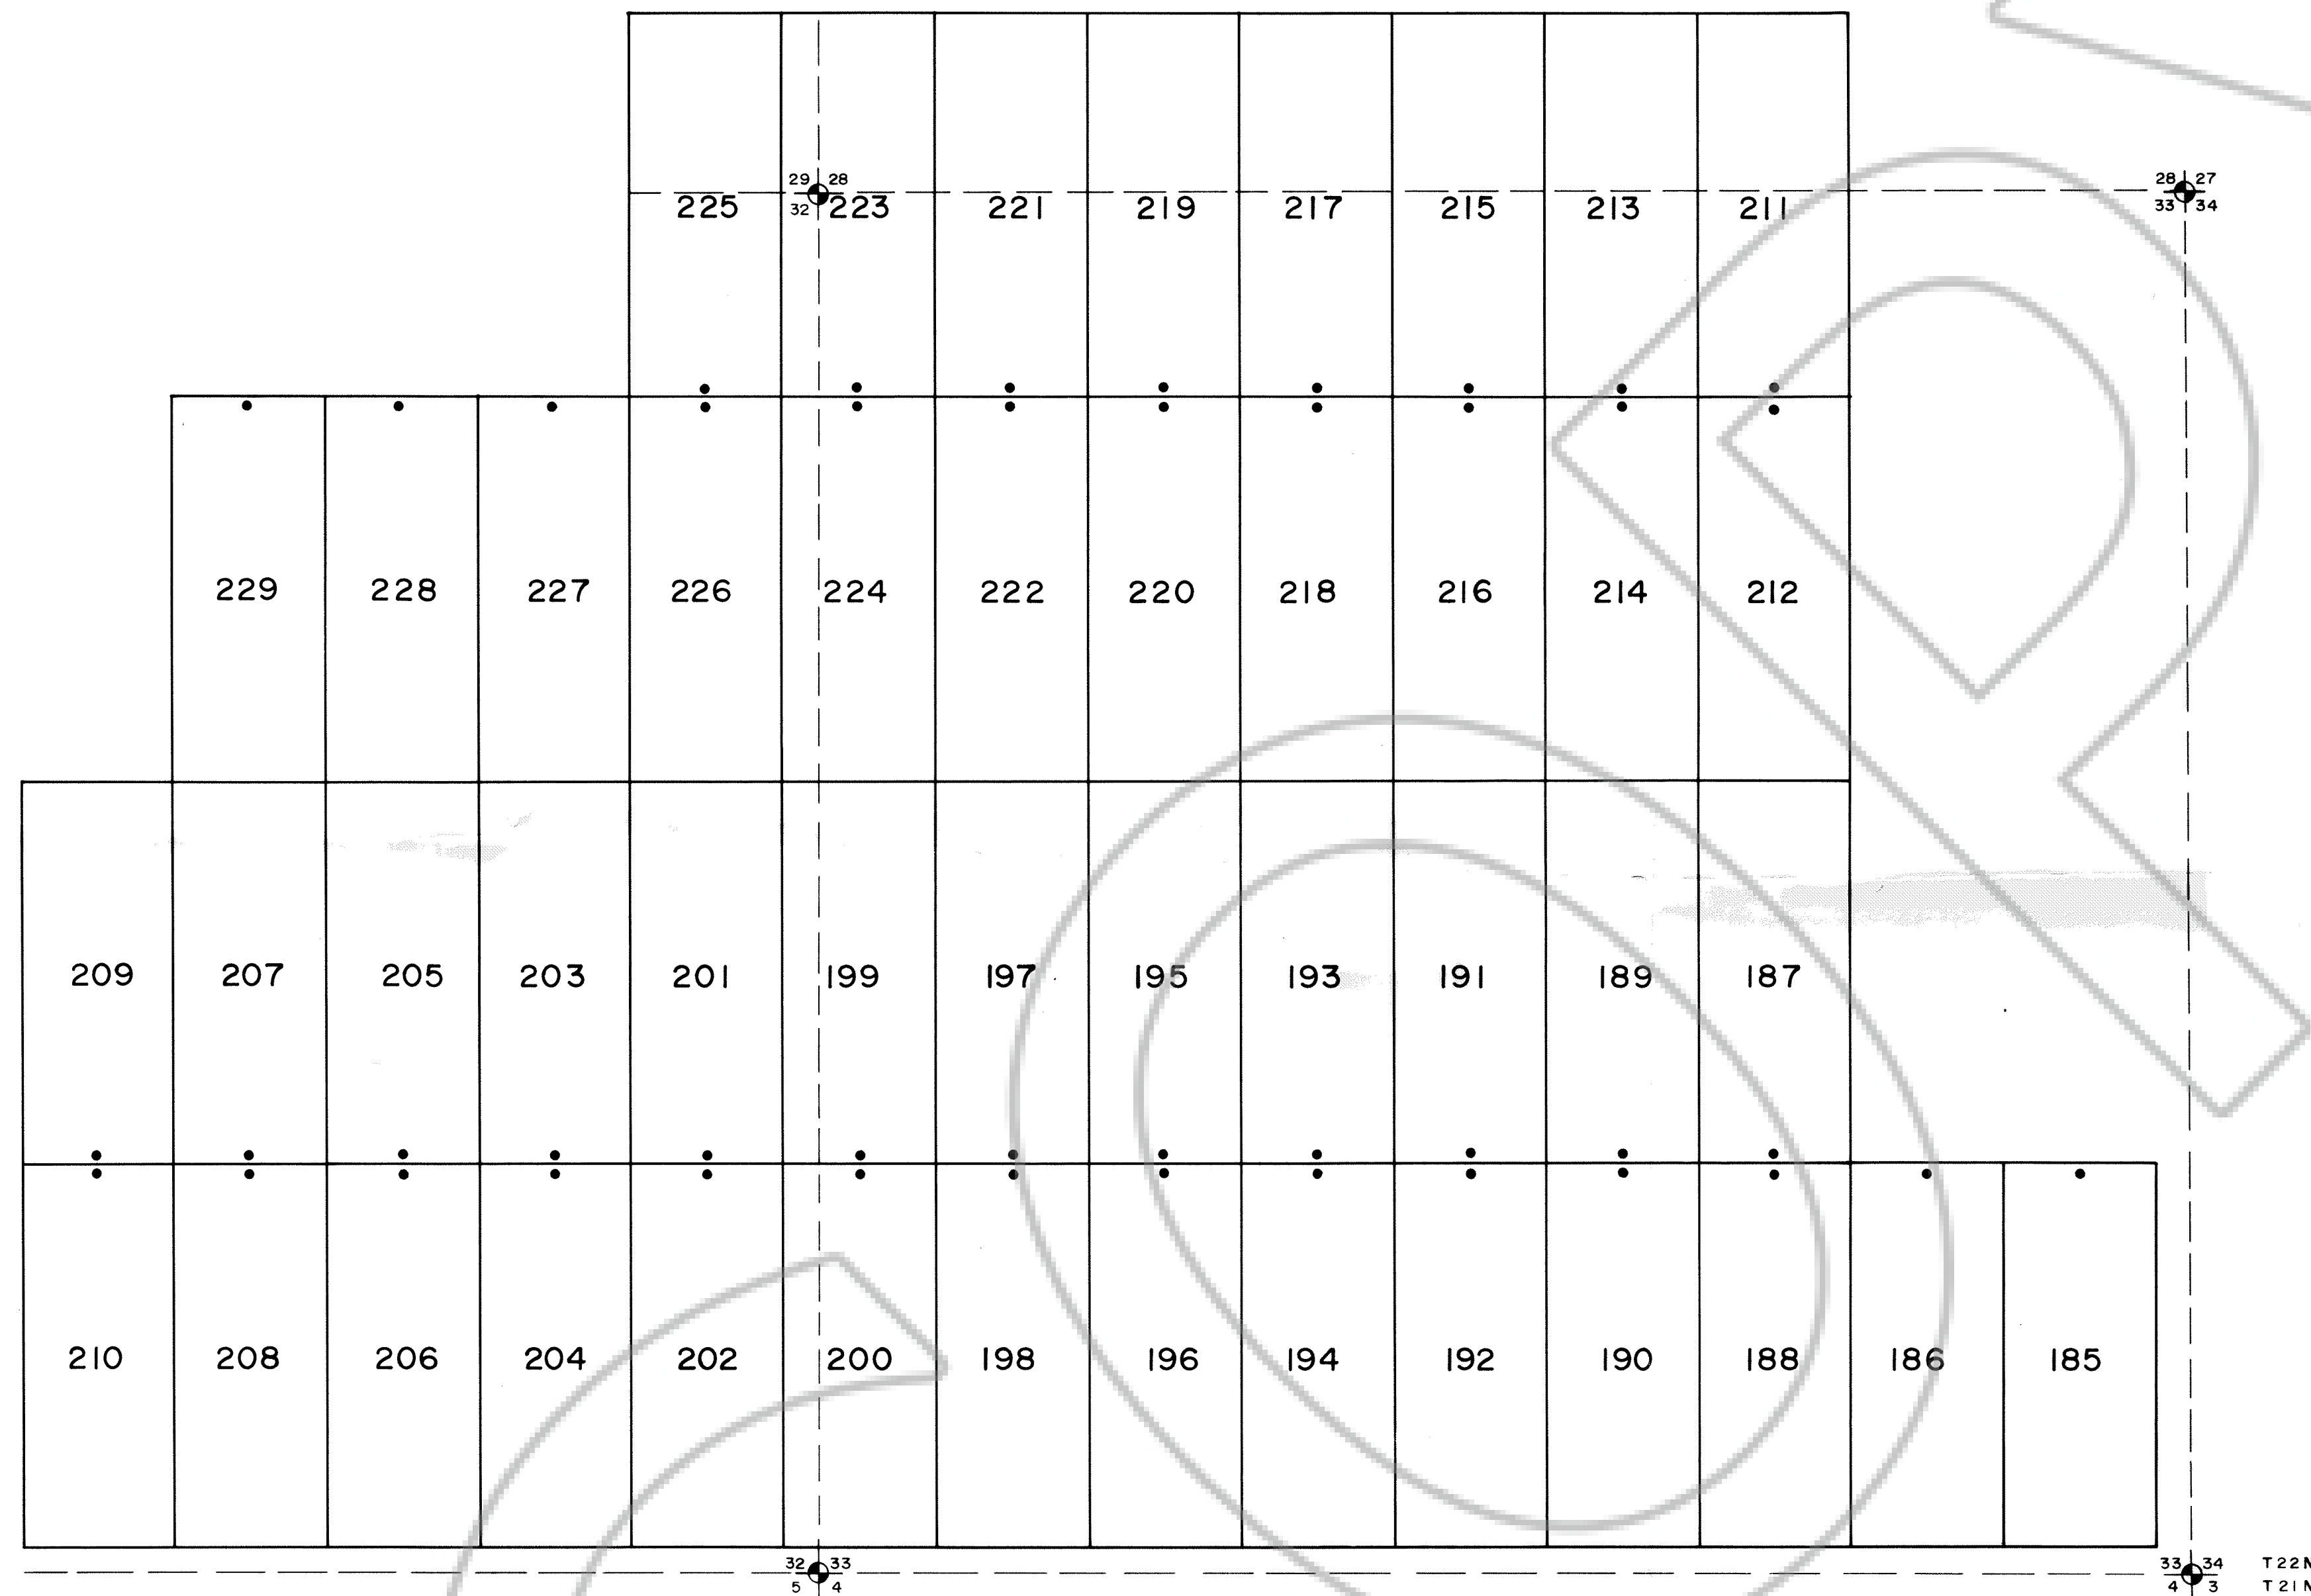


SCALE: 1" = 500'

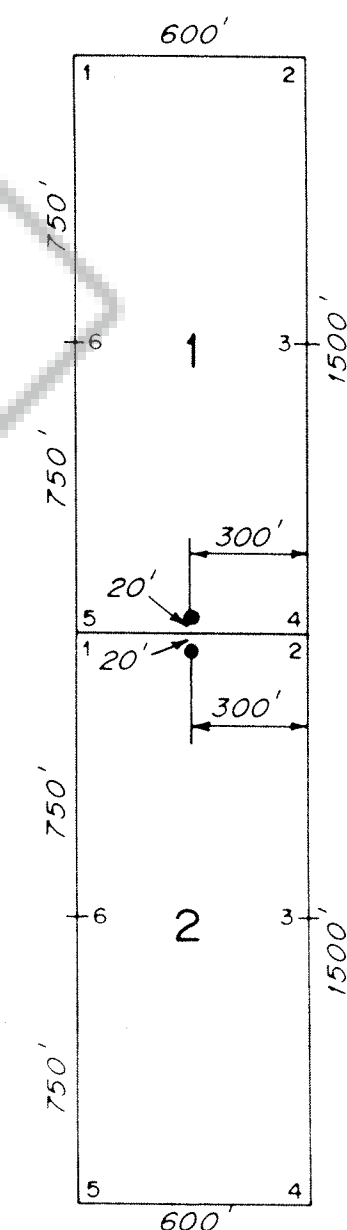

TYPICAL CLAIMS

ALL CLAIMS ARE 1500' x 600'

EXPLANATION

- CLAIM BOUNDARY
- LOCATION MONUMENT
- ⊕ SECTION CORNER

LOCATOR:

ECM, Inc.
2720 3rd Avenue North
Suite 450
Billings, MT 59101

MINING CLAIM LOCATION MAP

123097

GBN CLAIMS 185 -229

T 22 N, R 49 E
Eureka County, Nevada

ECM, Inc.

FILED AT THE REQUEST OF ECM, Inc.
on Oct 14 19 88, at 26 mins, past 20 M.
RECORDS OF EUREKA COUNTY, NEVADA M. N. REBALEATI Recorder
File No. 123097 Fee \$ 675.00