
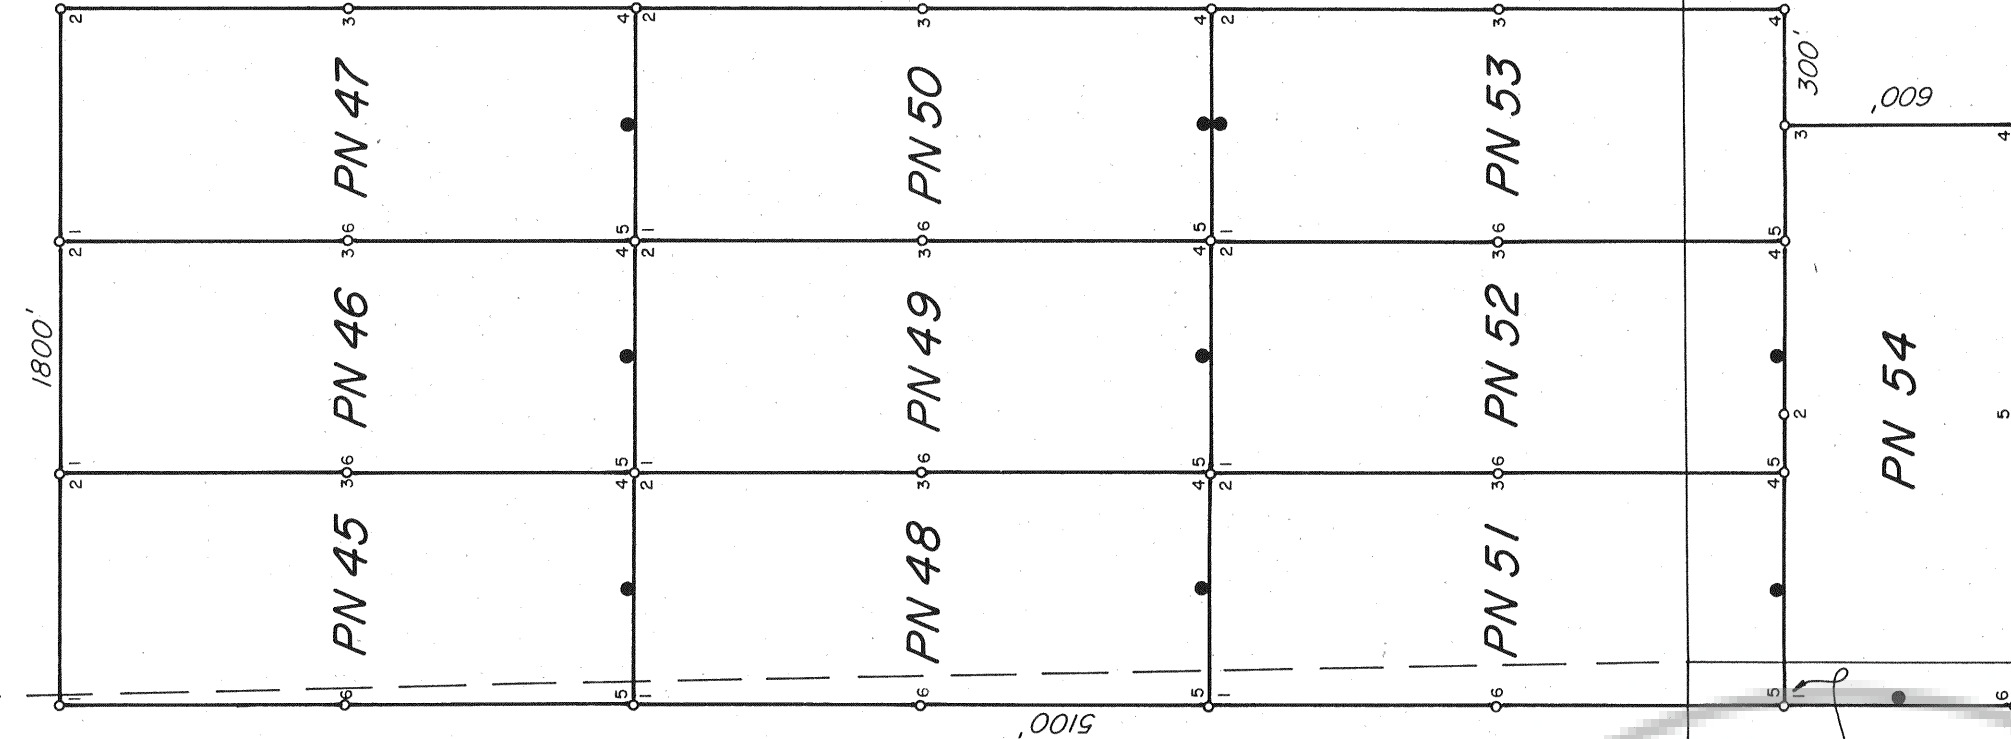



20

19

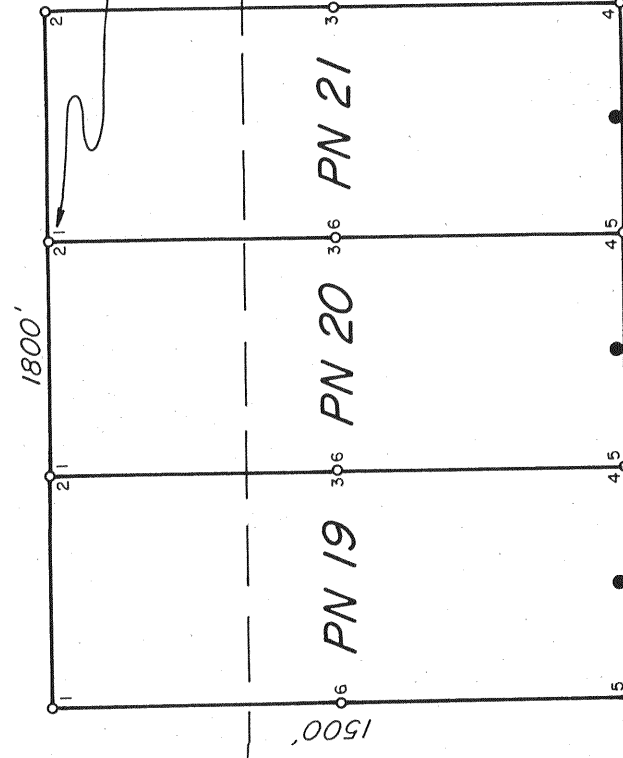

Tie The NW corner bears North 5030' and West 130' from the SE corner of Sec. 31.

PN 54

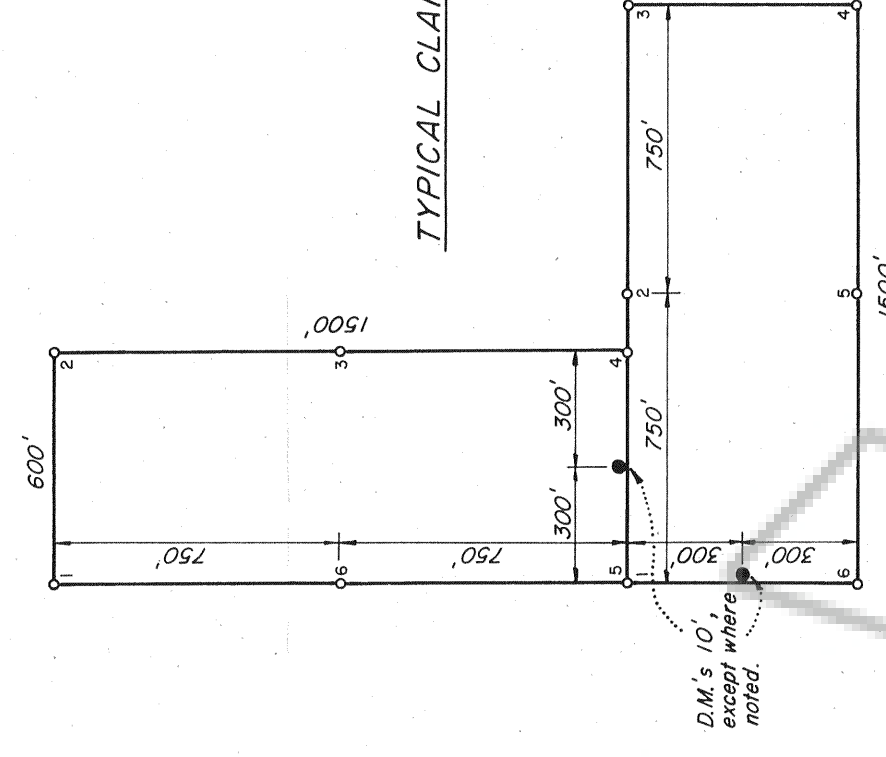

ELKO CO.
EUREKA CO.

T. 28 N., R. 53 E.
T. 27 N., R. 53 E.

EXPLANATION

- All claims are 600' wide and 1500' long, with the Discovery Monuments being 10' from end lines. The D.M.'s for PN 41-43 are 100' from end lines.
- Corner and Side Center posts
- Discovery Monuments
- ◇ Found Section Corner
- The location dates are: PN No. 41-43, 51, 52 & 54 on October 22, 1988. PN No. 19, 21, 45-50 & 53 on October 23, 1988.
- There are a total of 16 claims.

FILED AT THE REQUEST OF Freemont-McMoran Gold Co.
on 10/22/88 at RENO, NEVADA
BY W. D. B. & M.
REGISTERED PROFESSIONAL ENGINEER
No. 10-22-1988

MAP SHOWING
PN LODGE CLAIMS
NO. 19-21, 41-43, 45-54
SEC. 6; T. 27 N., R. 53 E.
SEC. 19, 29-32; T. 28 N., R. 53 E.
M. D. B. & M.
ELKO - EUREKA CO., NEVADA

MAPPER BY/DATE
B. Bradshaw, Agent-FMGC 10/88
SCALE
1" = 500'

DRAFTED BY/DATE
RWF 10/88
PLATE
MAP FILE NO.
N/V-

FREEPORT-McMoran GOLD COMPANY
6110 PLUMAS STREET
RENO, NEVADA 89509
702/826-3000
MAIL :
POST OFFICE BOX 41330
RENO, NEVADA 89504

121579