
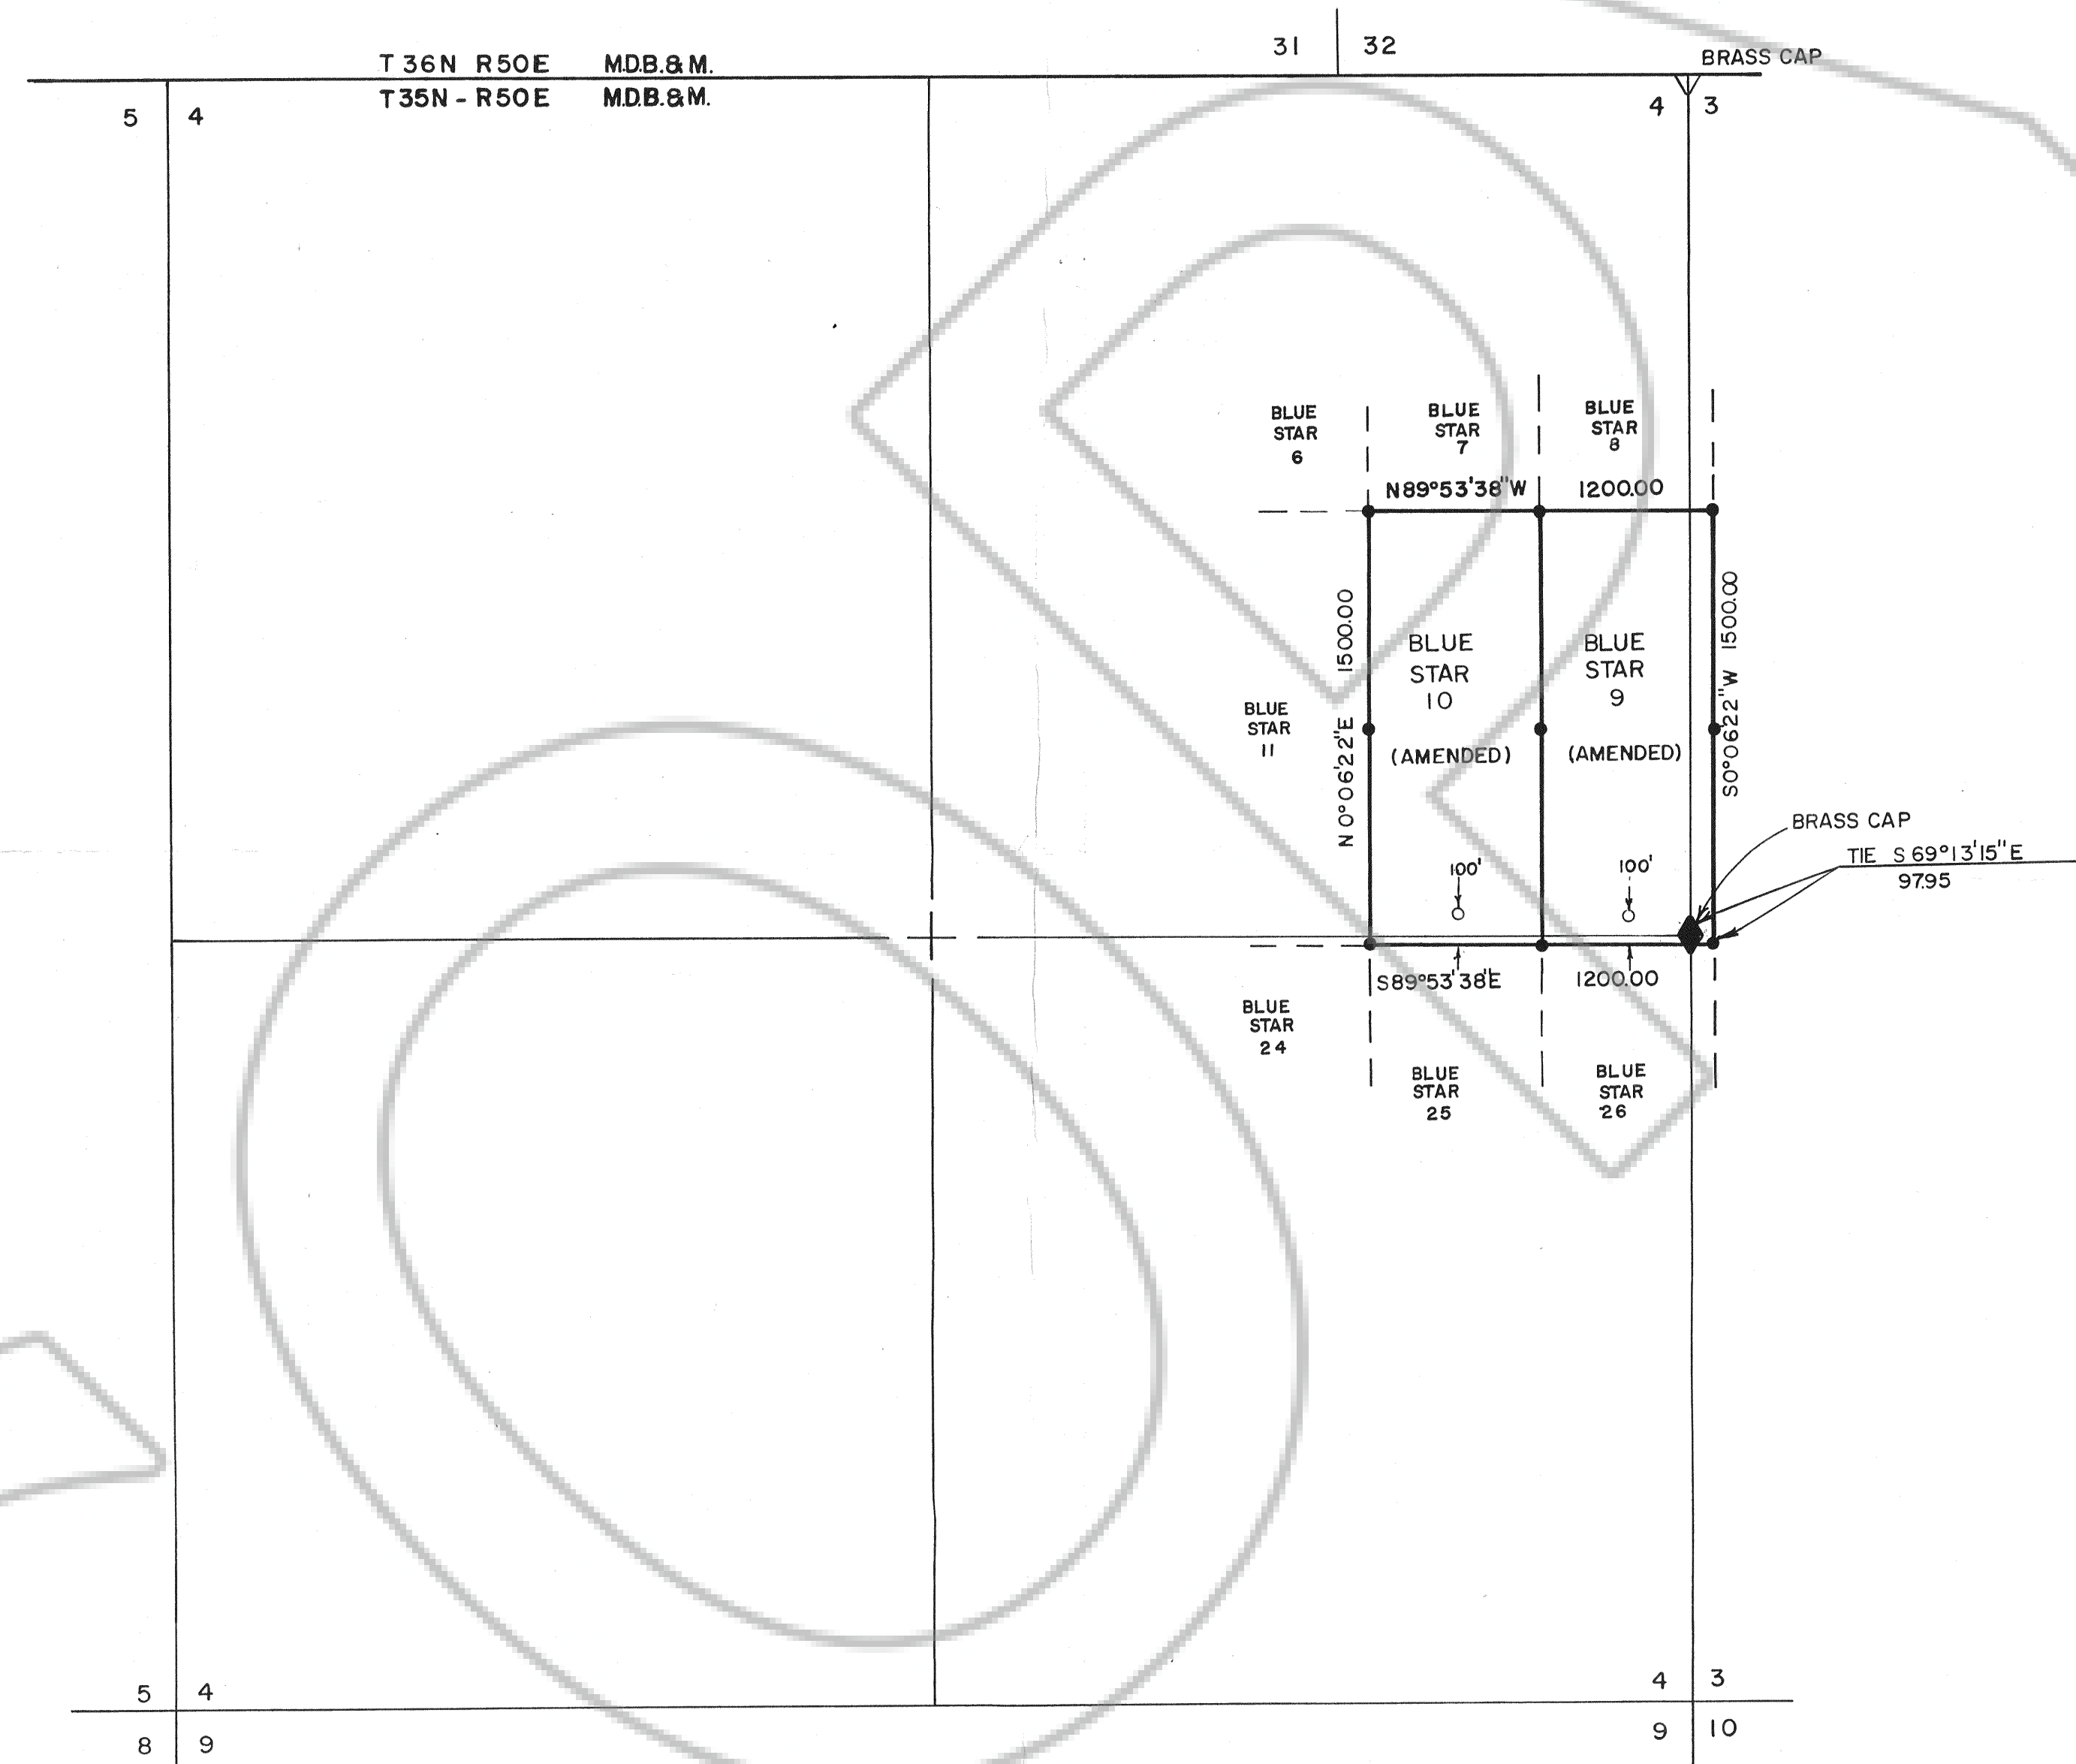


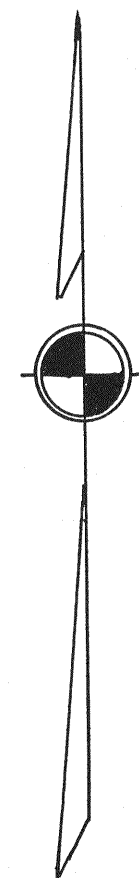

LAND SURVEYOR'S CERTIFICATE

I, DUANE V. MERRILL, DO HEREBY CERTIFY THAT THIS IS A TRUE AND ACCURATE MAP OF THE LAND SURVEYED UNDER MY SUPERVISION AND DIRECTION ON THE 28th DAY OF May, 1988, AT THE INSTANCE OF NEWMONT GOLD COMPANY, (FORMERLY CARLIN GOLD MINING CO.) AND THAT THE MONUMENTS ARE OF THE CHARACTER AND OCCUPY THE POSITIONS INDICATED HEREON AND ARE SUFFICIENT TO ENABLE THIS SURVEY TO BE RETRACED.

Duane V. Merrill
DUANE V. MERRILL

R.L.S. NO. 7000

OWNER AND LOCATOR

NEWMONT GOLD COMPANY
(FORMERLY CARLIN GOLD MINING CO.)
P.O. BOX 669
CARLIN, NEVADA 89822

LOCATION DATES


ORIGINAL LOCATION DATE OF BLUE STAR 9 & 10 - JUNE 22, 1959.

LEGEND

- = 3" DIAMETER P.V.C. PIPE POST
- = 3" DIAMETER P.V.C. PIPE LOCATION MONUMENT
- ◇ = BRASS CAP SECTION CORNER
- ◆ = BRASS CAP 1/4 CORNER

BASIS OF BEARING : THE LINE BETWEEN THE NE CORNER SECTION 4 AND THE EAST 1/4 CORNER OF SECTION 4, T35N - R50E, MDB & M., AS S 0° 03' 14" W.

FILED AT THE REQUEST OF *Neumont Gold*
on *Nov 7*, 19 *88*, at *10* mins. past *12 PM*
RECORDS OF EUREKA COUNTY, NEVADA - M. N. REBALEATI, Recorder
File No. *124582* Fee \$ *5.00*

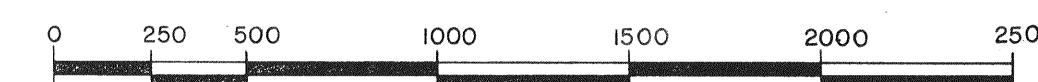

SCALE: 1" = 500'

MAP OF BLUE STAR 9 & 10
LODE CLAIMS (AMENDED)

IN

SECTION 4, T35N - R50E, MDB & M

EUREKA COUNTY, NEVADA
UNKNOWN MINING DISTRICT

124582

BOYACK SURVEYING

ELKO, NEVADA

88061