


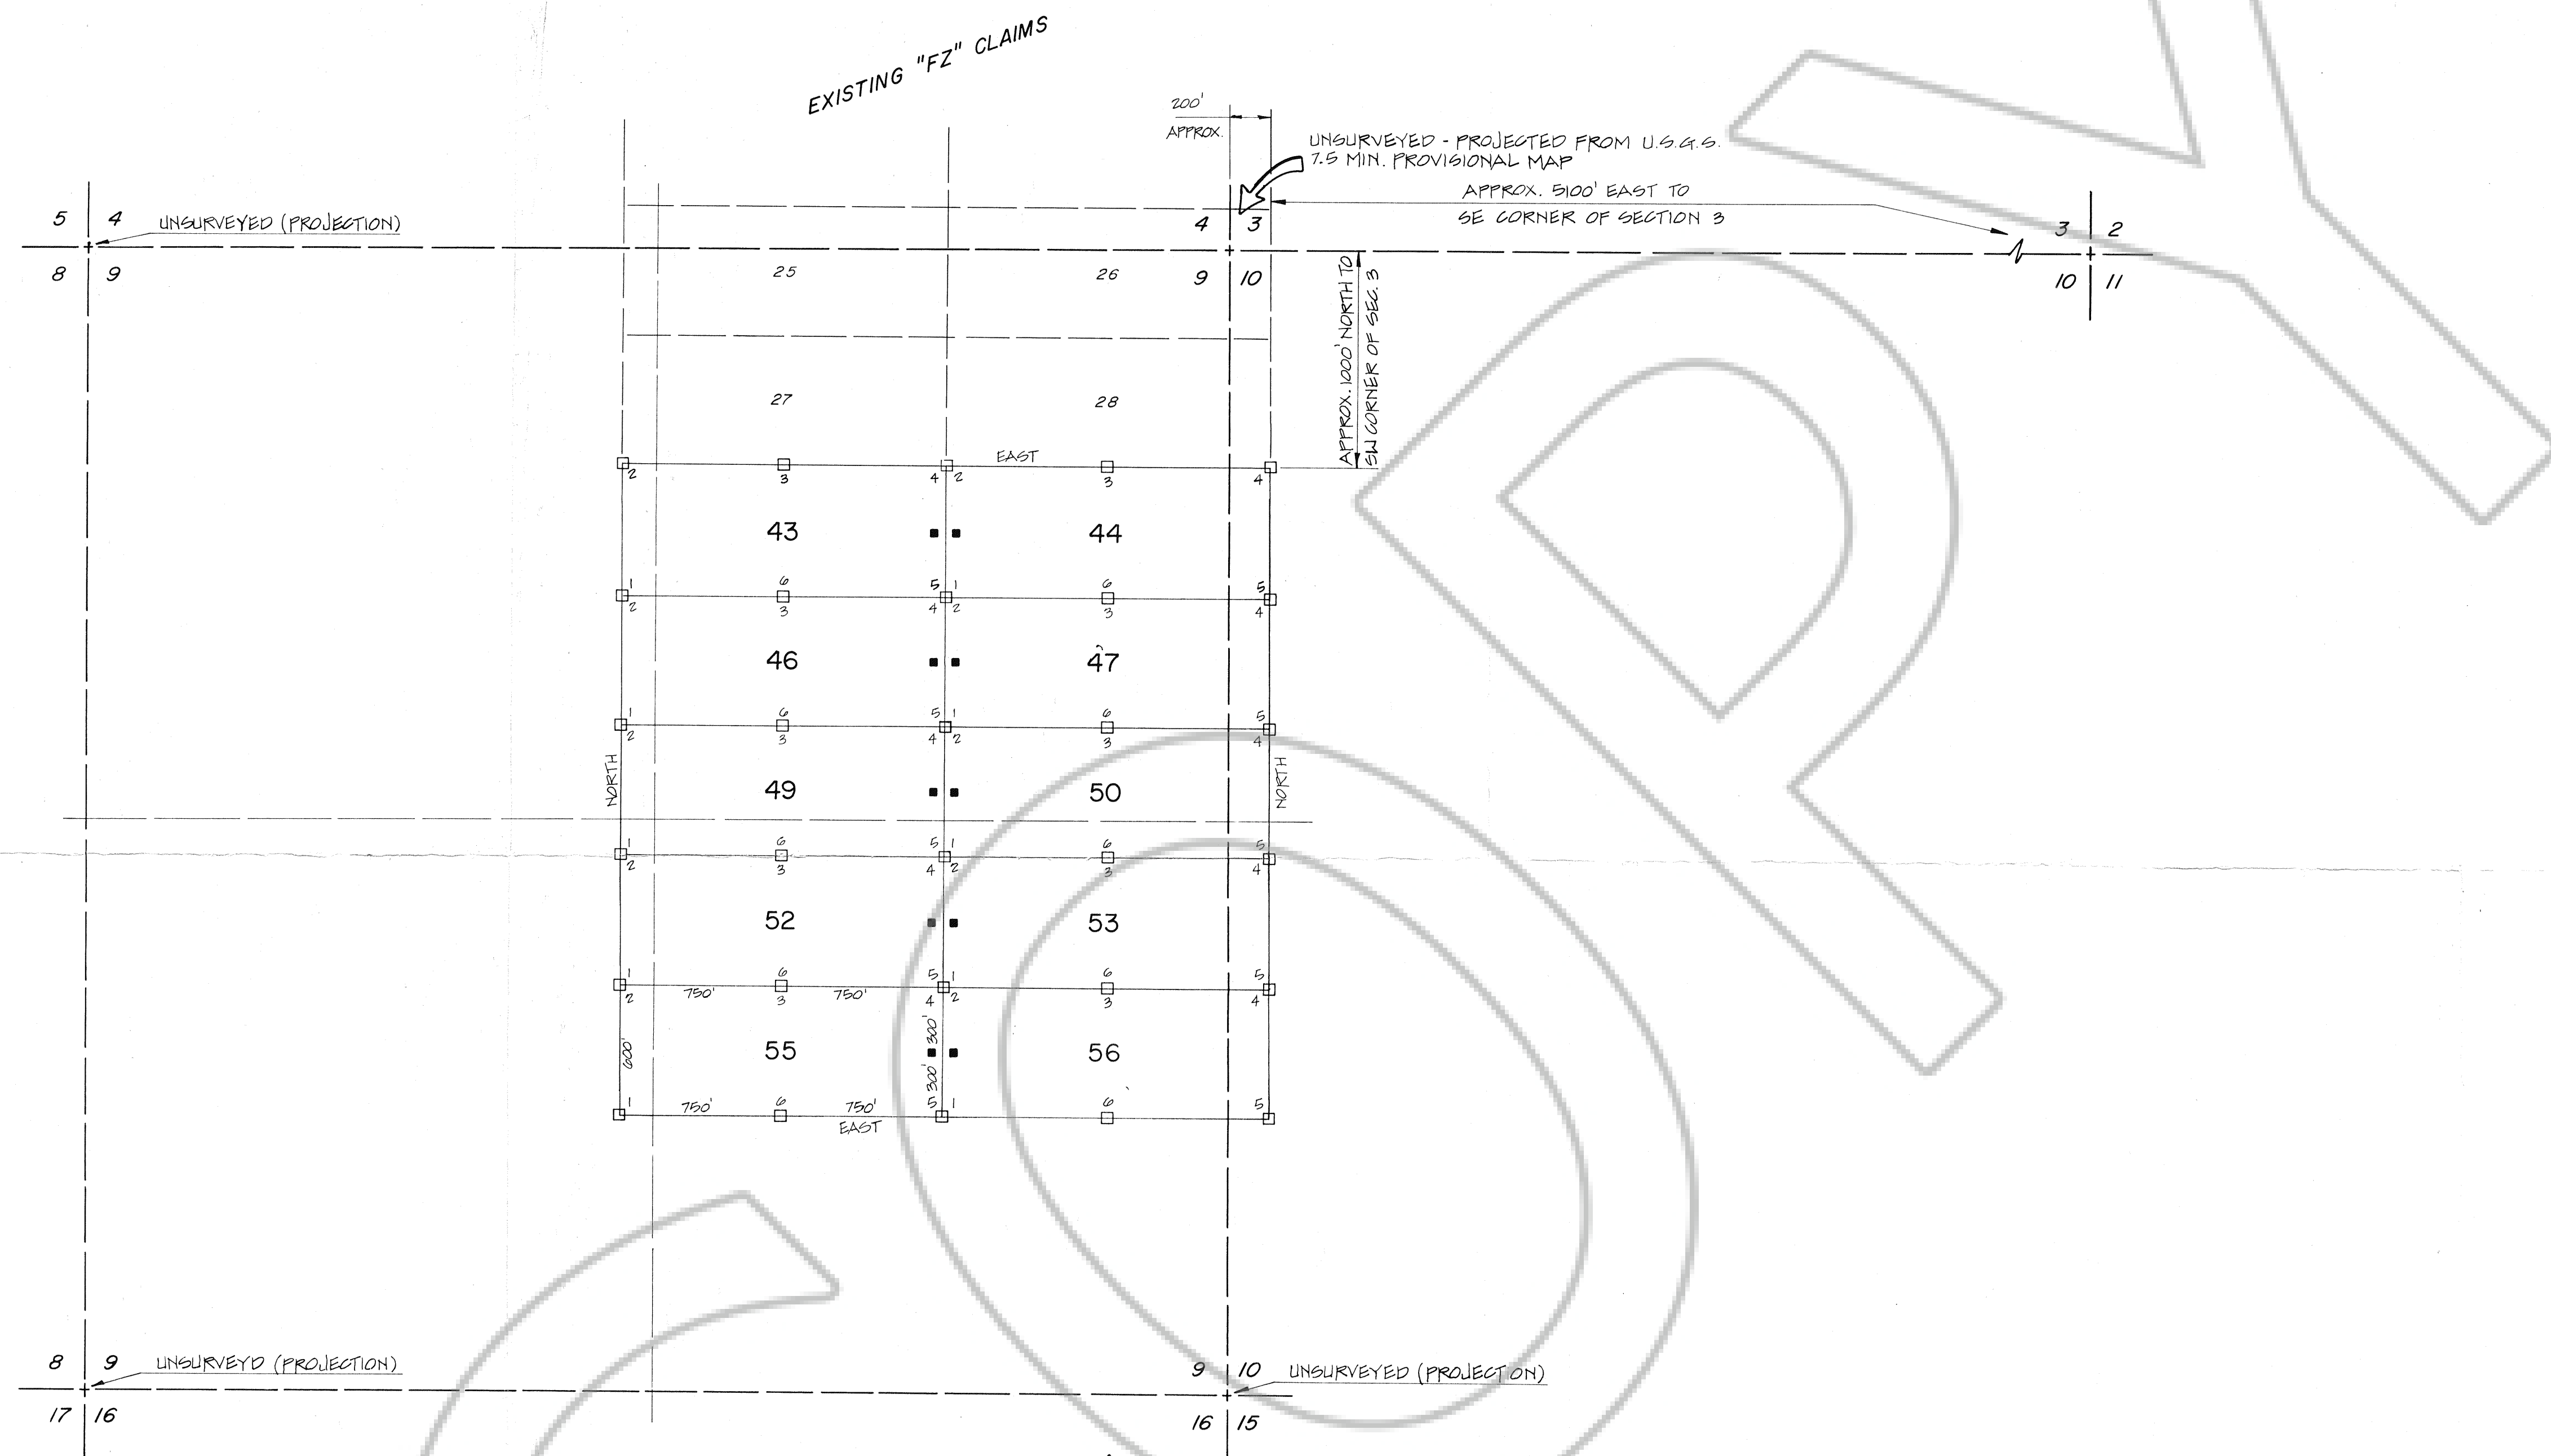

NOTES: DIMENSIONS OF CLAIM FZ SS ARE TYPICAL OF ENTIRE CLAIM GROUP

ALL CLAIM CORNERS AND LOCATION MONUMENTS ARE ESTABLISHED WITH A 3" DIAMETER, 5' LONG PVC PIPE, WITH PROPER CORNER DESIGNATIONS.

ALL LOCATION MONUMENTS ARE SET ON THE CENTERLINE OF THE CLAIM AT 20' FROM THE END LINE.

FILED AT THE REQUEST OF W. S. Borax
on Nov 22-1988, at 46 mins, past 4p. M.
RECORDS of EUREKA COUNTY, NEVADA M. N. REBALEATI, Recorder
File No. _____ Fee \$ 150.00
121918

12.1918

FZ CLAIMS

SECTIONS 9 & 10, T.23N., R.51E., M.D.M.
EUREKA COUNTY, NEVADA

U.S. BORAX & CHEMICAL CORP.
GREAT BASIN EXPLORATION OFFICE
255 GLENDALE AVE., STE. NO. 19
SPARKS, NV. 89431

[illegible]

DRAWN RE

CHECKED
DATE NOV. 10, 1988

SHEET No.