



SCALE — 1" = 500'

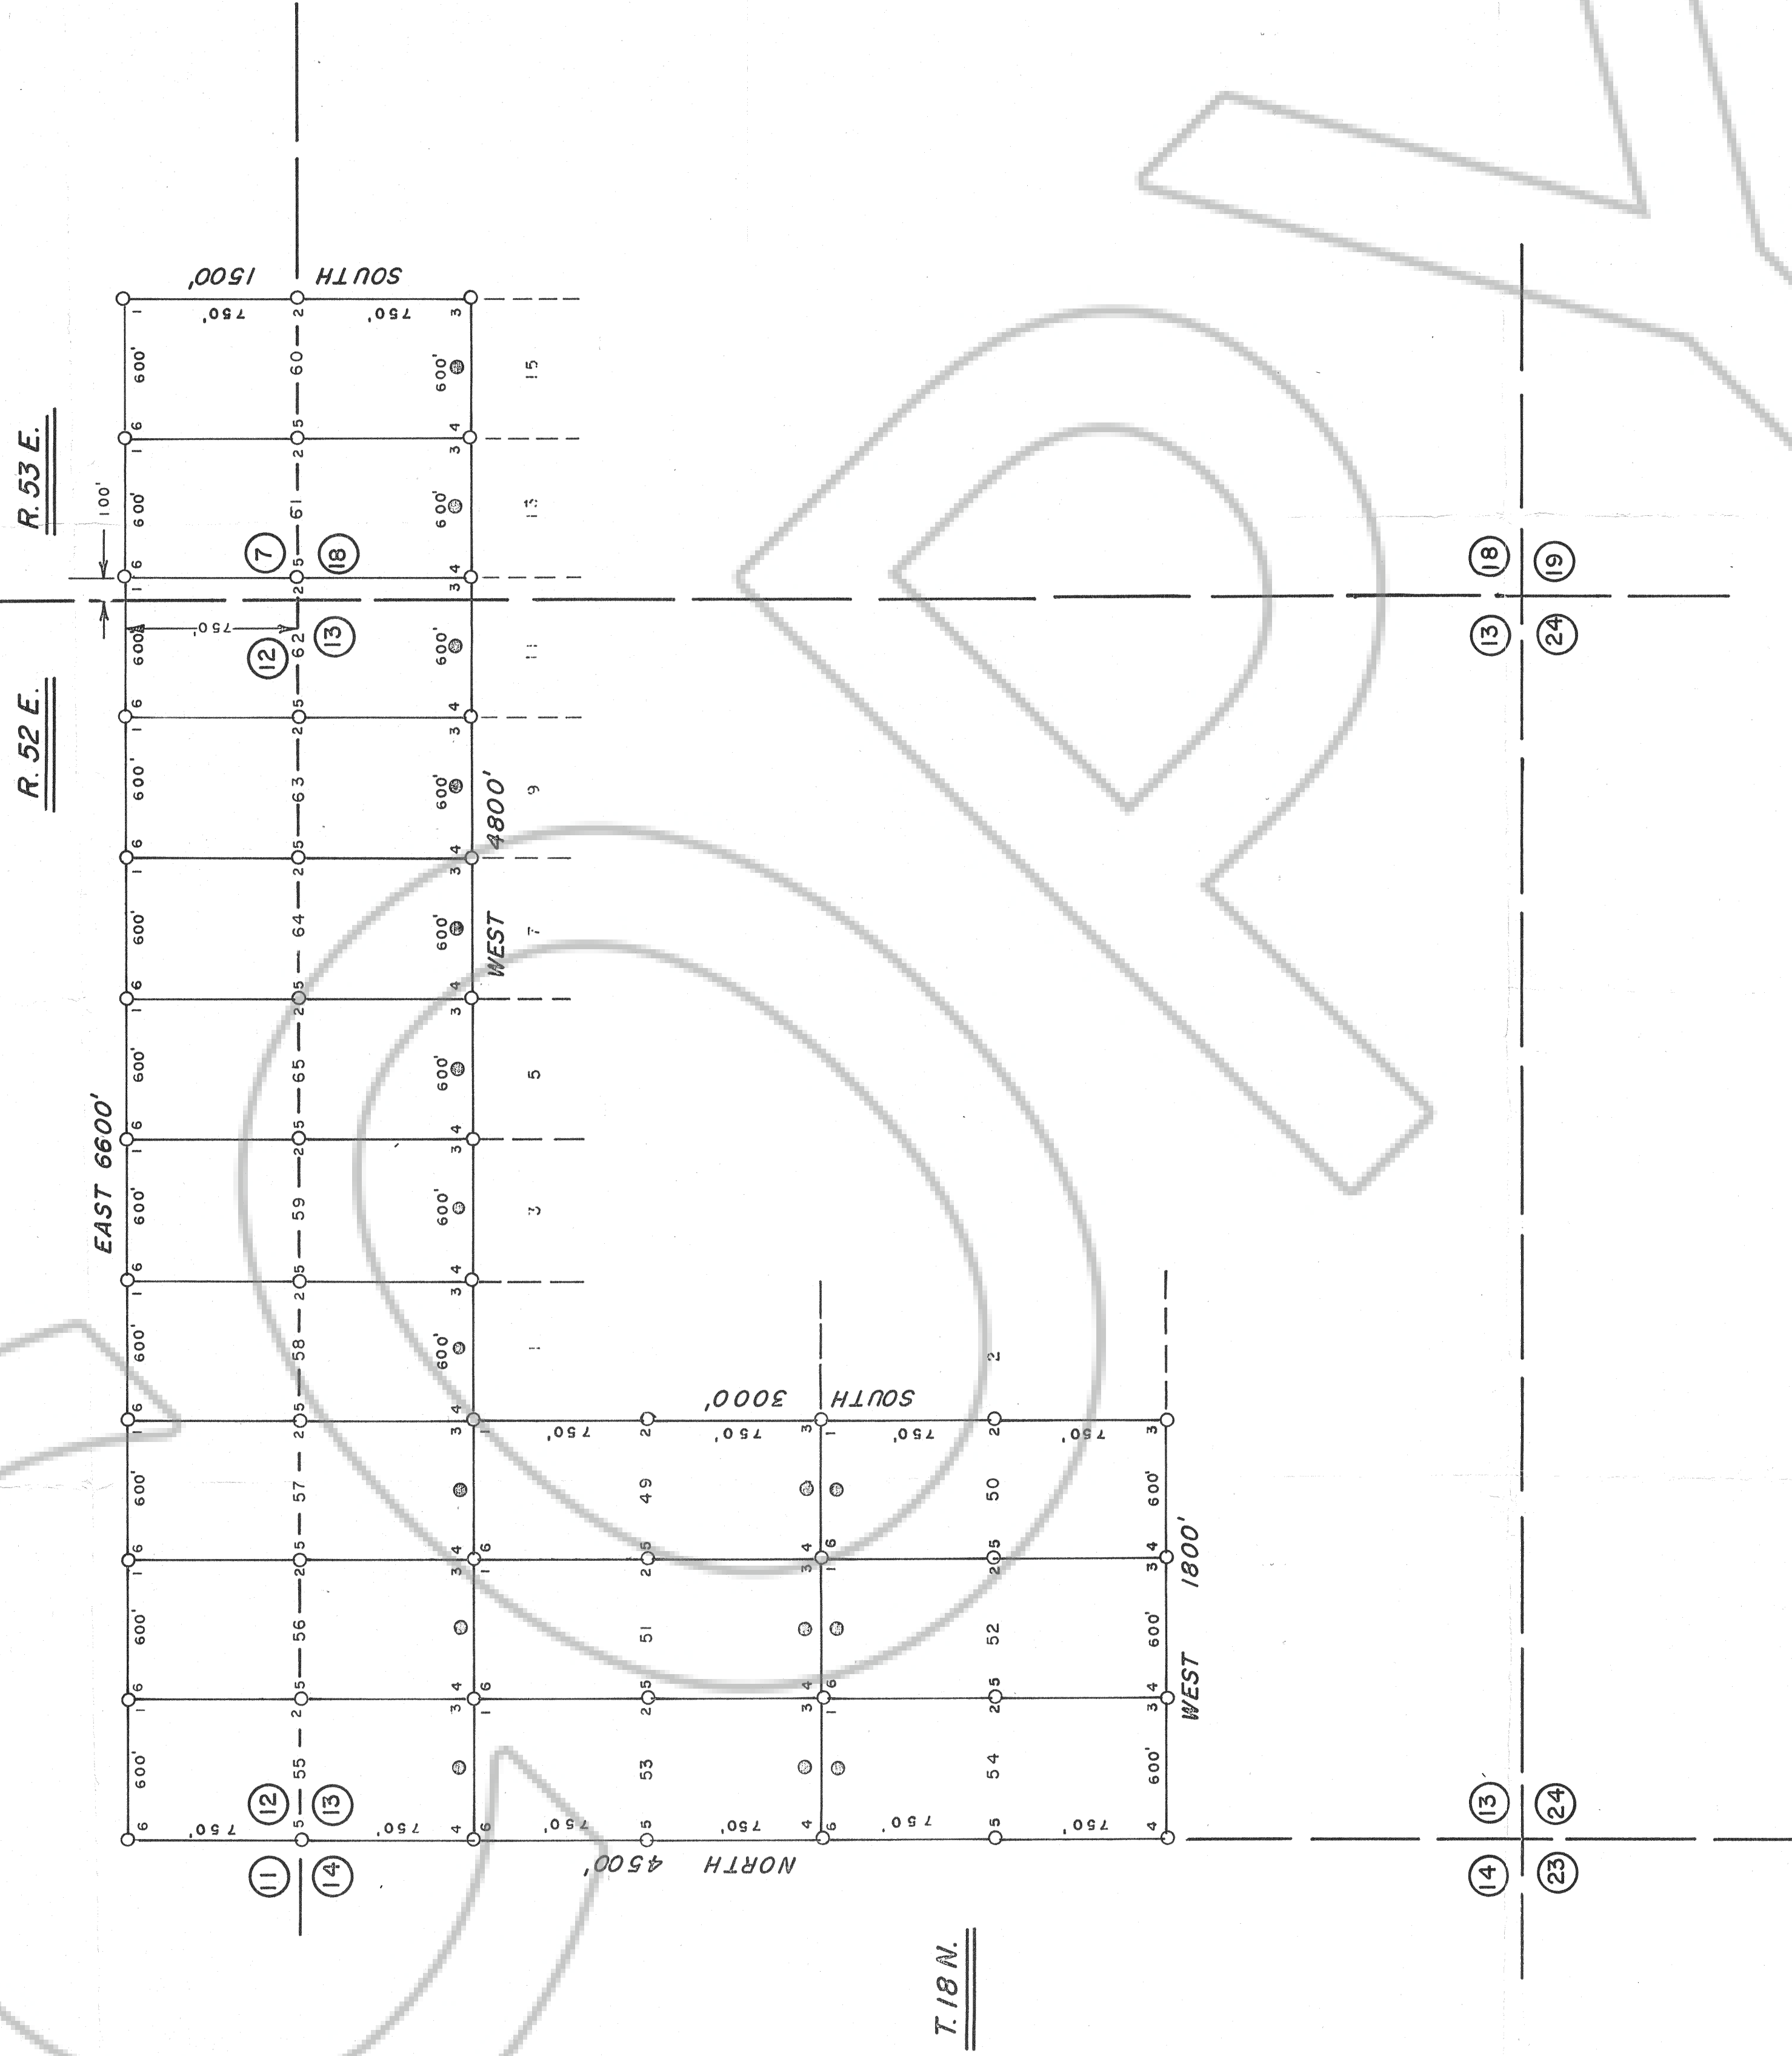

LEGEND

- ③ — 3" DIAMETER X 4' DURABLE PLASTIC PIPE LOCATION MONUMENT
- — 3" DIA. X 4' DURABLE PLASTIC PIPE MONUMENT

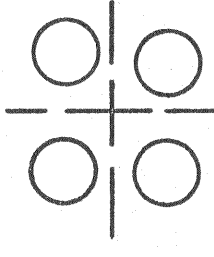

INDICATES SECTION CORNER

NOTES

- 1) SECTION LINES ARE PROJECTED.
- 2) LOCATION MONUMENTS ARE 10' FROM END LINE OF CLAIM UNLESS OTHERWISE SHOWN.

LOCATION DATES

OCTOBER 28, 1988 — 49 THRU 65

FILED AT THE REQUEST OF Apex Surveying, Inc.
on 10-28-88 at 11:21 mins. past 11:00 AM.
RECORDS OF EUREKA COUNTY, NEVADA M. A. REBALEATI, Recorder
File No. 125566 Fee \$ 255.00

MAP OF THE
AT LODE MINING CLAIMS
EUREKA COUNTY, NEVADA

LOCATED BY
DAVE MATHEWSON
AGENT FOR
ATLAS PRECIOUS METALS INC.
P.O. BOX 1207
HOAB, UTAH 84532
DECEMBER 12, 1988

APEX SURVEYING INC. RIVERTON, WYO.

125566