


T.34N. P. 51E., M.D.B.&M.

LOCATION DATE: NOVEMBER 4, 1988

### LEGEND

- ◊ FOUND SECTION CORNER
- CLAIM POST - 3" DIA. X 5'-0" P.V.C. PIPE APPROPRIATELY MARKED FOR THE CORNER
- LOCATION MONUMENT - 3" DIA. X 5'-0" P.V.C. PIPE WITH LOCATION NOTICE

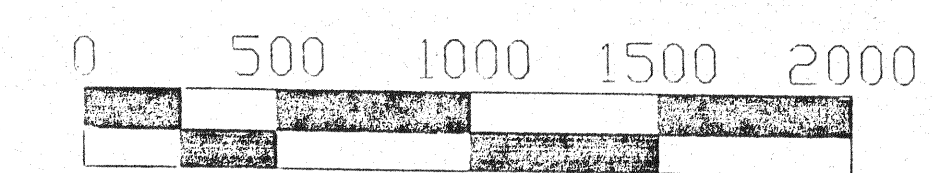


SCALE : 1"=500'

MAP OF  
HANGFIRE LODE CLAIM  
SITUATED IN SECTION 35, T34N, R51E, MDB&M  
EUREKA COUNTY, NEVADA  
BY  
NEWMONT GOLD COMPANY  
P.O. BOX 669  
CARLIN, NV 89822

D: HANGFIRE

SEC 34  
T.34N., R.51E., MDB&M

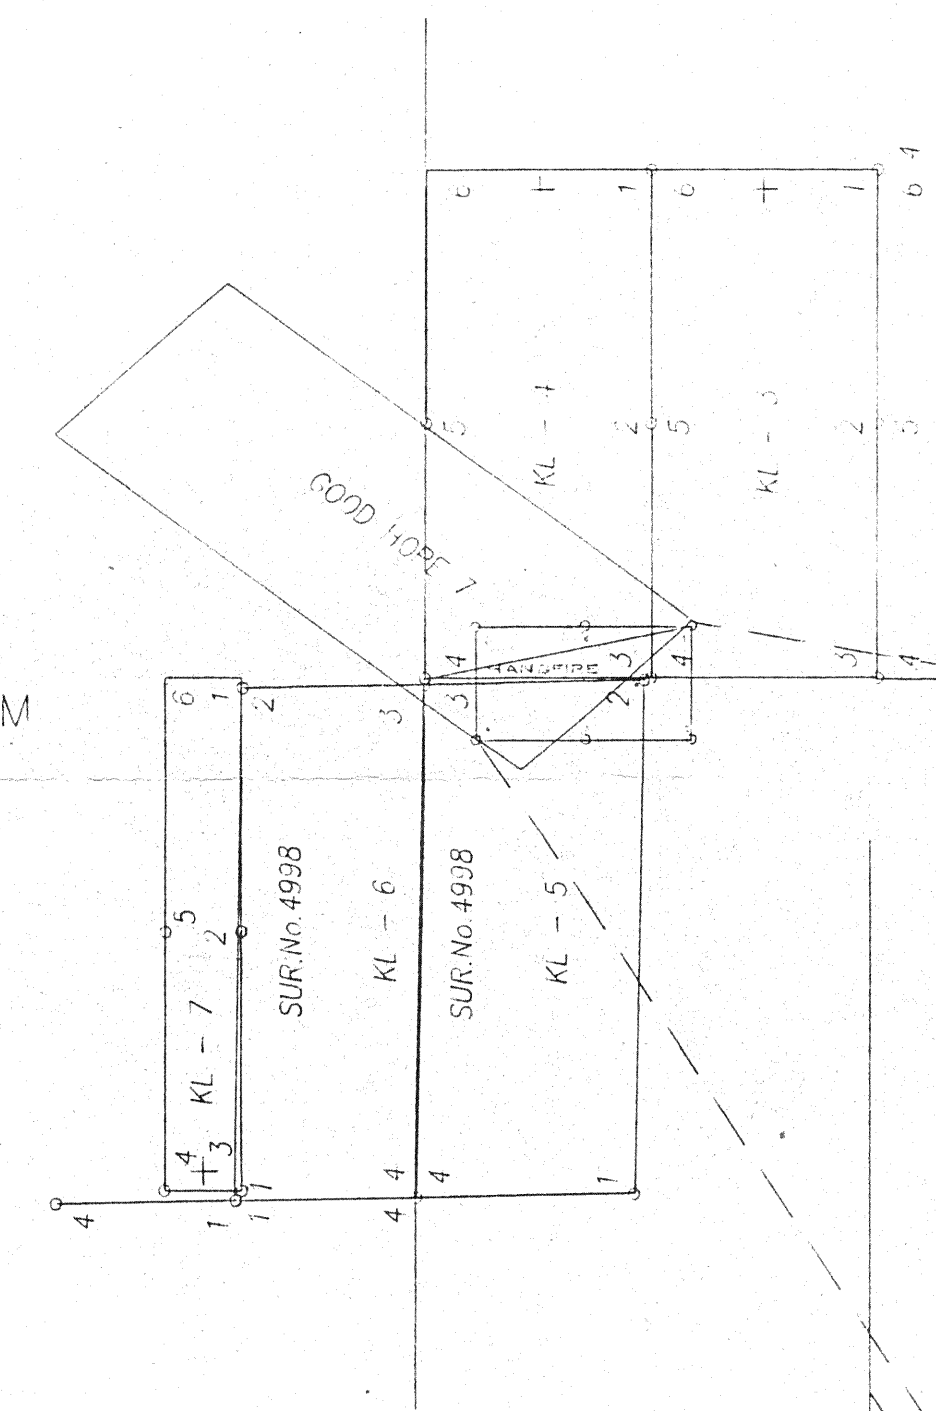

NW 1/4 SEC 35  
T.34N., R.51E., MDB&M


SW 1/4 SEC 35  
T.34N., R.51E., MDB&M

TIE: 709.19' N 78° 7'11"E

TIE FROM W 1/4 CORNER  
SEC 35, T34N, R51E,  
MDB&M TO CORNER 1 OF  
HANGFIRE LODE CLAIM.

SECTION 34  
T.34 N., R.51 E. MDB&M

SECTION 35  
T.34 N., R.51 E., MDB&M

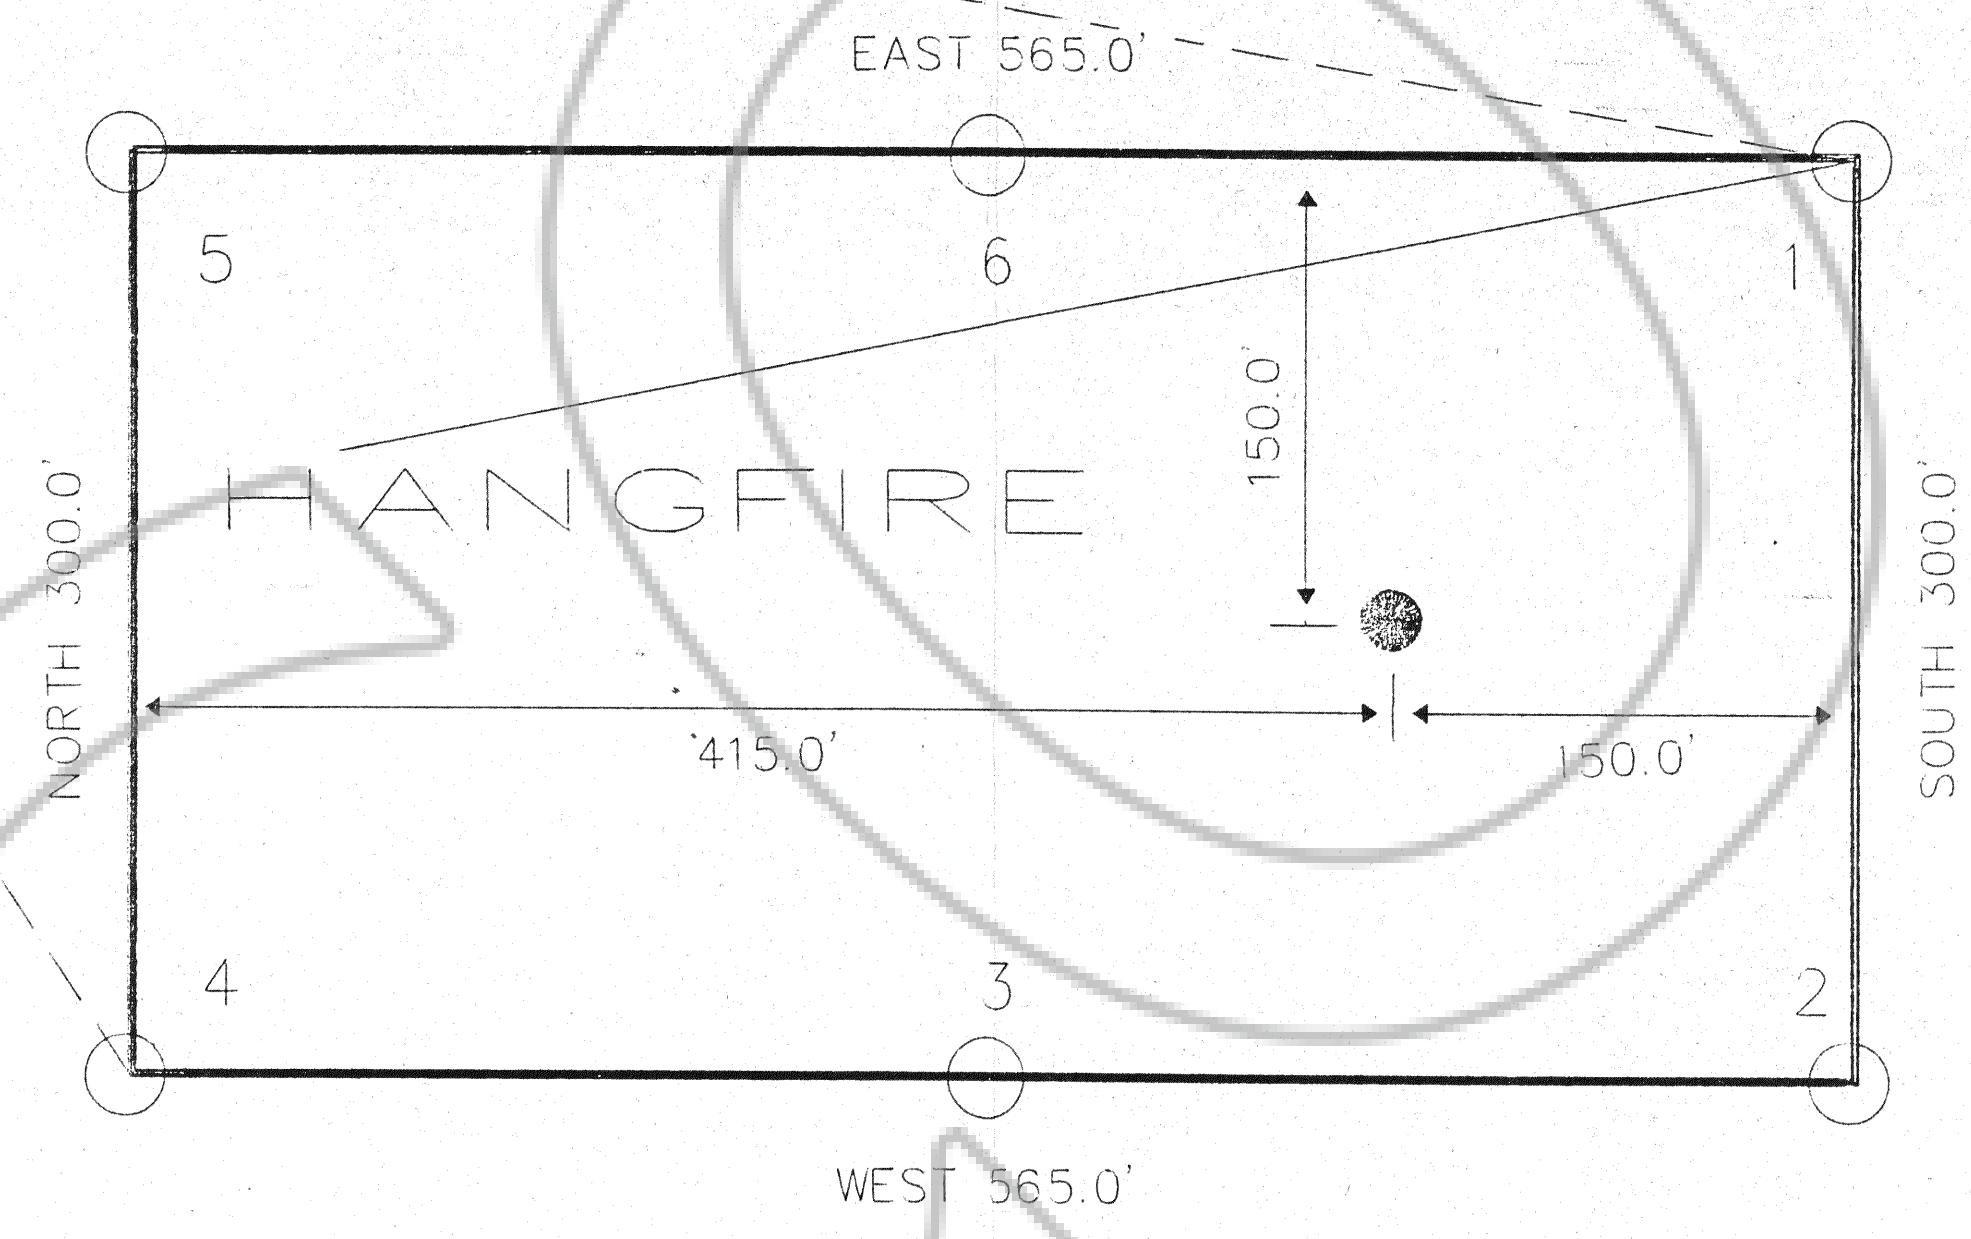

TYPICAL CLAIM DIMENSIONING  
N.T.S.

FILED AT THE REQUEST OF:  
NEWMONT GOLD COMPANY  
DATE: Jan. 23<sup>rd</sup> 1989  
TIME: 9:46 A.M.  
FILE NO. 126196  
M.M. Roberts  
EUREKA COUNTY RECORDER