
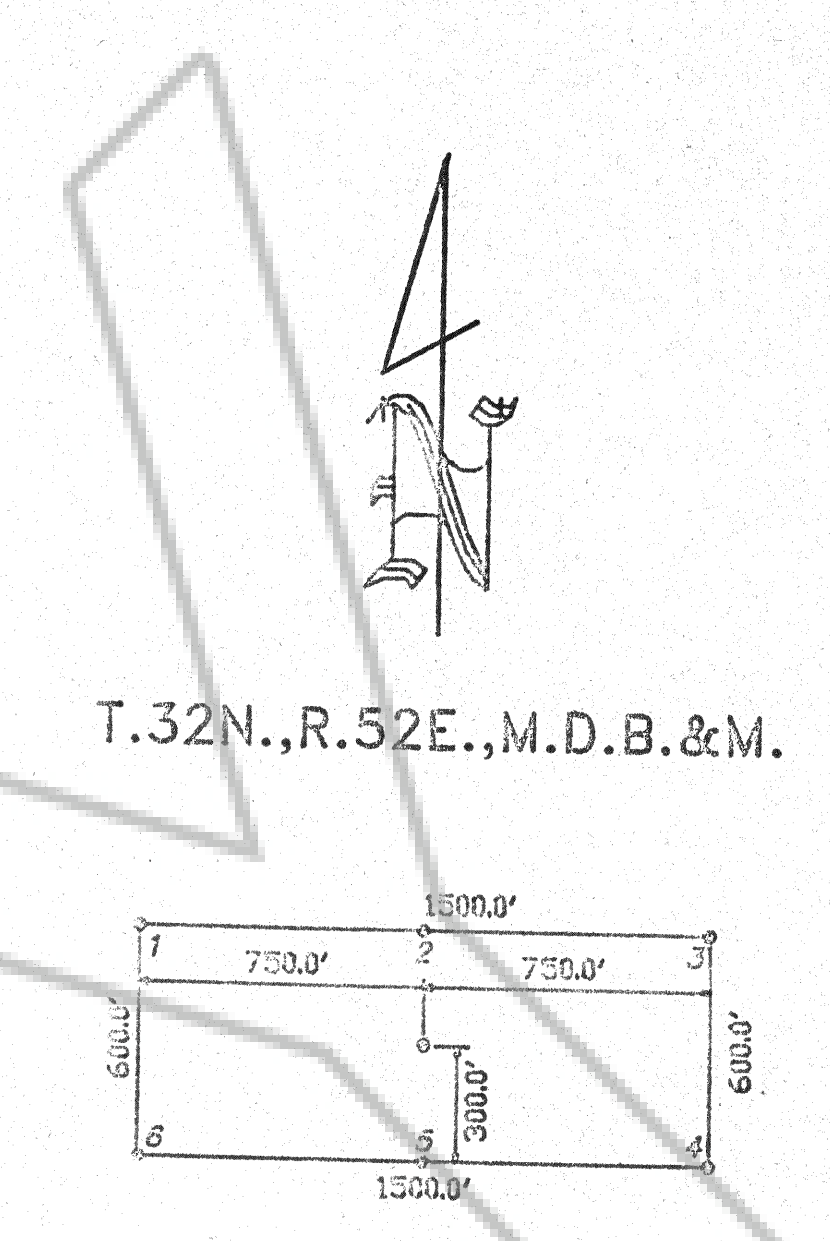


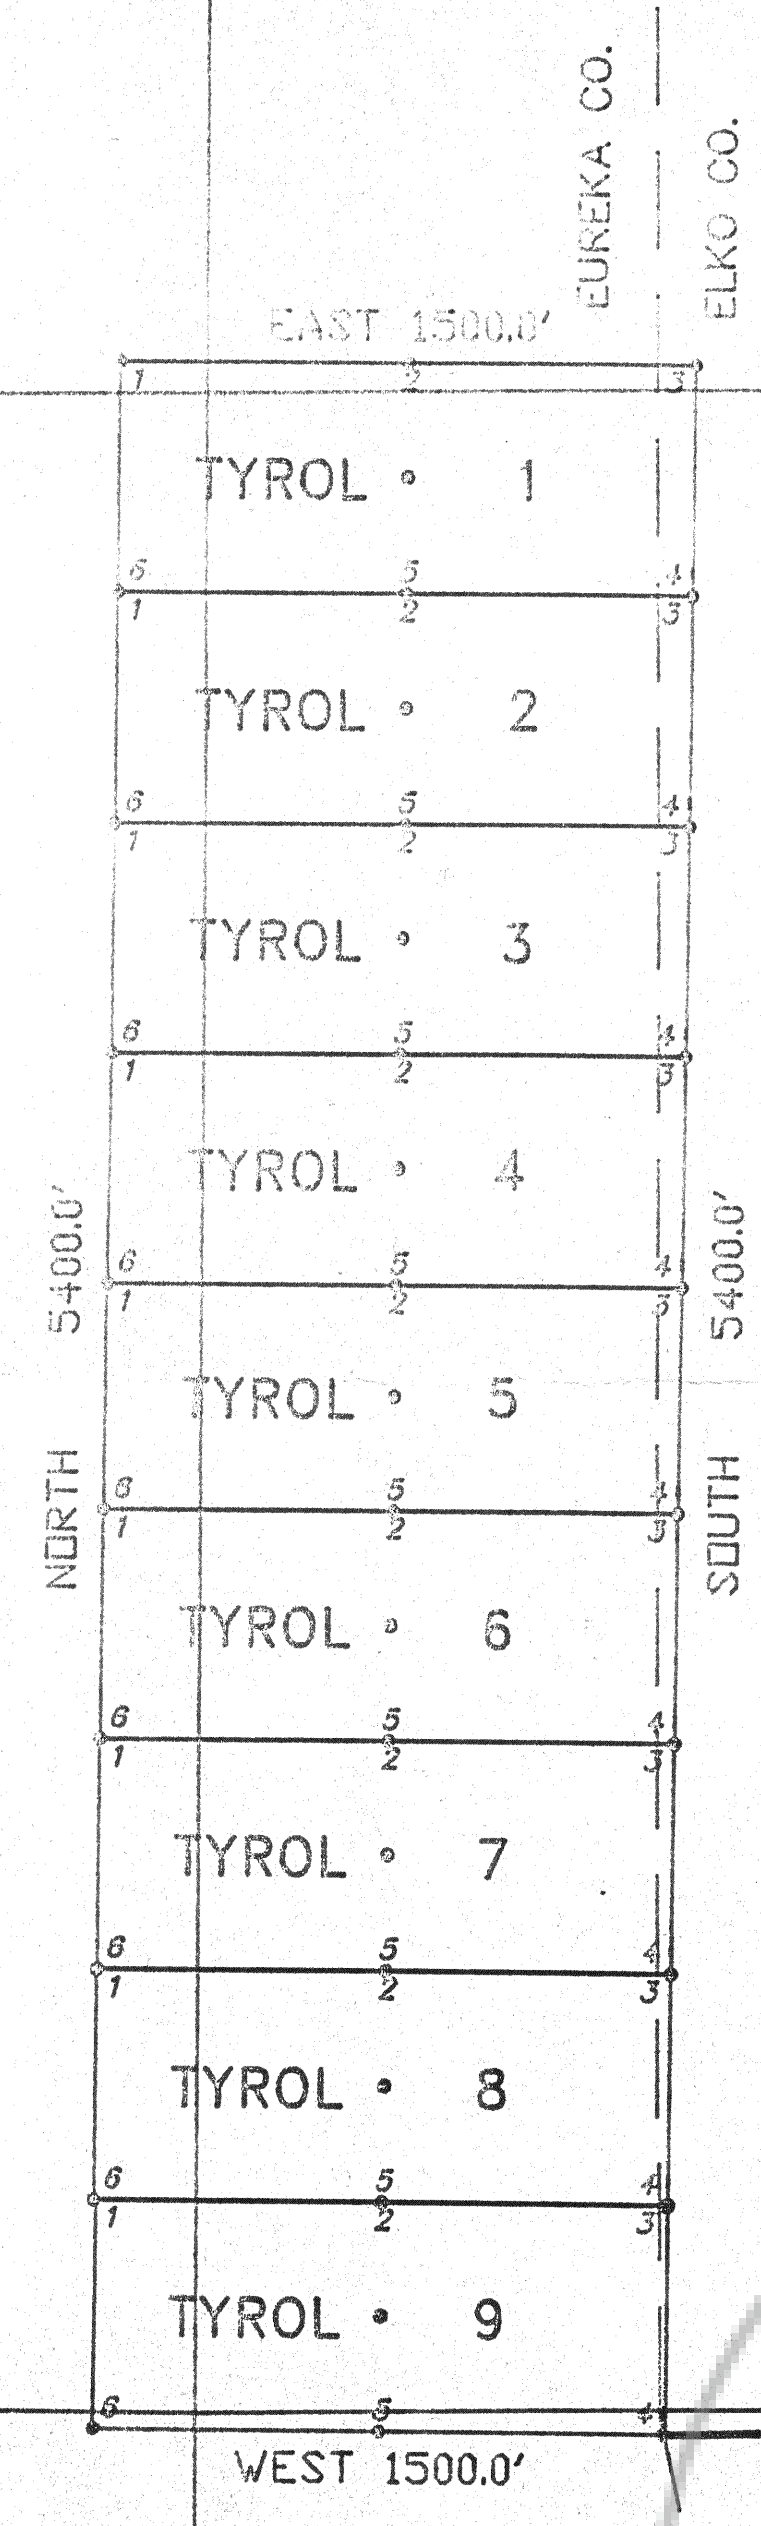

TYPICAL CLAIM DIMENSIONING


LOCATION DATE: NOVEMBER 16, 1988

LEGEND

- ◇ FOUND SECTION CORNER
- CLAIM POST - 3" DIA. X 5' - 0" P.V.C. PIPE APPROPRIATELY MARKED FOR THE CORNER.
- LOCATION MONUMENT - 3" DIA. X 5'-0" P.V.C. PIPE W/LOCATION NOTICE.

NOTES:

SECTION LINES WERE PROJECTED FROM SOUTHWEST CORNER OF SECTION 9, T.32N., R.52E., M.D.B. & M.

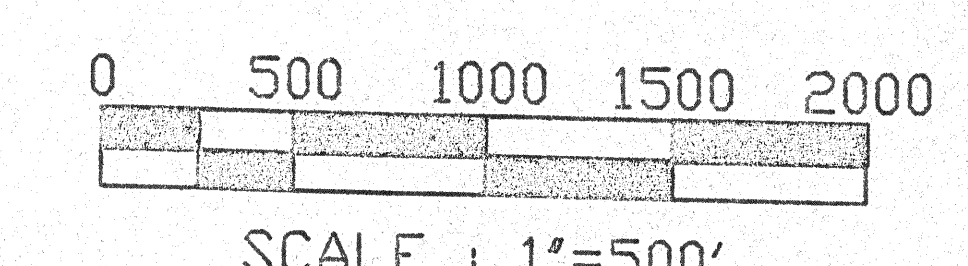

AMENDED MAP OF TYROL 1-9 LODE CLAIMS SITUATED IN SECTIONS 5-8, 17&18

T.32N., R.52E., M.D.B. & M.

EUREKA COUNTY, NEVADA

BY

NEWMONT GOLD COMPANY

P.O. BOX 669
CARLIN, NEVADA 89822

FILED AT THE REQUEST OF:

NEWMONT GOLD COMPANY

DATE: Jan 23rd 1989

TIME: 10:10 A.M.

FILE NO.: 126199

M. J. Reblat

EUREKA COUNTY RECORDER

D:TYROLMA2

126199