


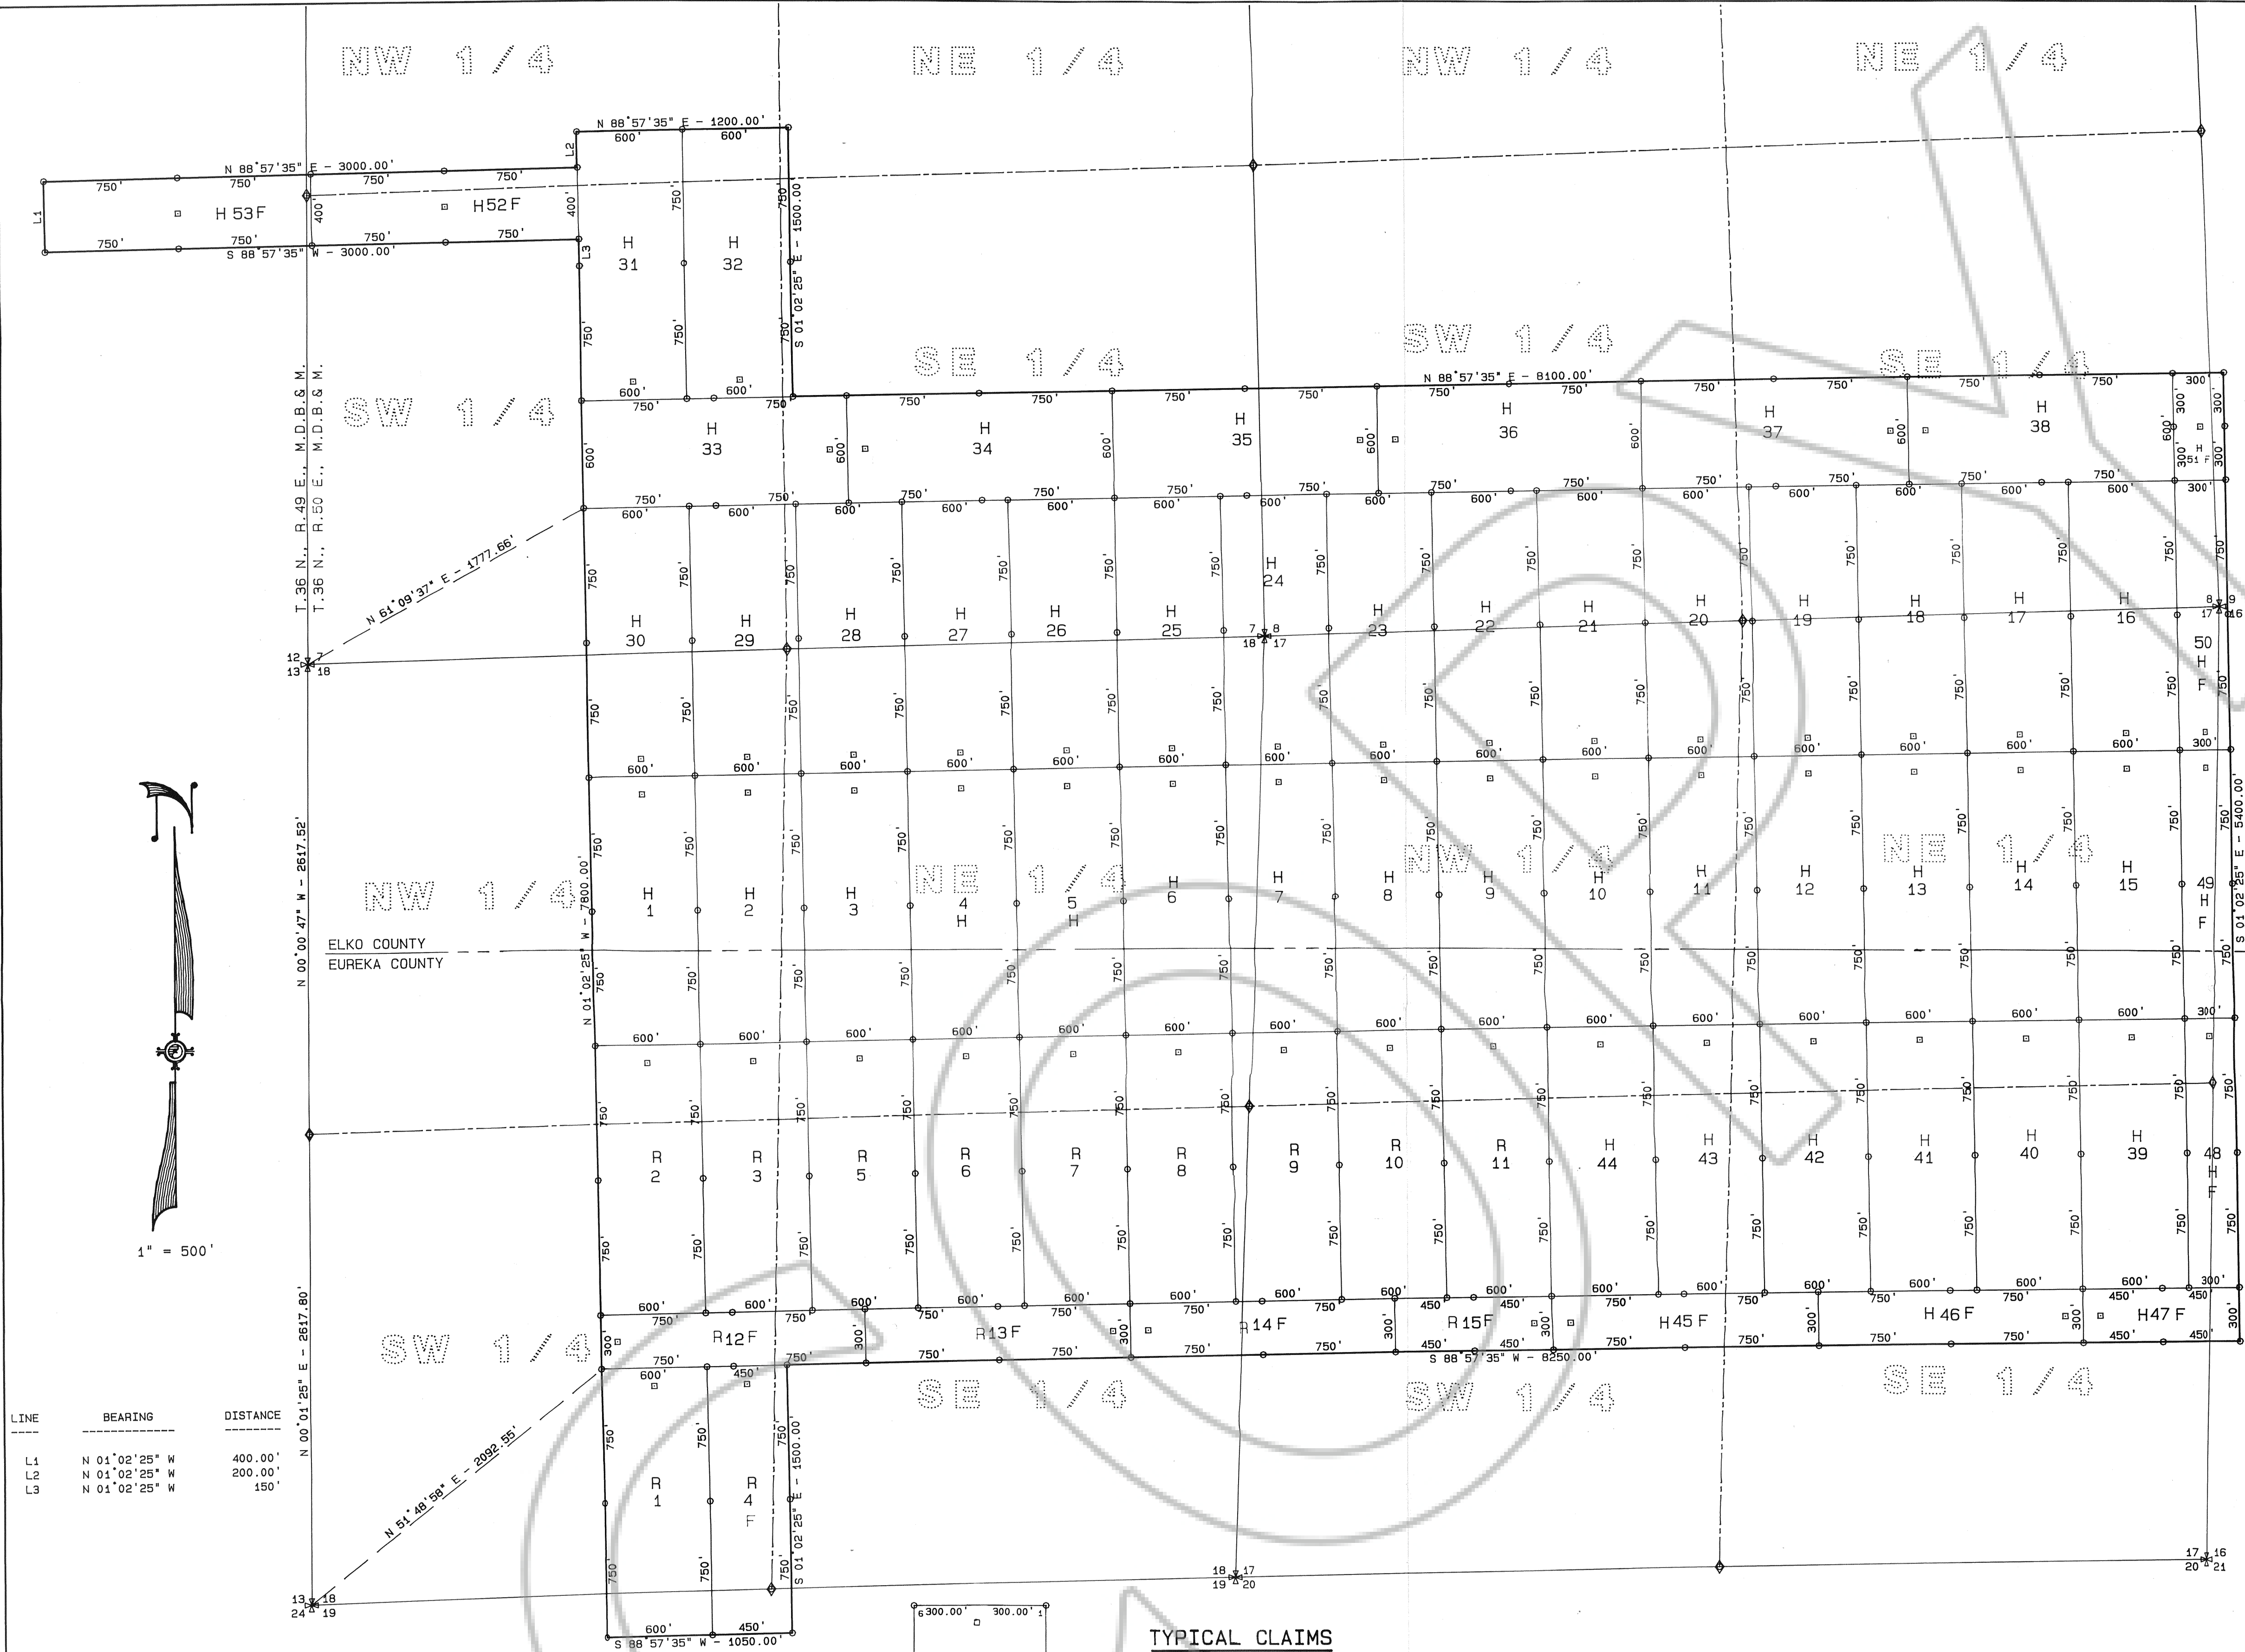

BASIS OF BEARINGS:

THE LINE BETWEEN THE SOUTHWEST CORNER AND THE WEST 1/4 CORNER OF SECTION 18, TOWNSHIP 36 NORTH, RANGE 50 EAST, M.D.B. & M., TAKEN AS NORTH 00° 01' 25" EAST.

LEGEND:

- FD. BRASS CAP AT SECTION CORNER
- FD. BRASS CAP AT 1/4 SECTION CORNER
- SET 4"x4" WOOD POST WITH LOCATION NOTICE
SET 5/8" REBAR WITH SUMMIT ENG. CORP. CAP
2 FEET EAST OF WOOD POST
- SET 4"x4" WOOD POST WITH ALUMINUM TAG
SET 5/8" REBAR WITH SUMMIT ENG. CORP. CAP
2 FEET EAST OF WOOD POST
- H HILL LODE MINING CLAIM
- R ROYAL LODE MINING CLAIM

DATES OF LOCATION:

CLAIM NAME AND NO.	DATE OF LOCATION	DATE COMPLETED
HILL 1 - 5	NOV. 2, 1988	NOV. 2, 1988
HILL 6 - 8	SEPT. 12, 1987	OCT. 9, 1987
HILL 9 - 11	SEPT. 22, 1987	OCT. 9, 1987
HILL 12	SEPT. 22, 1987	OCT. 9, 1987
HILL 13	SEPT. 22, 1987	OCT. 9, 1987
HILL 14 - 17	SEPT. 27, 1987	OCT. 9, 1987
HILL 18 - 22	SEPT. 22, 1987	OCT. 9, 1987
HILL 23 - 25	SEPT. 12, 1987	OCT. 9, 1987
HILL 26 - 30	DEC. 2, 1987	OCT. 9, 1987
HILL 31 - 38	SEPT. 18, 1987	OCT. 9, 1987
HILL 39 - 44	SEPT. 12, 1987	OCT. 9, 1987
HILL 45 F	OCT. 1, 1987	OCT. 9, 1987
HILL 46 F	OCT. 6, 1987	OCT. 9, 1987
HILL 47 F	OCT. 6, 1987	OCT. 9, 1987
HILL 48 F	SEPT. 12, 1987	OCT. 9, 1987
HILL 49 F - 50 F	SEPT. 27, 1987	OCT. 9, 1987
HILL 51 F	SEPT. 21, 1987	OCT. 9, 1987
HILL 52F-53F	DEC. 2, 1987	OCT. 9, 1987
ROYAL 1	OCT. 7, 1987	OCT. 9, 1987
ROYAL 2 - 3	SEPT. 12, 1987	OCT. 9, 1987
ROYAL 4 F	OCT. 7, 1987	OCT. 9, 1987
ROYAL 5 - 11	SEPT. 12, 1987	OCT. 9, 1987
ROYAL 12 F	OCT. 7, 1987	OCT. 9, 1987
ROYAL 13 F - 15 F	OCT. 6, 1987	OCT. 9, 1987


NOTE:

THE ELKO COUNTY AND EUREKA COUNTY LINE WAS PROTRACTED FROM U.S.G.S. QUAD MAPS.



NOTE:

WITH RESPECT TO FRACTIONS OR CLAIMS DESIGNATED WITH "F", DISTANCES MAY VARY, BUT CORNERS ARE NUMBERED CLOCK WISE STARTING FROM THE NORTHEAST CORNER AS SHOWN ON TYPICAL CLAIMS.

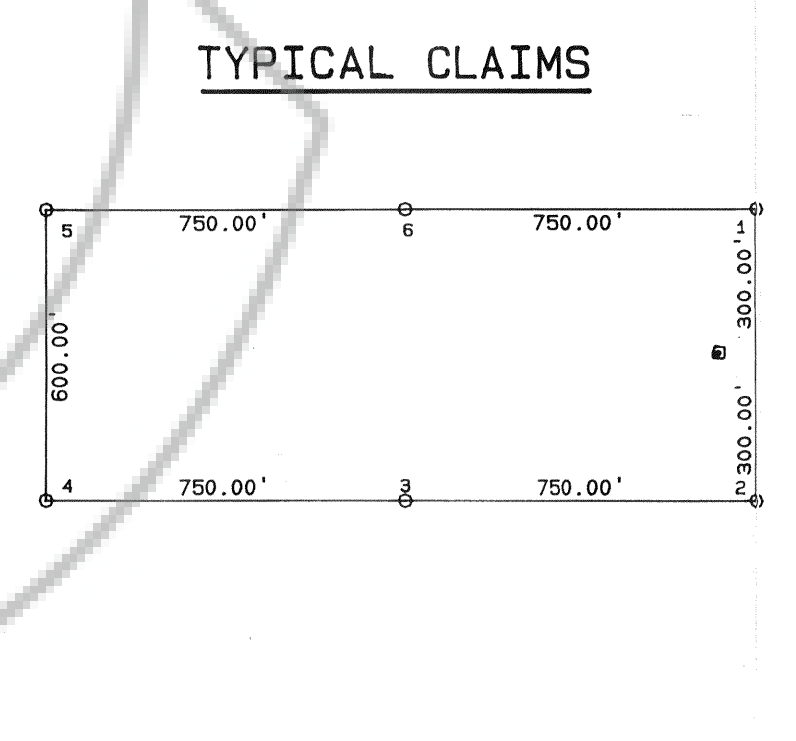

File No. 10603
Filed at the request of Barriek Goldstrike
Date Jan 26, 1989
Time 2:01 P.M.
M.F. Rebols
Elko County Recorder

File No. _____
Filed at the request of _____
Date _____, 19____
Time _____ M.

Elko County Recorder

MAP OF
HILL AND ROYAL LODE MINING CLAIMS
BARRICK GOLDSTRIKE JOINT VENTURE
P.O. BOX 29 ELKO NEVADA 89801
LYNN MINING DIST., ELKO & EUREKA COUNTIES, NEVADA
DECEMBER 9, 1988
SUMMIT ENGINEERING CORPORATION
CONSULTING ENGINEERS AND SURVEYORS
672 FIFTH STREET
ELKO, NEVADA 89801 (702) 738-8058
SHEET 1 OF 1