


LEGEND

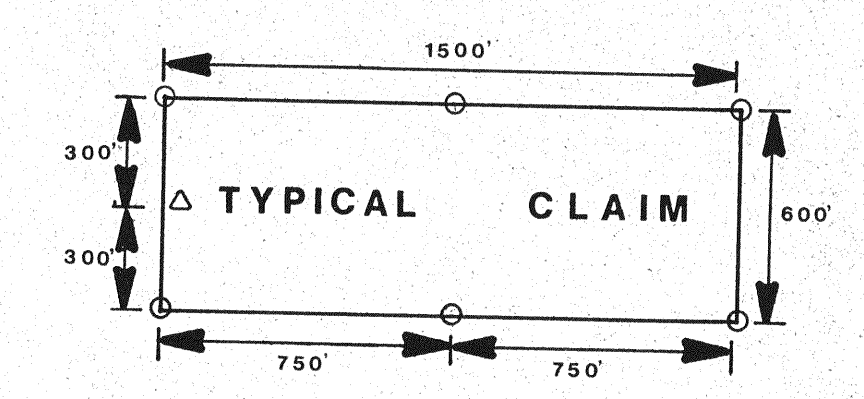

- Section Lines (approximate)
- Section Corners
- Claim Lines
- - - - - Preexisting PA Claims
- △ Location Monuments
- Corner and Side Center Posts

FILED AT THE REQUEST OF *Phillip A. Davis*
 on *June 12* 19 *89* at *41* mins, past *9A* M.
 RECORDS OF EUREKA COUNTY, NEVADA M. N. REBALEATI, Recorder
 File No. *127342* Fee \$ *240.00*

PA CLAIMS 500 - 515

SCALE: 1" = 500'	APPROVED BY	DRAWN BY R. Gergen
DATE: 6-8-89		located by R. Gergen
PROJECT LOCATION: Sec. 35, 36, T. 31N., R. 51, 52 E.		
OWNER: PHILLIP A. DAVIS		
1565-3300 E. St. Box 131-9 Battle Mountain, Nevada 89820		DRAWING NUMBER: 01

127342