
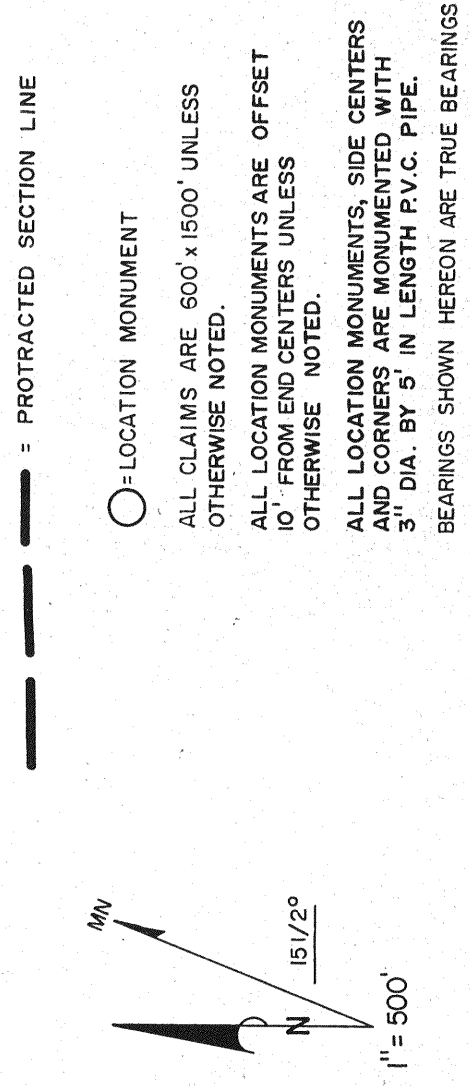


R. 52 E.

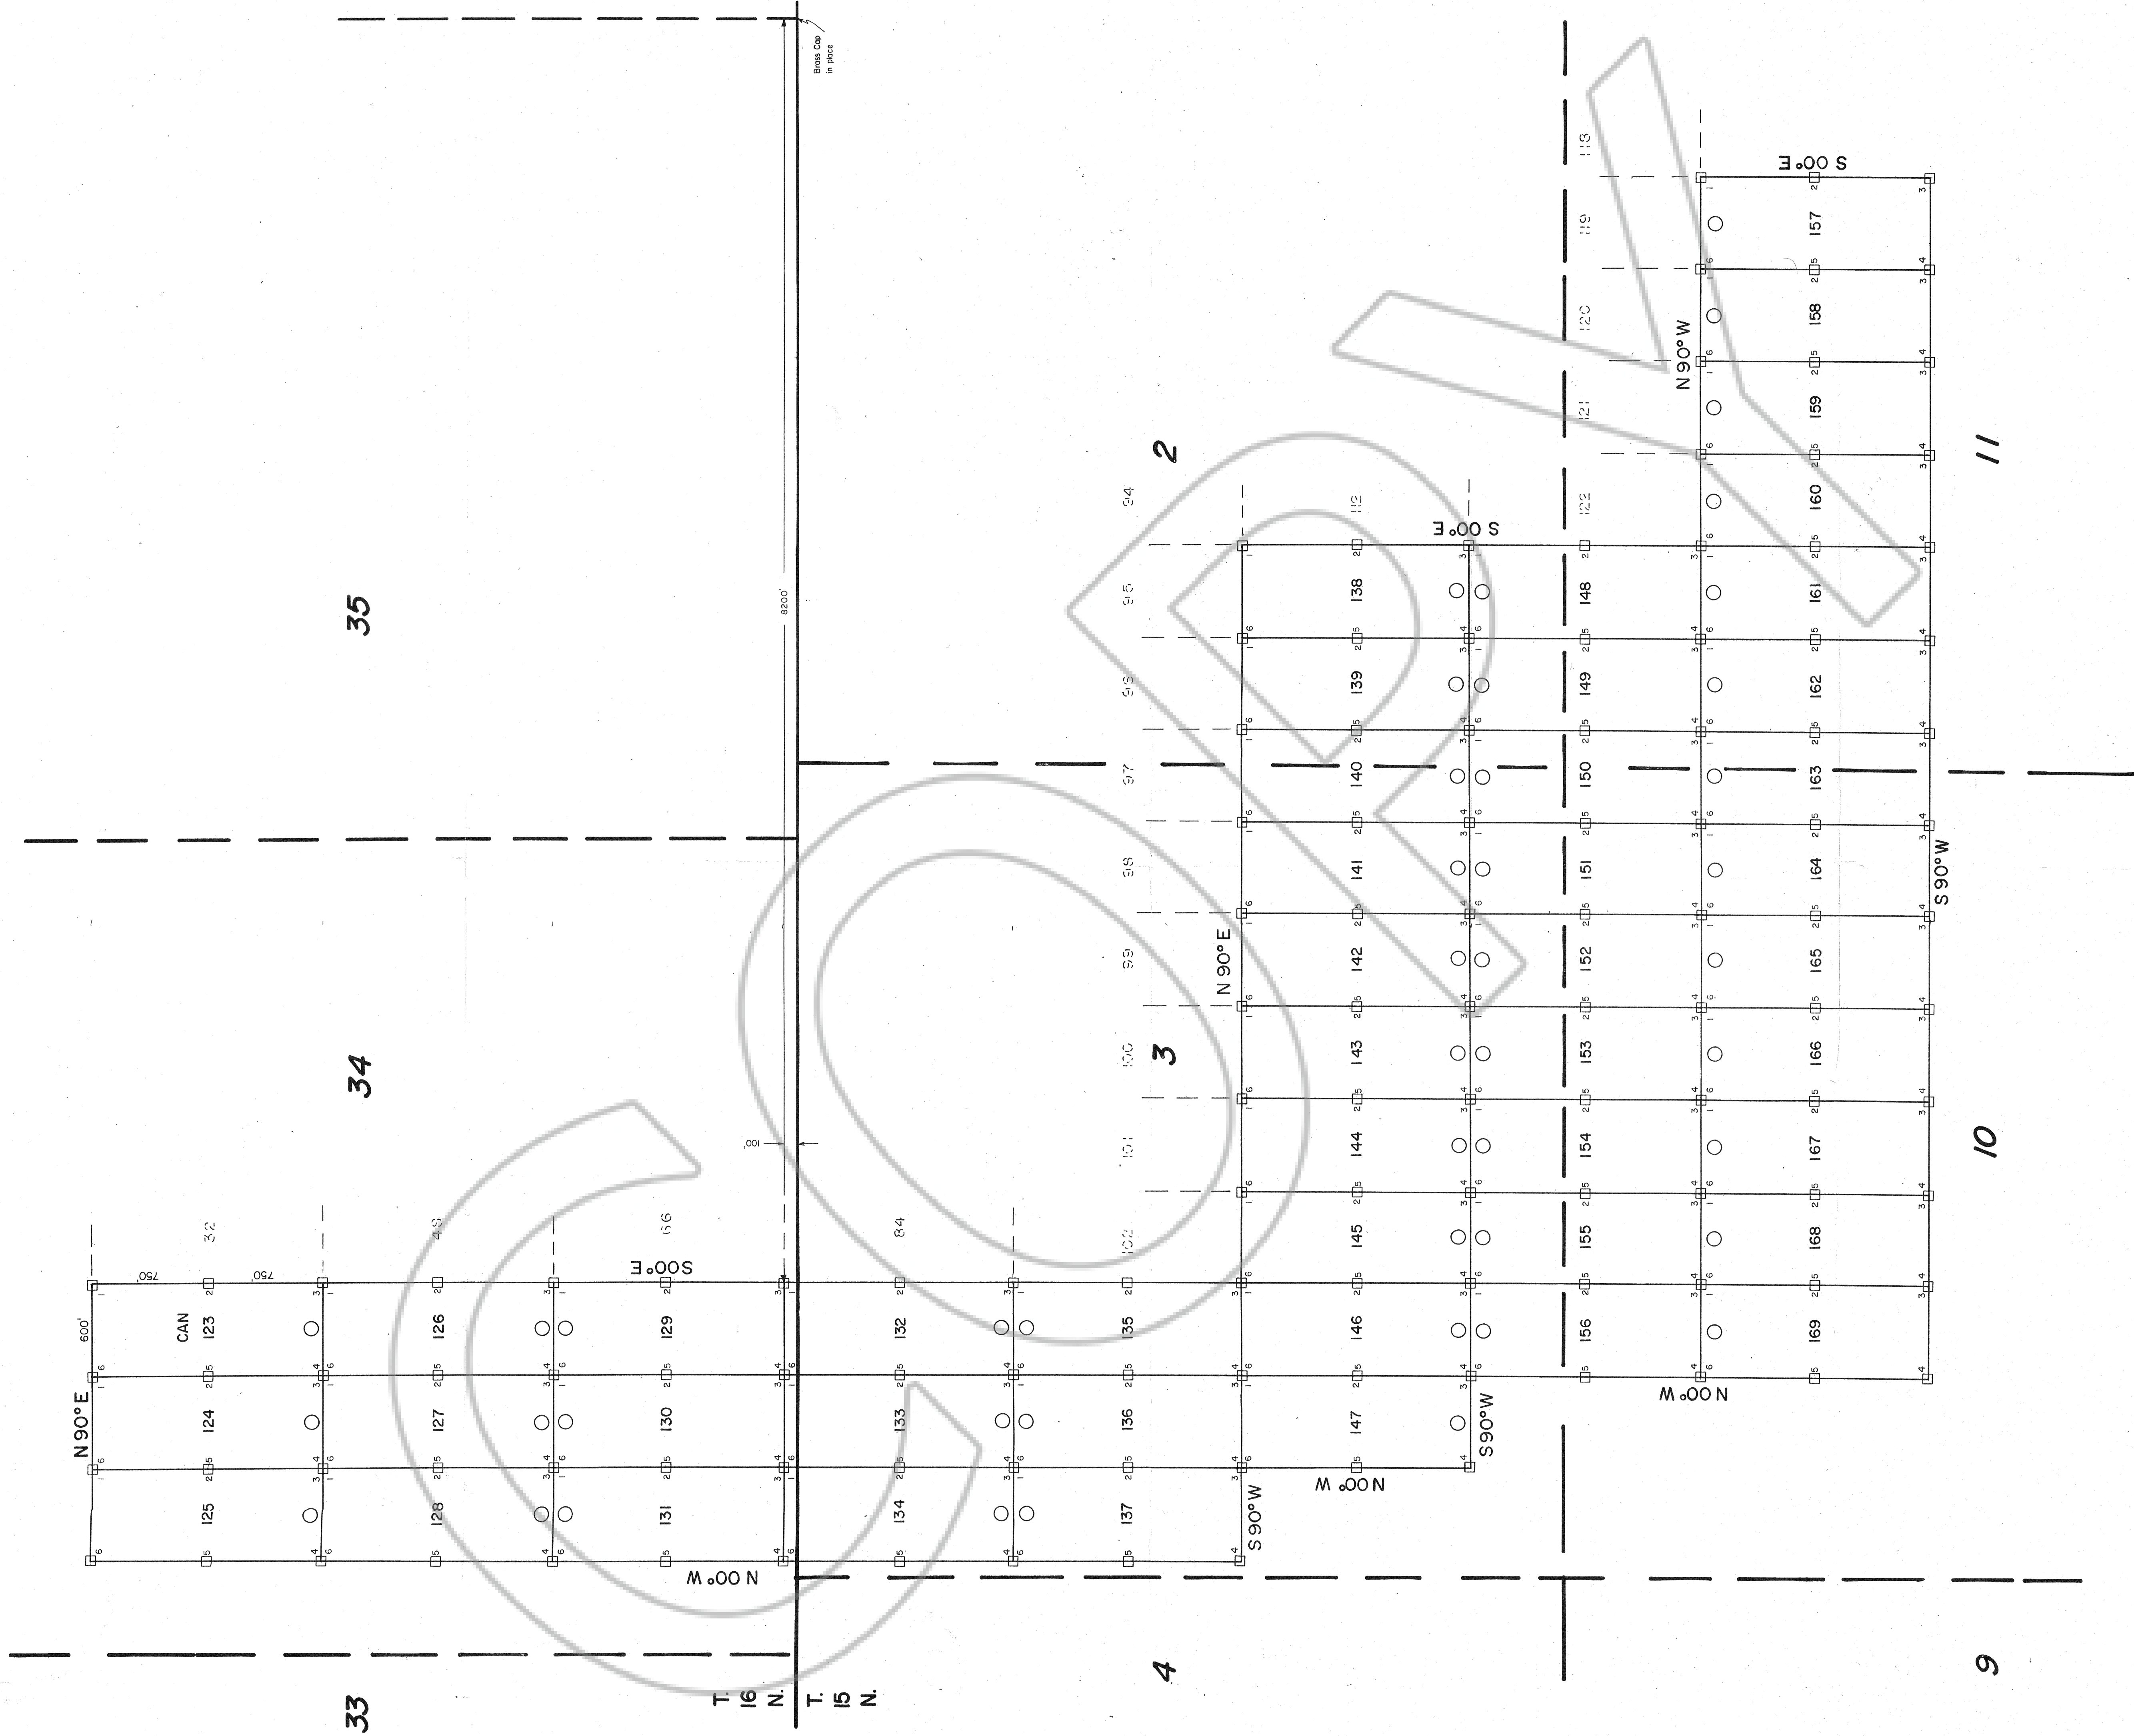

LOCATION MONUMENT
ALL CLAIMS ARE 600' x 1500' UNLESS
OTHERWISE NOTED.
ALL LOCATION MONUMENTS ARE OFFSET
10' FROM END CENTERS UNLESS
OTHERWISE NOTED.
ALL LOCATION MONUMENTS, SIDE CENTERS
AND CORNERS ARE MONUMENTED WITH
5" DIA. BY 5' IN LENGTH P.V.C. PIPE.
BEARINGS SHOWN HEREON ARE TRUE BEARINGS.

MAP
OF
LODE MINING CLAIMS
WITHIN
TOWNSHIPS 15 & 16 NORTH, RANGE 52 EAST
MOUNT DIABLO MERIDIAN
EUREKA COUNTY, NEVADA
ROCKY MOUNTAIN SURVEYORS
P.O. BOX 14057
ALBUQUERQUE, NEW MEXICO 87191

FILED AT THE REQUEST OF *Rocky Mountain Surveyors*
ON *June 23, 1989* at *11:43 AM* and *12:13 PM*
RECORDS OF EUREKA COUNTY, NEVADA FILE NO. *128143*
CAN CLAIMS 123-169
LOCATED - JUNE 23, 1989

128143