


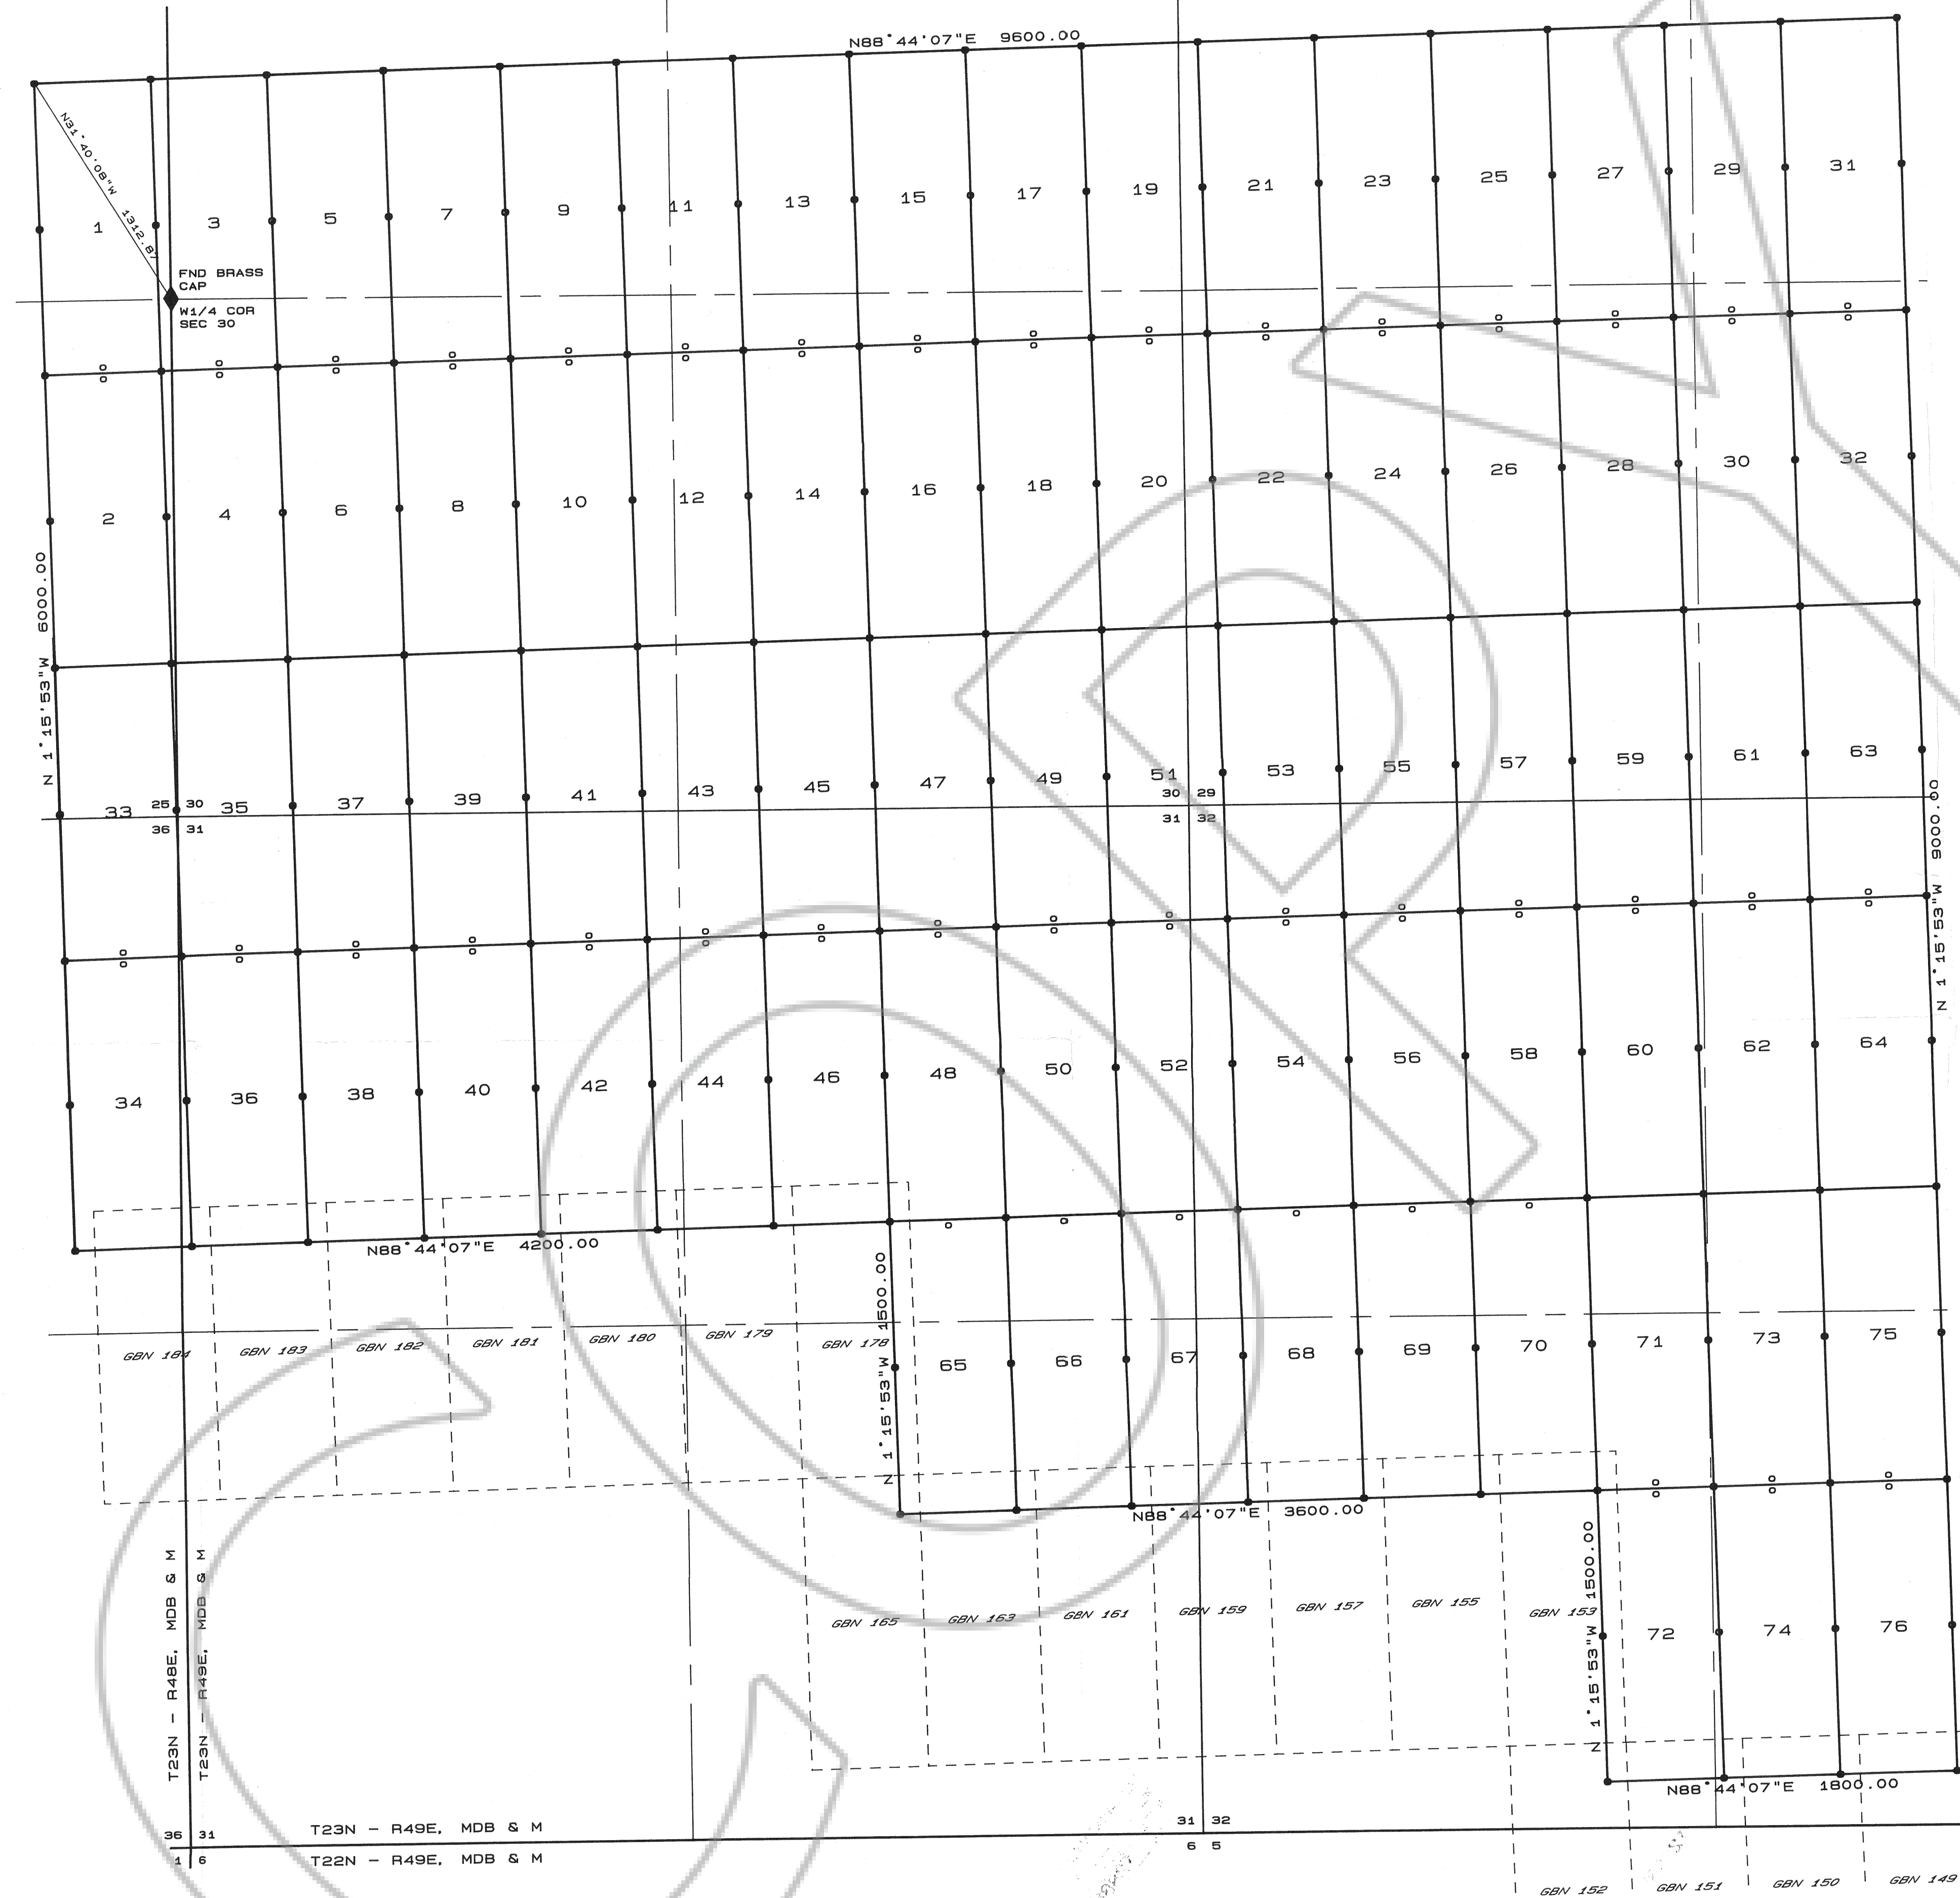

LAND SURVEYOR'S CERTIFICATE

I, DUANE V. MERRILL, DO HEREBY CERTIFY THAT THIS IS A TRUE AND ACCURATE MAP OF THE LAND SURVEYED UNDER MY SUPERVISION AND DIRECTION ON THE 12th DAY OF MAY, 1989, AT THE INSTANCE OF GLENN KING AND THAT THE MONUMENTS ARE OF THE CHARACTER AND OCCUPY THE POSITIONS INDICATED HEREON AND ARE SUFFICIENT TO ENABLE THIS SURVEY TO BE RETRACED.

Duane V. Merrill

R.L.S. NO. 7000

7/25/89

OWNER AND LOCATOR

GLENN KING
P.O. BOX 368
ELKO, NEVADA 89801

LOCATION DATES

BUCKAROO NO.'S 1-76 WERE LOCATED ON MAY 15, 1989.
ALL CORNERS AND SIDE CENTERS WERE ERECTED ON OR BEFORE JULY 13, 1989.


LEGEND

- = 3" DIAMETER P.V.C. PIPE POST
- = 3" DIAMETER P.V.C. PIPE LOCATION MONUMENT
- ◆ = FOUND 1/4 CORNER

NOTES


- 1) THE LOCATION MONUMENT MAY LIE AT EITHER END OF THE CLAIM
- 2) BASIS OF BEARING: THE LINE BETWEEN THE E1/4 CORNER AND THE NORTHEAST CORNER OF SECTION 25, T23N-R48E, MDB&M TAKEN FROM THE GLO PLAT AS N 00° 05' 00" E.

TYPICAL BUCKAROO CLAIM
SCALE: 1"=300'
(SEE NOTE NO. 1)

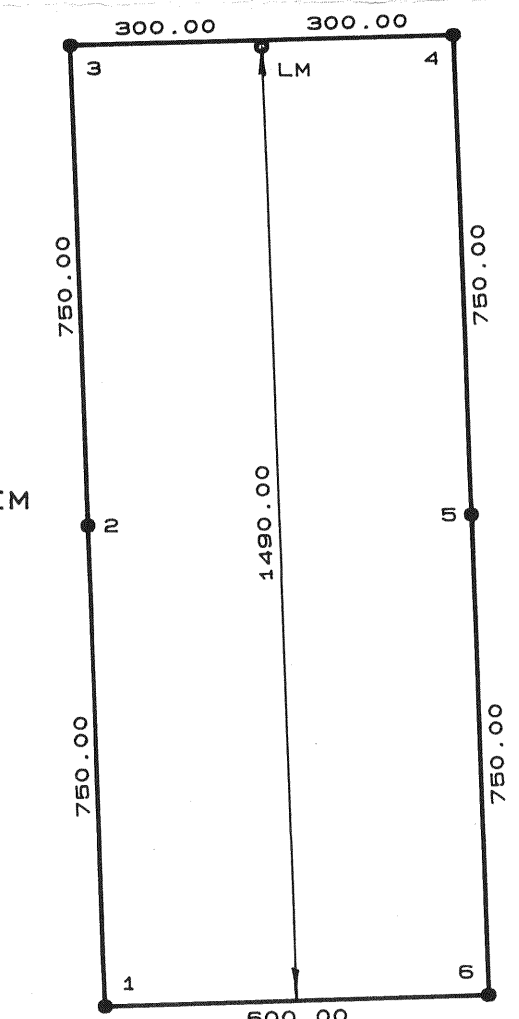

FILED AT THE REQUEST OF *Newmont Exploration Limited*
on Aug 9, 19 89, at 19 mins, past 10 A M.
RECORDS OF EUREKA COUNTY, NEVADA. M. N. REBALEATI, Recorder
File No. 128889 Fee \$ 1148

SCALE: 1" = 500'

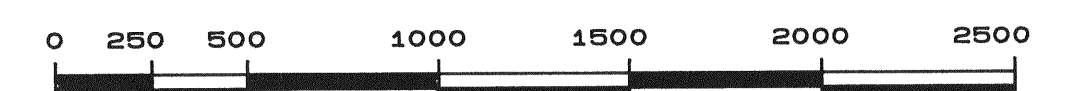

MAP OF
BUCKAROO LODE CLAIMS 1-76
in
SECTIONS 25&36, T23N-R48E, MDB&M
SEC. 29, 30, 31, 32 T23N-R49E, MDB&M
EUREKA COUNTY, NEVADA

BOYACK SURVEYING
515 SOUTH FIFTH STREET
ELKO, NV. 89801

89069