



Gov. Lot 11, Section 28, T.20N., R.53E., M.D. MER.

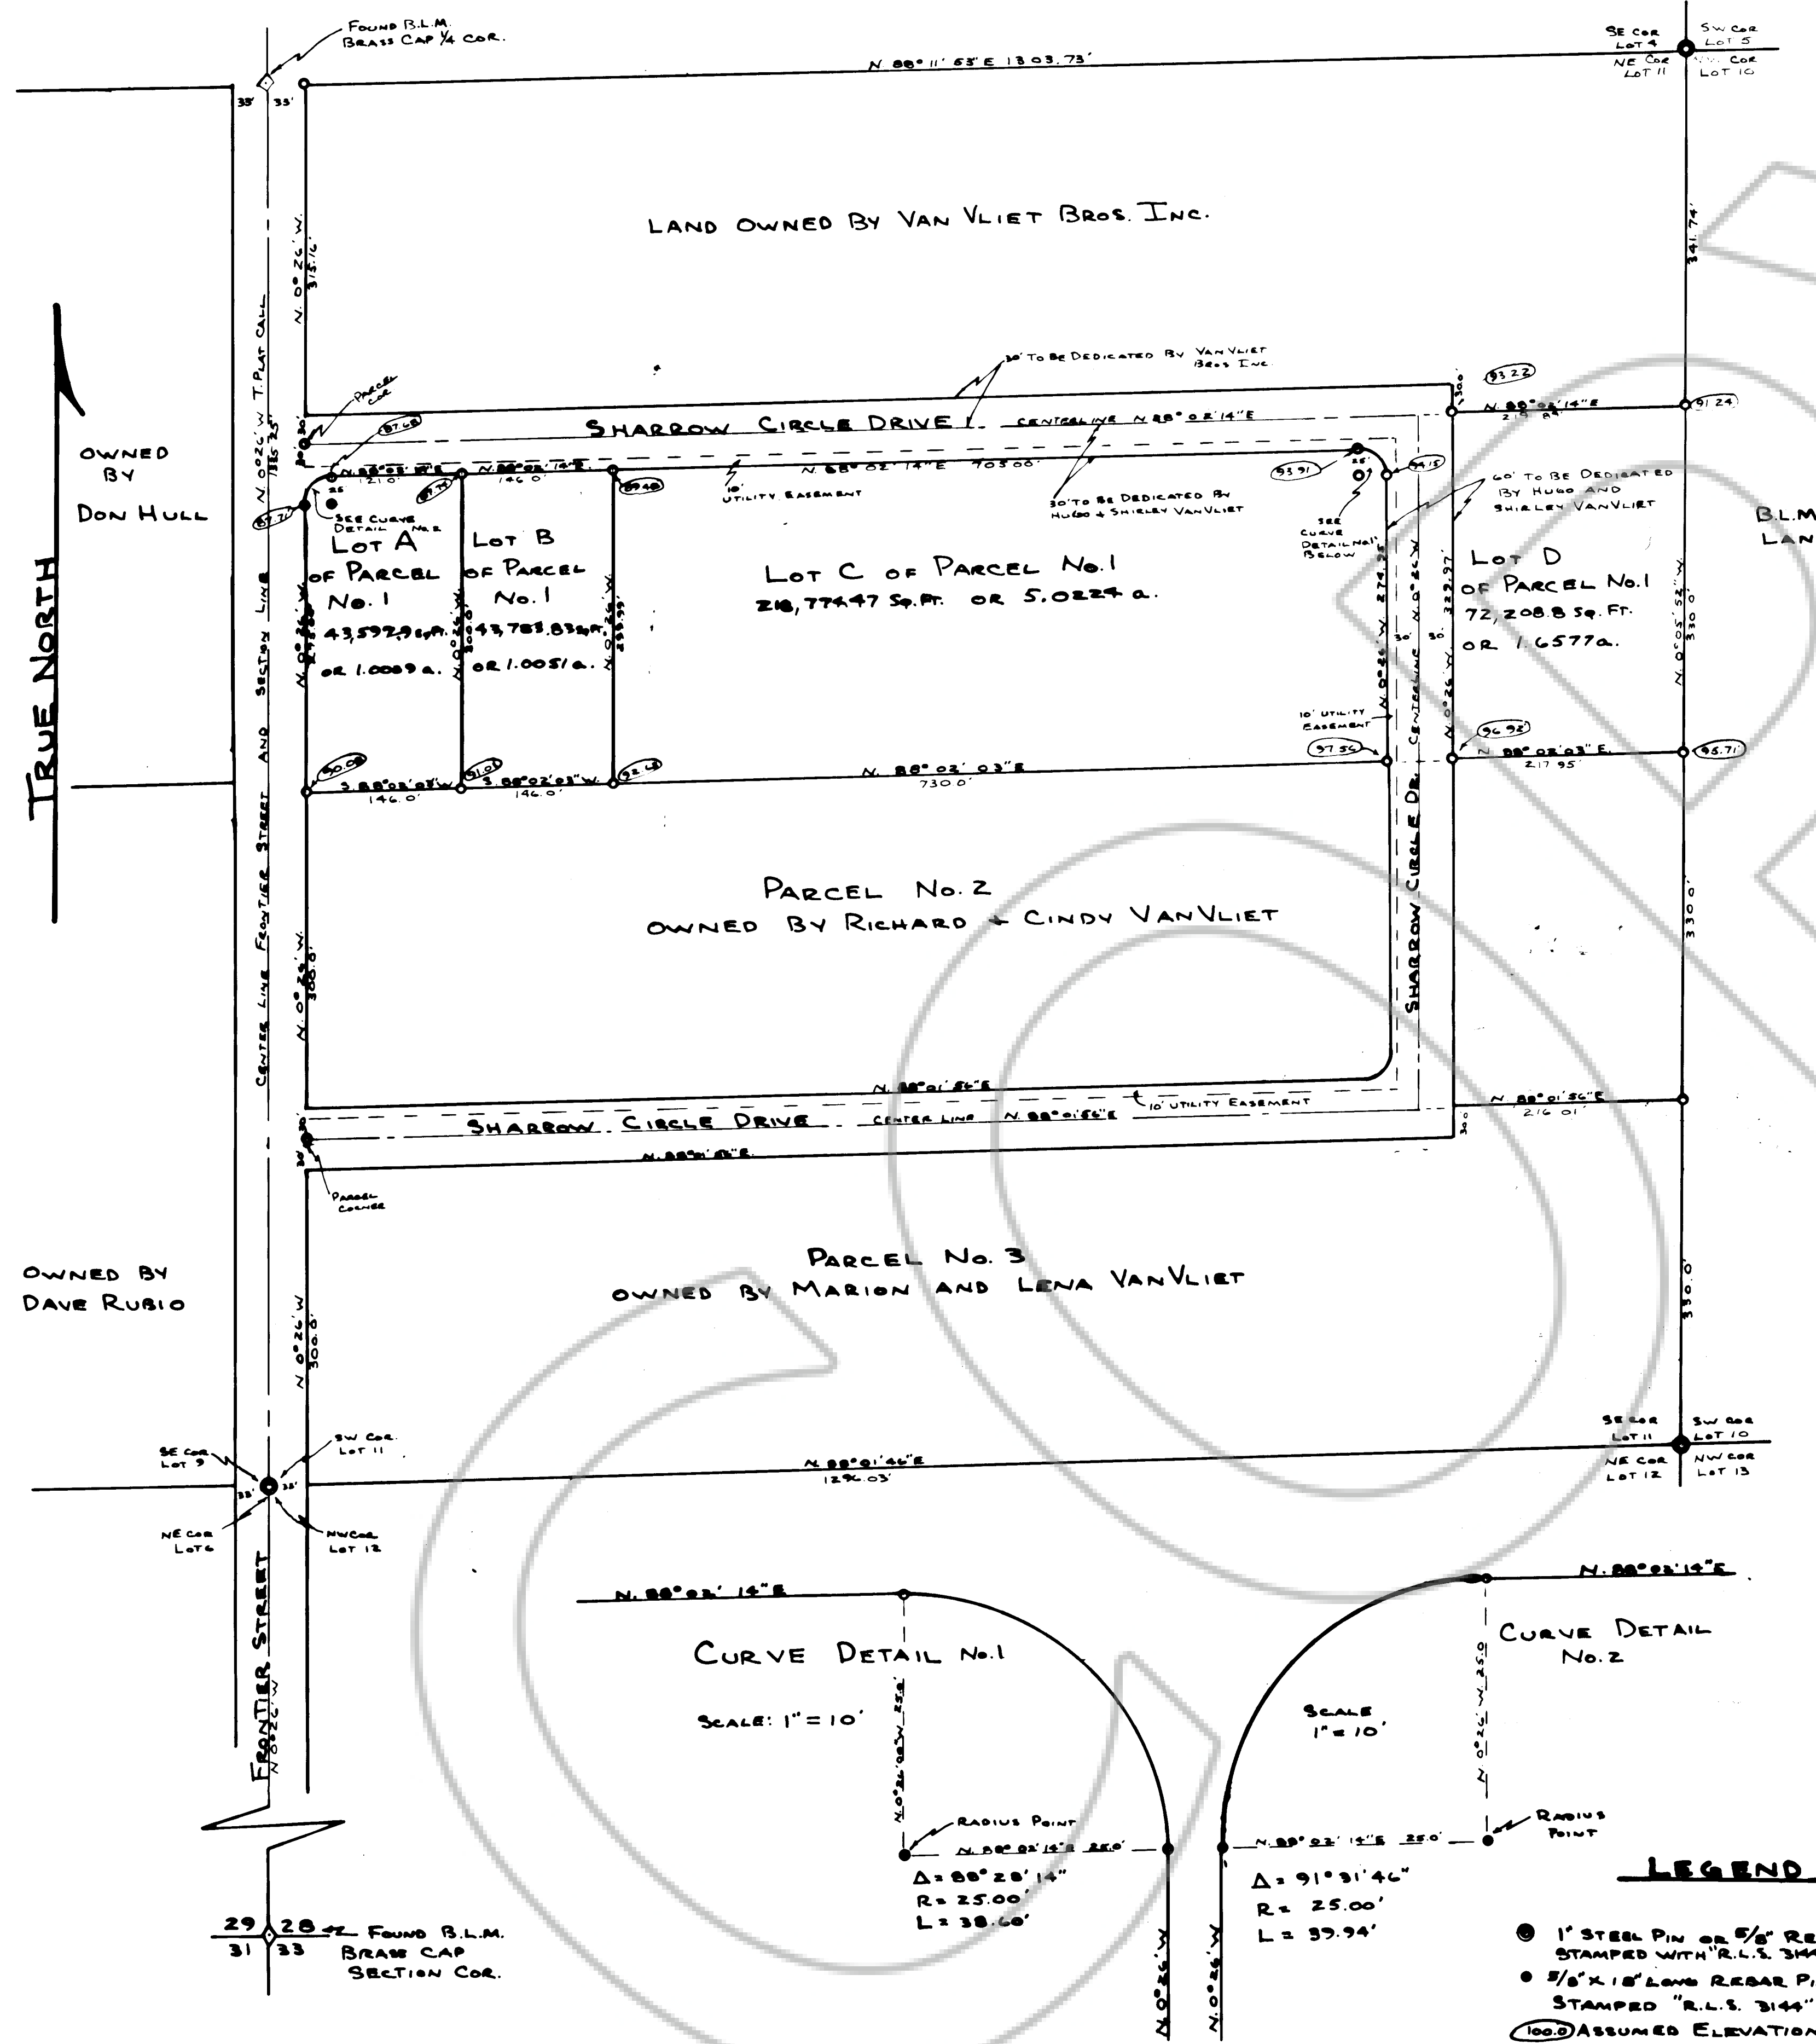

CERTIFICATION

I, ARNOLD C. WOOD, CERTIFY THAT THIS PLAT IS A TRUE AND ACCURATE MAP OF A SURVEY MADE BY ME DURING AUGUST AND SEPTEMBER 1988.

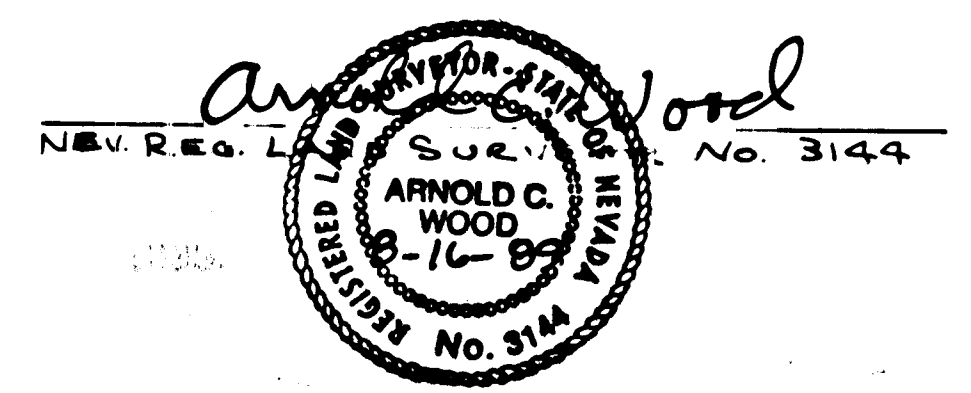

OWNERS CERTIFICATION

I, HARLAN G. HILES, ACTING UNDER A POWER OF ATTORNEY EXECUTED BY HUGO AND SHIRLEY VANVLIET, CERTIFY THAT THEY ARE THE OWNERS OF RECORD OF PARCEL NO. 1 IN GOV. LOT 11, SECTION 28, T.20N., R.53E., M.D. MER., THAT THEY CONSENT TO THE PREPARATION AND FILING OF THIS MAP. THEY FURTHER STATE THAT:


1. ALL PARCEL LINES & EASEMENTS REMAIN, AS SHOWN TO THE PLANNING COMMISSION, UNTIL THIS MAP IS RECORDED.
2. ALL REQUIREMENTS OF GOVERNMENTAL AGENCIES WITH PERMIT AUTHORITY WILL BE MET.
3. ALL ROADS & STREETS AS SHOWN ON THIS MAP WILL BE PROVIDED IN ACCORDANCE WITH EUREKA CO. SPECIFICATIONS RELATING TO COUNTY ROADS AND REQUIREMENTS FOR THEIR ACCEPTANCE.

HUGO VANVLIET
SHIRLEY VANVLIET } OWNERS

BY HARLAN G. HILES

ON THIS DAY 24th OF August 1989, HARLAN G. HILES PERSONALLY APPEARED BEFORE ME AND EXECUTED THIS FOREGOING INSTRUMENT.

Notary Public

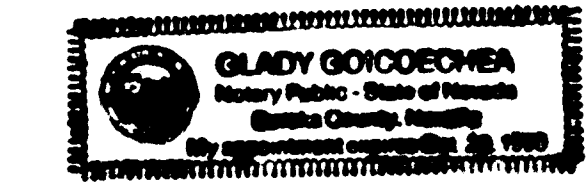

APPROVALS

AT A REGULAR MEETING OF THE EUREKA CO. COMMISSIONERS HELD ON September 6, 1989, THIS MAP CONSISTING OF ONE SHEET WAS PRESENTED AS A PROPOSED PARCEL MAP OF PARCEL NO. 1 IN GOV. LOT 11, SEC. 28, T.20N., R.53E., LOCATED IN EUREKA CO. NEVADA BY HARLAN G. HILES ACTING UNDER A POWER OF ATTORNEY EXECUTED BY HUGO AND SHIRLEY VANVLIET.

Chairman, Eureka Co. Commissioners

Clerk, Eureka County

AT A REGULAR MEETING OF THE EUREKA CO. PLANNING COMMISSION HELD ON September 6, 1989, THIS MAP WAS APPROVED FOR SUBDIVISION PURPOSES PURSUANT TO N.R.S. 27B.461-27B.469 INCLUSIVE

Chairman, Eureka Co. Planning Commission

FILED AT THE REQUEST OF Harlan Hiles
 ON Sept 7, 1989, at 3:30 mins. cost \$1.00
 RECORDS OF EUREKA COUNTY, NEVADA M.N. REBALEATI, Recorder
 Fee \$ 1.00

BASIS FOR BEARINGS: TOWNSHIP PLAT CALL BETWEEN THE SW CORNER & THE W 1/4 CORNER SECTION 28, T.20N., R.53E., M.D. MER., WHICH IS N. 0° 26' 00" W.

LEGEND

- 1" STEEL PIN OR 5/8" REBAR PIN WITH YELLOW PLASTIC CAP STAMPED WITH "R.L.S. 3144" FOR GOV. LOT CORNERS.
- 5/8" X 18" LONG REBAR PIN WITH YELLOW PLASTIC CAP STAMPED "R.L.S. 3144" FOR PARCEL CORNERS.
- (100.0) ASSUMED ELEVATIONS.

PARCEL MAP
 OF: PARCEL NO. 1 IN GOV. LOT 11, SECTION 28, T.20N., R.53E., M.D. MER.
 LOCATED IN: EUREKA CO. NEVADA
 FOR: HUGO AND SHIRLEY VANVLIET
 SCALE 1" = 100'
 SURVEY & MAP BY WOOD SURVEYING
 A.C. WOOD, R.L.S. 3144 P.O. BOX 238
 ELY, NEV. 89301