
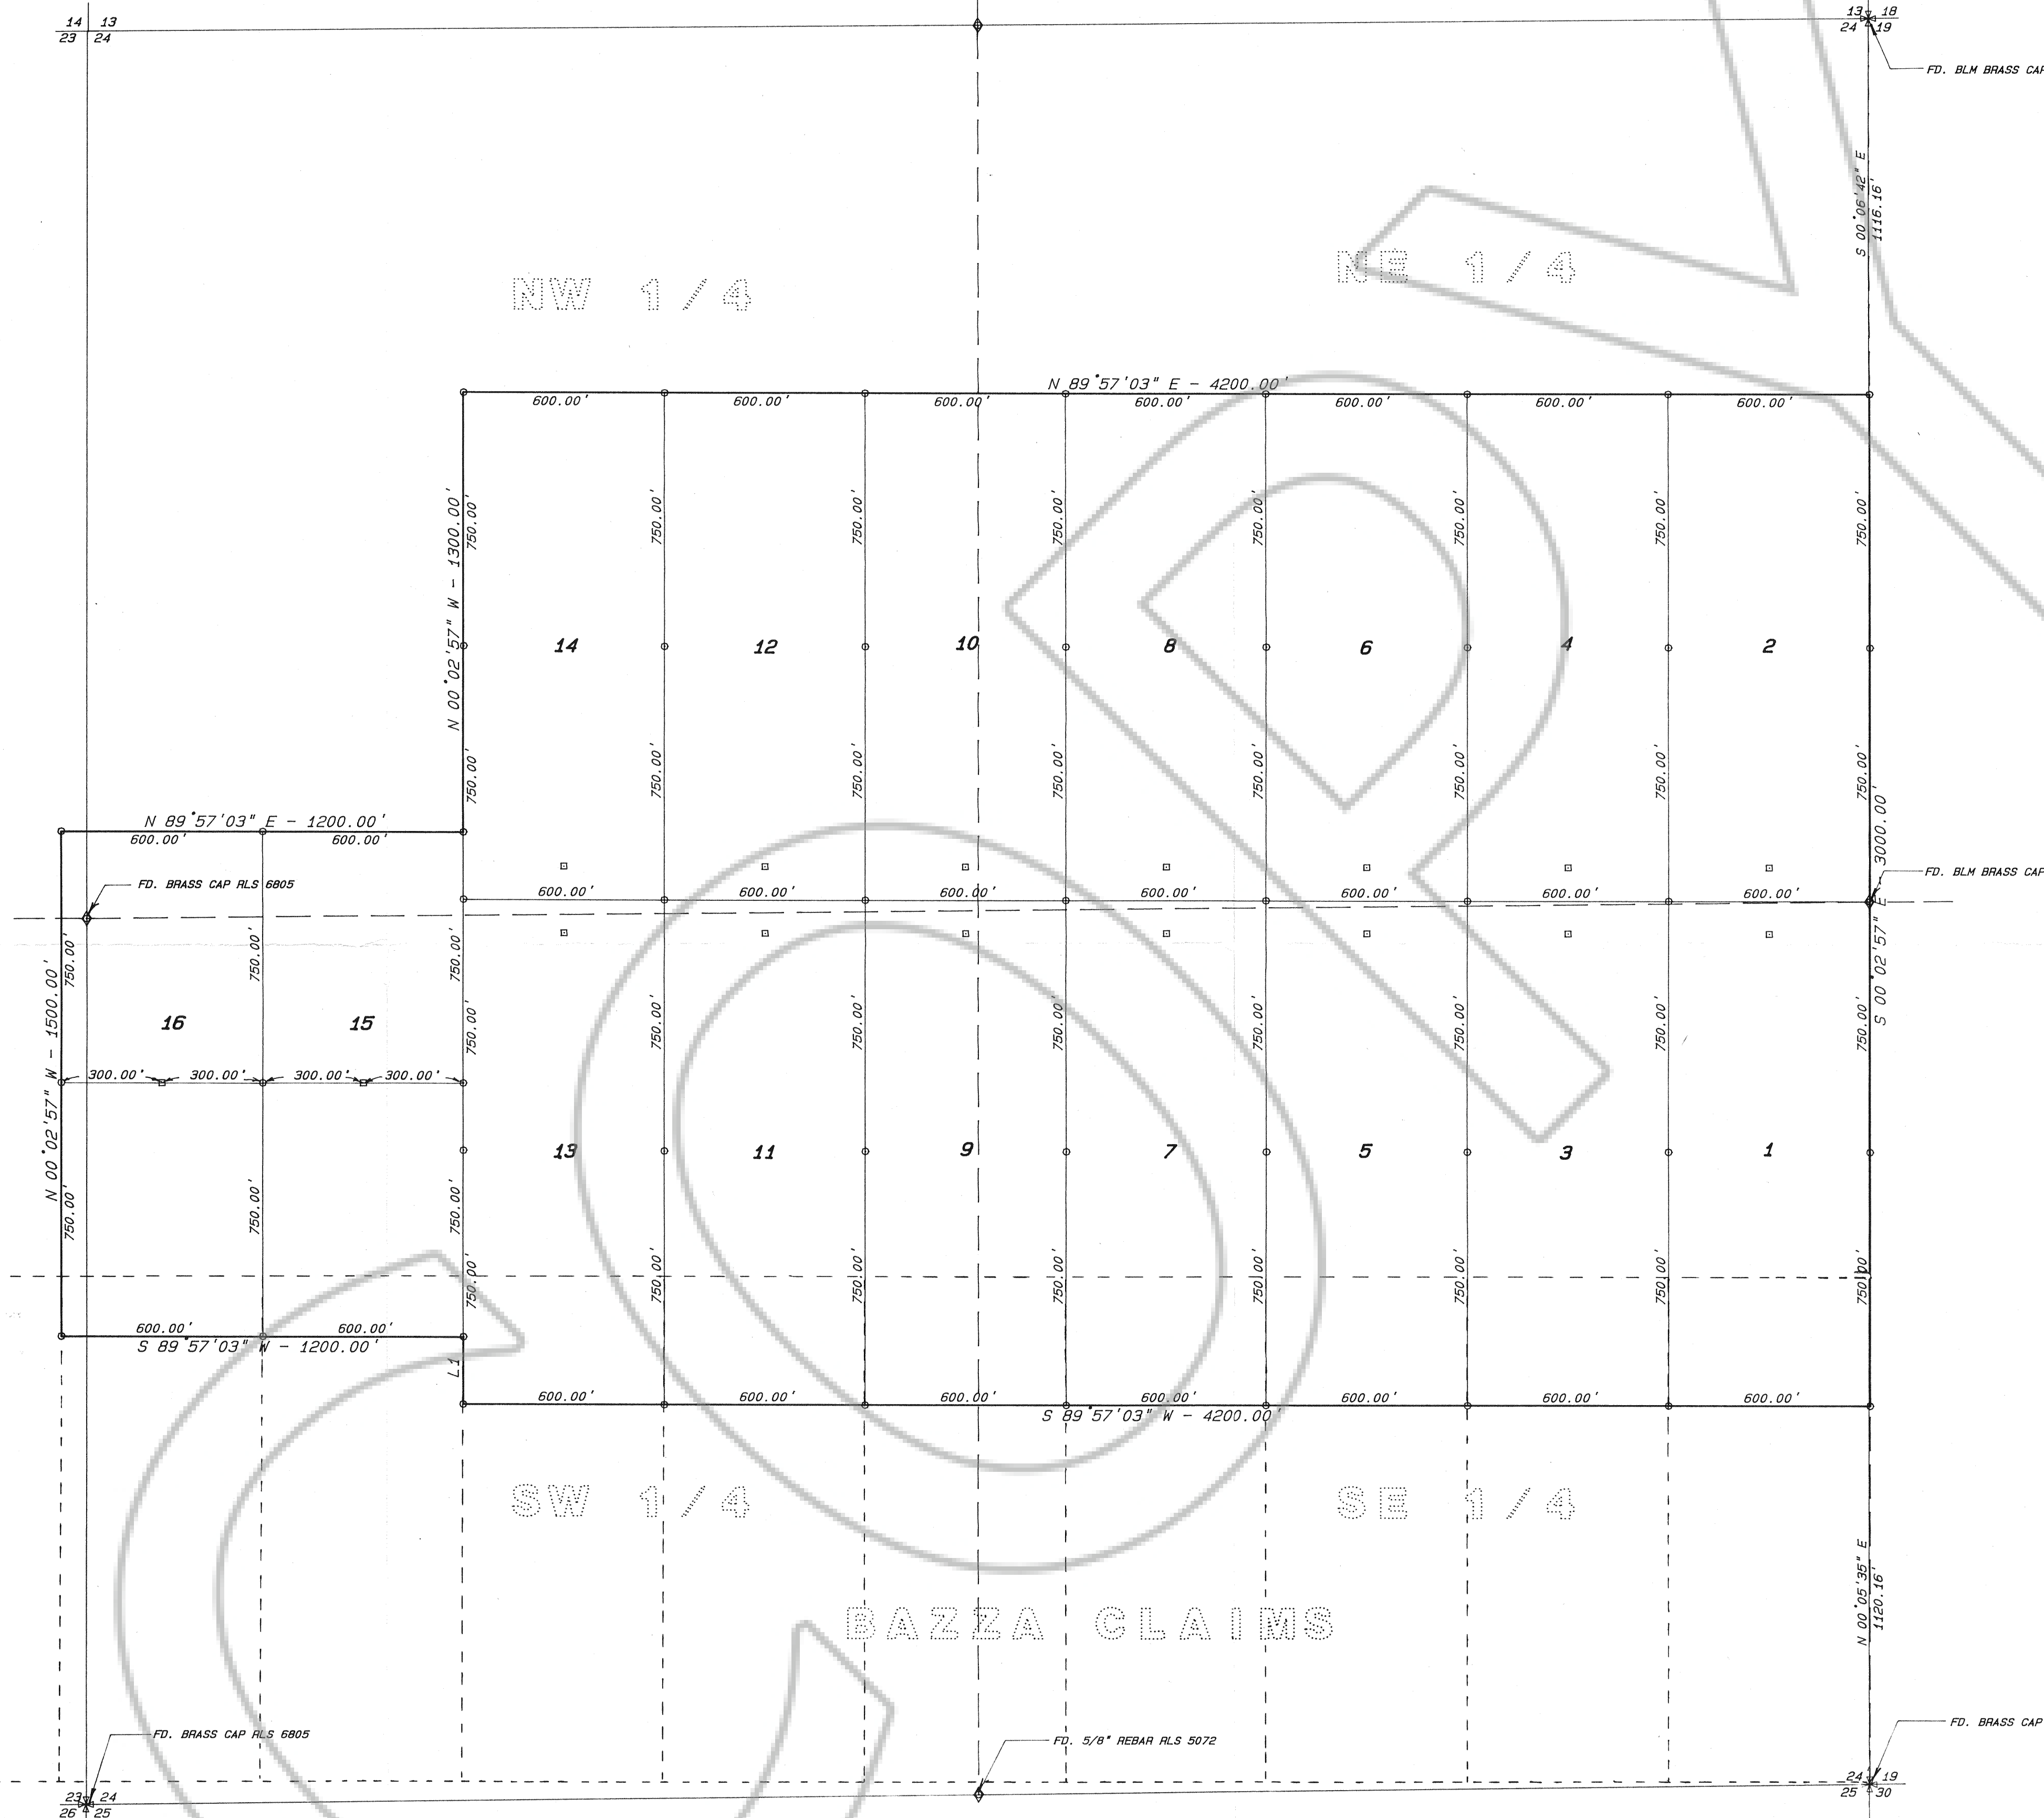


1" = 300'

LINE	BEARING	DISTANCE
L1	N 00°02'57" W	200.00'

TYPICAL CLAIM

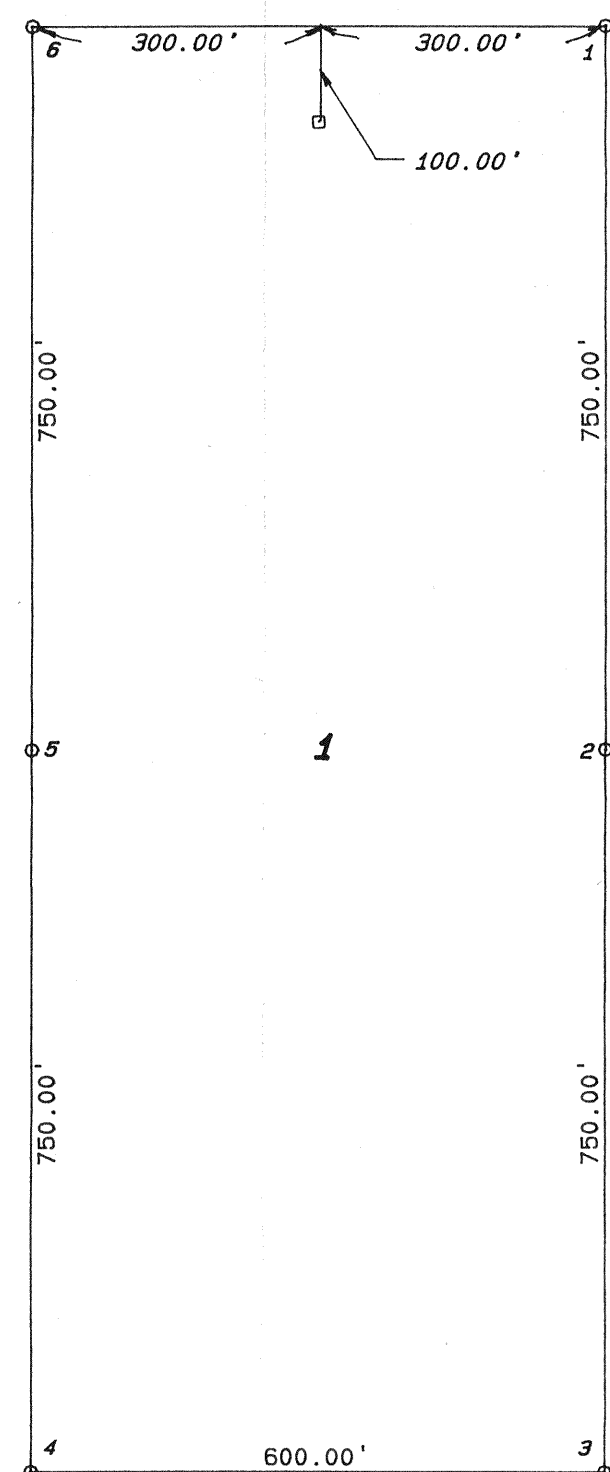

BASIS OF BEARINGS:

THE LINE BETWEEN THE SOUTHWEST SECTION CORNER AND THE NORTHWEST SECTION CORNER OF SECTION 30, T.36 N., R.50 E., M.D.B. & M. TAKEN AS NORTH 00°00'00" WEST.

LEGEND:

- FOUND SECTION CORNER AS NOTED
- FOUND 1/4 SECTION CORNER AS NOTED
- SET 4"x4" WOOD POST WITH LOCATION NOTICE AND 5/8" REBAR WITH SUMMIT ENGINEERING CORPORATION CAP 2 FEET EAST OF WOOD POST
- SET 4"x4" WOOD POST WITH ALUMINUM TAG AND 5/8" REBAR WITH SUMMIT ENGINEERING CORPORATION CAP 2 FEET EAST OF WOOD POST

NOTE:

SECTION LINES SHOWN IN T.36 N., R.49 E., M.D.B. & M., WERE PROTRACTED FROM THE RECORD OF SURVEY FILED IN THE OFFICE OF EUREKA COUNTY RECORDER AS FILE NO. 124962.

DATE OF AMENDMENT

CLAIM NAME AND NO. DATE OF AMENDMENT
AMENDED S.J. 1 - 16 JULY 10, 1989



FILE NO. **129601**
Filed at the request of
Barrick Goldstrike
Date *Sept 15, 1989*
Time *1:19 P.M.*
Fee *\$240.00*
Michael Rebaleati
Eureka County Recorder

MAP OF AMENDED	
S.J. LODE MINING CLAIMS	
LOCATED BY: BARRICK GOLDSTRIKE MINE P.O. BOX 29, ELKO NEVADA 89801	
IN SECTIONS 23 & 24 T.36 N., R.49 E., & SECTION 19, T.36 N., R.50 E., M.D.B. & M.	
LYNN MINING DISTRICT,	EUREKA COUNTY,
SUMMIT ENGINEERING CORPORATION	
CONSULTING ENGINEERS AND SURVEYORS	
672 FIFTH STREET ELKO, NEVADA 89801 (702) 738-8058	
SHEET	1
OF	1