



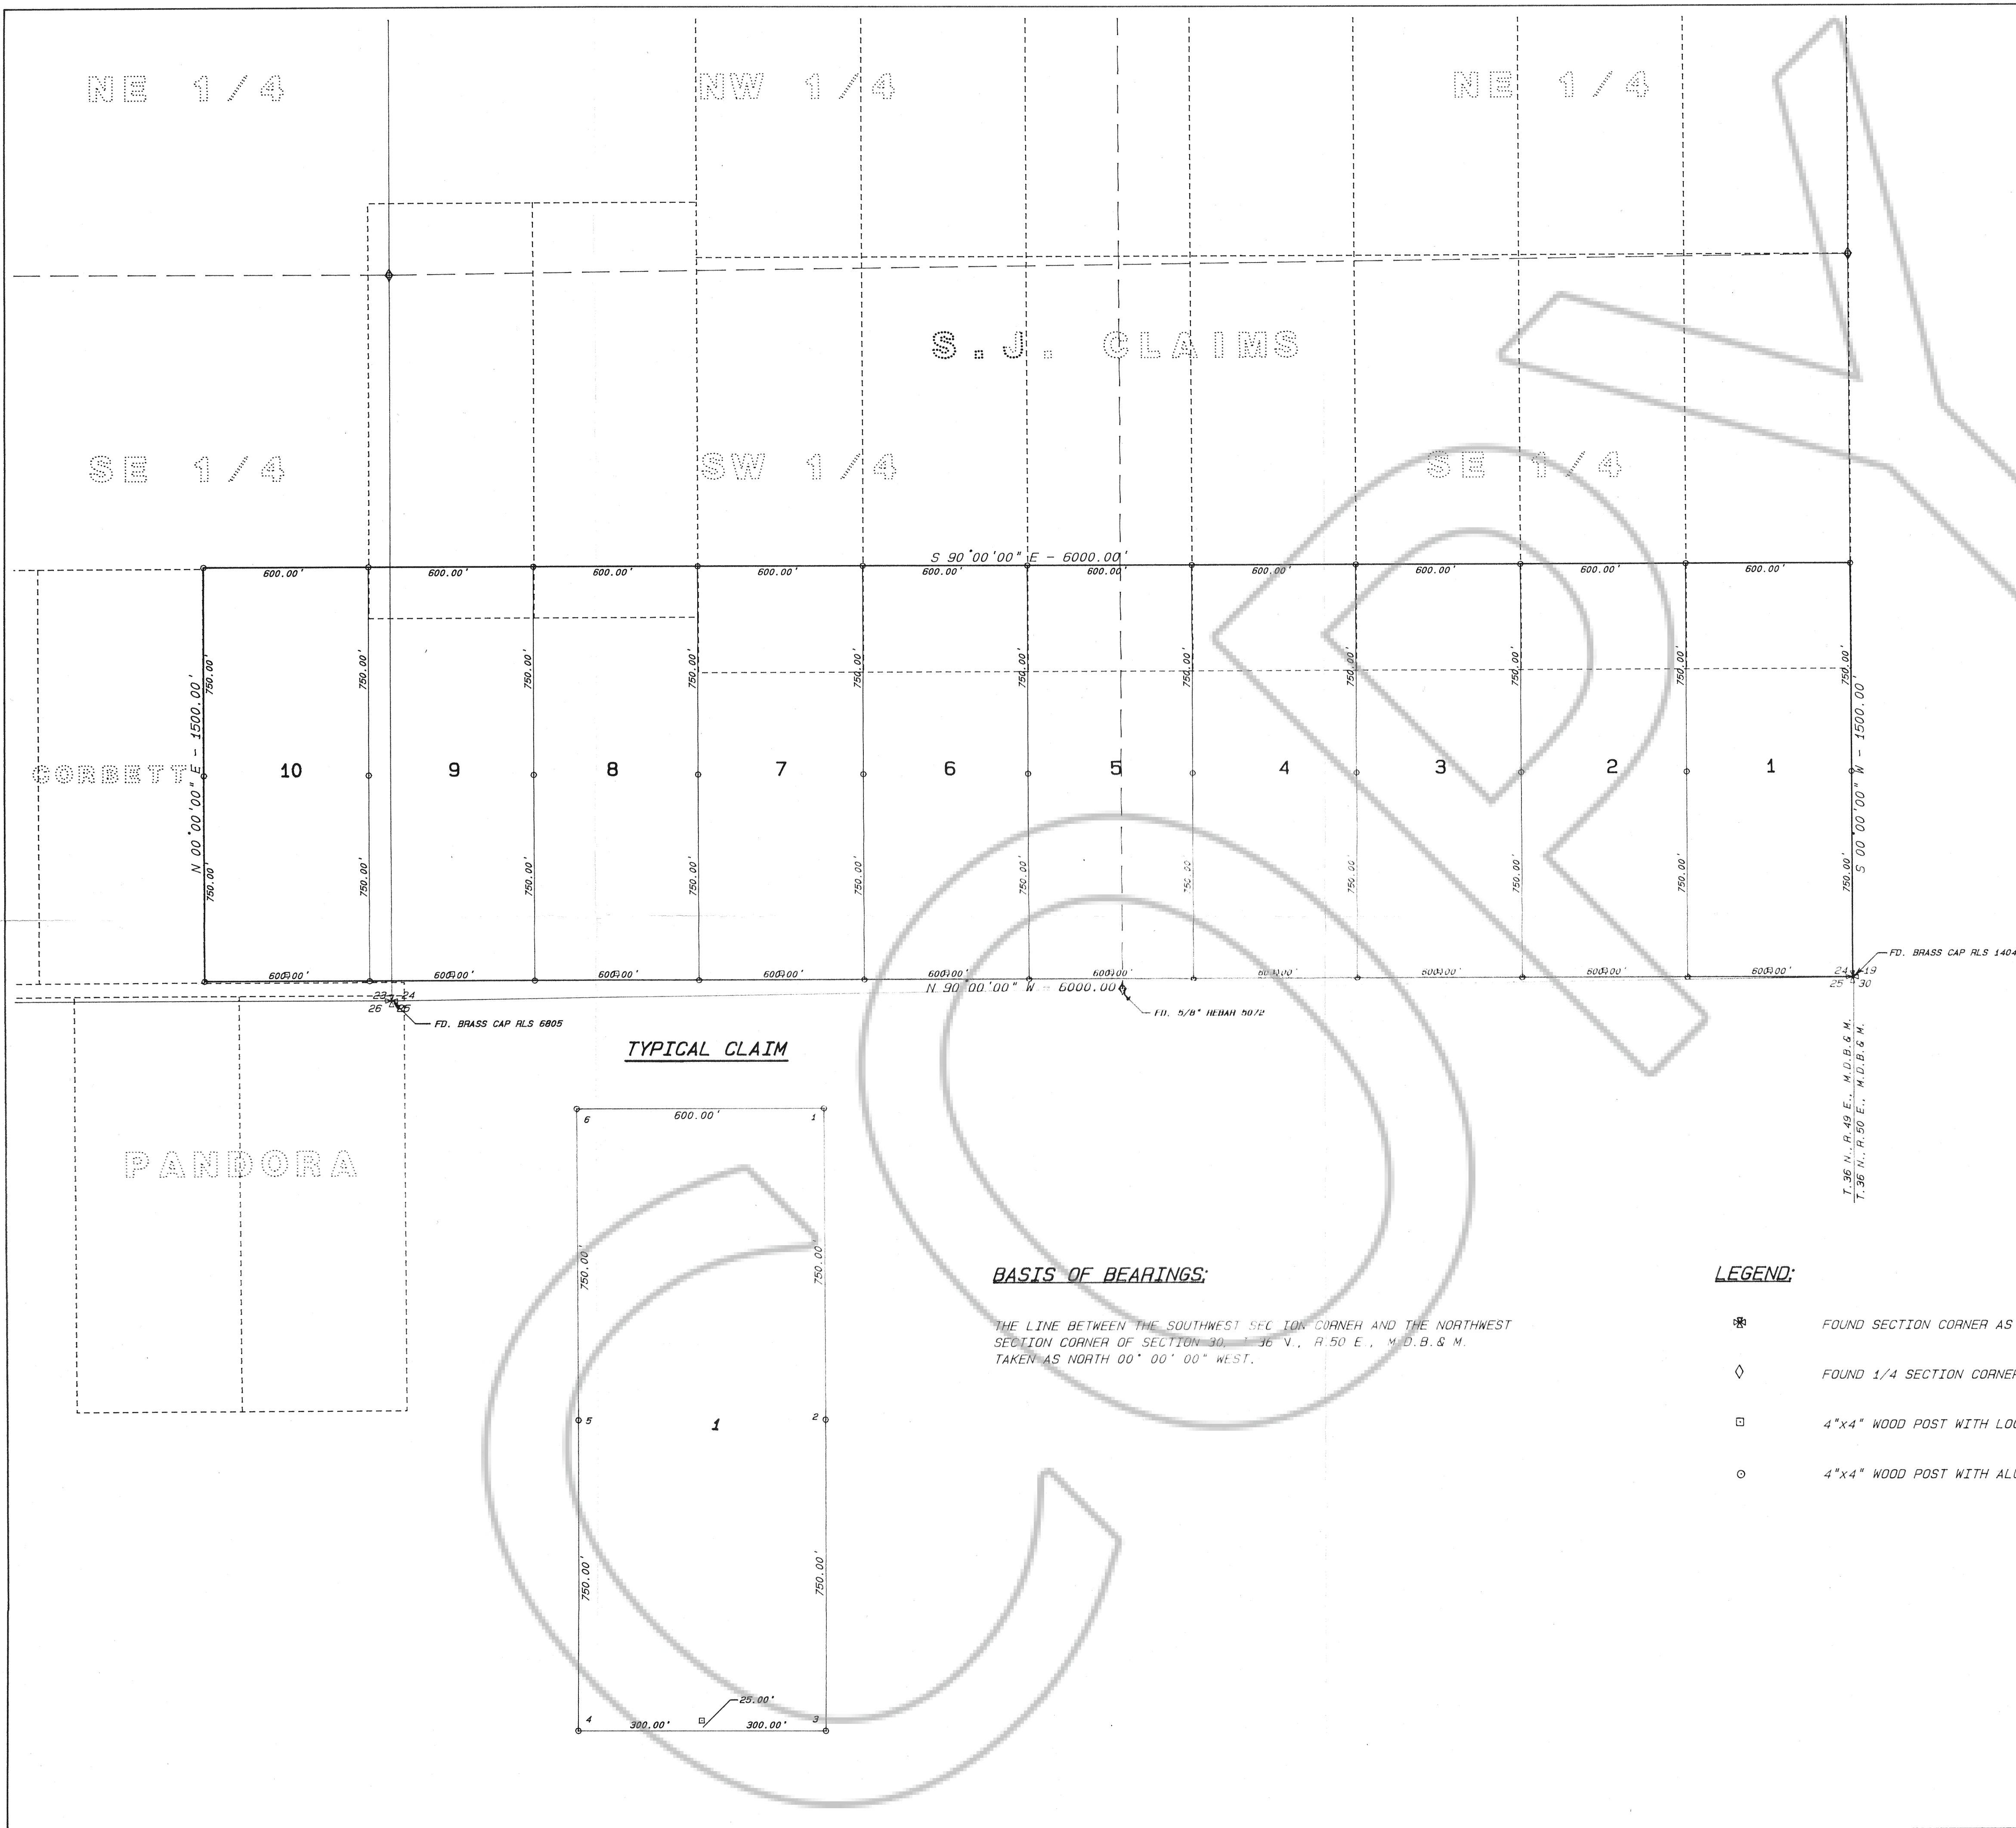

NOTE:


SECTION LINES SHOWN IN T.36 N., R.49 E., M.D.B. & M., WERE PROTRACTED FROM THE RECORD OF SURVEY FILED IN THE OFFICE OF EUREKA COUNTY RECORDER AS FILE NO. 124962.

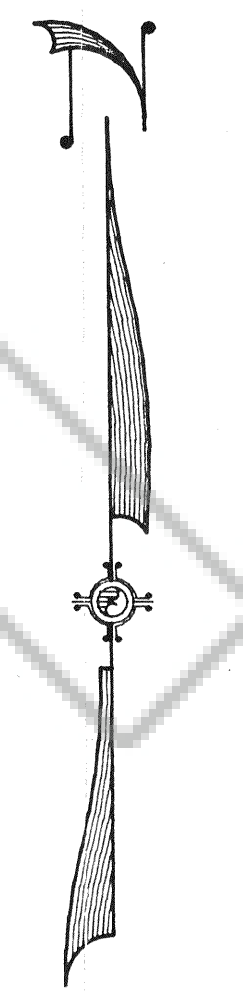

DATE OF AMENDMENT

1" = 300' CLAIM NAME AND NO. DATE OF AMENDMENT
AMENDED BAZZA 1 - 10 JULY 10, 1989

TYPICAL CLAIM

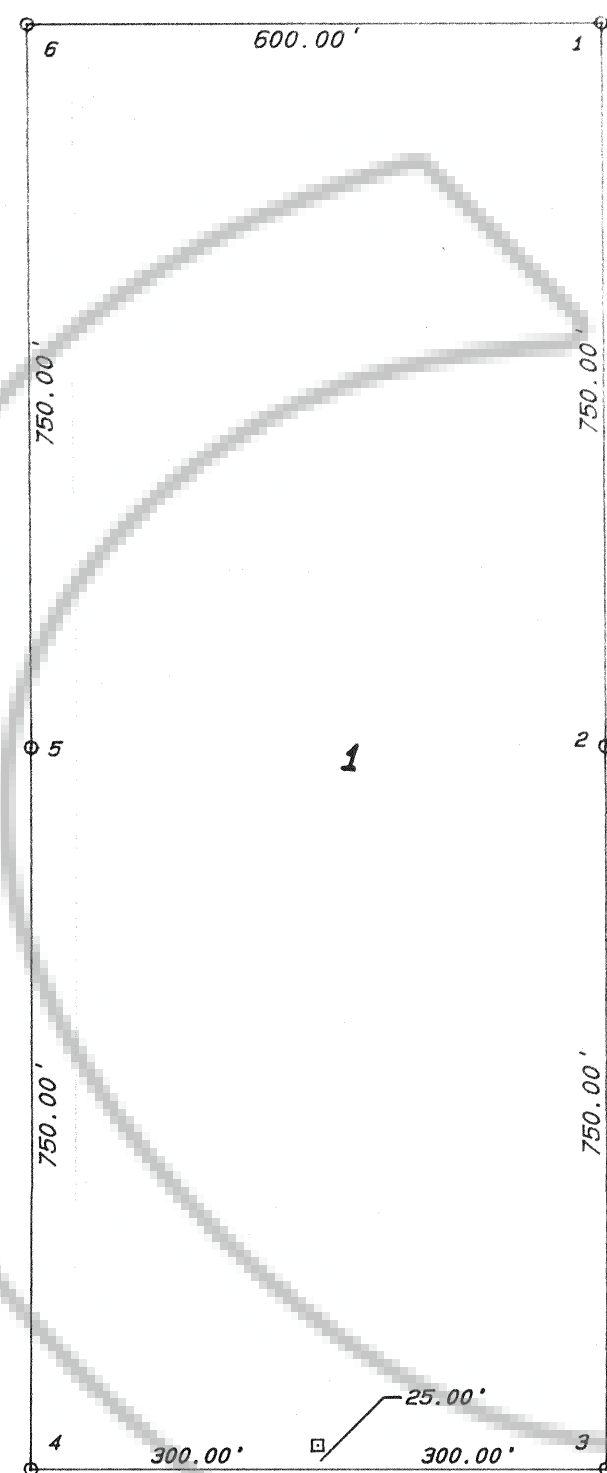

BASIS OF BEARINGS:

THE LINE BETWEEN THE SOUTHWEST SECTION CORNER AND THE NORTHWEST SECTION CORNER OF SECTION 30, T.36 N., R.50 E., M.D.B. & M. TAKEN AS NORTH 00° 00' 00" WEST.

LEGEND:

- ✱ FOUND SECTION CORNER AS NOTED
- ◇ FOUND 1/4 SECTION CORNER AS NOTED
- 4"x4" WOOD POST WITH LOCATION NOTICE
- 4"x4" WOOD POST WITH ALUMINUM TAG



FILE NO. **129603**
 Filed at the request of **Barrick Goldstrike**
 Date **Sept 15, 1989**
 Time **1:19 P.M.**
 Fee **\$ 150.00**
Michael Melaleuca
 Eureka County Recorder

MAP OF AMENDED	
BAZZA LODE MINING CLAIMS	
LOCATED BY: BARRICK GOLDSTRIKE MINE P.O. BOX 29, ELKO NEVADA 89801	
IN SECTION 24 T.36 N., R.49 E., M.D.B. & M.	
LYNN MINING DISTRICT,	EUREKA COUNTY, NEVADA
SUMMIT ENGINEERING CORPORATION CONSULTING ENGINEERS AND SURVEYORS 572 FIFTH STREET ELKO, NEVADA 89801-1702 738-8056	SHEET OF 1