


SECTIONS 1, 2, 3, 10, 11 + 12, T.35N., R.49E., M.D. MER. NEVADA

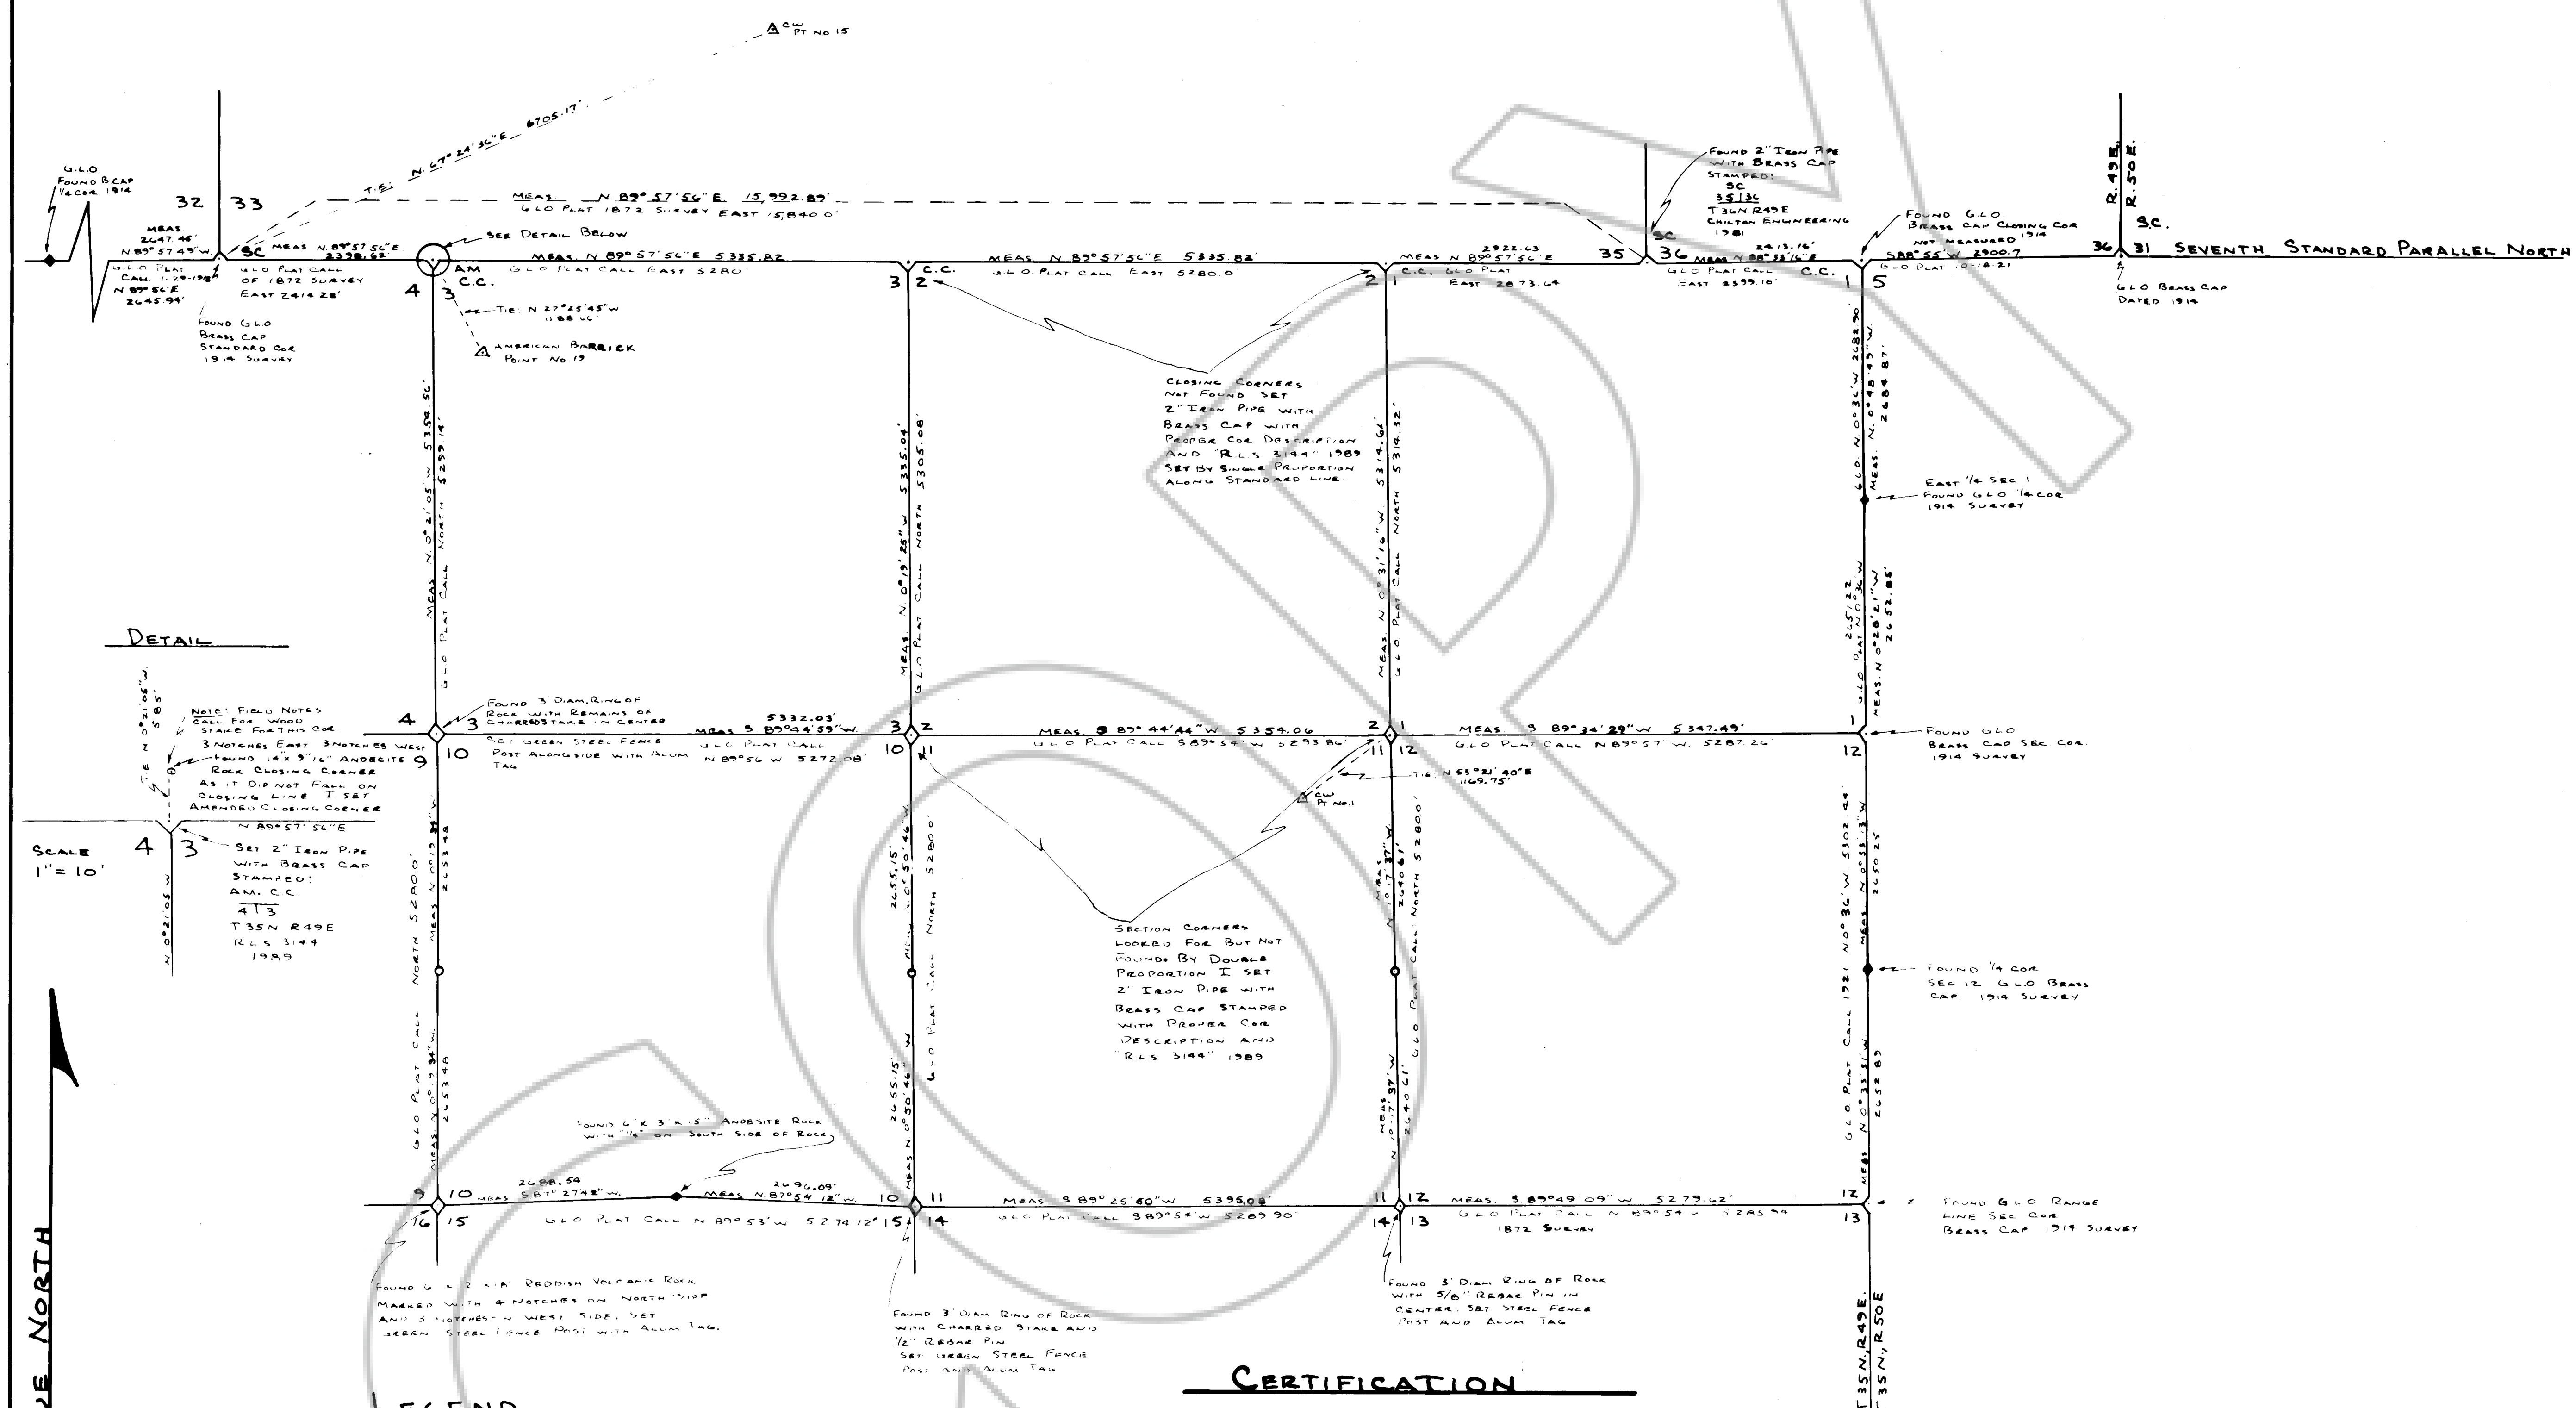

LEGEND

- ◆ SECTION CORNER FOUND OR SET
- ◆ FOUND ORIG. BRASS CAP OR ROCK 1/4 COR. SET STEEL FENCE POST.
- SET 1/4 COR. BY SINGLE PROPORTION WITH 1 1/2\" DIAM PIPE WITH BRASS CAP STAMPED WITH PROPER COR. DESCRIPTION AND \"R.L.S. 3144 1989\"; ALSO SET STEEL FENCE POST.
- △ 5/8\" REBAR PIN WITH YELLOW PLASTIC CAP STAMPED \"R.L.S. 3144\" FOR SURVEY POINT; SET STEEL FENCE POST ALONGSIDE PIN.

CERTIFICATION

I, ARNOLD C. WOOD, CERTIFY THAT THIS PLAT IS A TRUE AND ACCURATE MAP OF A SURVEY MADE BY ME FROM AUGUST 8 TO SEPTEMBER 14, 1989.

Noted and Certified
ARNOLD C. WOOD
9-28-89
REGISTERED LAND SURVEYOR - STATE OF NEVADA
NO. 3144

NEV. REC. 129836
RECEIVED BY: Arnold Wood
Oct 5 1989, 11:43 AM, part 9A.M.
RECORDS OF EUREKA COUNTY, NEVADA
129836 Fee \$ 10.00

RECORD OF SURVEY

OF: SECTIONS 1, 2, 3, 10, 11 + 12
T. 35N., R. 49E. M.D. MER
EUREKA COUNTY, NEVADA
FOR: ST. GEORGE METALS INC.

SCALE: 1\" = 1000'
MAP + SURVEY BY: WOOD SURVEYING
P.O. Box 238 Ely, Nev. 89301

Basis For Bearings: SOLAR OBSERVATION