
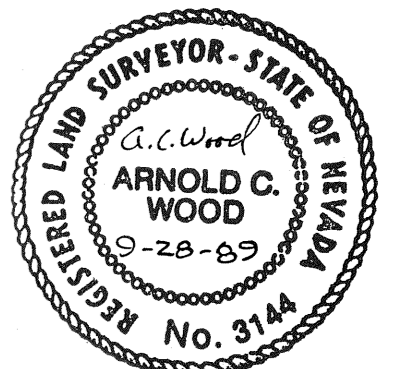


SECTIONS 2, 10 + 12, T. 35 N., R. 49 E. M.D. MER.

TRUE NORTH

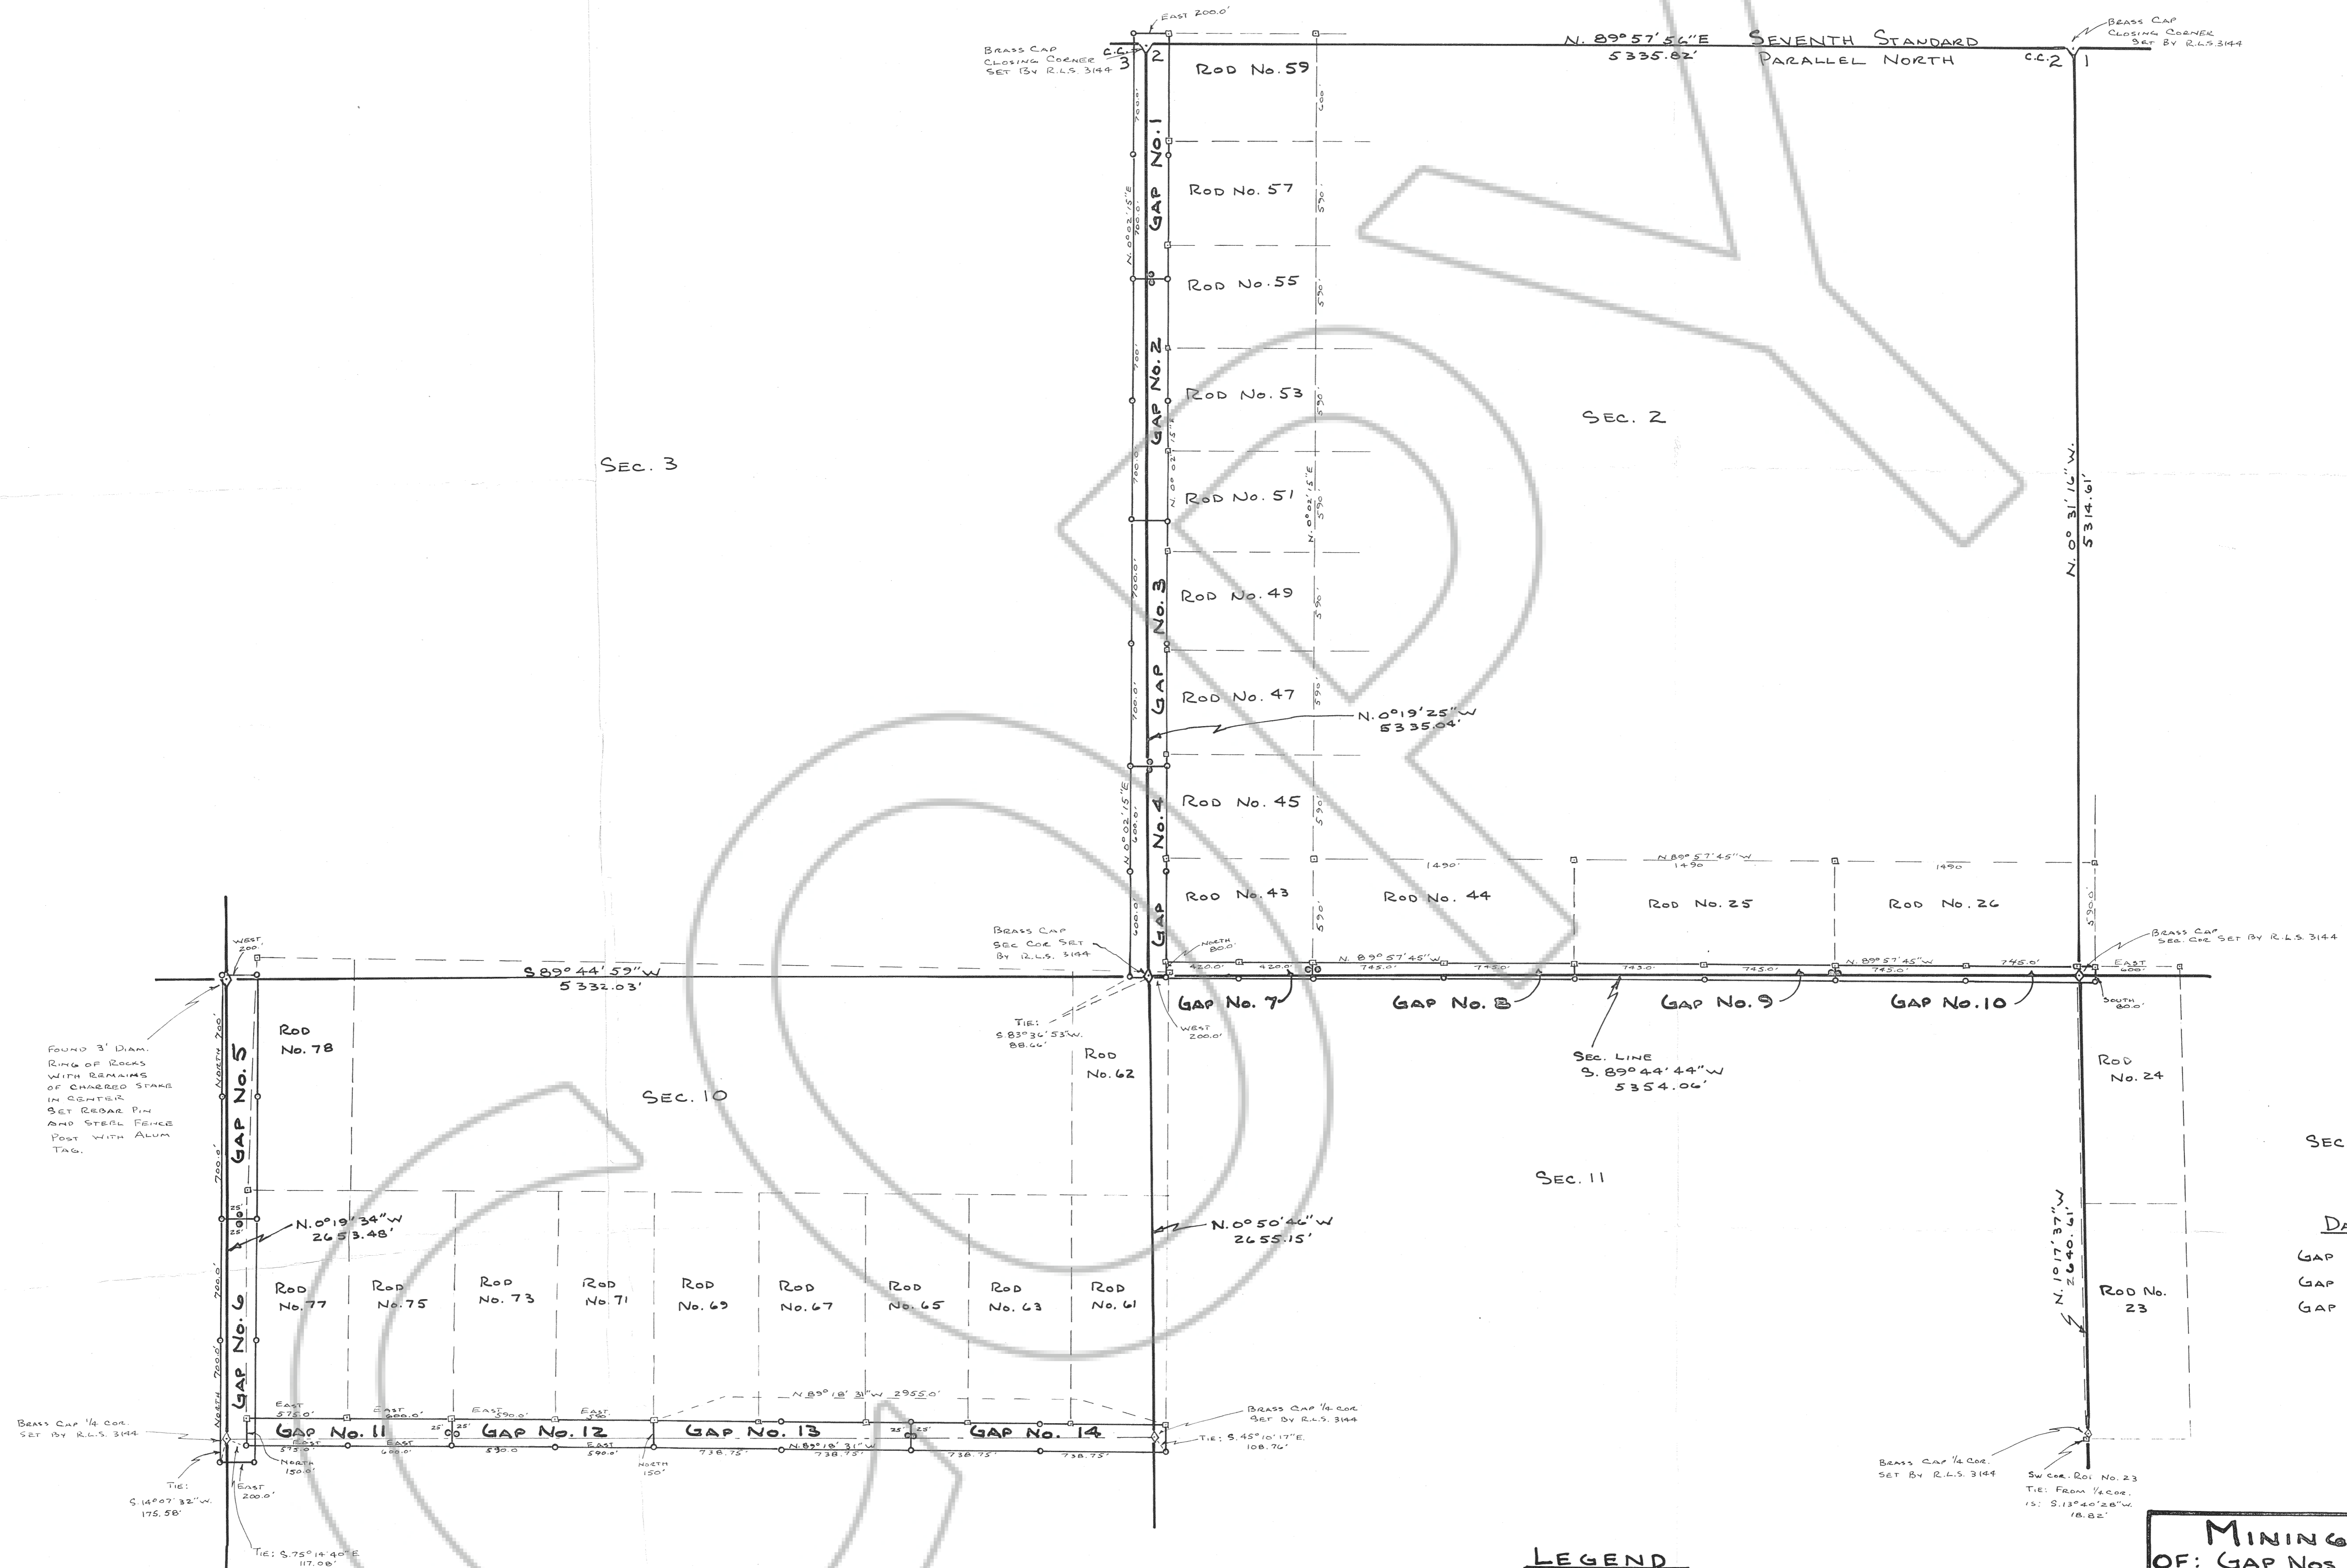

DATES OF LOCATION:
 GAP Nos. 1-6 AUG. 13, 1989
 GAP Nos. 7-10 SEPT. 13, 1989
 GAP Nos. 11-14 SEPT. 14, 1989

BASIS FOR BEARINGS: SOLAR OBSERVATION

LEGEND

- "Rod" Wood Claim Posts with Alum Tag + R.L.S. 3144
- Loc. Mon. for GAP Claims with Alum Tag + Can.
- 3" x 5' Plastic Post or 4" x 4" x 4 1/2" Wood Post Set for GAP Corners + Side Centers. with Alum Tag with Corner Description + R.L.S. 3144.

FILED AT THE REQUEST OF Arnold Wood
 on Oct 5 19 89, at 23 mins. past 7E M.
 RECORDS OF EUREKA COUNTY, NEVADA M. N. REBALEATI, Recorder
 File No. 129851 Fee \$ 210.00

MINING CLAIM MAP
 OF: GAP Nos. 1-14 LODE MINING CLAIMS
 IN: UNKNOWN MINING DISTRICT
 EUREKA COUNTY, NEVADA
 LOCATOR: ST. GEORGE METALS INC.
 P.O. Box 796 BATTLE MTN. NEV. 89820
 LOCATED: AUG. + SEPT. 1989
 SCALE 1" = 500'
 SURVEY + MAP BY: WOOD SURVEYING
 P.O. Box 238 ELY, NEV. 89301 R.L.S. 3144