



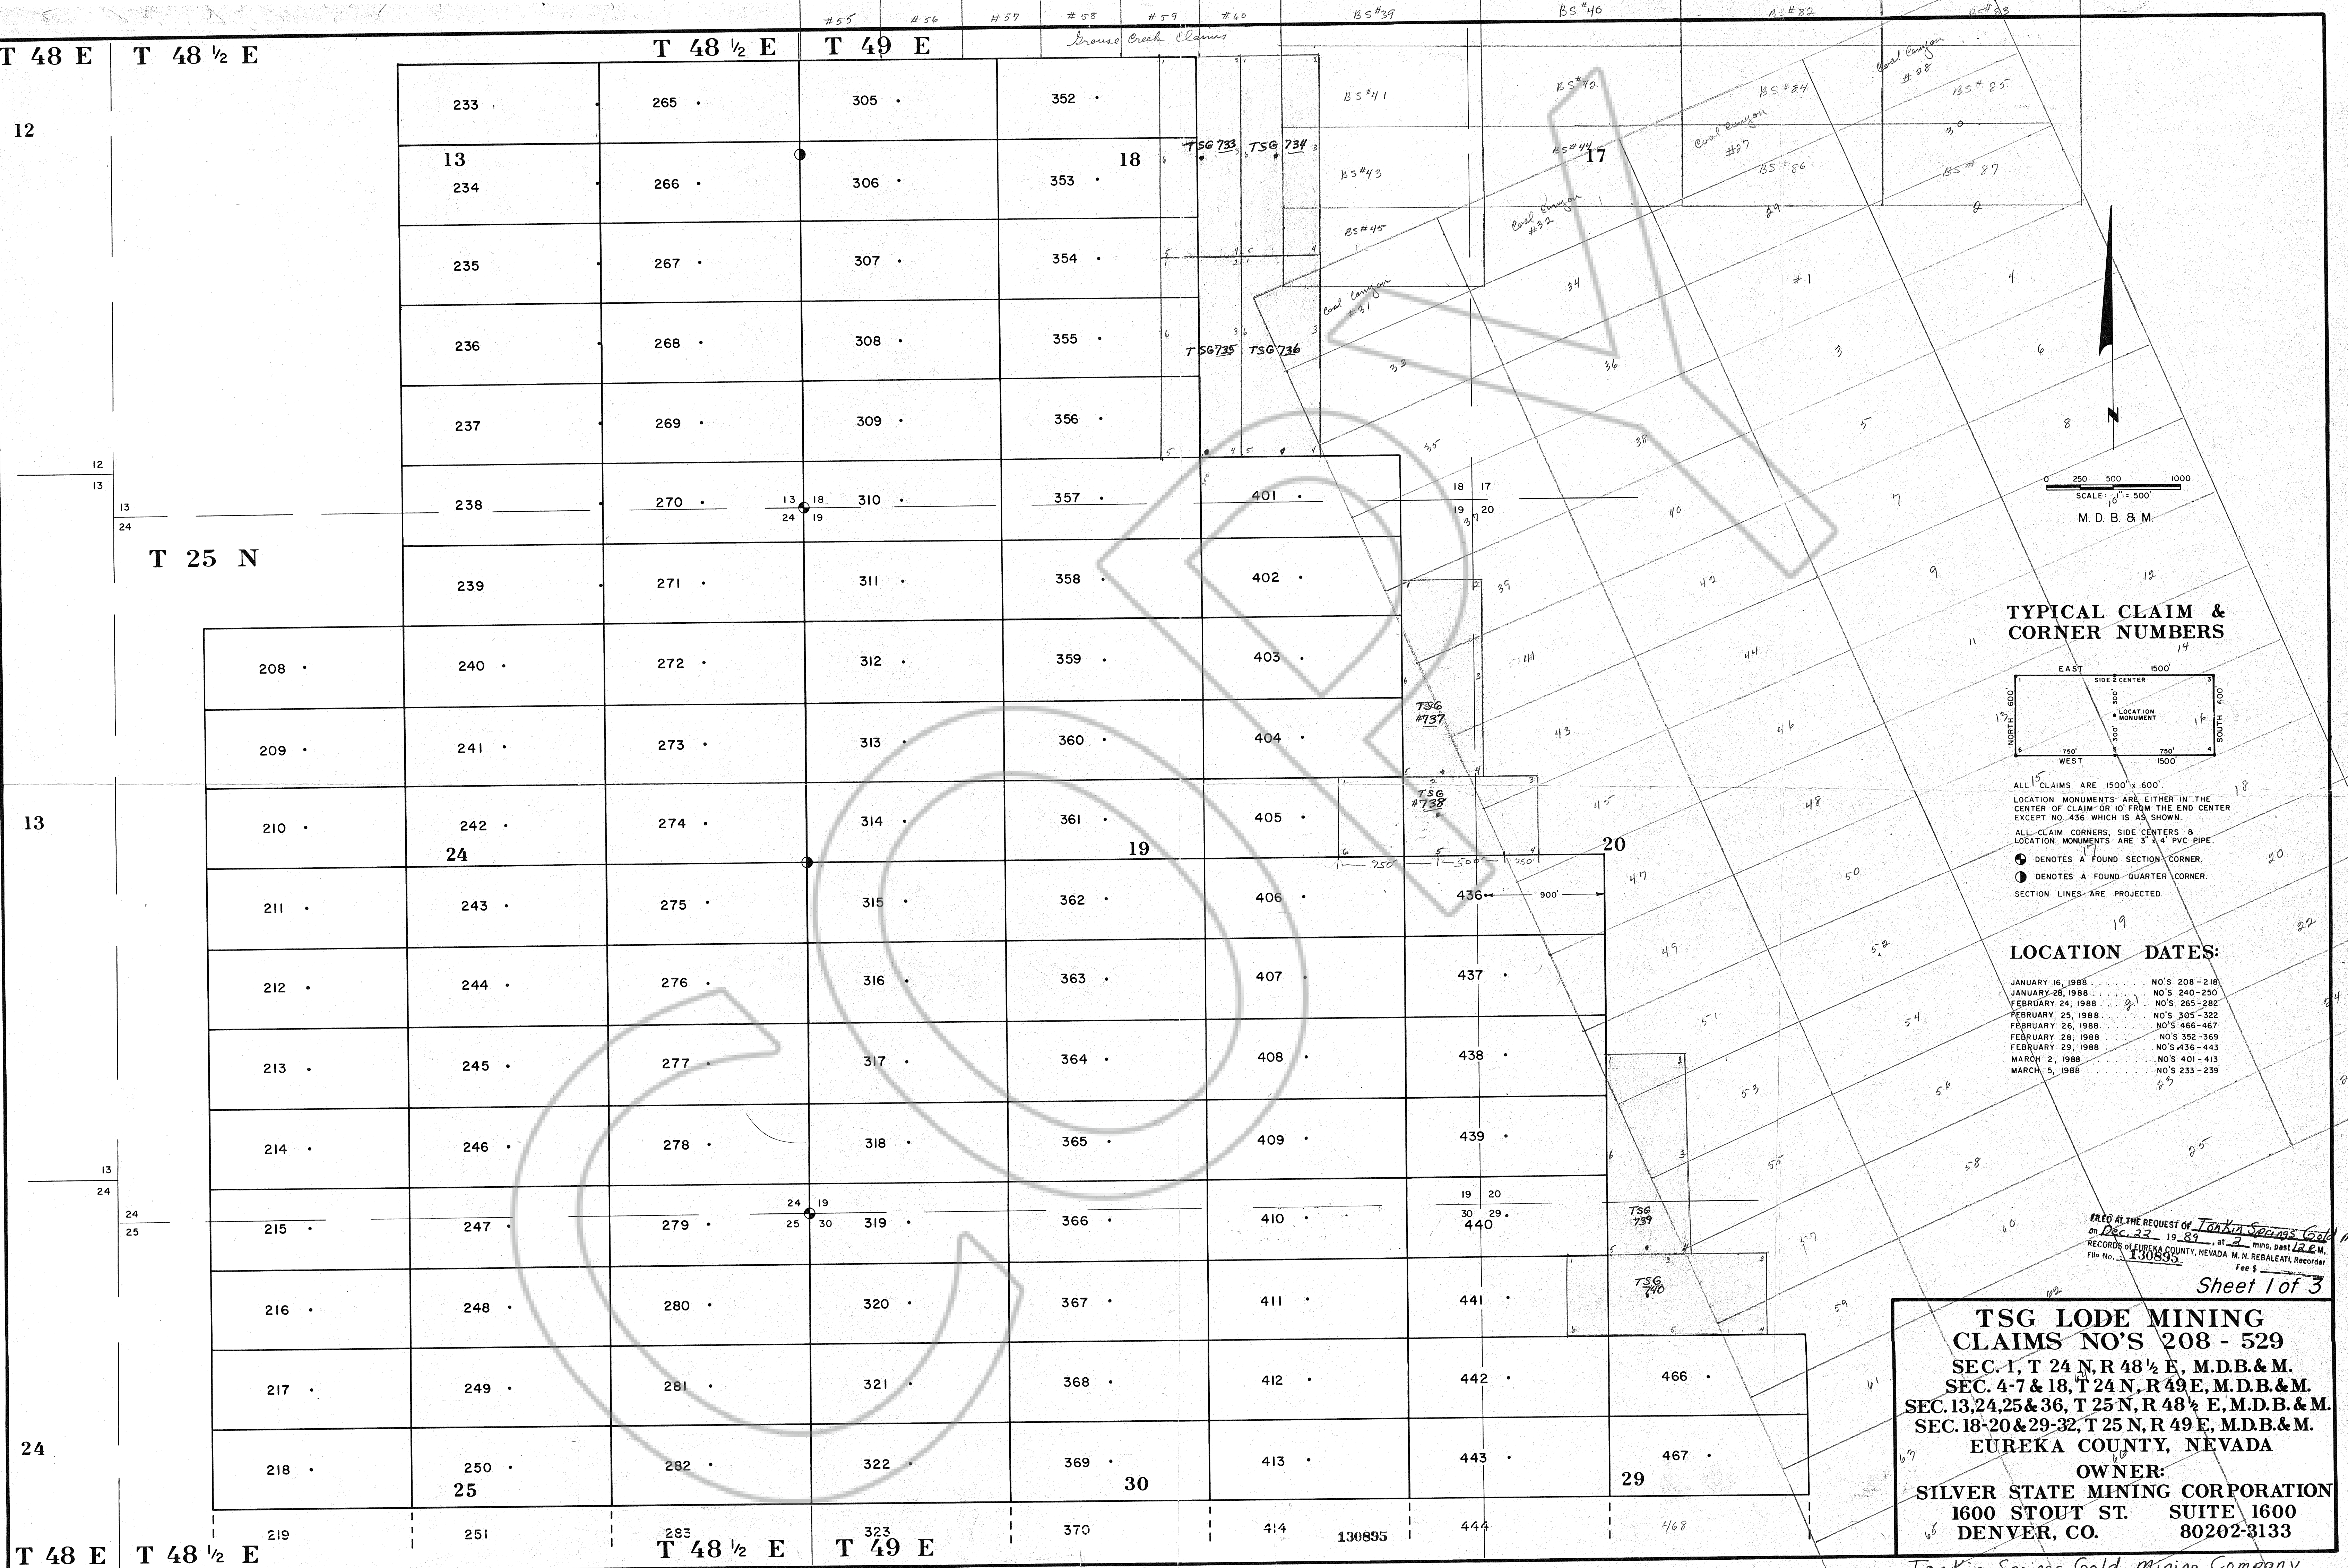

TYPICAL CLAIM & CORNER NUMBERS

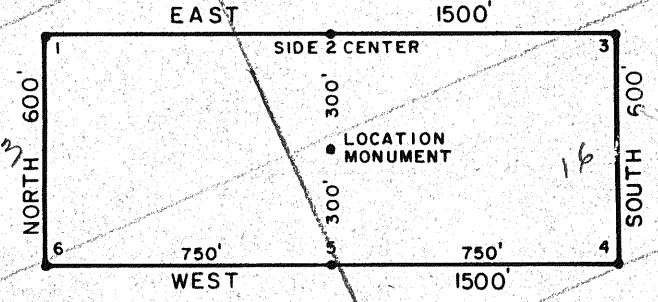

ALL CLAIMS ARE 1500' X 600'.
LOCATION MONUMENTS ARE EITHER IN THE CENTER OF CLAIM OR 10' FROM THE END CENTER EXCEPT NO. 436 WHICH IS AS SHOWN.
ALL CLAIM CORNERS, SIDE CENTERS & LOCATION MONUMENTS ARE 3" X 4" PVC PIPE.
● DENOTES A FOUND SECTION CORNER.
⊙ DENOTES A FOUND QUARTER CORNER.
SECTION LINES ARE PROJECTED.

LOCATION DATES:

JANUARY 16, 1988	NO'S 208-218
JANUARY 28, 1988	NO'S 240-250
FEBRUARY 24, 1988	NO'S 265-282
FEBRUARY 25, 1988	NO'S 305-322
FEBRUARY 26, 1988	NO'S 466-467
FEBRUARY 28, 1988	NO'S 352-369
FEBRUARY 29, 1988	NO'S 436-443
MARCH 2, 1988	NO'S 401-413
MARCH 5, 1988	NO'S 233-239

FILED AT THE REQUEST OF *Tonkin Springs Gold Mine*
on *Dec 22* 19 *89*, at *2* M.P.S. DIST. *LAEM*.
RECORDS OF EUREKA COUNTY, NEVADA M.N. REALEATI, Recorder
File No. *130895* Fee \$

TSG LODE MINING
CLAIMS NO'S 208 - 529
SEC. 1, T 24 N, R 48 1/2 E, M.D.B.&M.
SEC. 4-7 & 18, T 24 N, R 49 E, M.D.B.&M.
SEC. 13, 24, 25 & 36, T 25 N, R 48 1/2 E, M.D.B.&M.
SEC. 18-20 & 29-32, T 25 N, R 49 E, M.D.B.&M.
EUREKA COUNTY, NEVADA
OWNER:
SILVER STATE MINING CORPORATION
1600 STOUT ST. SUITE 1600
DENVER, CO. 80202-3133

Tonkin Springs Gold Mining Company