


10

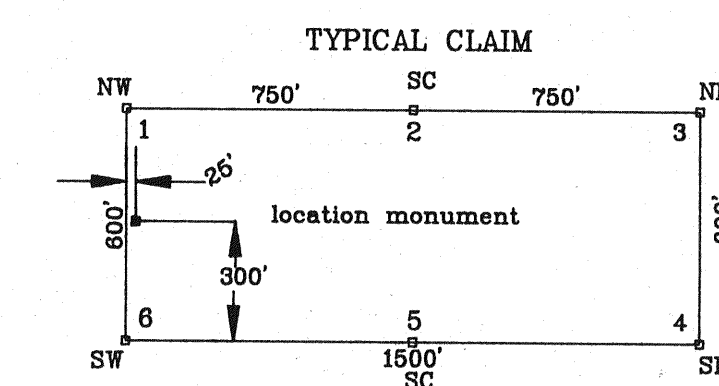

ALL MONUMENTS ARE A PVC PIPE AT LEAST
3" IN DIAM. AND AT LEAST 4' IN LENGTH.

NOTE: All section lines are projected.

BASIS OF BEARING:
All bearings are based on a magnetic bearing of North using
17 1/2' East declination.

TIE: The Northwest corner of RKS 1 bears North 50 ft. and West 300 ft. of the Northwest corner of section 4, T. 34 N., R. 48 E., M.D.M.

DATE OF LOCATION:
RKS 1 to 36 on November 9, 1989.

ECHO BAY EXPLORATION INC.

5250 NEIL ROAD
SUITE 300
RENO, NEVADA 89502

FILED AT THE REQUEST OF <u>Echo Bay Exploration</u>	SURVEYED BY	DATE	CKD. by	<u>E. SCHAAF & ASSOCIATES</u>
on <u>Jan 5</u> 19 <u>90</u> , at <u>SL Mines</u> , past <u>42</u> M.	<u>M. D.</u>	<u>12/19/88</u>		<u>381 PALMER DRIVE, COLORADO 80416</u>
RECORDS OF CLERK OF COUNTY, NEVADA M. REBALEAT Recorder	DRAWN BY	SCALE	ACCT. NO.	<u>R.L.S. 12467-U.S. MINERAL SURVEYOR</u>
File No. <u>431055</u> Fee \$ <u>540</u>	<u>D H</u>	<u>1" = 500'</u>	<u>I8902K2A</u>	<u>SHEET 1 OF 1</u>