


SE 1/4 SE 1/4, SECTION 17 T. 21 N., R. 53 E. M. D. MER. NEVADA

CERTIFICATION

I, ARNOLD C. WOOD, CERTIFY THAT THIS PLAT IS A TRUE AND ACCURATE MAP OF A SURVEY MADE BY ME ON JULY 15, 1989.

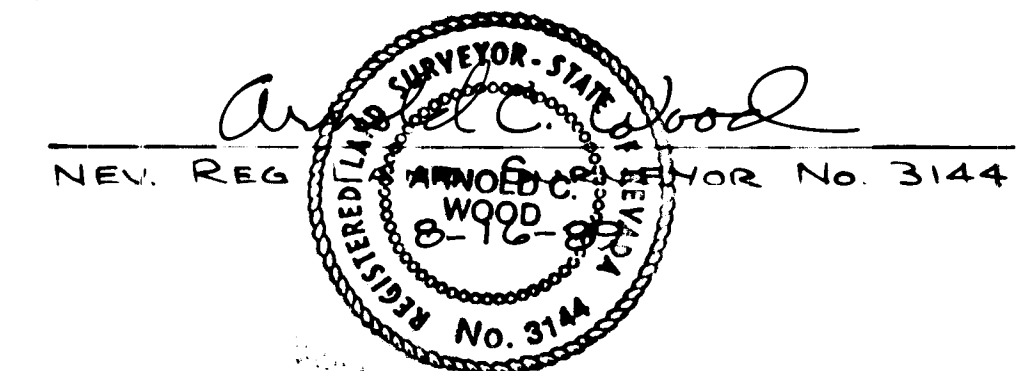

OWNER'S CERTIFICATION


WE, MARSHALL J. + NEIL D. STENTON, CO-EXECUTORS OF THE ESTATE OF FLORENCE M. STENTON, THE OWNER OF RECORD OF THE SE 1/4 SE 1/4, SECTION 17, T. 21 N., R. 53 E. M. D. MER., CERTIFY THAT THIS PLAT IS AN ACCURATE REPRESENTATION OF OUR PROPOSED PARCELLING OF SAID SE 1/4 SE 1/4 SEC. 17; AND THAT WE FURTHER STATE THAT:

1. ALL PARCEL LINES + EASEMENTS REMAIN, AS SHOWN TO THE PLANNING COMMISSION UNTIL THIS MAP IS RECORDED.
2. ALL REQUIREMENTS OF GOVERNMENTAL AGENCIES WITH PERMIT AUTHORITY WILL BE MET.
3. ALL ROADS + STREETS AS SHOWN ON THIS MAP WILL BE PROVIDED IN ACCORDANCE WITH EUREKA CO. SPECIFICATIONS RELATING TO COUNTY ROADS AND REQUIREMENTS FOR THEIR ACCEPTANCE.

Marshall J. Stenton
MARSHALL J. STENTON

Neil D. Stenton
NEIL D. STENTON

ON THIS DAY OF DECEMBER 18, 1989, MARSHALL J. + NEIL D. STENTON PERSONALLY APPEARED BEFORE ME AND EXECUTED THE FOREGOING INSTRUMENT.

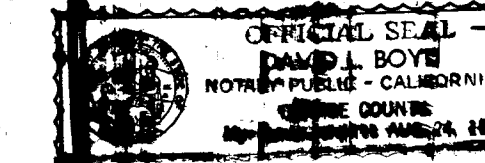

APPROVALS

AT A REGULAR MEETING OF THE EUREKA CO. COMMISSIONERS HELD ON January 9 1990, THIS MAP, CONSISTING OF ONE SHEET, WAS PRESENTED AS A PARCEL MAP OF THE SE 1/4 SE 1/4, SEC. 17, T. 21 N., R. 53 E. M. D. MER. LOCATED IN EUREKA CO., BY THE ESTATE OF FLORENCE M. STENTON.

W. G. Goidos
CHAIRMAN, EUREKA CO. COMMISSIONERS

David L. Boyd 1-19-90
CLERK, EUREKA COUNTY: ATTEST DATE

AT A REGULAR MEETING OF THE EUREKA CO. PLANNING COMMISSION HELD ON January 16 1989, THIS MAP WAS APPROVED FOR SUBDIVISION PURPOSES PURSUANT TO N.R.S. 278.461-278.469 INCLUSIVE.


David L. Boyd
CHAIRMAN, EUREKA CO. PLANNING COMMISSION

FILED AT THE REQUEST OF Kenneth P. Stenton
on Jan 19 1990, at Eureka, N.M.S. West 1P. 4.
RECORDS OF EUREKA COUNTY, NEVADA N.M. REBEAULT, Recorder
File No. 131085 Fee \$ 12.00

BASIS FOR BEARINGS: TOWNSHIP PLAT CALL FOR BEARING BETWEEN THE E 1/4 COR. + THE SE COR. SECTION 17, T. 21 N., R. 53 E. WHICH IS N. 0° 09' E.

PARCEL MAP OF THE SE 1/4 SE 1/4,
SECTION 17, T. 21 N., R. 53 E.
LOCATED IN EUREKA CO., NEVADA
FOR: THE ESTATE OF FLORENCE
M. STENTON
SCALE 1"=100'

SURVEY + MAP BY: WOOD SURVEYING
Aug. 1989 R.L.S. 3144

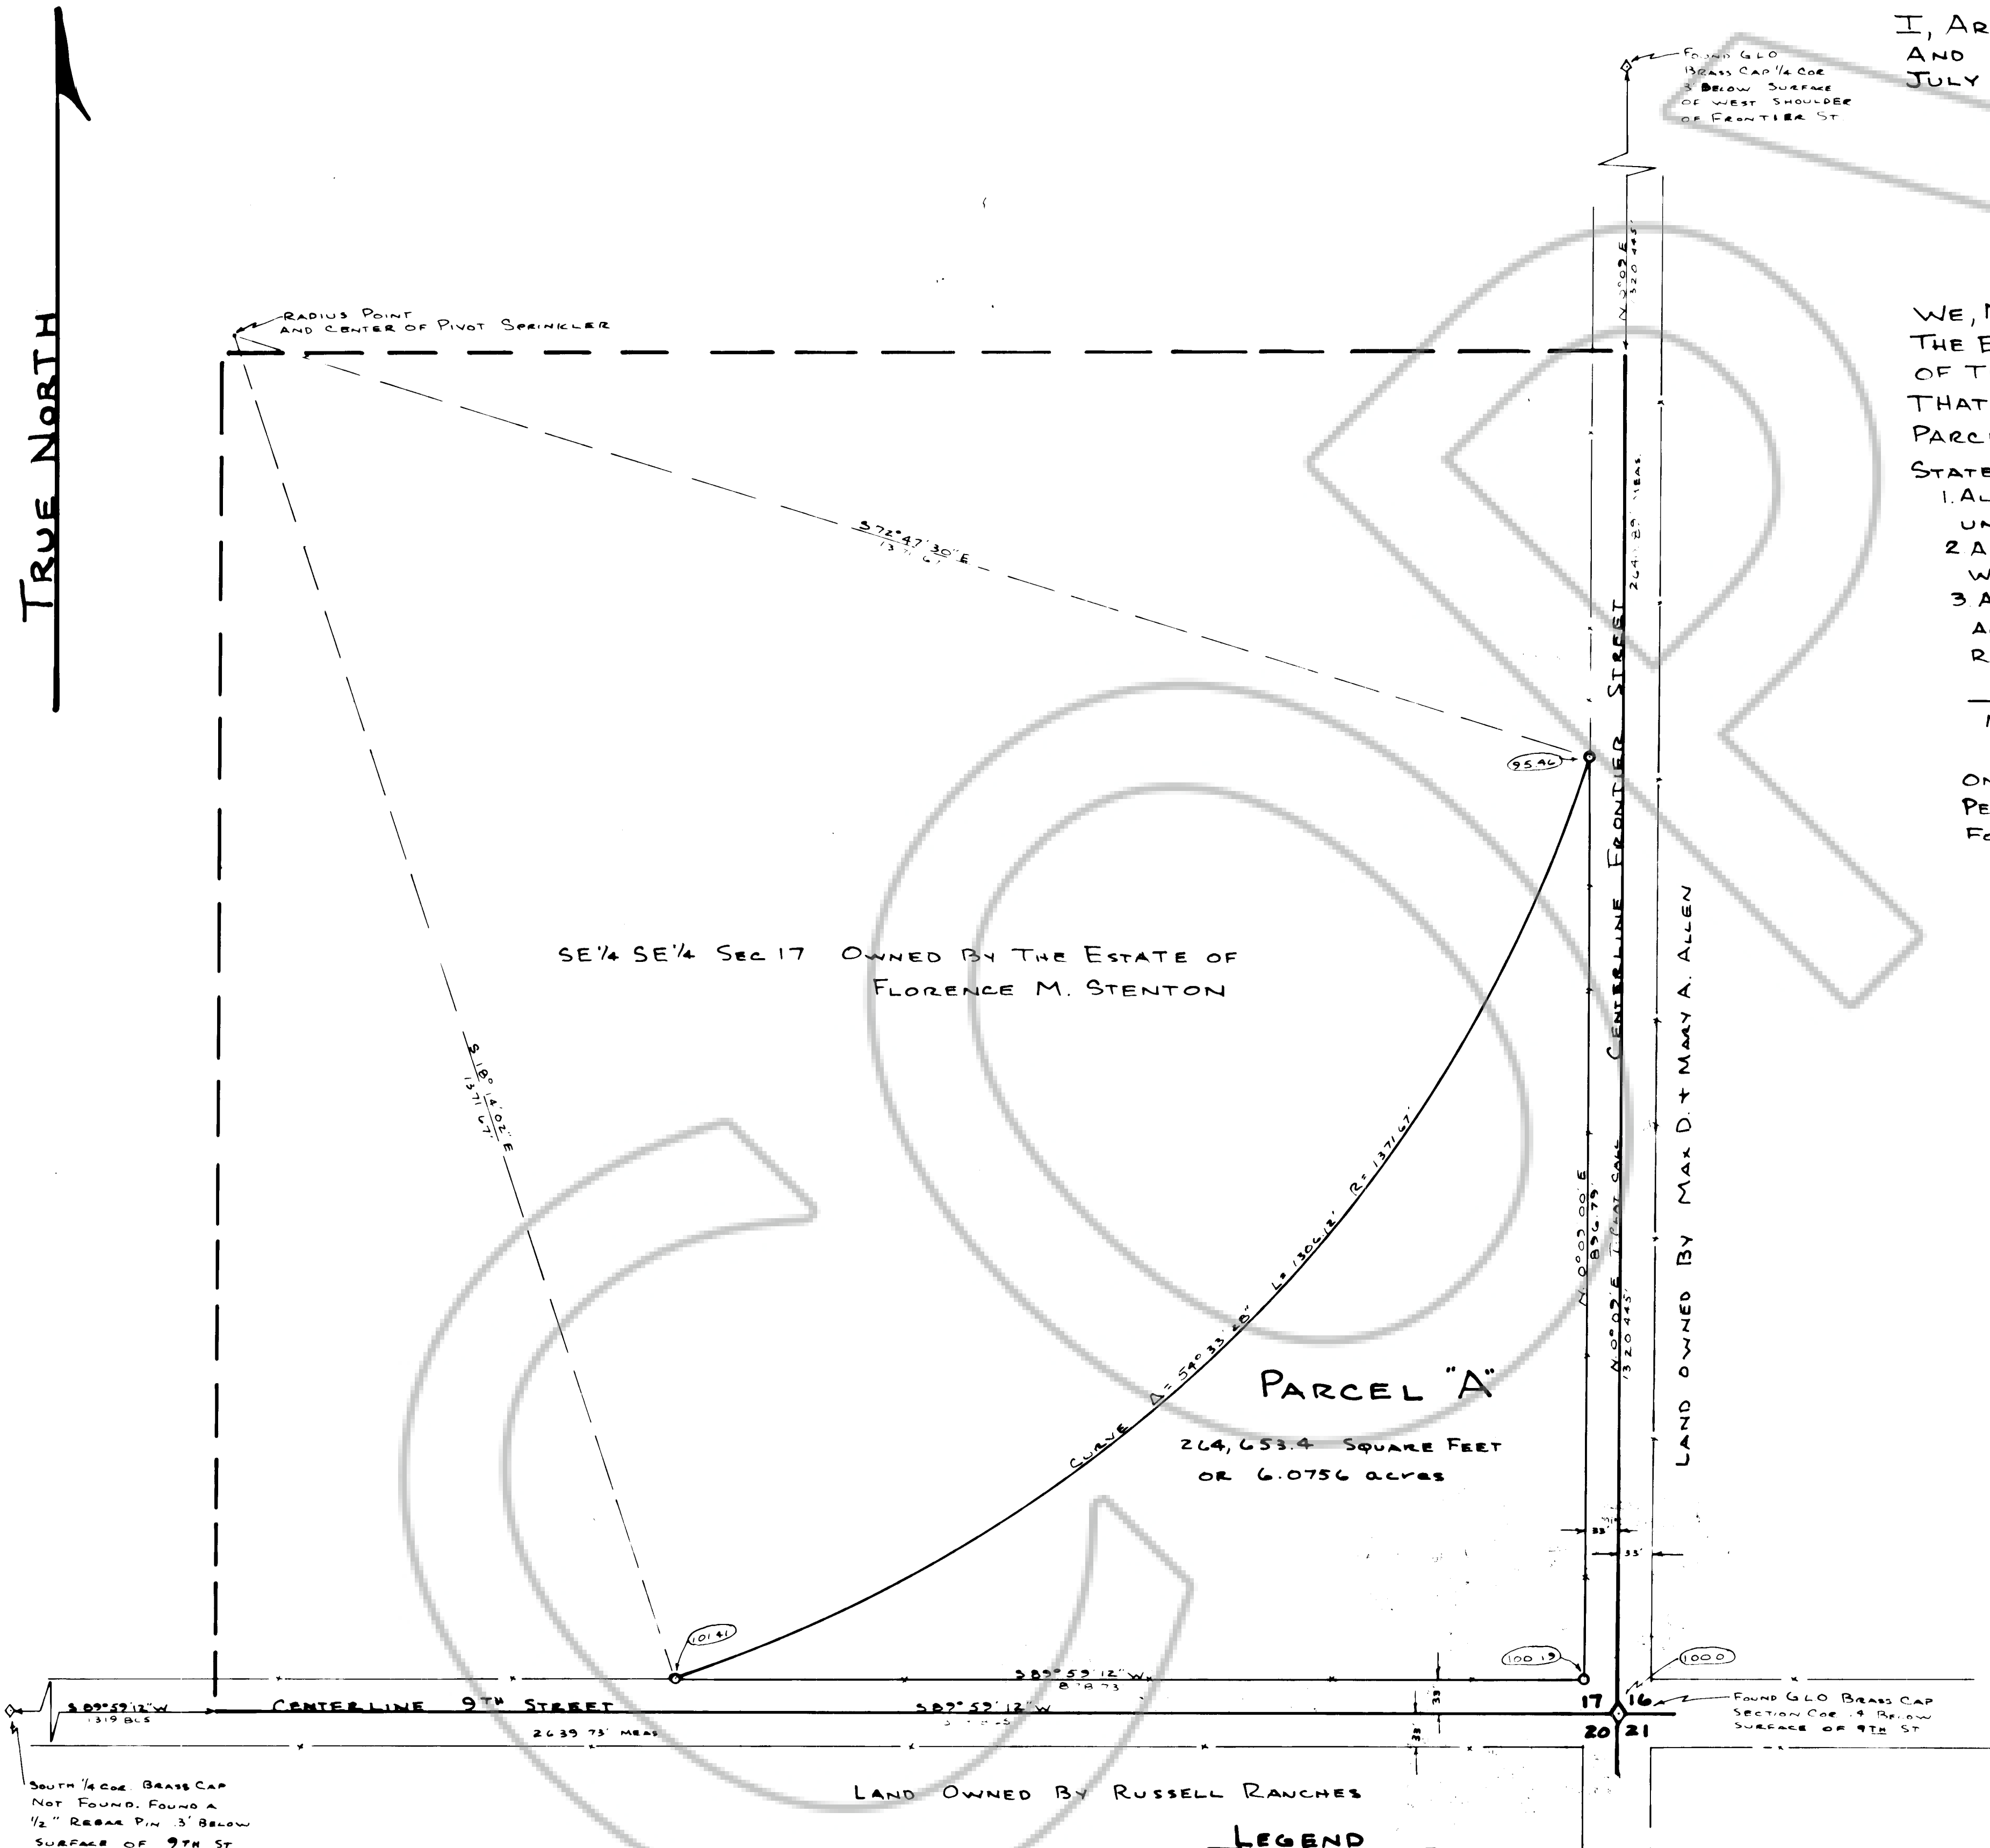

LEGEND

- 0 5/8" REBAR PIN SET FOR PARCEL CORNERS PIN HAS A YELLOW PLASTIC CAP STAMPED "R.L.S. 3144"
- (100) ASSUMED ELEVATIONS