
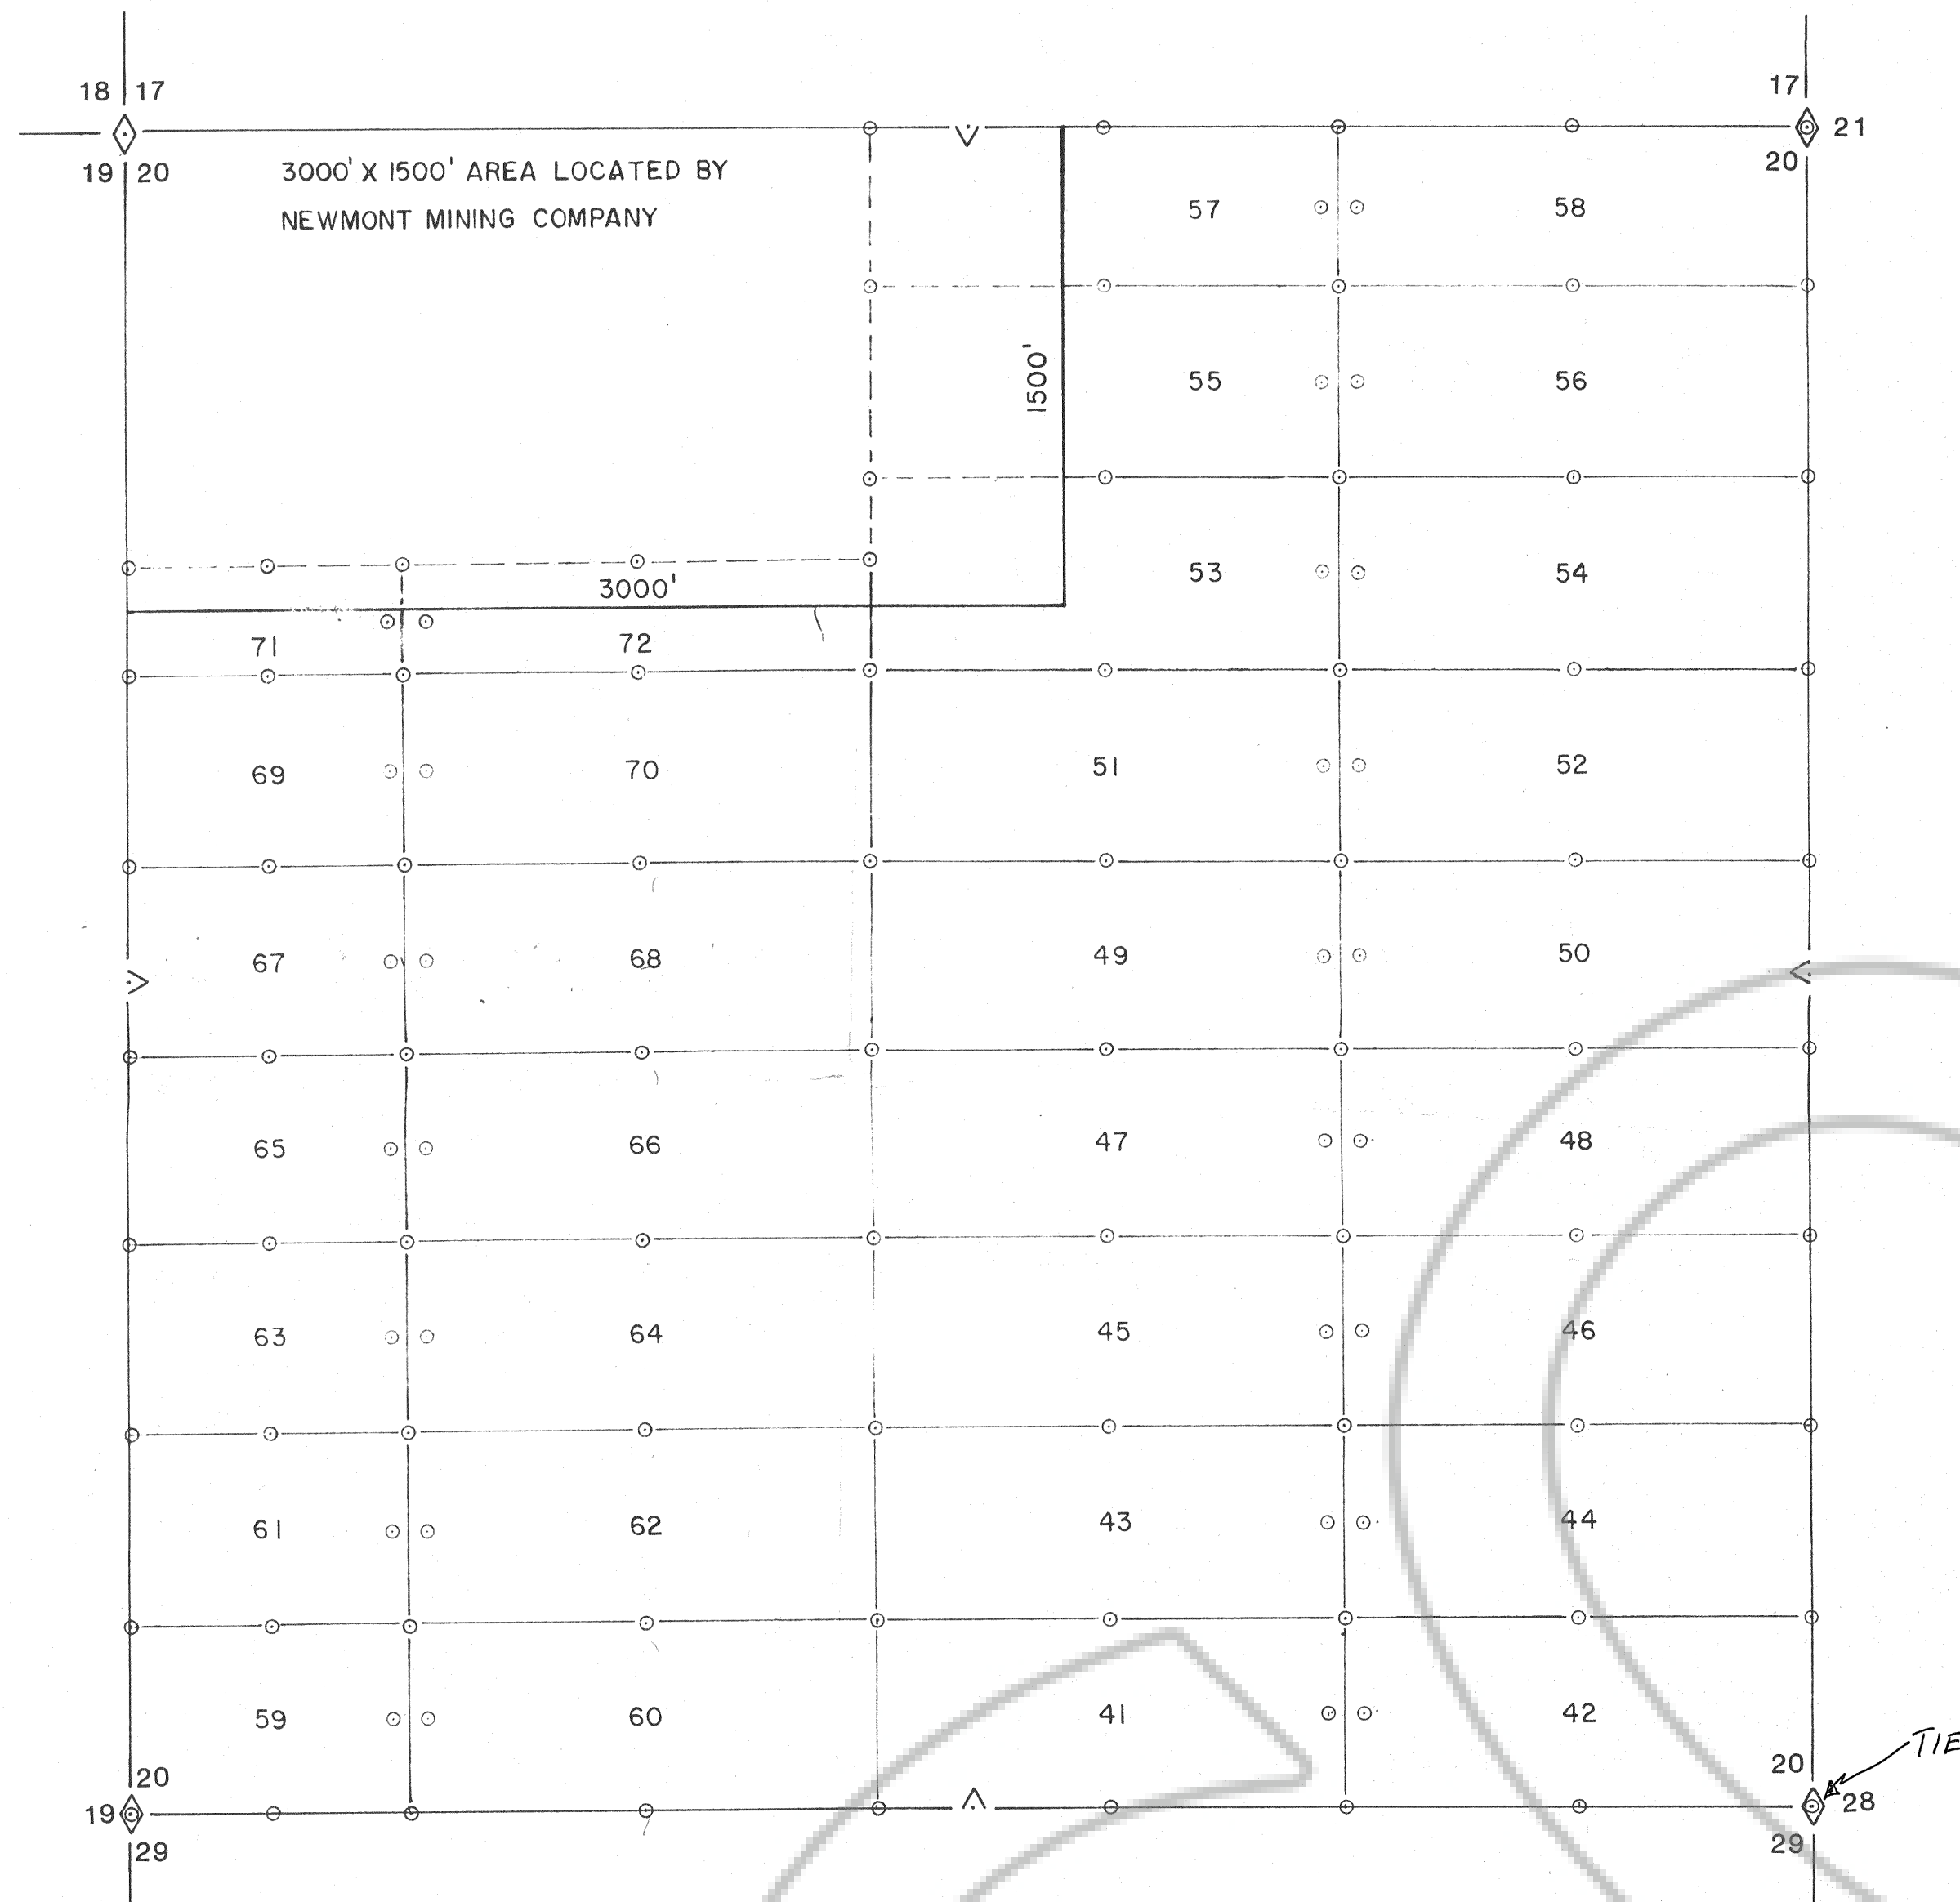


AFBN CLAIMS 41 - 72  
SEC. 20, T. 33 N., R. 50 E.  
EUREKA COUNTY, NV.

LOCATED: JUNE 22, 1990  
BY: ST. GEORGE METALS INC.  
P.O. BOX 548  
1140 CHUKKAR LANE  
BATTLE MOUNTAIN, NV. 89820

- ◇ SECTION CORNER, FOUND
- △ 1/4 CORNER, FOUND
- CLAIM CORNER OR LOCATION MONUMENT

CLAIM CORNERS ARE ALL 4" PVC PIPE  
POSTS MARKED AS TO POSITION AND  
NUMBERED AS PER NEVADA REVISED STATUTES  
WITH ALUMINUM TAGS

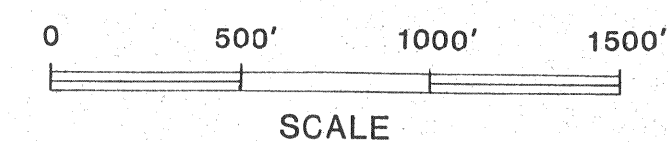

FILED AT THE REQUEST OF St. George Metals  
ON Aug 20 1990, at 7 min. past 2 P.M.  
RECORD OF EUREKA COUNTY, NEVADA M.N. REBALEATI, Recorder  
File No. 133218 Fee \$ 4.80

|                                |                  |                |
|--------------------------------|------------------|----------------|
| <b>ST. GEORGE METALS, INC.</b> |                  |                |
| PROJECT: AFBN CLAIMS 41 - 72   |                  |                |
| Loc: SEC. 20 T.33N., R.50E.    | Q.T.: NV.        | Q.T.V.: EUREKA |
| AFBN CLAIMS LOCATION MAP       |                  |                |
| DATE: 8-1990                   | SCALE: 1" = 600' | D.V.: CGG      |

133218