



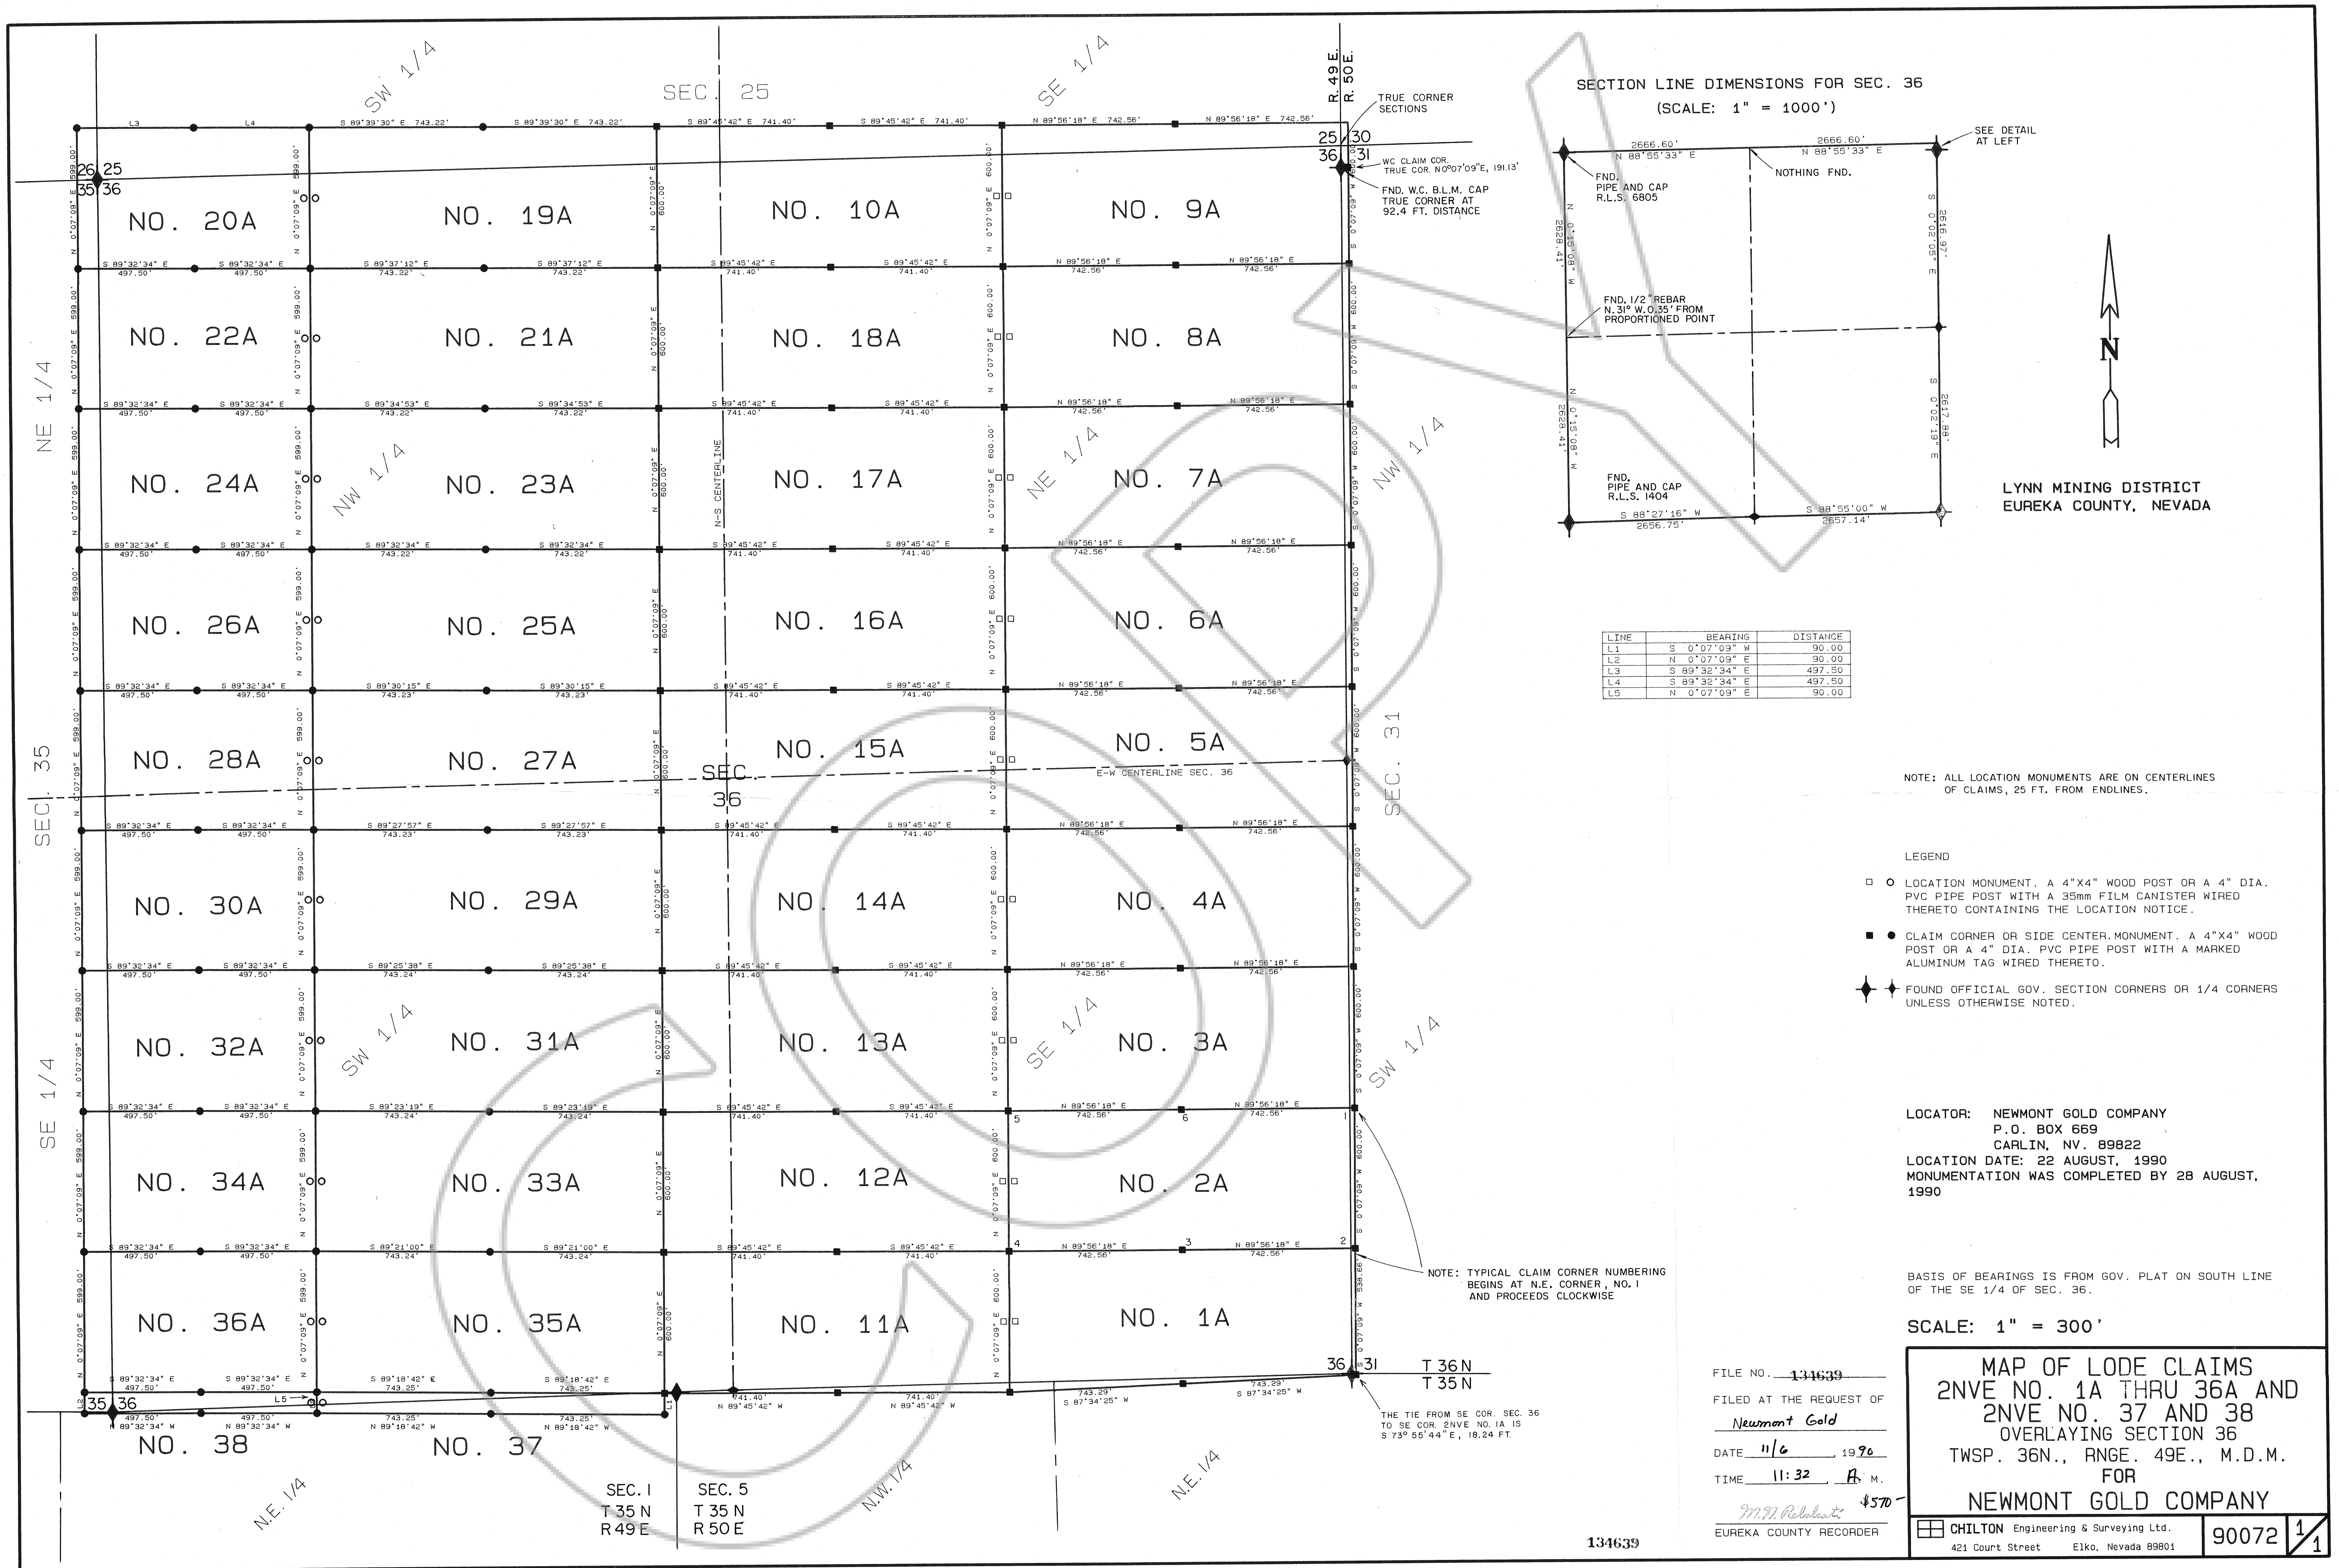

SECTION LINE DIMENSIONS FOR SEC. 36
(SCALE: 1" = 1000')

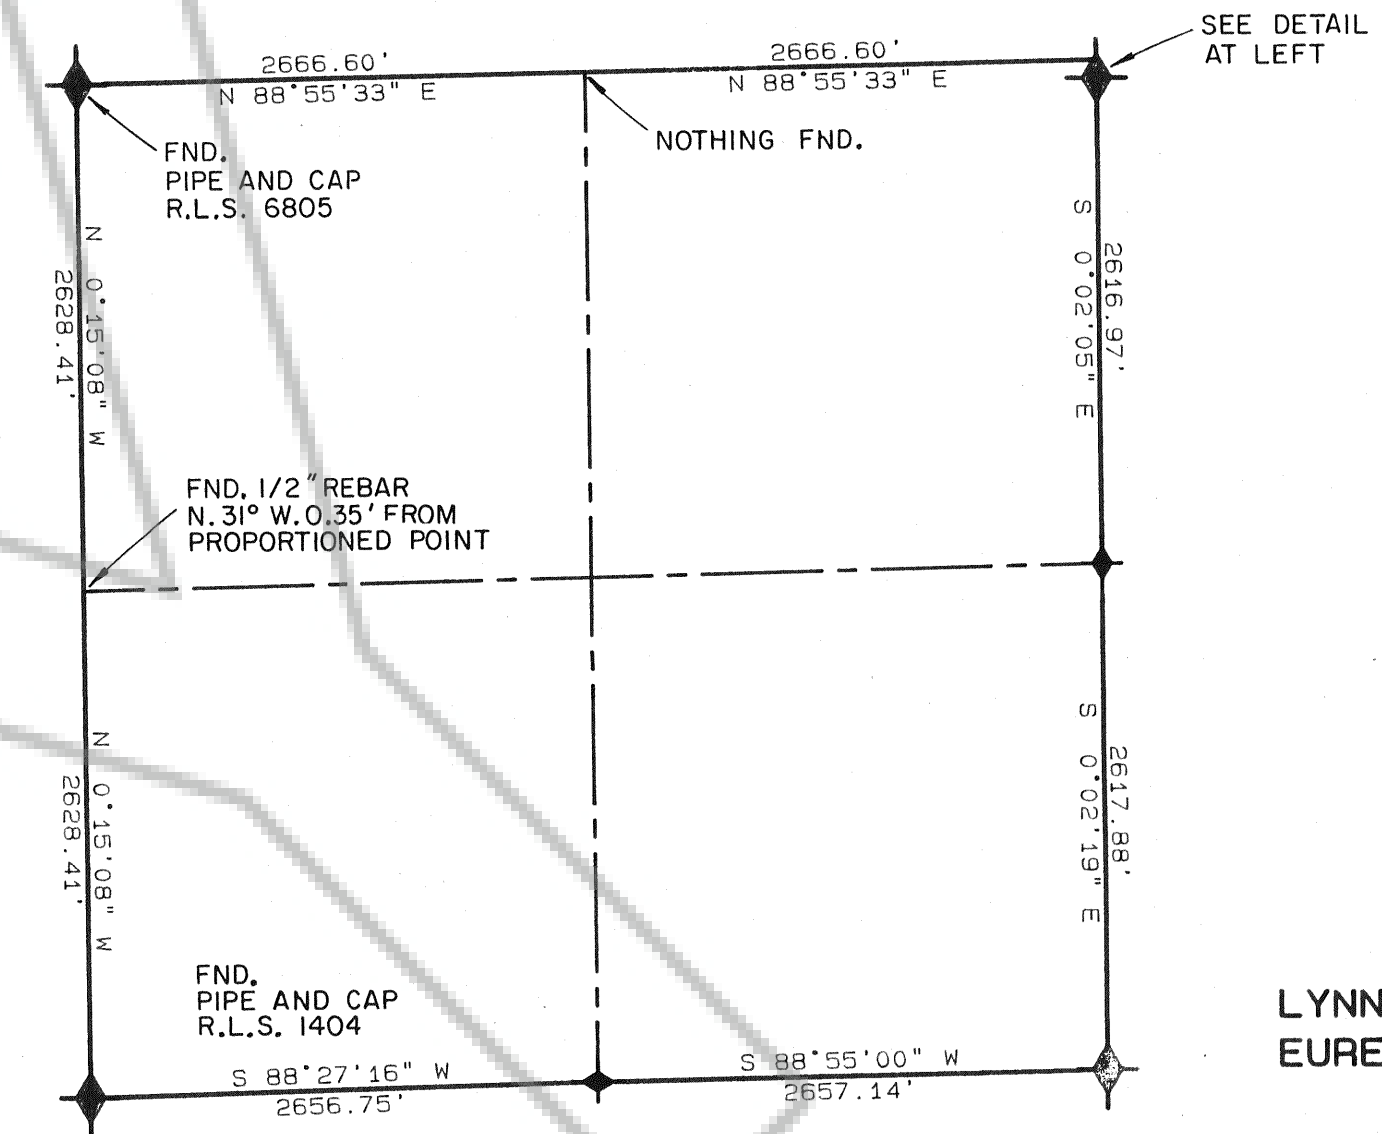

LINE	BEARING	DISTANCE
L1	S 0°07'09" W	90.00
L2	N 0°07'09" E	90.00
L3	S 89°32'34" E	497.50
L4	S 89°32'34" E	497.50
L5	N 0°07'09" E	90.00

NOTE: ALL LOCATION MONUMENTS ARE ON CENTERLINES OF CLAIMS, 25 FT. FROM ENDLINES.

- LEGEND
- LOCATION MONUMENT. A 4\"/>
 - CLAIM CORNER OR SIDE CENTER MONUMENT. A 4\"/>
 - ◆ FOUND OFFICIAL GOV. SECTION CORNERS OR 1/4 CORNERS UNLESS OTHERWISE NOTED.

LOCATOR: NEWMONT GOLD COMPANY
P.O. BOX 669
CARLIN, NV. 89822
LOCATION DATE: 22 AUGUST, 1990
MONUMENTATION WAS COMPLETED BY 28 AUGUST, 1990

BASIS OF BEARINGS IS FROM GOV. PLAT ON SOUTH LINE OF THE SE 1/4 OF SEC. 36.

SCALE: 1" = 300'

FILE NO. 134639
FILED AT THE REQUEST OF
Newmont Gold
DATE 11/6, 1990
TIME 11:32 A. M.
M. J. Rabalais \$570-
EUREKA COUNTY RECORDER

MAP OF LODE CLAIMS
2NVE NO. 1A THRU 36A AND
2NVE NO. 37 AND 38
OVERLAYING SECTION 36
TWS. 36N., RGE. 49E., M.D.M.
FOR
NEWMONT GOLD COMPANY

CHILTON Engineering & Surveying Ltd.
421 Court Street Elko, Nevada 89801

90072 **1**/**1**