



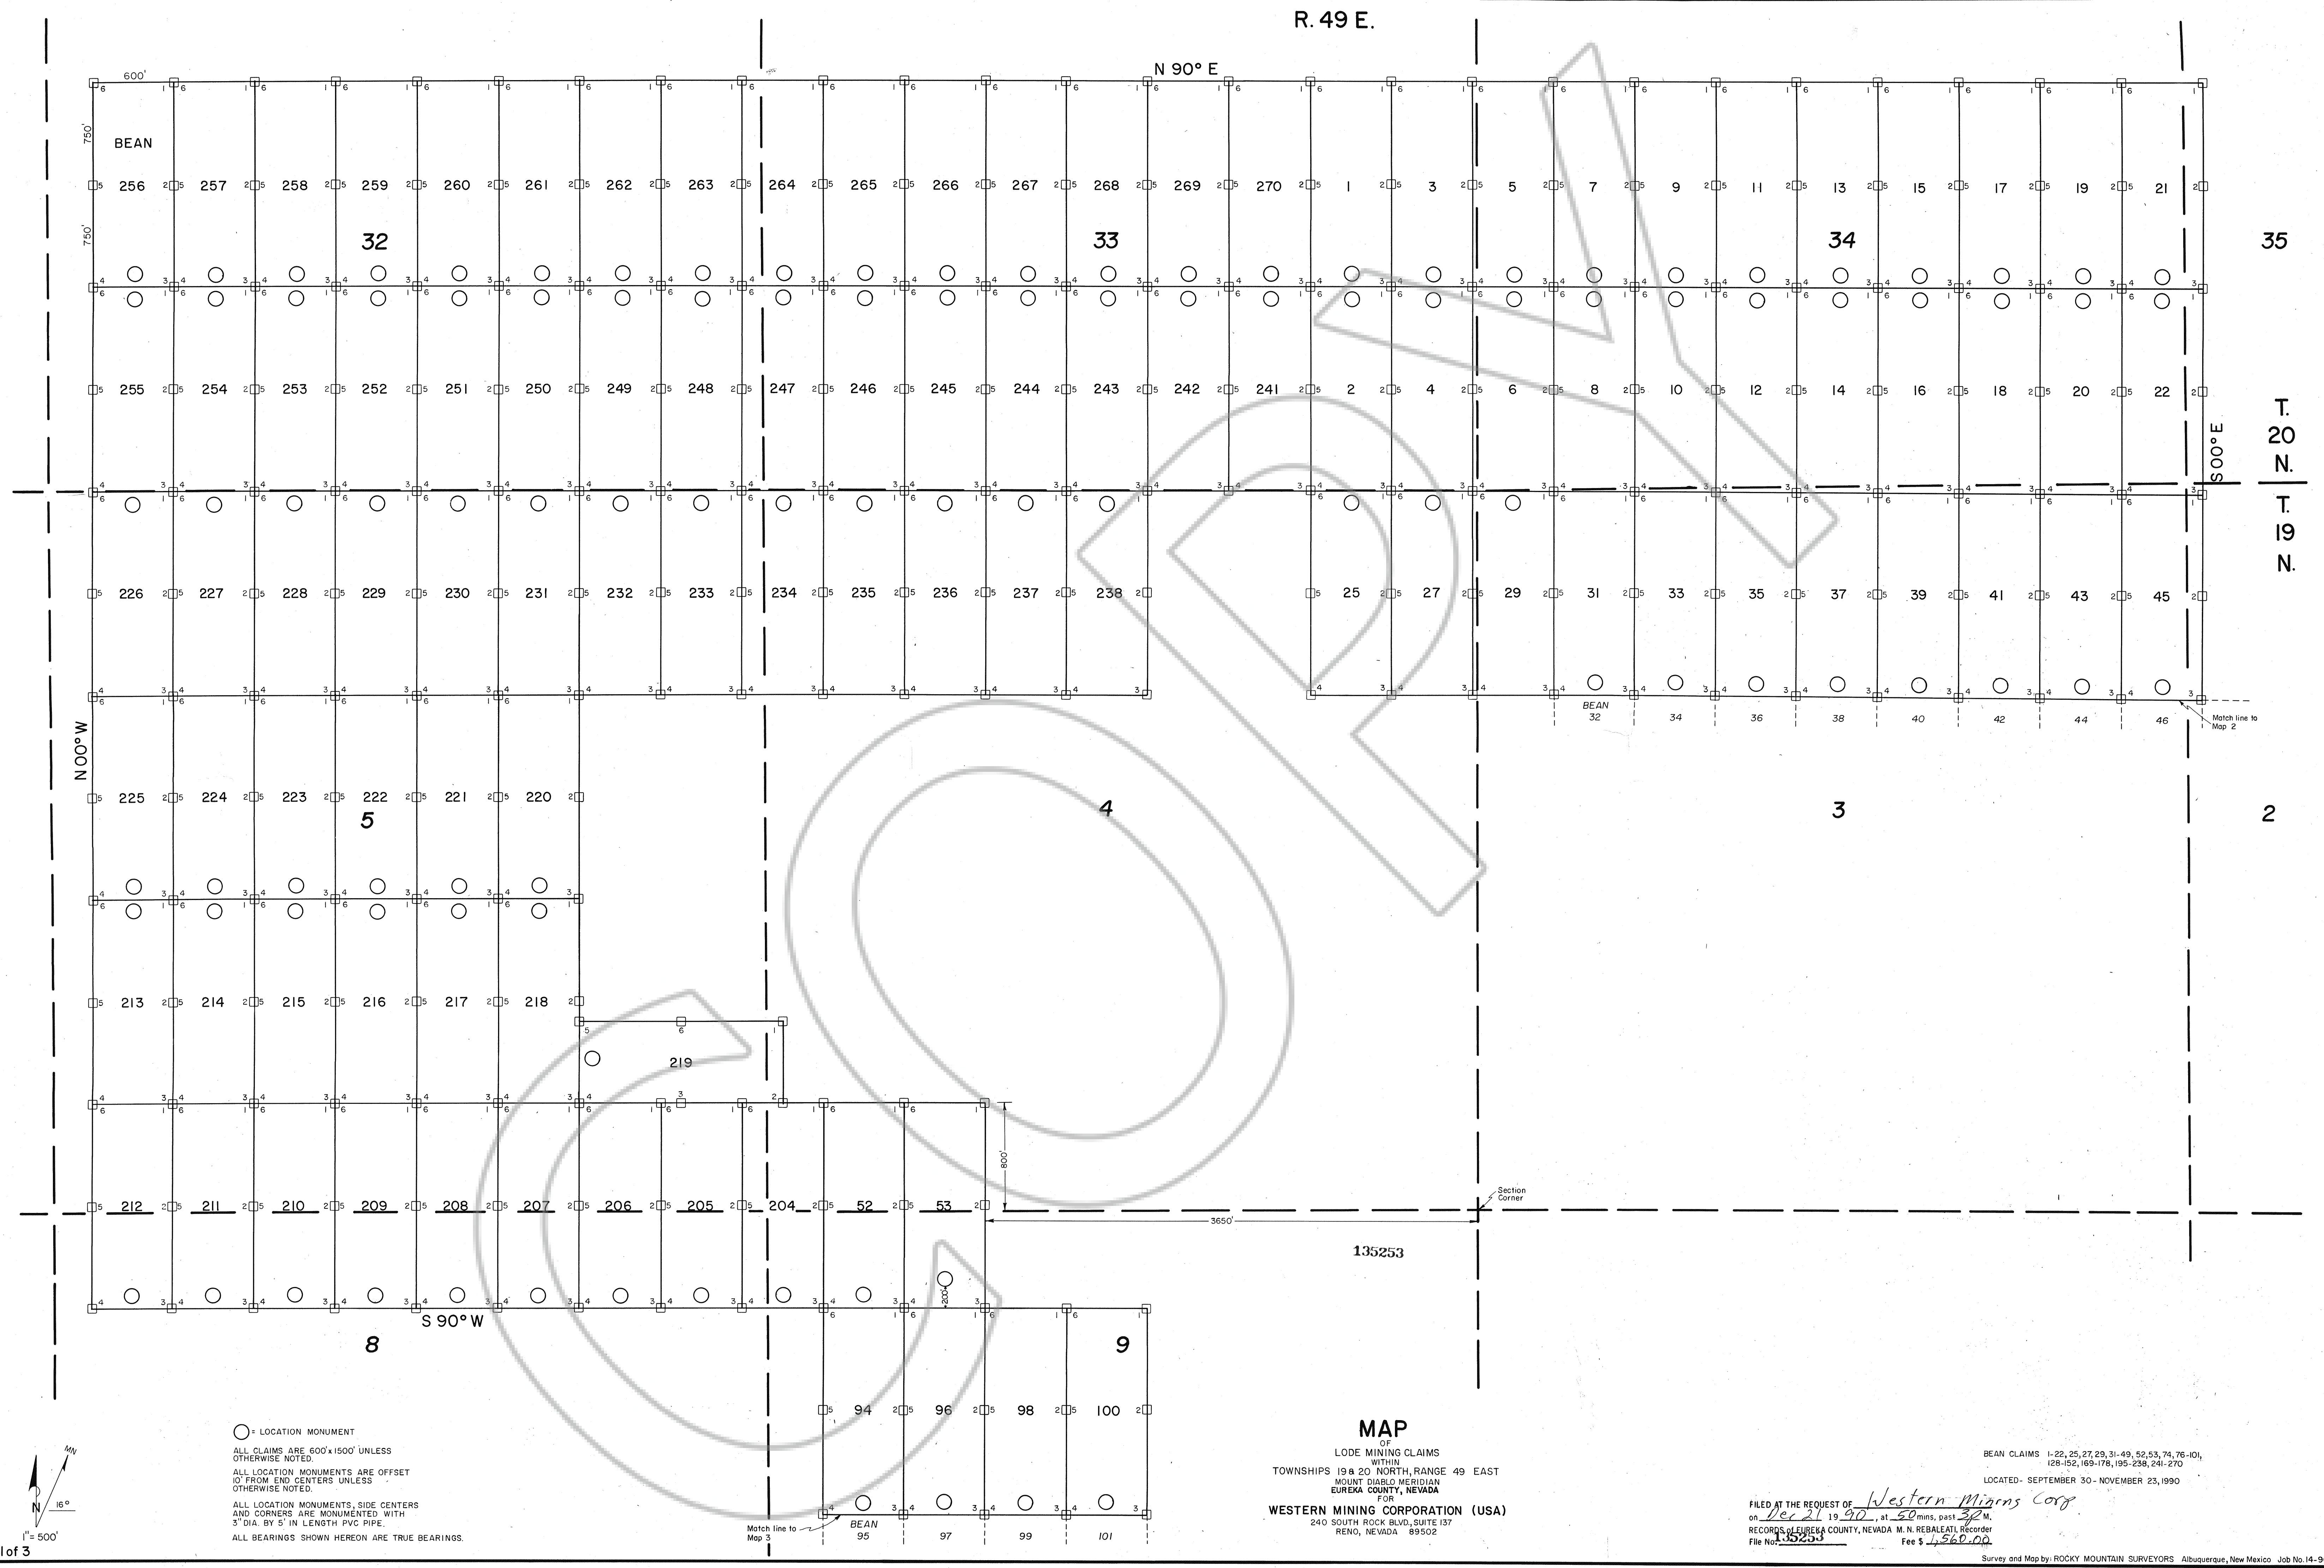

R. 49 E.

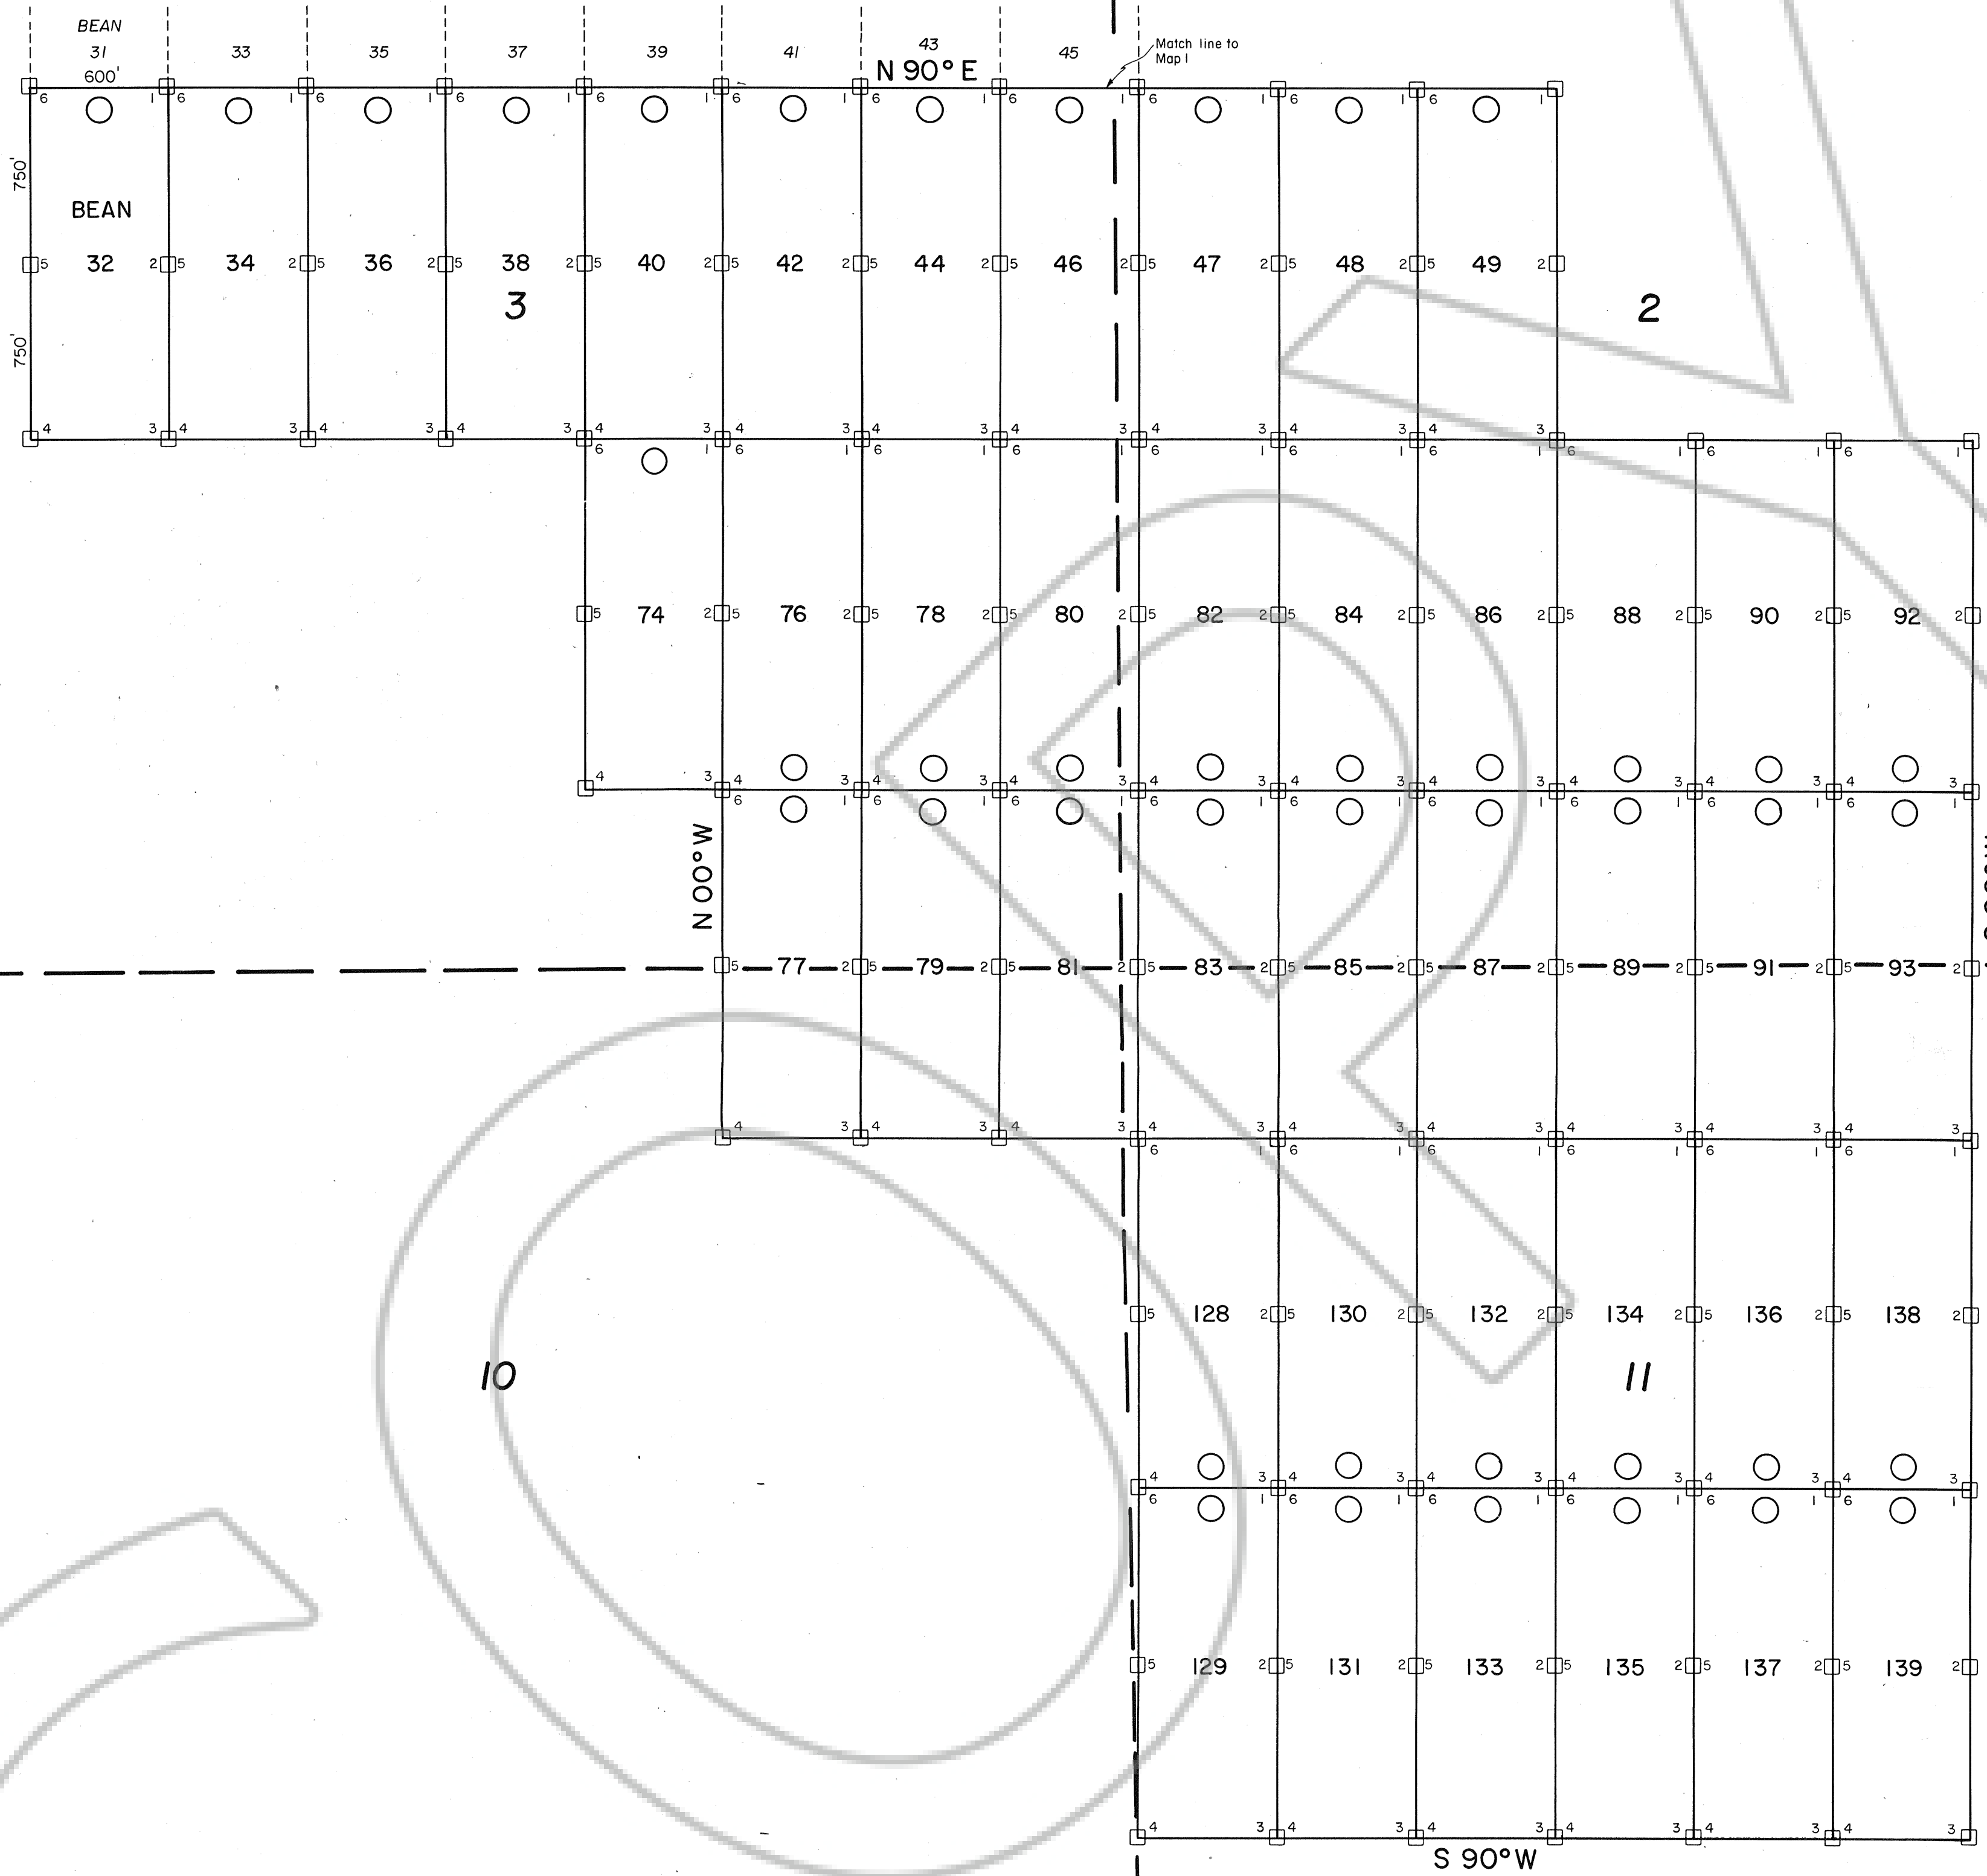

○ LOCATION MONUMENT
ALL CLAIMS ARE 600'x1500' UNLESS OTHERWISE NOTED.
ALL LOCATION MONUMENTS ARE OFFSET 10' FROM END CENTERS UNLESS OTHERWISE NOTED.
ALL LOCATION MONUMENTS, SIDE CENTERS AND CORNERS ARE MONUMENTED WITH 3" DIA. BY 5' IN LENGTH PVC PIPE.
ALL BEARINGS SHOWN HEREON ARE TRUE BEARINGS.


MAP
OF
LODE MINING CLAIMS
WITHIN
TOWNSHIPS 19 & 20 NORTH, RANGE 49 EAST
MOUNT DIABLO MERIDIAN
EUREKA COUNTY, NEVADA
FOR
WESTERN MINING CORPORATION (USA)
240 SOUTH ROCK BLVD., SUITE 137
RENO, NEVADA 89502

135253

FILED AT THE REQUEST OF Western Mining Corp.
on Dec 21 19 92, at 50 mins, past 3:22 M.
RECORDS OF EUREKA COUNTY, NEVADA M. N. REBALZATI, Recorder
File No. 135253 Fee \$ 630.00

BEAN CLAIMS 1-22, 25, 27, 29, 31-49, 52, 53, 74, 76-101,
128-152, 169-178, 195-238, 241-270.
LOCATED- SEPTEMBER 30 - NOVEMBER 23, 1990

Survey and Map by: ROCKY MOUNTAIN SURVEYORS Albuquerque, New Mexico Job No. 14-90

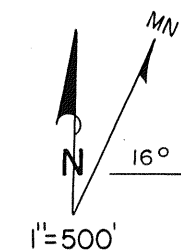

○ = LOCATION MONUMENT
ALL CLAIMS ARE 600'x1500' UNLESS OTHERWISE NOTED.
ALL LOCATION MONUMENTS ARE OFFSET 10' FROM END CENTERS UNLESS OTHERWISE NOTED.
ALL LOCATION MONUMENTS, SIDE CENTERS AND CORNERS ARE MONUMENTED WITH 3" DIA. BY 5' IN LENGTH PVC PIPE.
ALL BEARINGS SHOWN HEREON ARE TRUE BEARINGS.

MAP
OF
LODE MINING CLAIMS
WITHIN
TOWNSHIPS 19 & 20 NORTH, RANGE 49 EAST
MOUNT DIABLO MERIDIAN
EUREKA COUNTY, NEVADA
FOR
WESTERN MINING CORPORATION (USA)
240 SOUTH ROCK BLVD., SUITE 137
RENO, NEVADA 89502

135253

FILED AT THE REQUEST OF Western Mining Corp
on Dec 11 19 90, at 50 mins. past 8 PM.
RECORDS OF EUREKA COUNTY, NEVADA M. N. REBALEATI, Recorder
File No. 135253 Fee \$ 540.00


BEAN CLAIMS 1-22, 25, 27, 29, 31-49, 52, 53, 74, 76-101,
128-152, 169-178, 195-238, 241-270
LOCATED- SEPTEMBER 30- NOVEMBER 23, 1990

Survey and Map by: ROCKY MOUNTAIN SURVEYORS Albuquerque, New Mexico Job No. 14-90

8

17

20

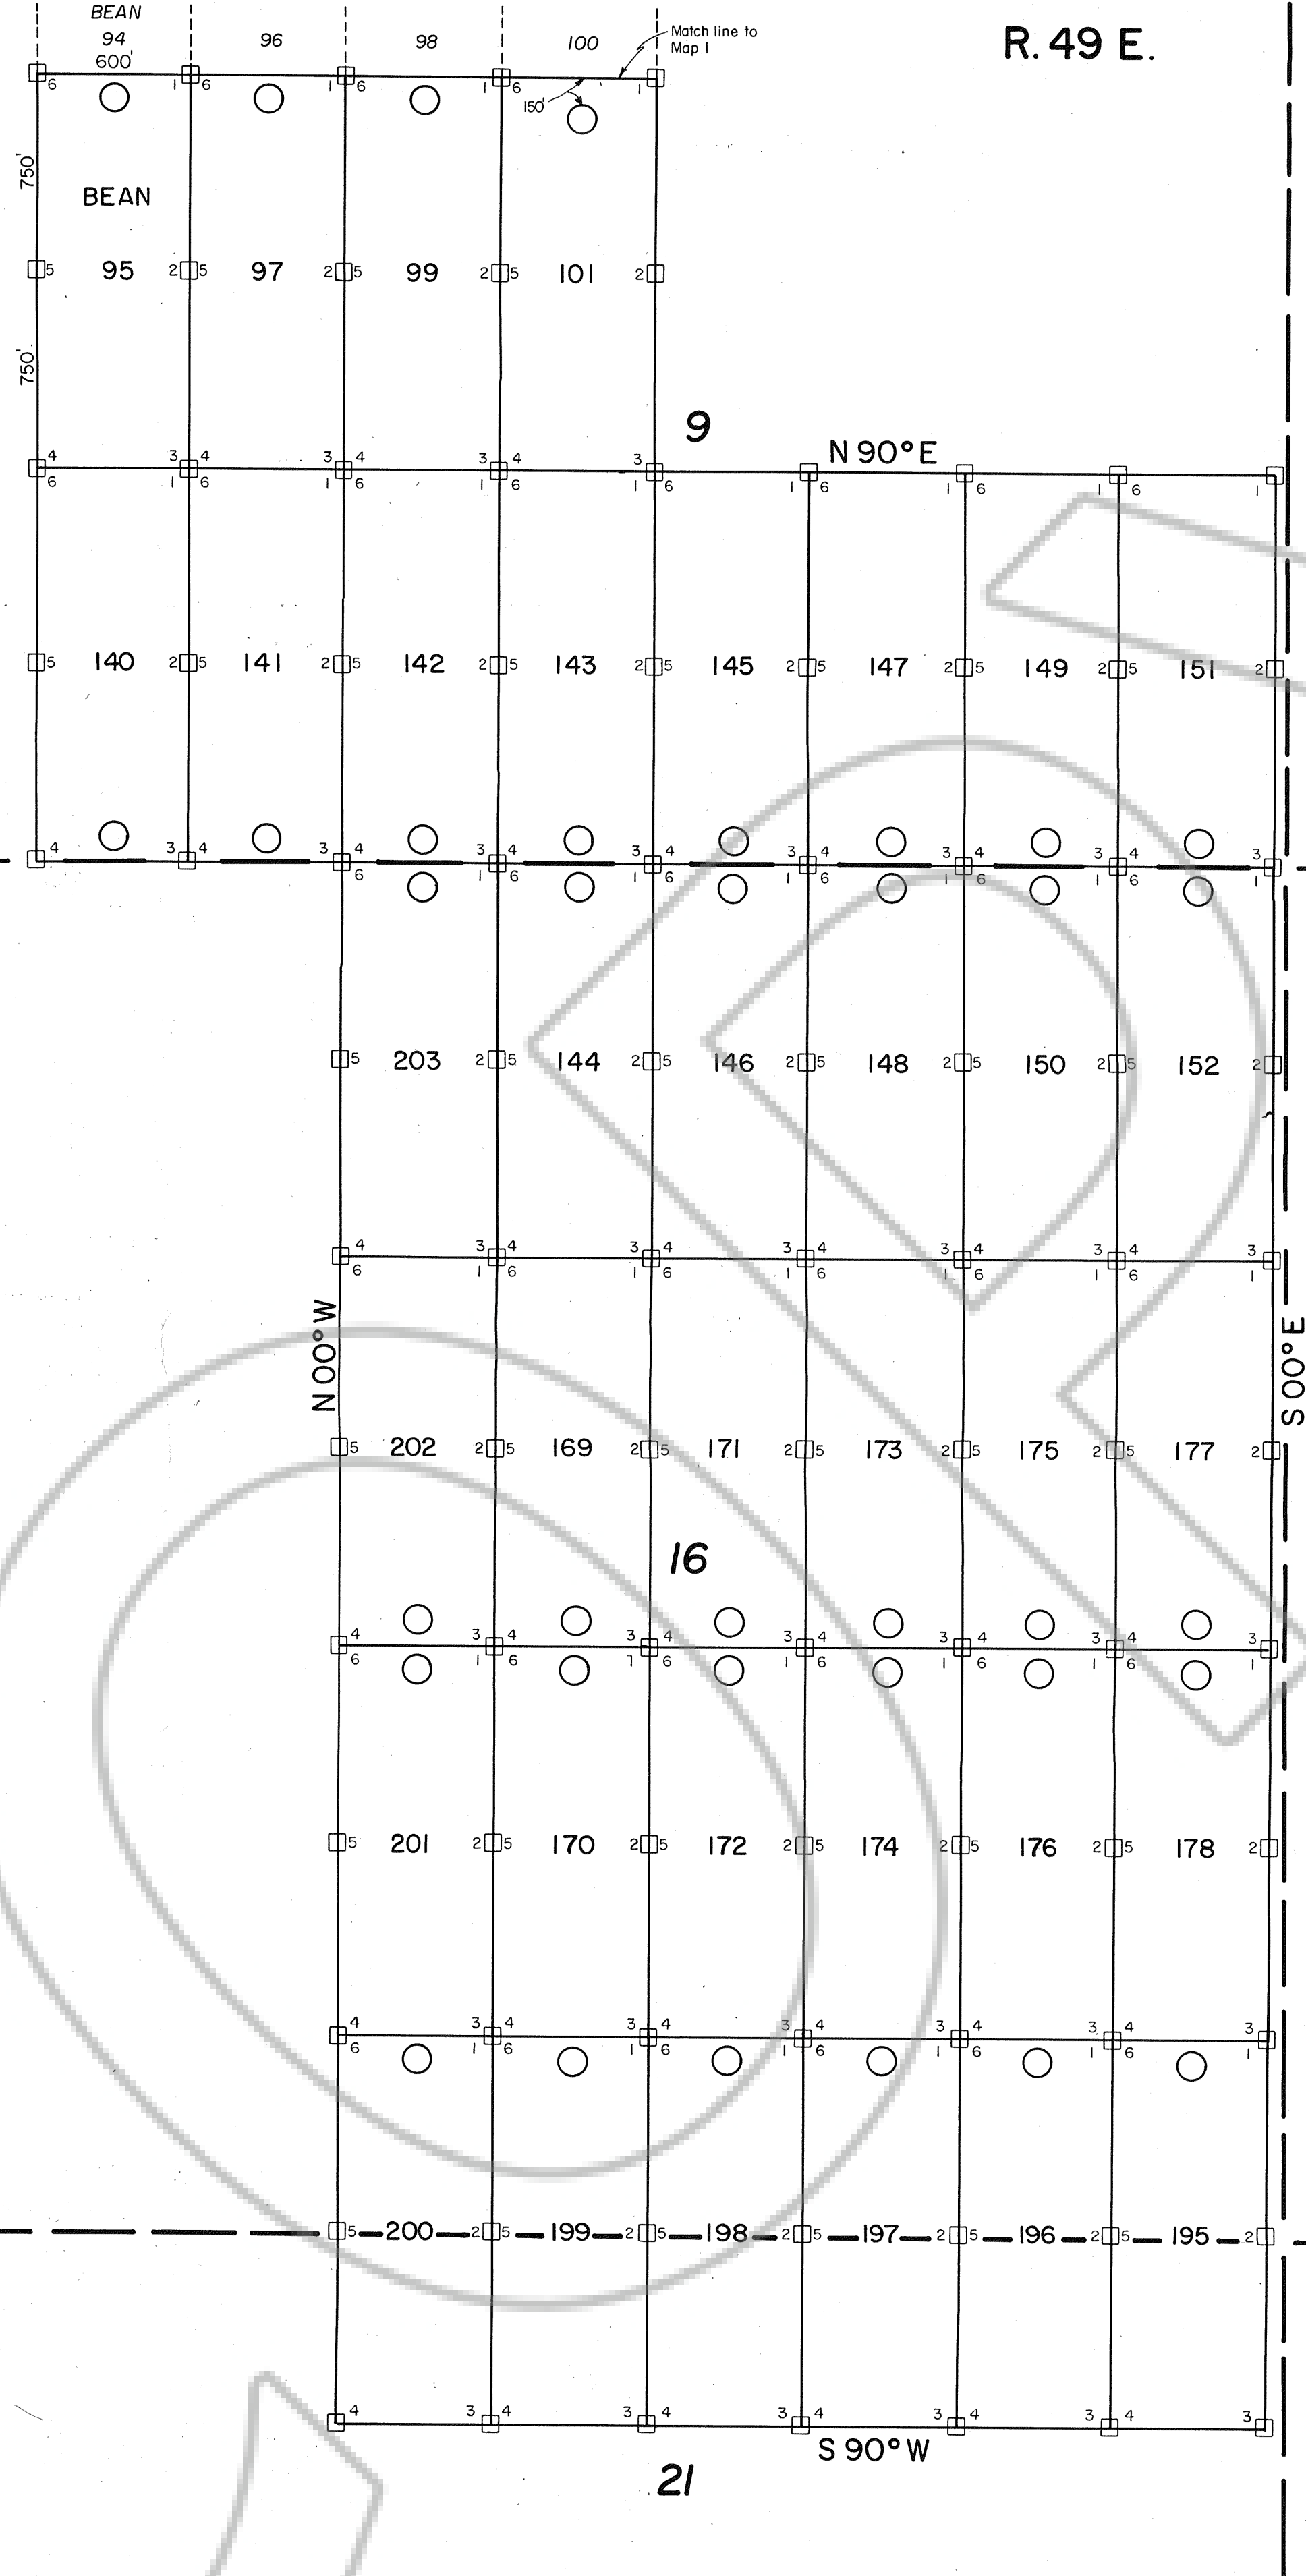

R. 49 E.

9

16

21

10

15

22

T. 19 N.