

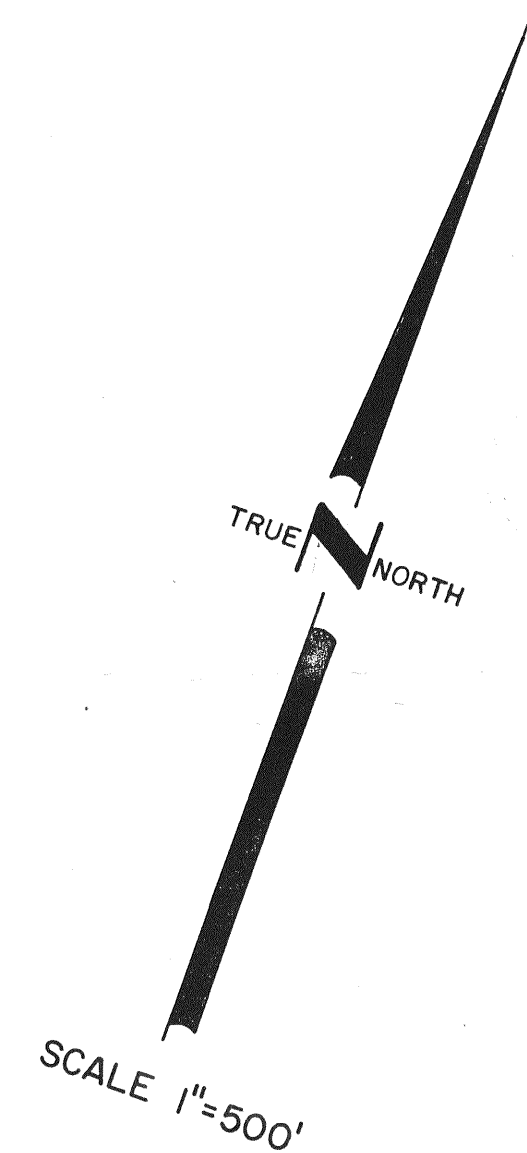


T.17N.

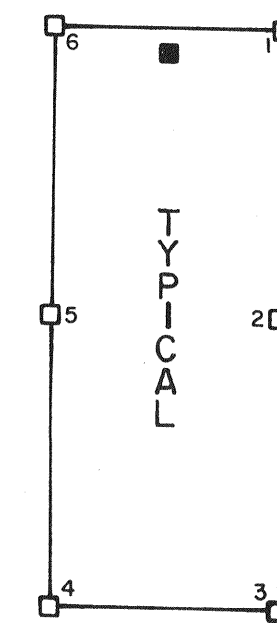

R.53E.

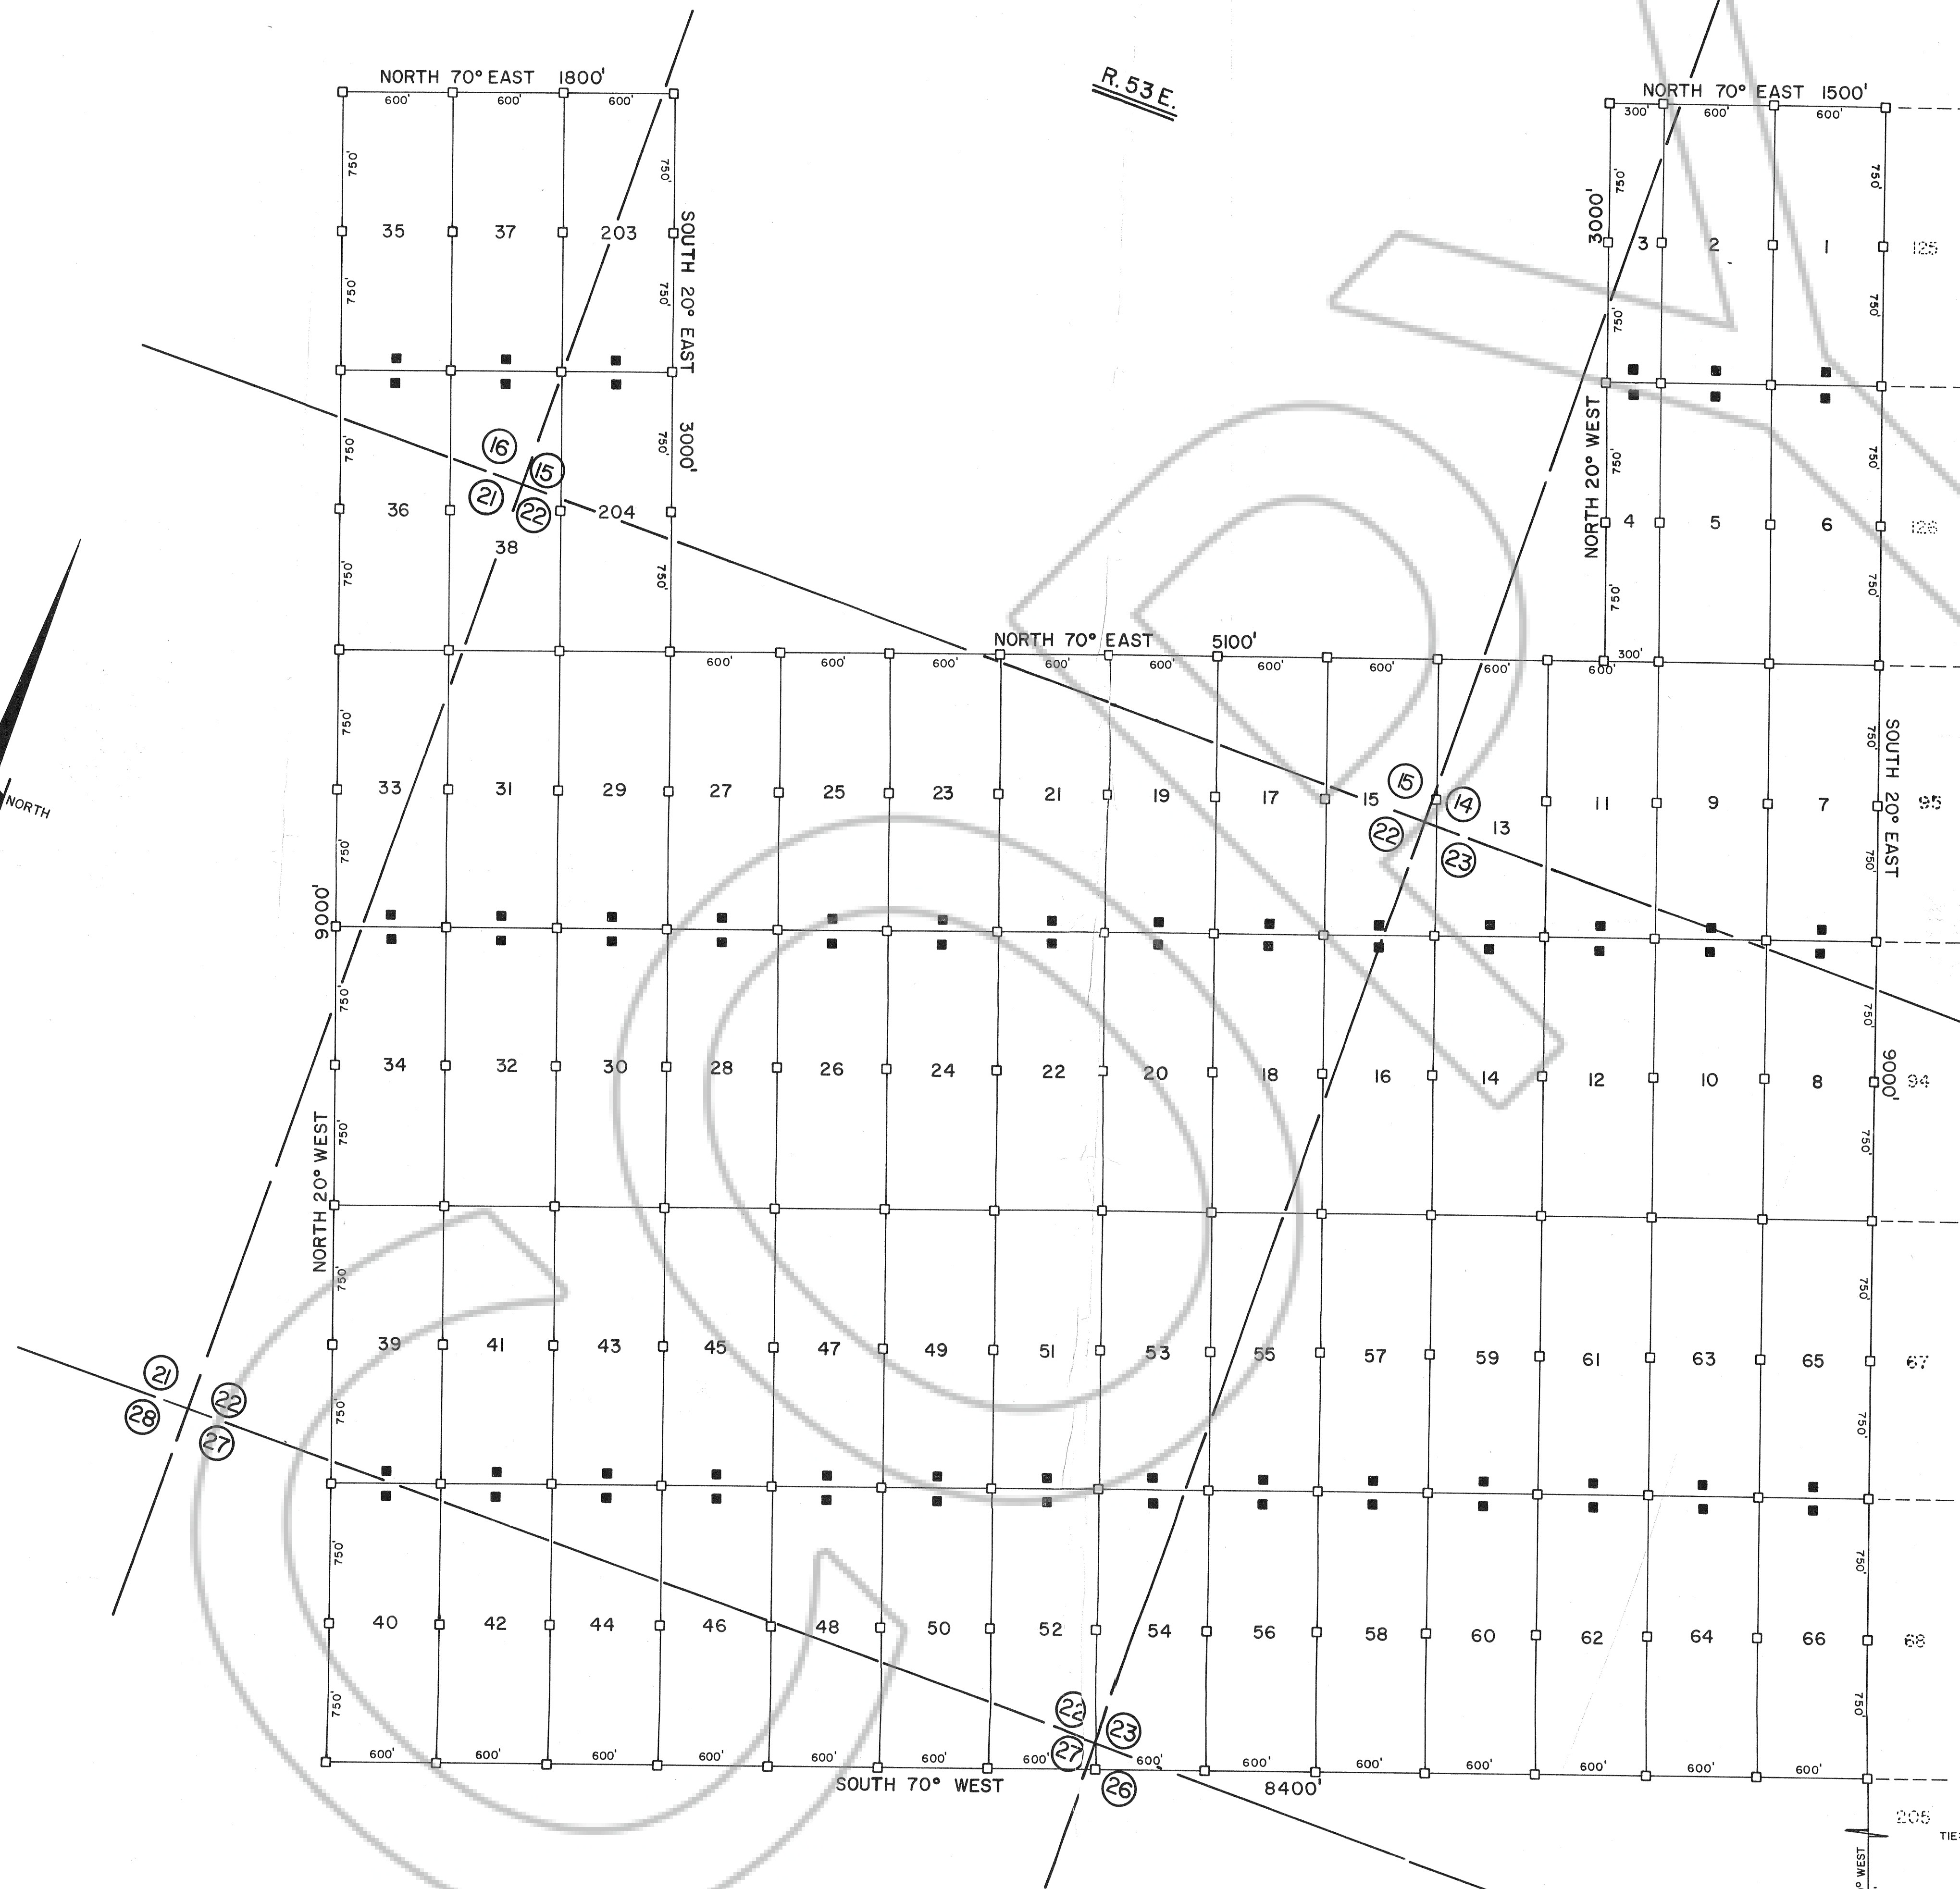

LOCATION DATES:
OCT. 30, 1990 - 1-66
NOV. 12, 1990 - 203,204

- LEGEND**
- — 3 1/2" x 3 1/2" x 4' WOOD POST MONUMENT
 - — 3 1/2" x 3 1/2" x 4' WOOD POST LOCATION MONUMENT
 - ○
○ ○ INDICATES SECTION CORNER

NOTES

LOCATION MONUMENTS ARE 10' FROM END LINE OF CLAIM.
CLAIMS ARE 600' X 1500' EXCEPT AS OTHERWISE SHOWN.

SHEET 1 OF 3

MAP OF THE
B LODE MINING CLAIMS
EUREKA COUNTY, NEVADA

LOCATED BY RICHARD D. INBERG
AGENT FOR
RICHARD C. HISTED
3348 CANDELARIA DRIVE
SPARKS, NEVADA 89431
NOVEMBER 30, 1990

APEX SURVEYING, INC. RIVERTON, WYOMING

FILED AT THE REQUEST OF *Richard C. Histed*
on *Dec. 24* 19 *90*, at *32* mins. past *1p.* M.
RECORDS OF EUREKA COUNTY, NEVADA M.N. REBALEATI, Recorder
File No. *135177* Fee \$ *1020*



TIE: SOUTHEAST CORNER
SECTION 24, T.17N.,
R.53E., MT. DIABLO P.M.
NORTH 20° WEST 3378'
SOUTH 70° WEST 5715'

135177

T.17N

SCALE 1"=500'

TRUE NORTH

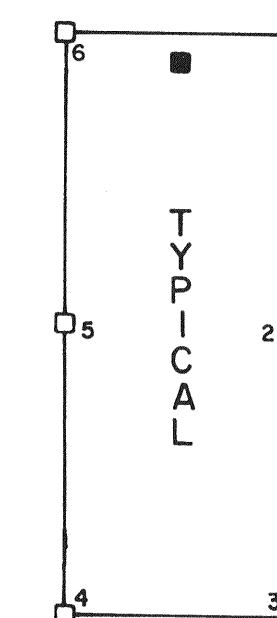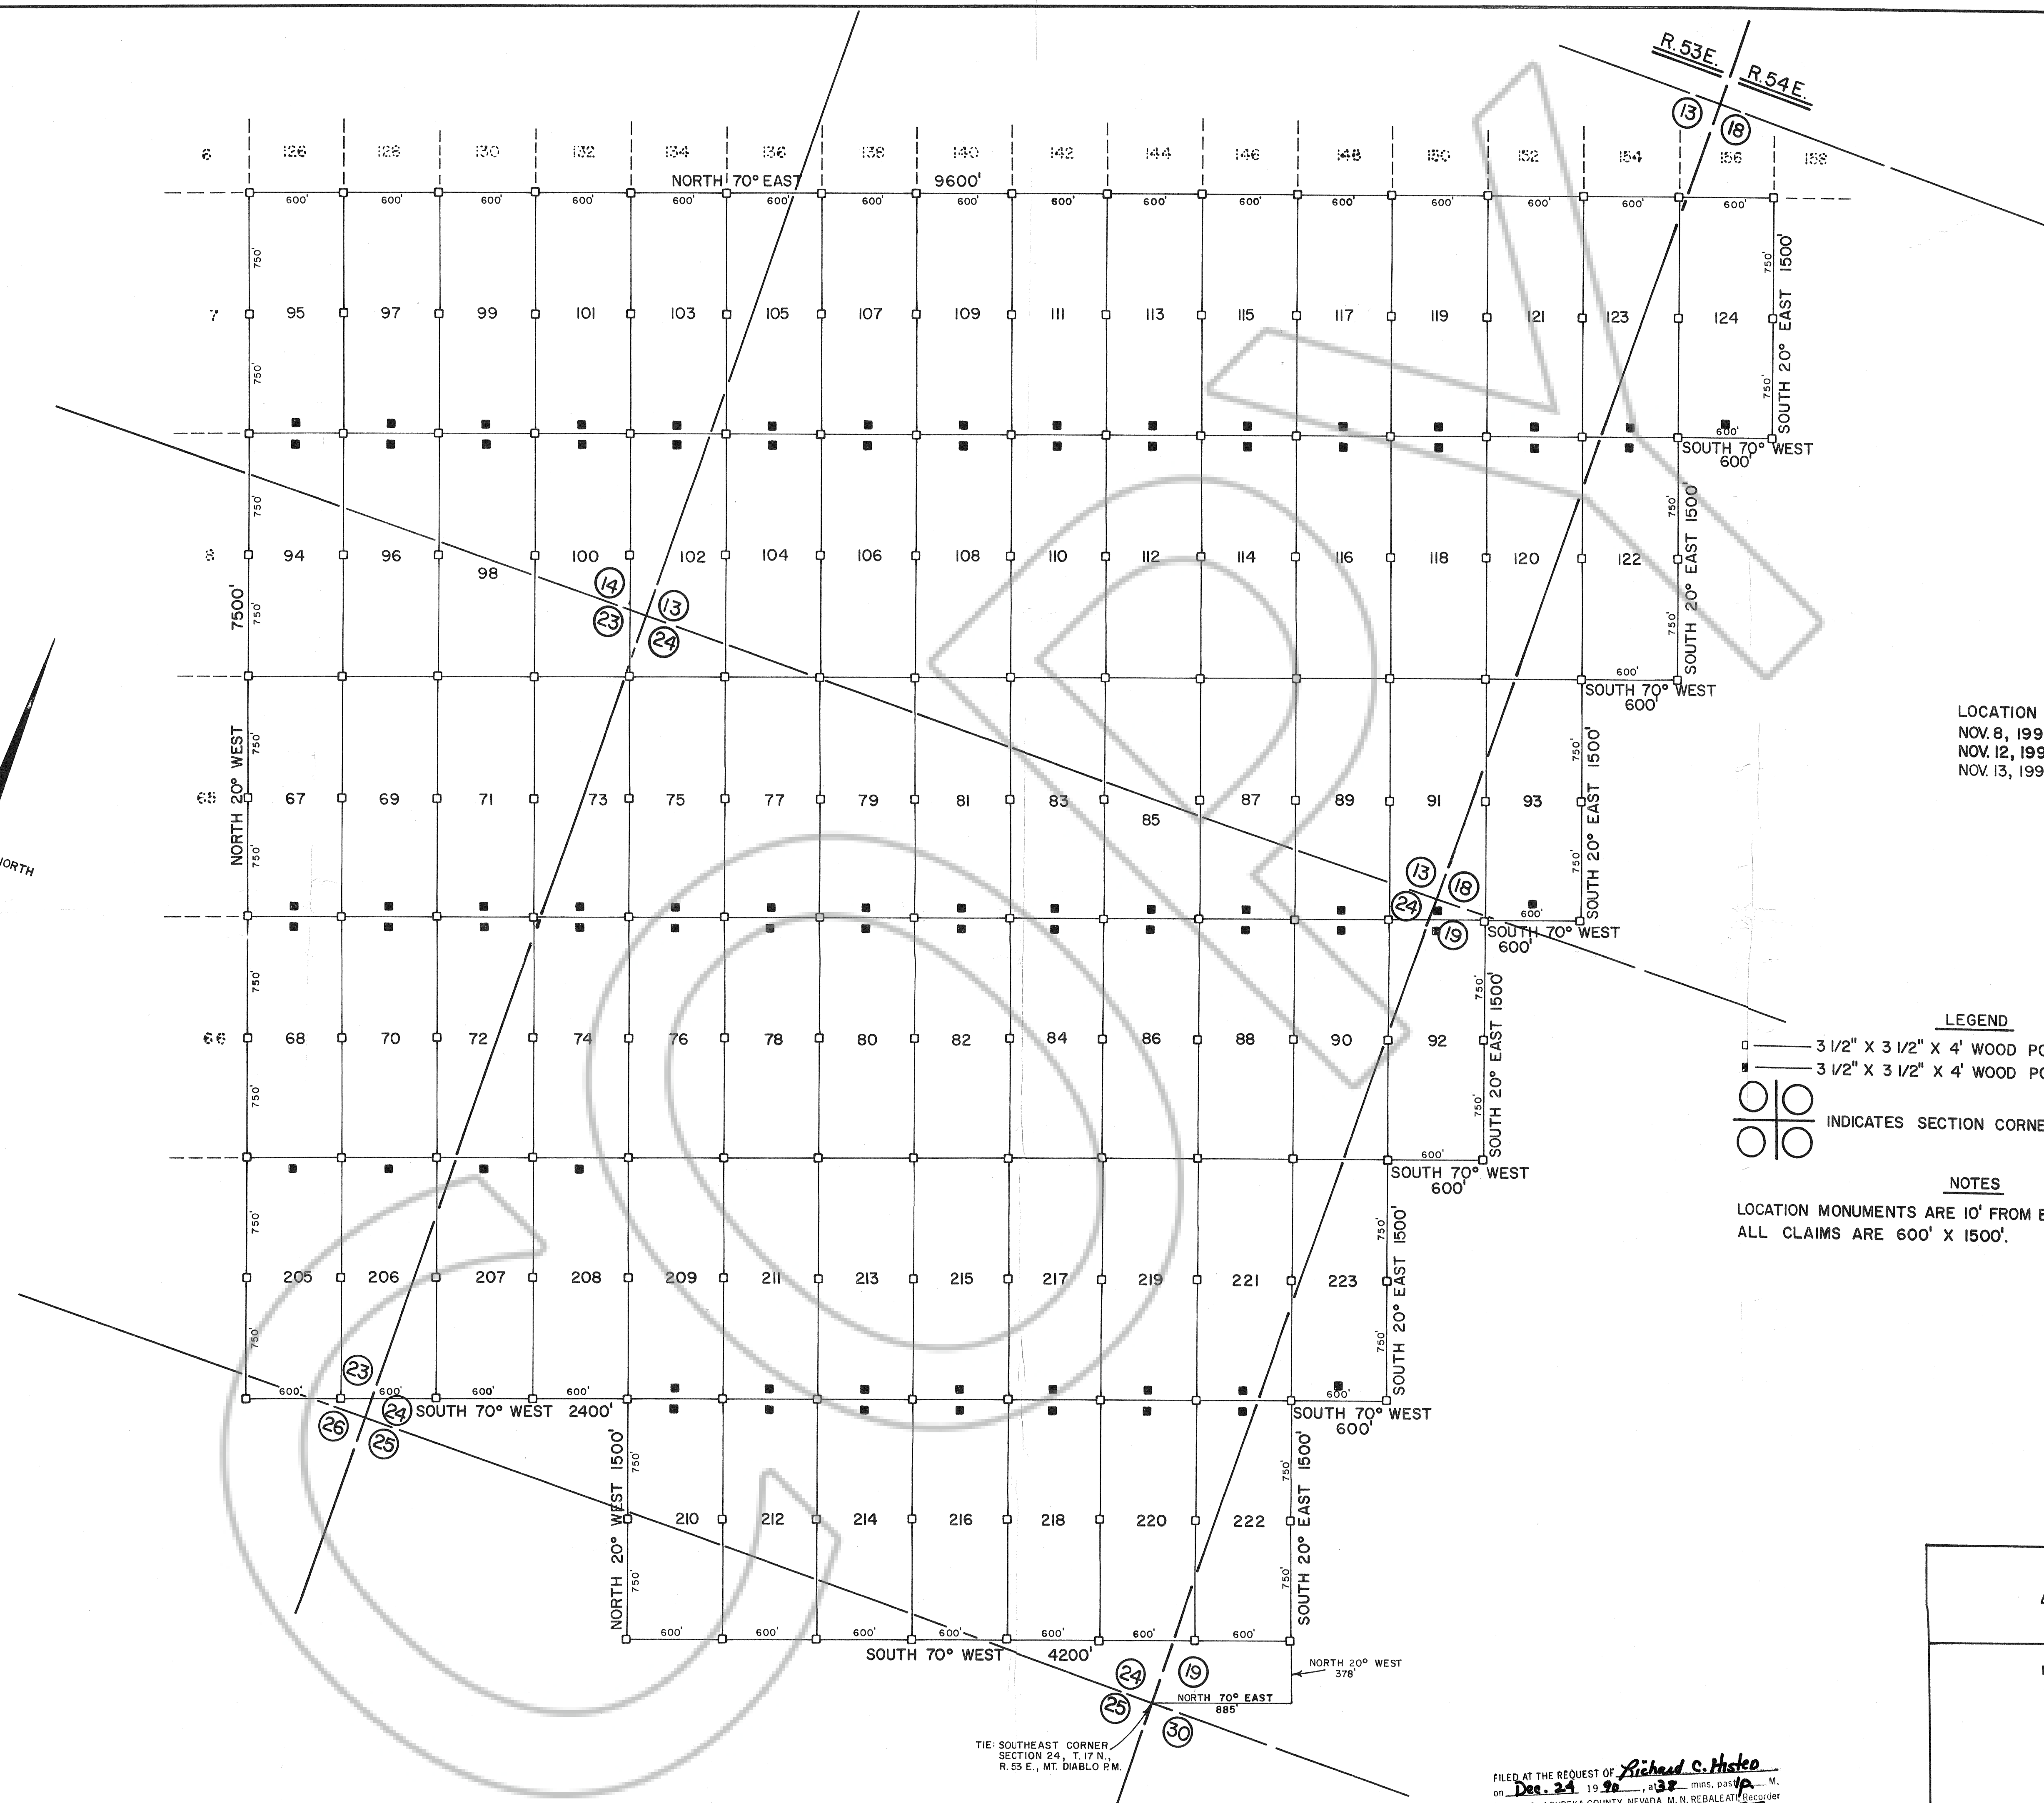

LOCATION DATES:
NOV. 8, 1990 — 67-76, 94-124
NOV. 12, 1990 — 205-208
NOV. 13, 1990 — 77-93, 209-223

LEGEND

- 3 1/2" x 3 1/2" x 4' WOOD POST MONUMENT
- 3 1/2" x 3 1/2" x 4' WOOD POST LOCATION MONUMENT
- INDICATES SECTION CORNER

NOTES

LOCATION MONUMENTS ARE 10' FROM END LINE OF CLAIM.
ALL CLAIMS ARE 600' X 1500'.

SHEET 2 OF 3

MAP OF THE
B LODE MINING CLAIMS
EUREKA COUNTY, NEVADA


LOCATED BY RICHARD D. INBERG
AGENT FOR
RICHARD C. HISTED
3348 CANDELARIA DRIVE
SPARKS, NEVADA 89431
NOVEMBER 30, 1990

APEX SURVEYING, INC. RIVERTON, WYOMING


TIE: SOUTHEAST CORNER
SECTION 24, T.17N,
R.53E., MT. DIABLO P.M.

FILED AT THE REQUEST OF Richard C. Histed
on Dec. 24 1990 at 32 mins. past 4 P.M.
RECORDS OF EUREKA COUNTY, NEVADA M.N. REBALEATH Recorder
File No. 135477 Fee \$ 1.155

135477

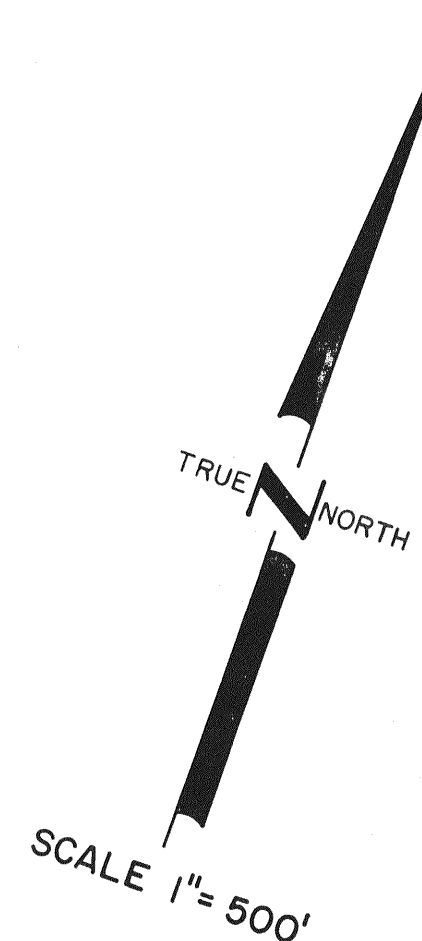

T.17N.

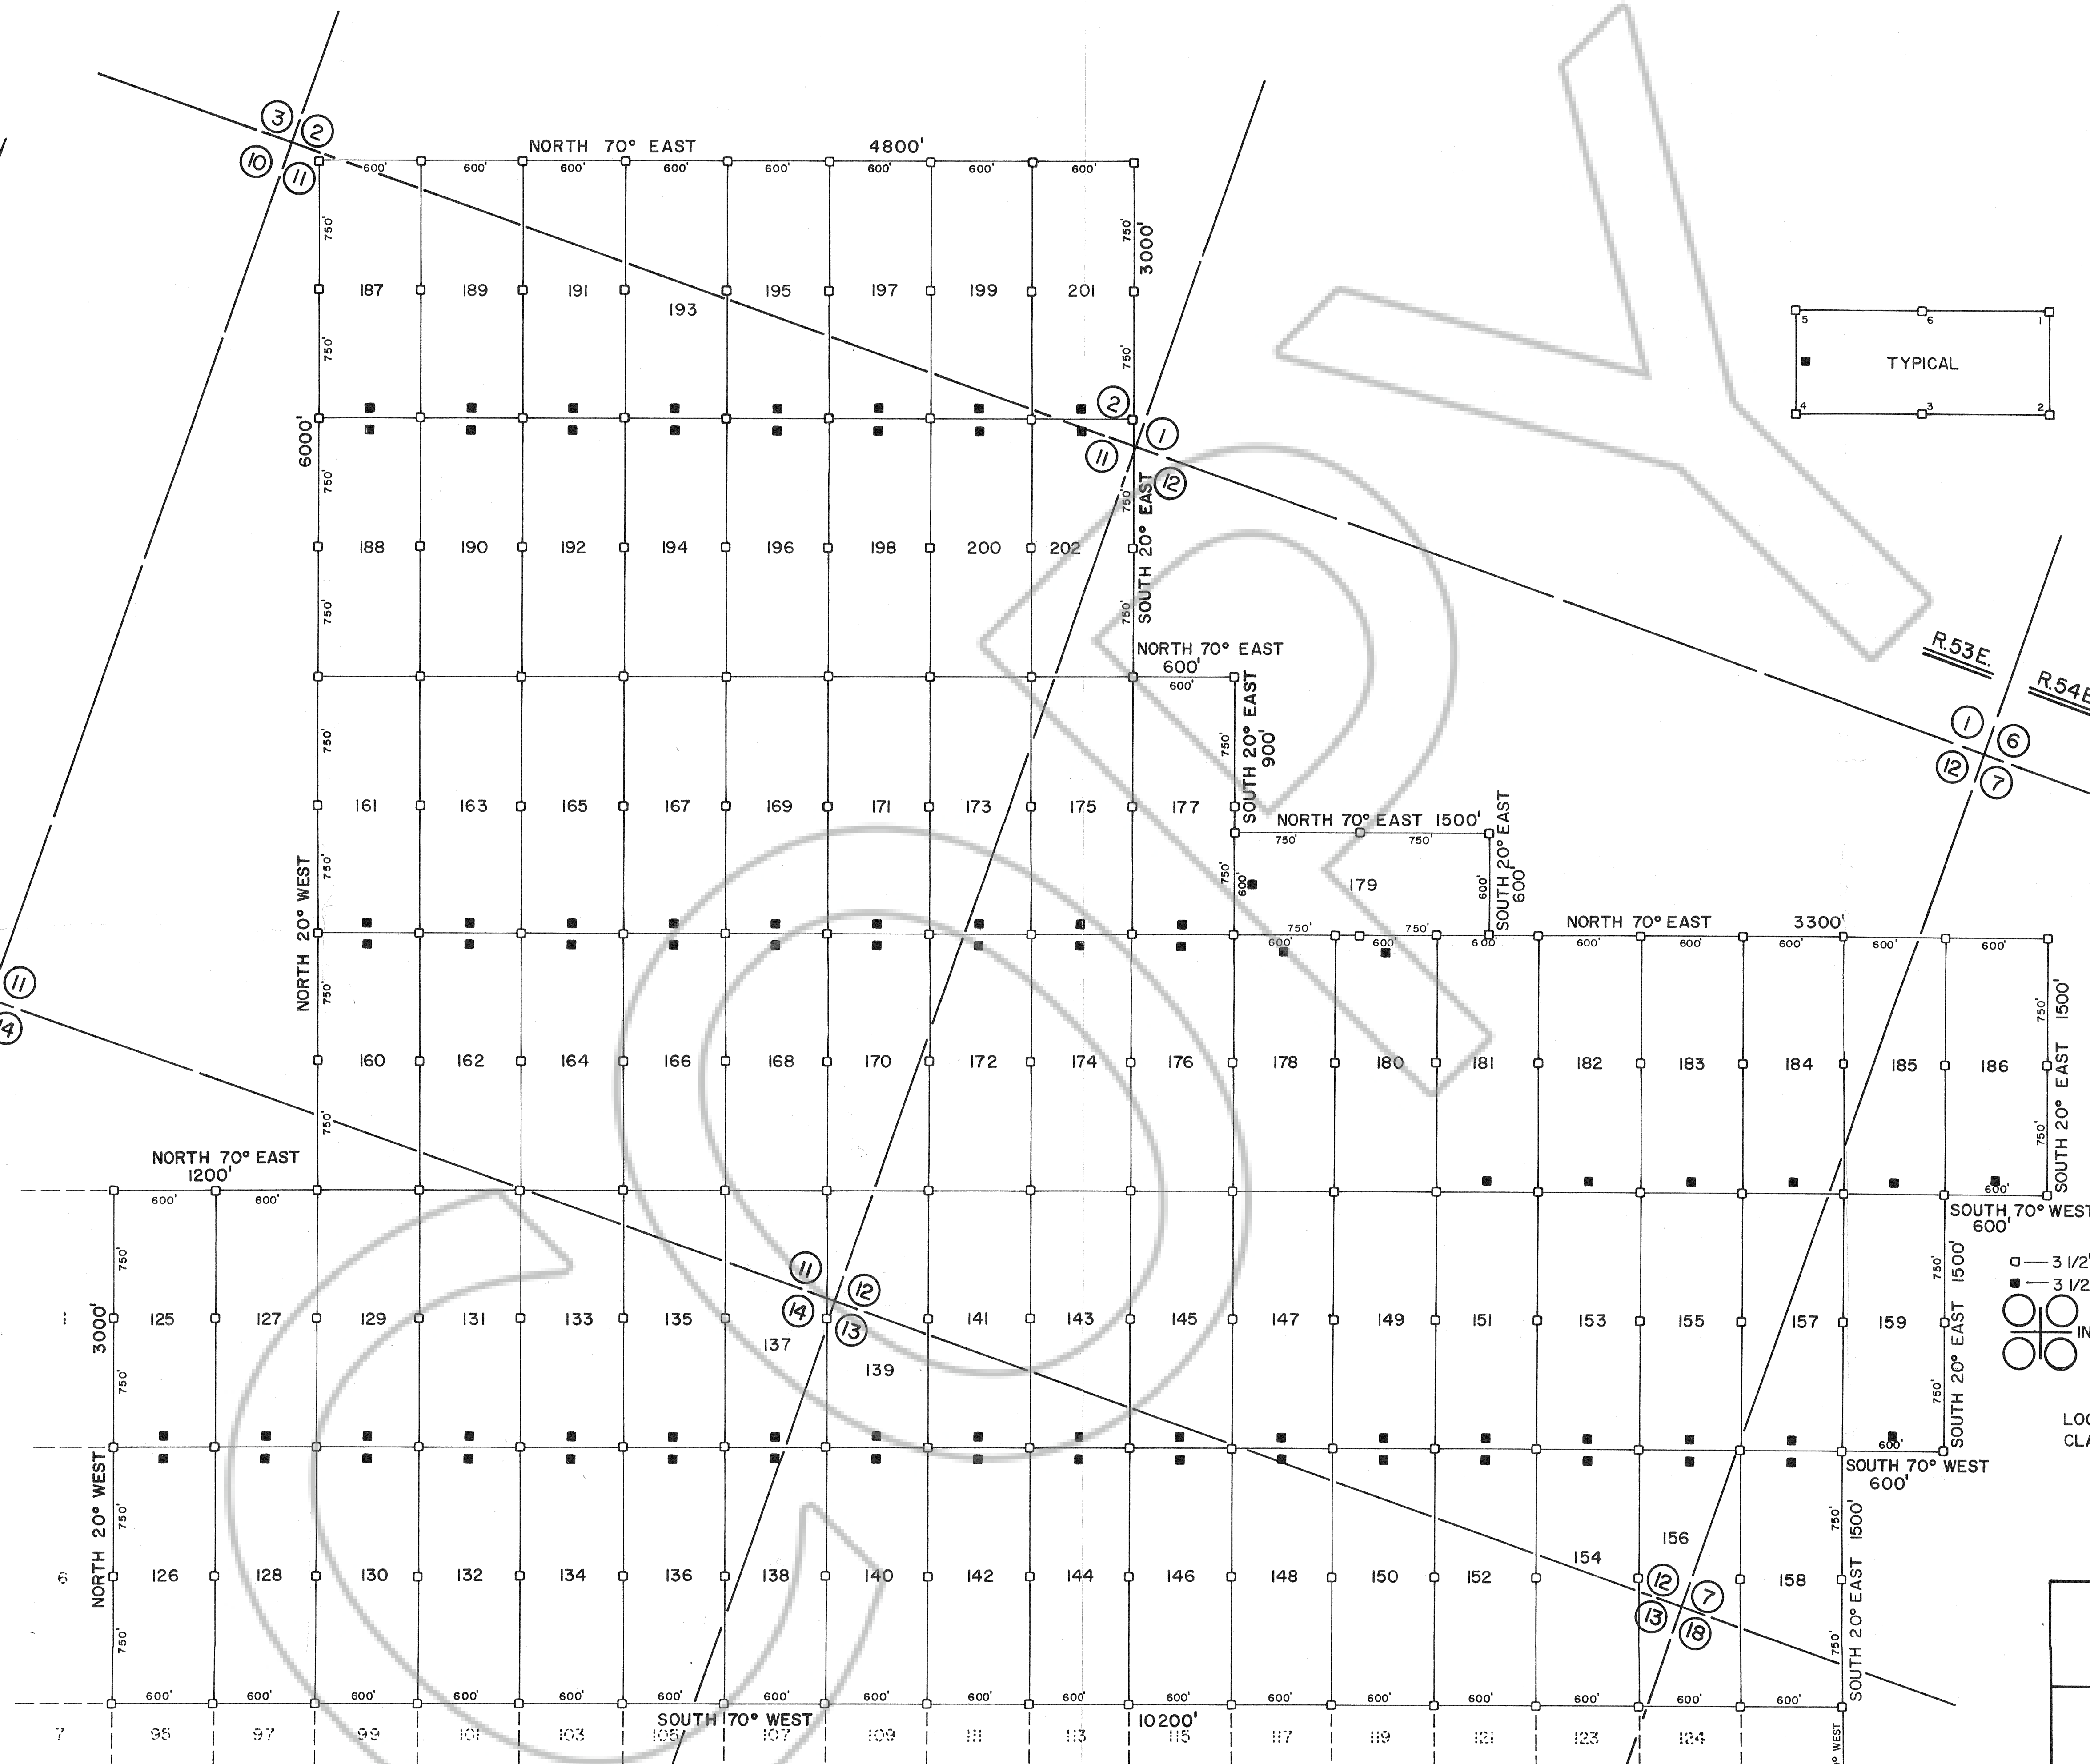

LOCATION DATES:
NOV. 9, 1990 — 125 — 159
NOV. 10, 1990 — 160 — 182
NOV. 11, 1990 — 187 — 202
NOV. 13, 1990 — 183 — 186

LEGEND
□ — 3 1/2" X 3 1/2" X 4' WOOD POST MONUMENT
■ — 3 1/2" X 3 1/2" X 4' WOOD POST LOCATION MONUMENT
○ ○ INDICATES SECTION CORNER

NOTES
LOCATION MONUMENTS ARE 10' FROM END LINE OF CLAIM
CLAIMS ARE 600' X 1500'.

SHEET 3 OF 3

MAP OF THE
B LODE MINING CLAIMS
EUREKA COUNTY, NEVADA

LOCATED BY RICHARD D. INBERG
AGENT FOR
RICHARD C. HISTED
3348 CANDELARIA DRIVE
SPARKS, NEVADA 89431
NOVEMBER 30, 1990

APEX SURVEYING, INC. RIVERTON, WYOMING

FILED AT THE REQUEST OF Richard C. Histed
on Dec. 24, 1990, at 3:38 mins. past 4 P.M.
RECORDS OF EUREKA COUNTY, NEVADA M. N. REBALLATI, Recorder
File No. 13-477 Fee \$ 11.70

TIE: SOUTHEAST CORNER
SECTION 24, T.17N.,
R.53E., MT. DIABLO P.M.

NORTH 70° EAST
4485'

13-477